

RUDDER

N^os 947 & 8 M

Scale 1" = 1 foot


28 AUG 1934

Approved J.L.A. for g.f.
20/8/34

6-28 FITTED BOLTS, 14" P.C.D. 19" FLANGES. KEY 2 1/2" x 1"

6-28 FITTED BOLTS, 18" P.C.D. 23" FLANGES. KEY 2 1/2" x 1"

TO BRITISH CORPORATION REQUIREMENTS OF FORGED INGOT STEEL WITH SOLID FORGED ARMS. HOLES TO BE BORED 1/16" GREATER THAN DIAMETER OF RIVETS.

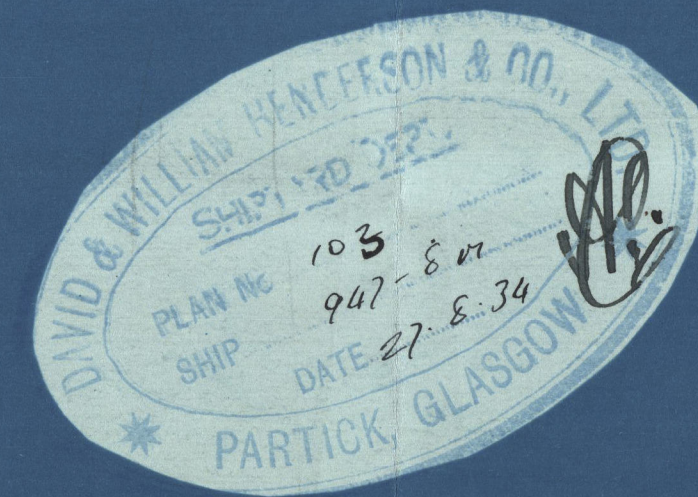

3-2 3/8 DIAR FITTED BOLTS

5/8 BRASS LINER
1/16" CLEARANCE
3/4" LIGNUM VITAE IN STRIPS

DETAIL OF NECK BEARINGS
1/4 SIZE

SECTION AT N^o 1 ARM
FULL SIZE TEMPLATES FOR ARMS WILL BE SUPPLIED.

SECTION AT N^o 2 & 4 ARMS

SECTION AT N^o 3 ARM

SECTION AT N^o 5 ARM

DETAIL OF HEEL BEARING
1/4 SIZE

18

Snudder Shan.

W & W Idenderson & Co.

N^o 947. 8

20.8.24

947. BARON CAWDOR *

948. " " RENFREW.



© 2020

Lloyd's Register
Foundation

002559-002567-0020

D & W Henderson & Co

9/4/18

Bladder

Bag



© 2020

Lloyd's Register
Foundation