

PLAN № 42

Nº 13079


PLAN OF STEEL DECKS

DIMENSIONS:-463'-0" B.P. x 61'-6" x 34'-0" MLD

SCALE:- $\frac{1}{8}" = 1$ FOOT.

TO CLASS LLOYDS 100.A.I ✱ 'CARRYING PETROLEUM IN BULK'

O.T. HATCHES 6'-0" x 4'-0", 12" COAMINGS, WELDED TO DECK
DECK LANDINGS D.R. IN WAY OF OIL, S.R. CLEAR OF OIL

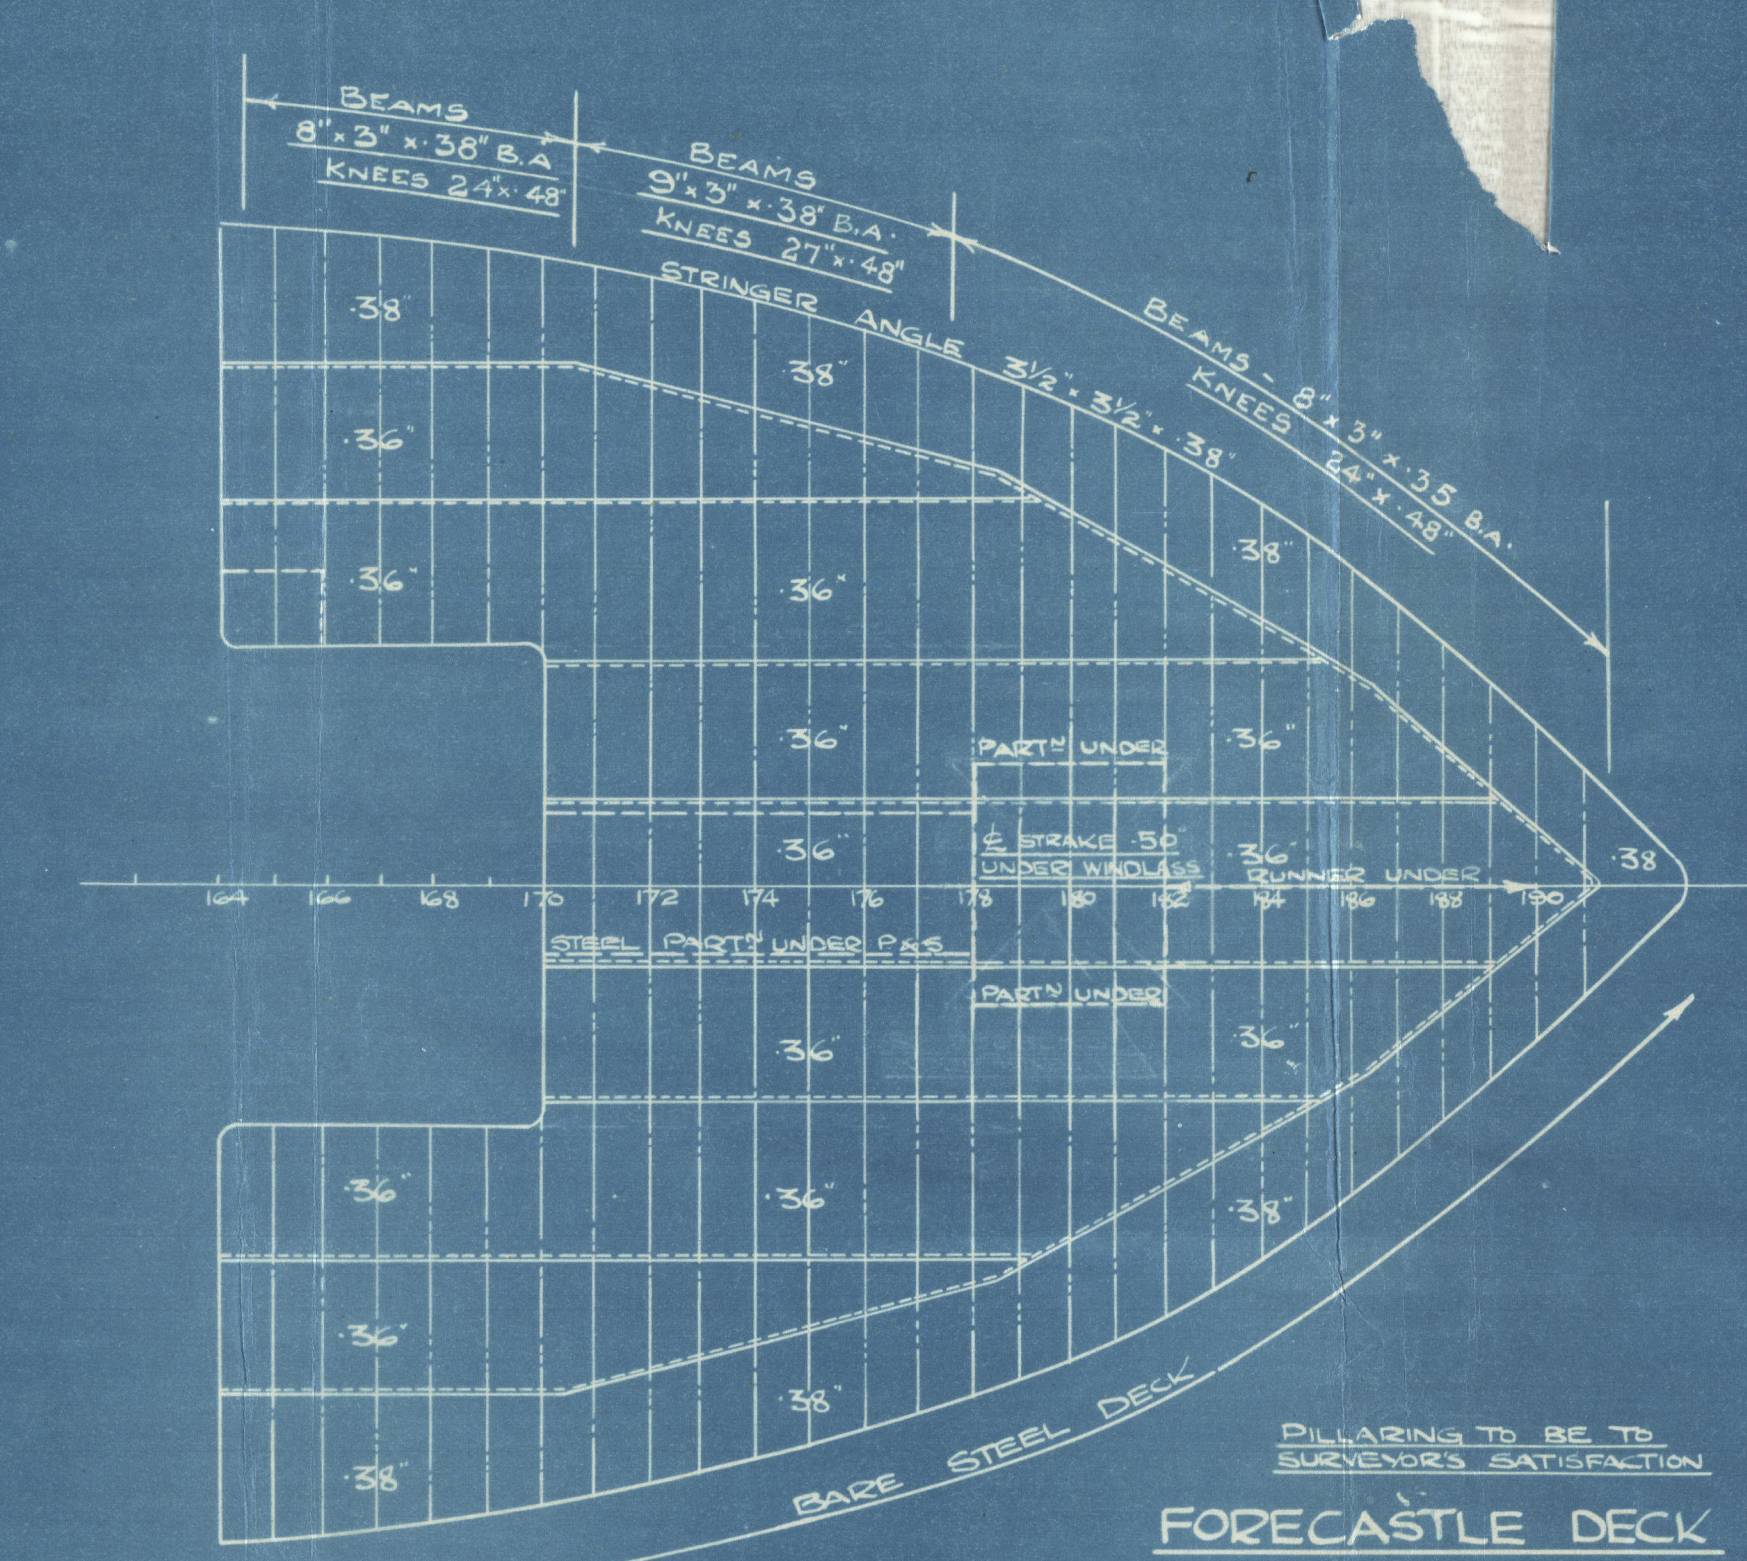


~~10~~

HARLAND & WOLFFS

Nº 1307 G.

PLAN OF STEEL DECKS


"British Knight" 

^{for}
GLASGOW REPORT No. 70969

GLASGOW REPORT No.

71094

3

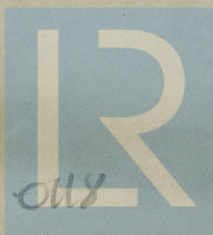

© 2020

Lloyd's Register
Foundation

002559-002567-0118