


ROBERT DUNCAN & CO. LTD.
24 JAN 1960
SHIPBUILDERS
PORT-GLASGOW

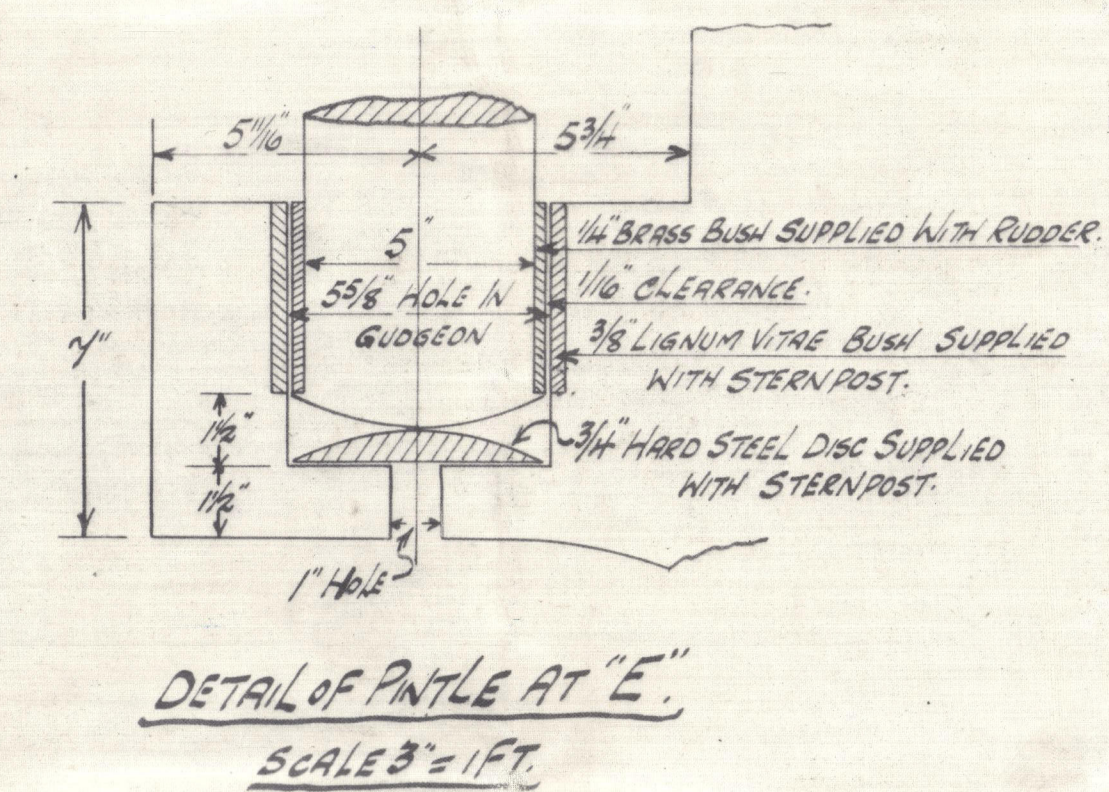

26-6-20

①
DUNCANS No 400

STERN FRAME &
RUDDER

A.S. "Dalia"

Sub. 1st Entry Report 1/2 1930 H.



© 2020

Lloyd's Register
Foundation

002630-002638-0122