
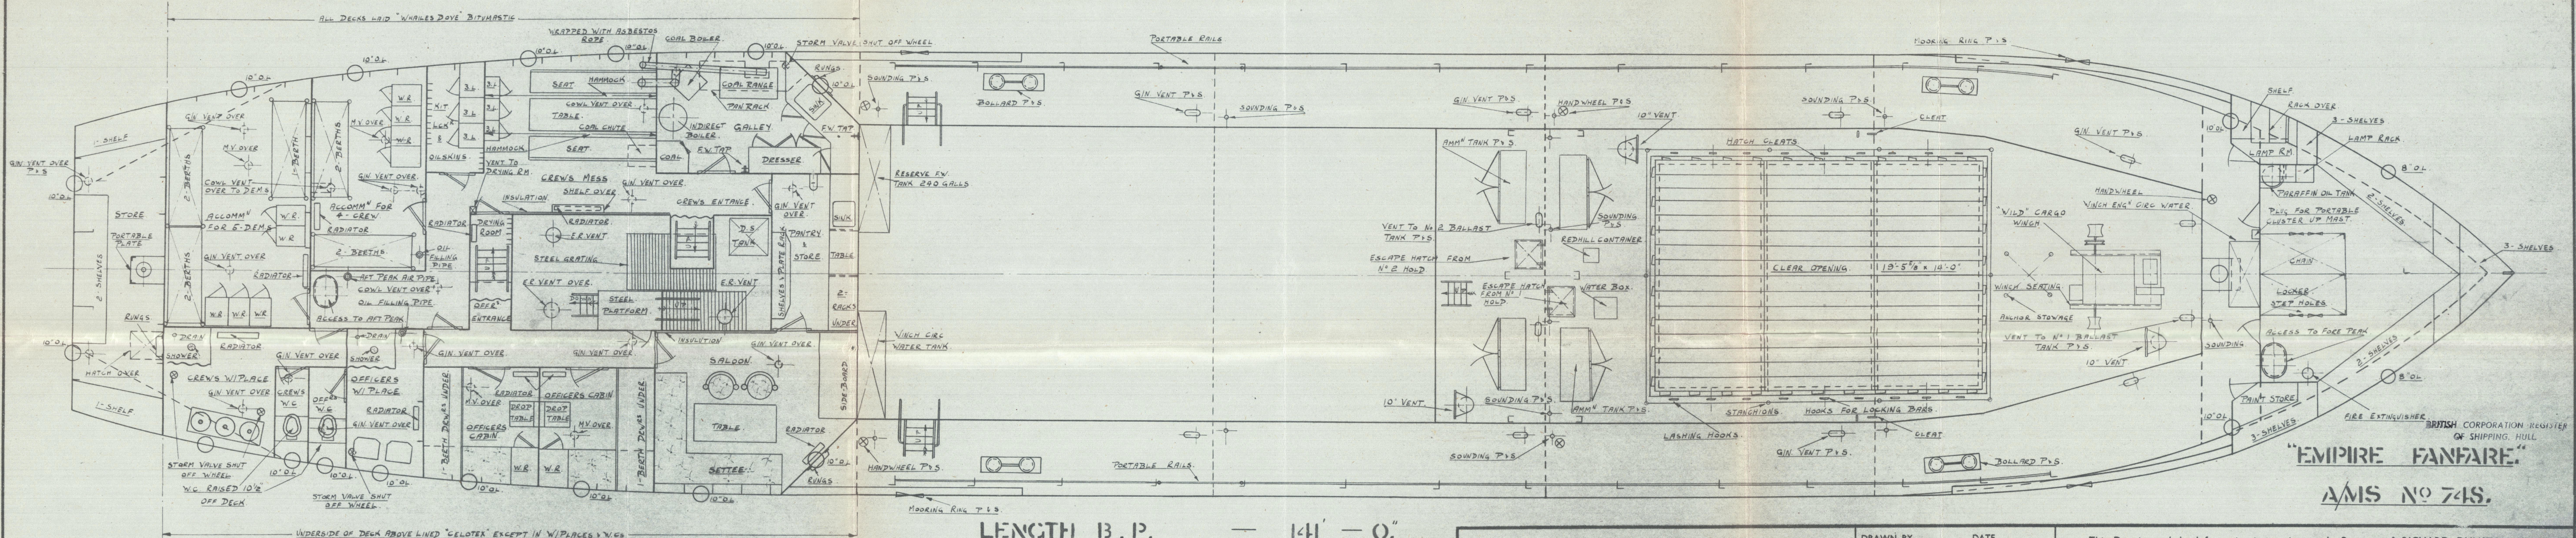


27 NOV 1944

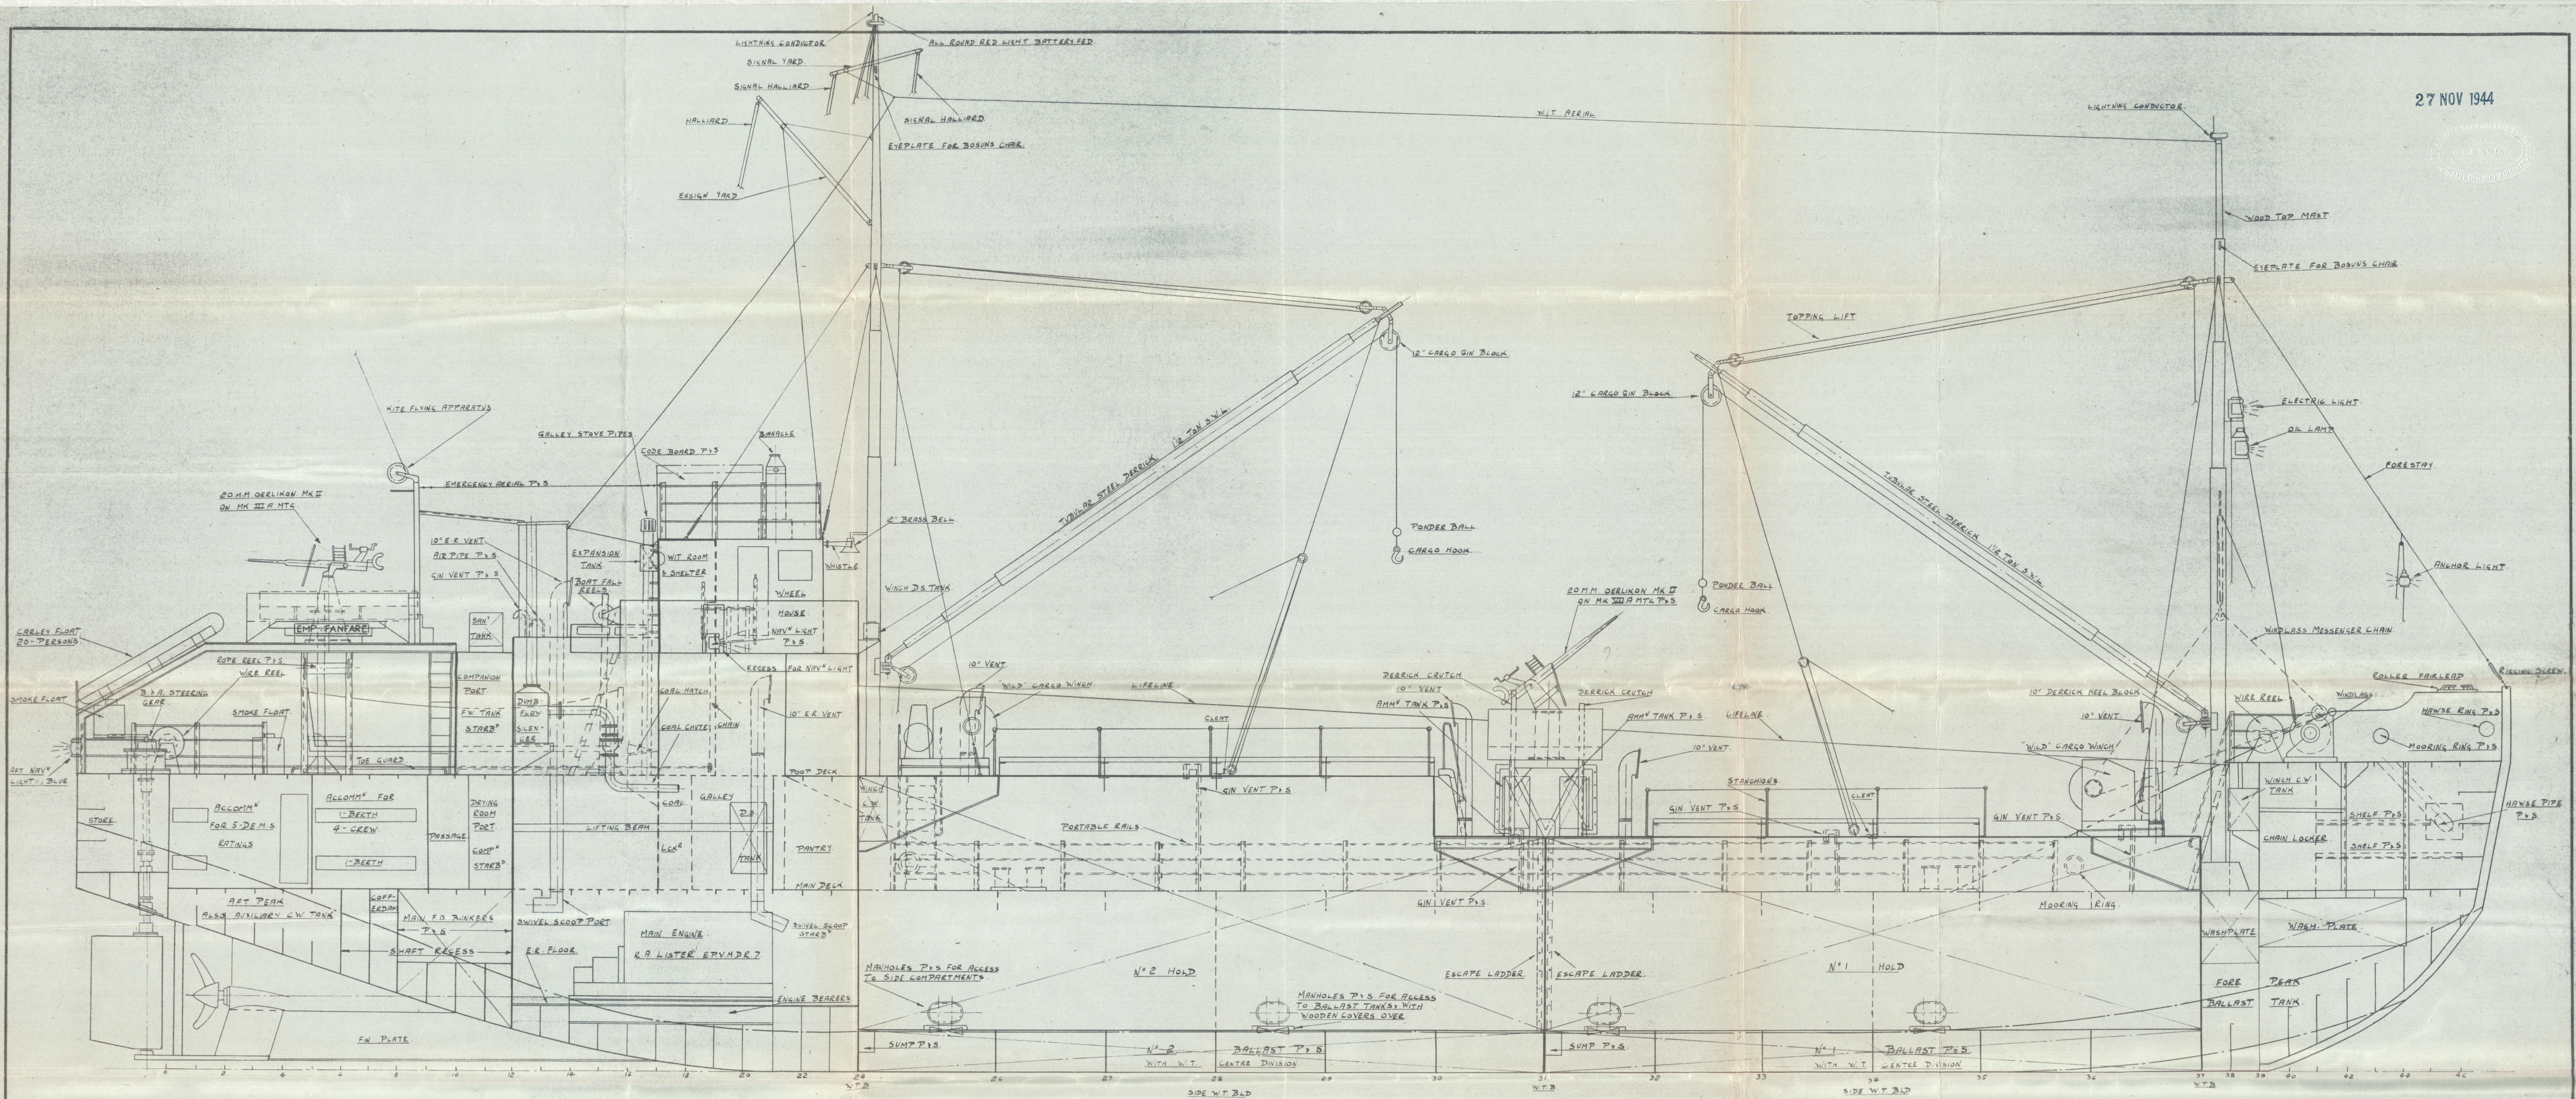

LENGTH B.P. — 141' - 0"
 LENGTH O.A. — 148' - 12"
 BREADTH MLD. — 27' - 0"
 DEPTH MLD. — 11' - 0"

RICHARD DUNSTON LTD.
 SHIPBUILDERS,
 THORNE, YORKSHIRE

DRAWN BY DATE
 TRACED BY DATE
 CHECKED BY DATE

REVISIONS
 No. DATE PARTICULARS

This Drawing and the Information it contains are the Property of RICHARD DUNSTON LTD.
 It is not to be Traced, Copied or Published without their Written Consent, nor is the
 Information thereon to be misused in any way.

YARD No. S 452.

DRG. No. 4525/fg

TITLE: GENERAL ARRANGEMENT

SCALE: 1/4" TO ONE FOOT

002630-002638-0263

2.

General Wright - Profile

H. Gunston Ltd

H. Scarr Ltd. No. 452.

EMPIRE FANFARE NOW "FESTIVITY".



© 2020
Lloyd's Register
Foundation

002630-002638-0263