



S. "Franz Nassau."

Bridge Front Bulkhead

Scale 1:48

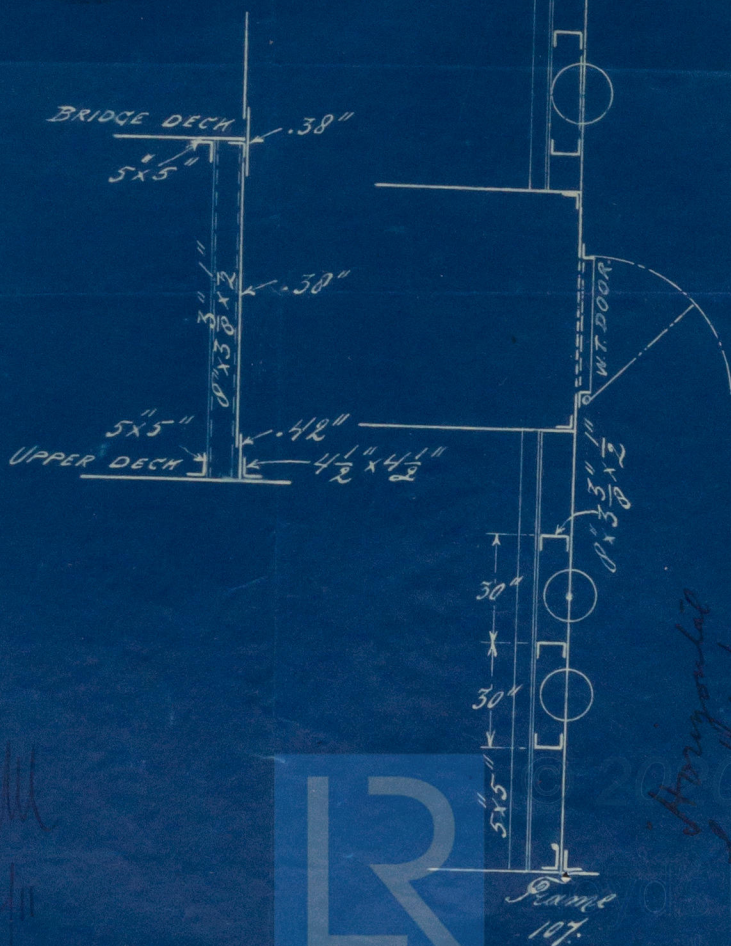

Frame
107.

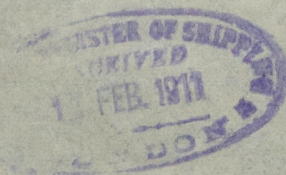

© 2020

Lloyd's Register
Foundation