

— වි. වි. N<sup>o</sup> 168. —




ELEVATION & DECK PLAN - ARCH PRINCIPLE OF CONSTRUCTION.

AYRE-BALLARD PATENT.

240'-0"<sub>B.P.</sub> x 36'-0"<sub>M.L.D.</sub> x 16'-5"<sub>M.L.D.</sub> WITH 5'-9"<sub>M.L.D.</sub> ARCH

CLASS LOYD'S 100 A.1.

5.2.12  
12.2.12  
19.3.12  
26.3.12

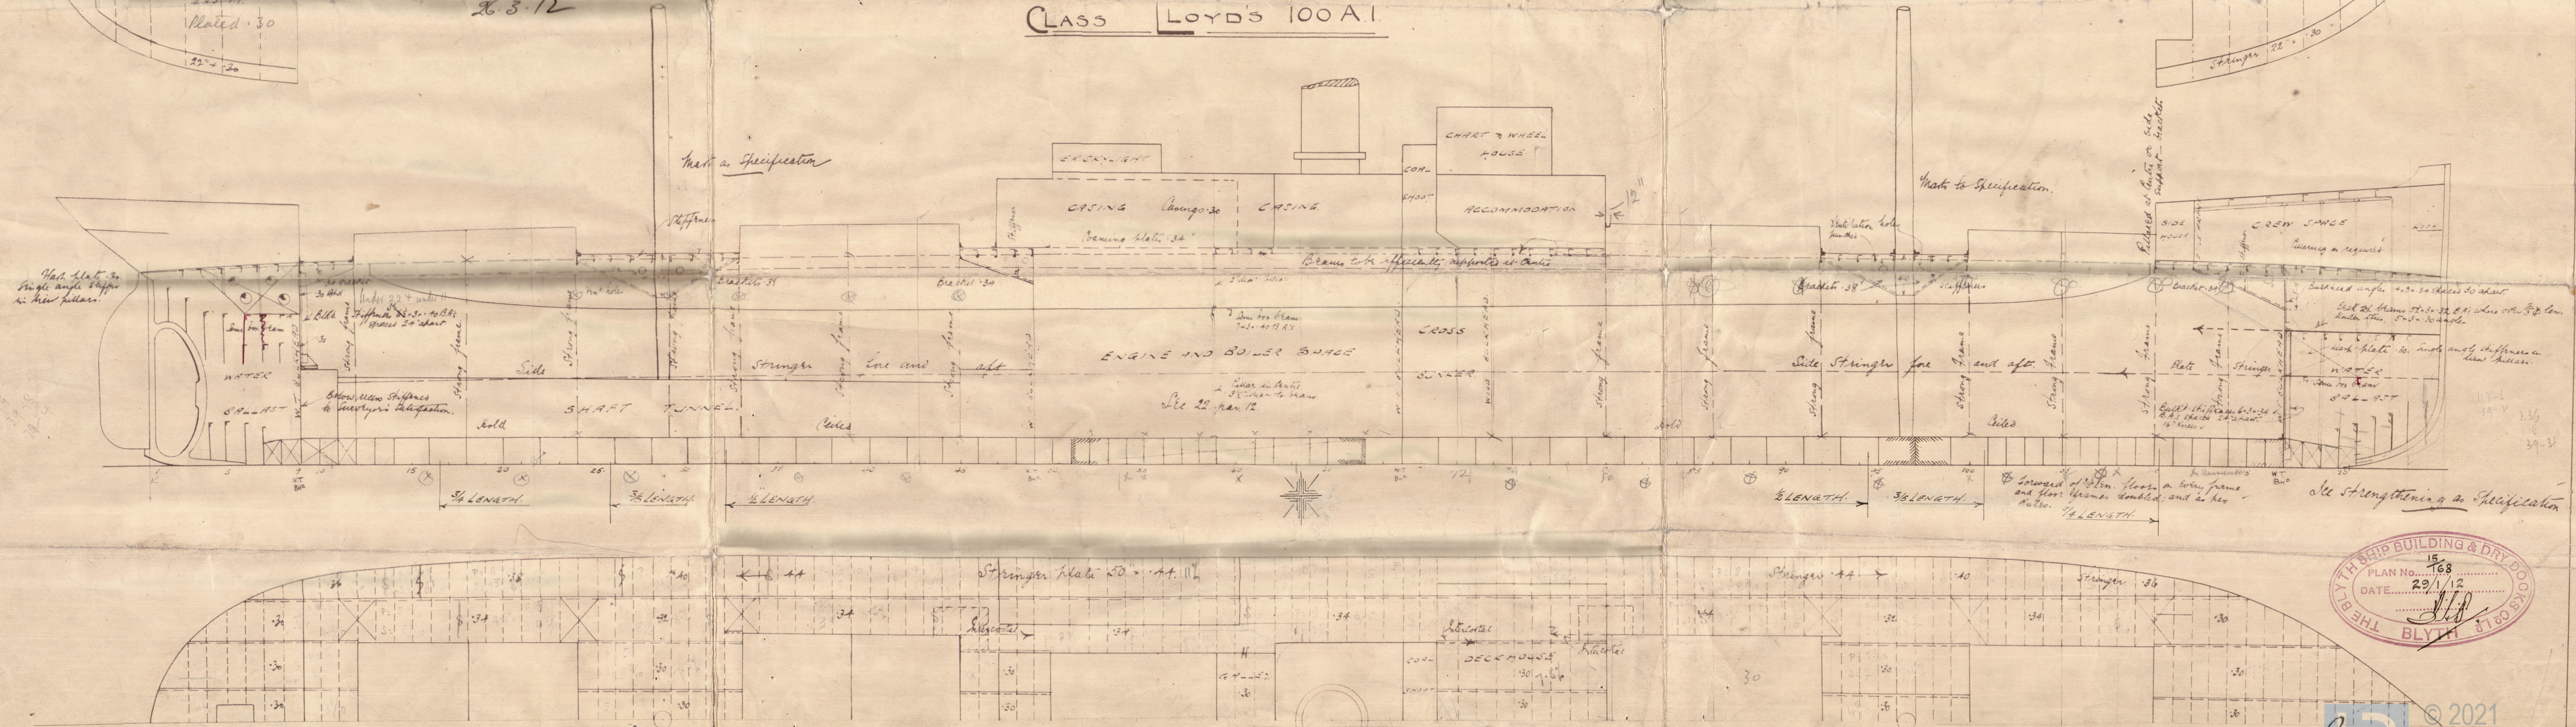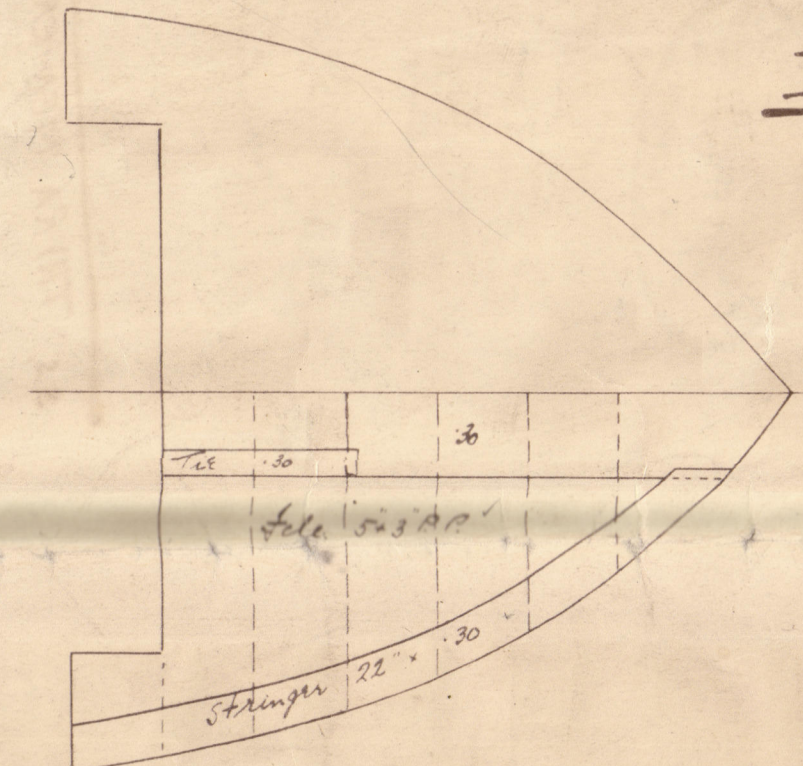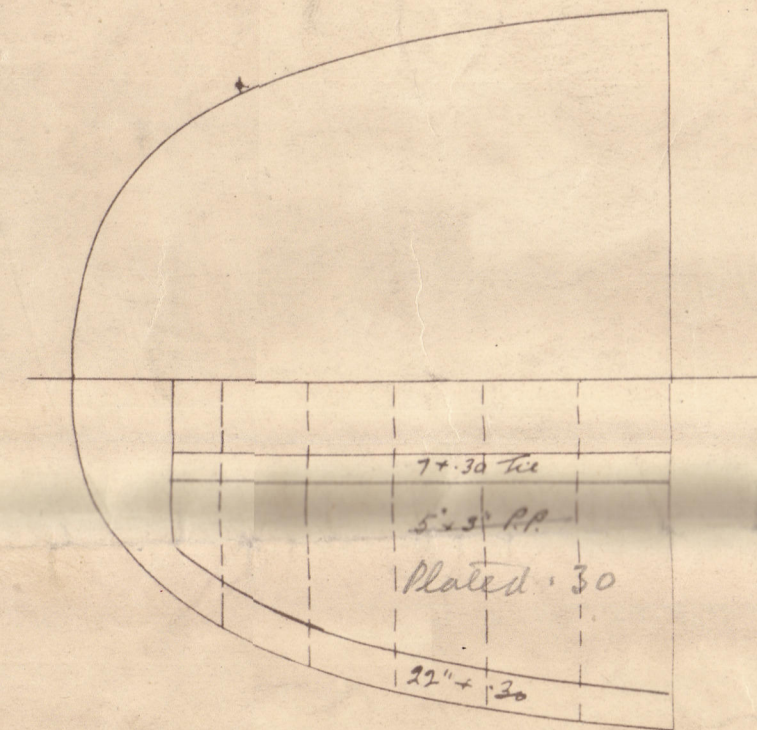




BLYTH. S.S. 168  
TYNE - BALLARD

ARCH DECK.

PROFILE

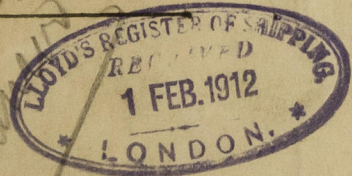

IRENE. M.




S.S. THYRA MENIER.  
NEWCASTLE - ON - TYNE.

Report No. 63005

Now

LINA FISSER

D. 141

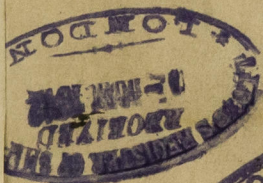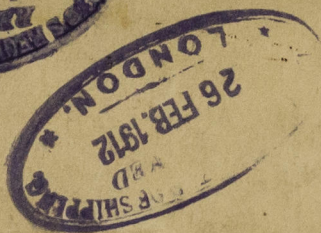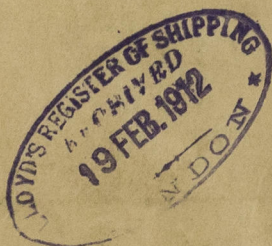

Empire Conderton  
How Marchmont  
Lloyd's Register  
Foundation

002647-002652-0094