


27 NOV 1944

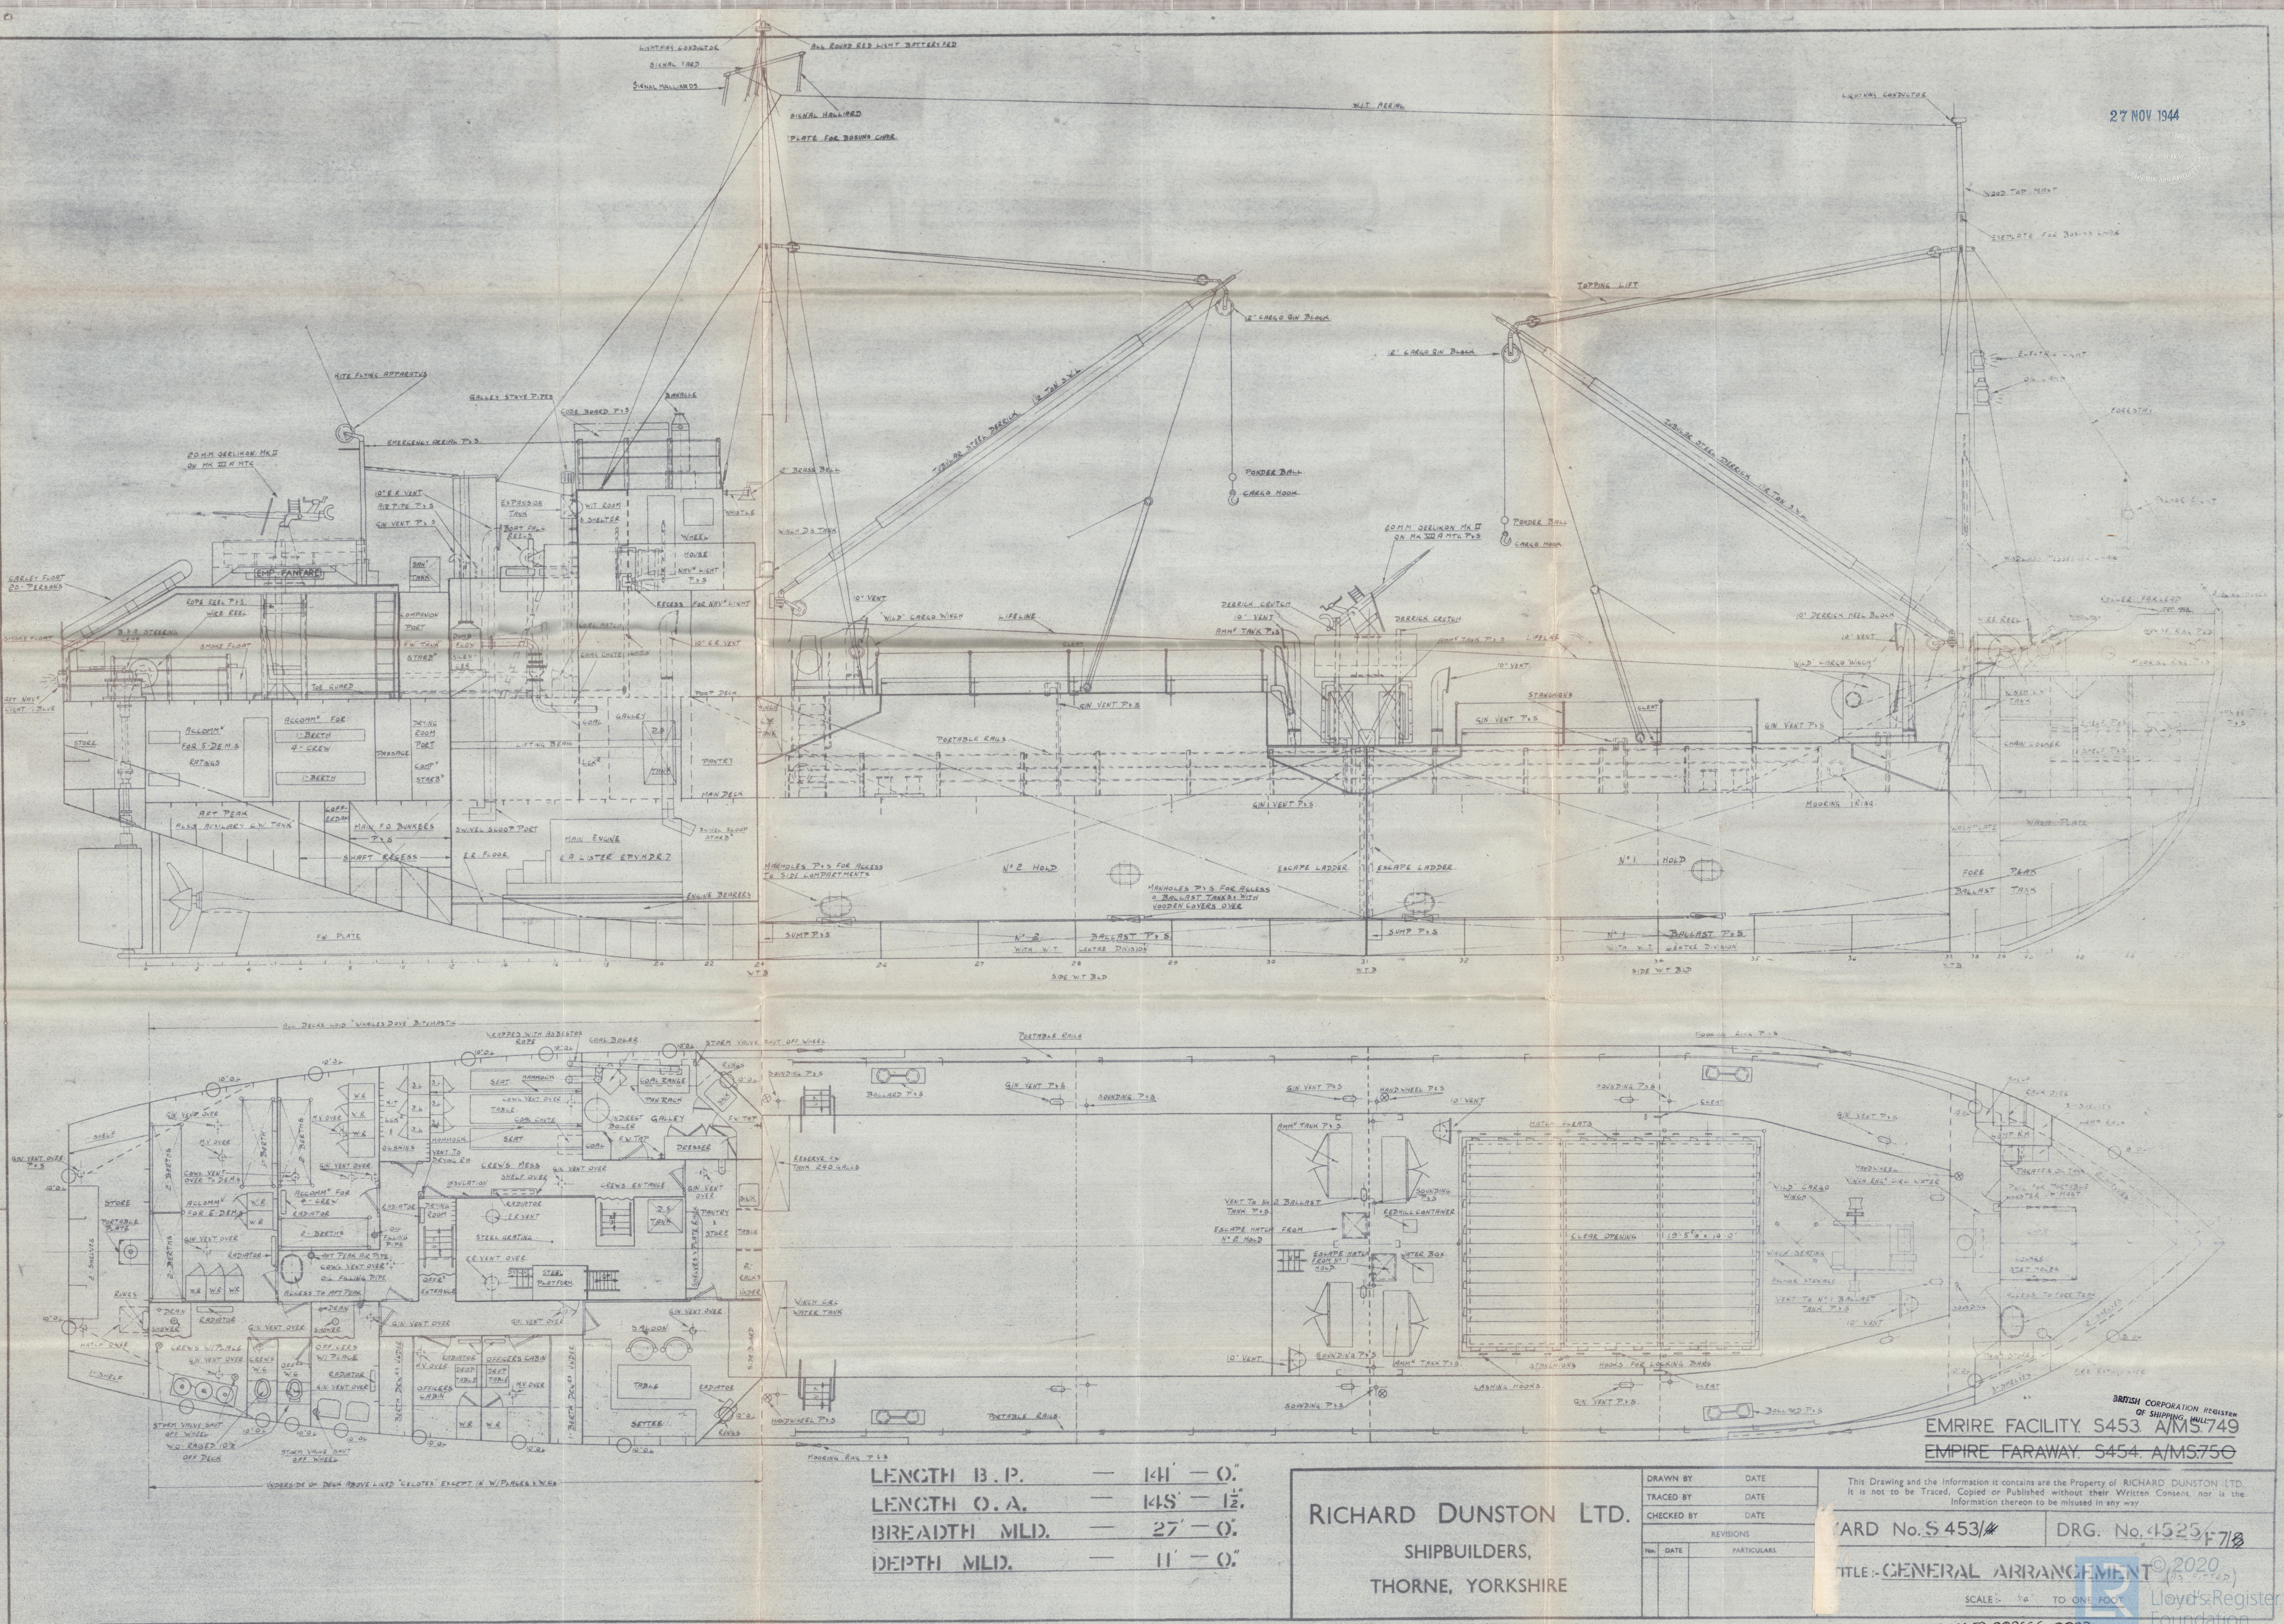

LENGTH B.P. — 141' — 0"
 LENGTH O.A. — 145' — 12"
 BREADTH MLD. — 27' — 0"
 DEPTH MLD. — 11' — 0"

RICHARD DUNSTON LTD.
 SHIPBUILDERS,
 THORNE, YORKSHIRE

DRAWN BY	DATE
TRACED BY	DATE
CHECKED BY	DATE
REVISIONS	
No.	PARTICULARS

BRITISH CORPORATION REGISTER OF SHIPPING, LONDON
 EMPIRE FACILITY S453 AMS 749
 EMPIRE FARAWAY S454 AMS 750
 CARD No. S 453/4 DRG. No. 4525 F7B
 TITLE: GENERAL ARRANGEMENT
 SCALE: 1/4" TO ONE FOOT
 002659-002666-0033

2.

General Dirgt. Profile.

27 NOV 1944

H. Dunston Ltd.

H. Scarr Ltd. No. 453

EMPIRE FACILITY. NOW FLEXITY



© 2020
S. G.A. (1)
453
Lloyd's Register
Empire Facility
Foundation

002659-002666-0033