


27 NOV 1944

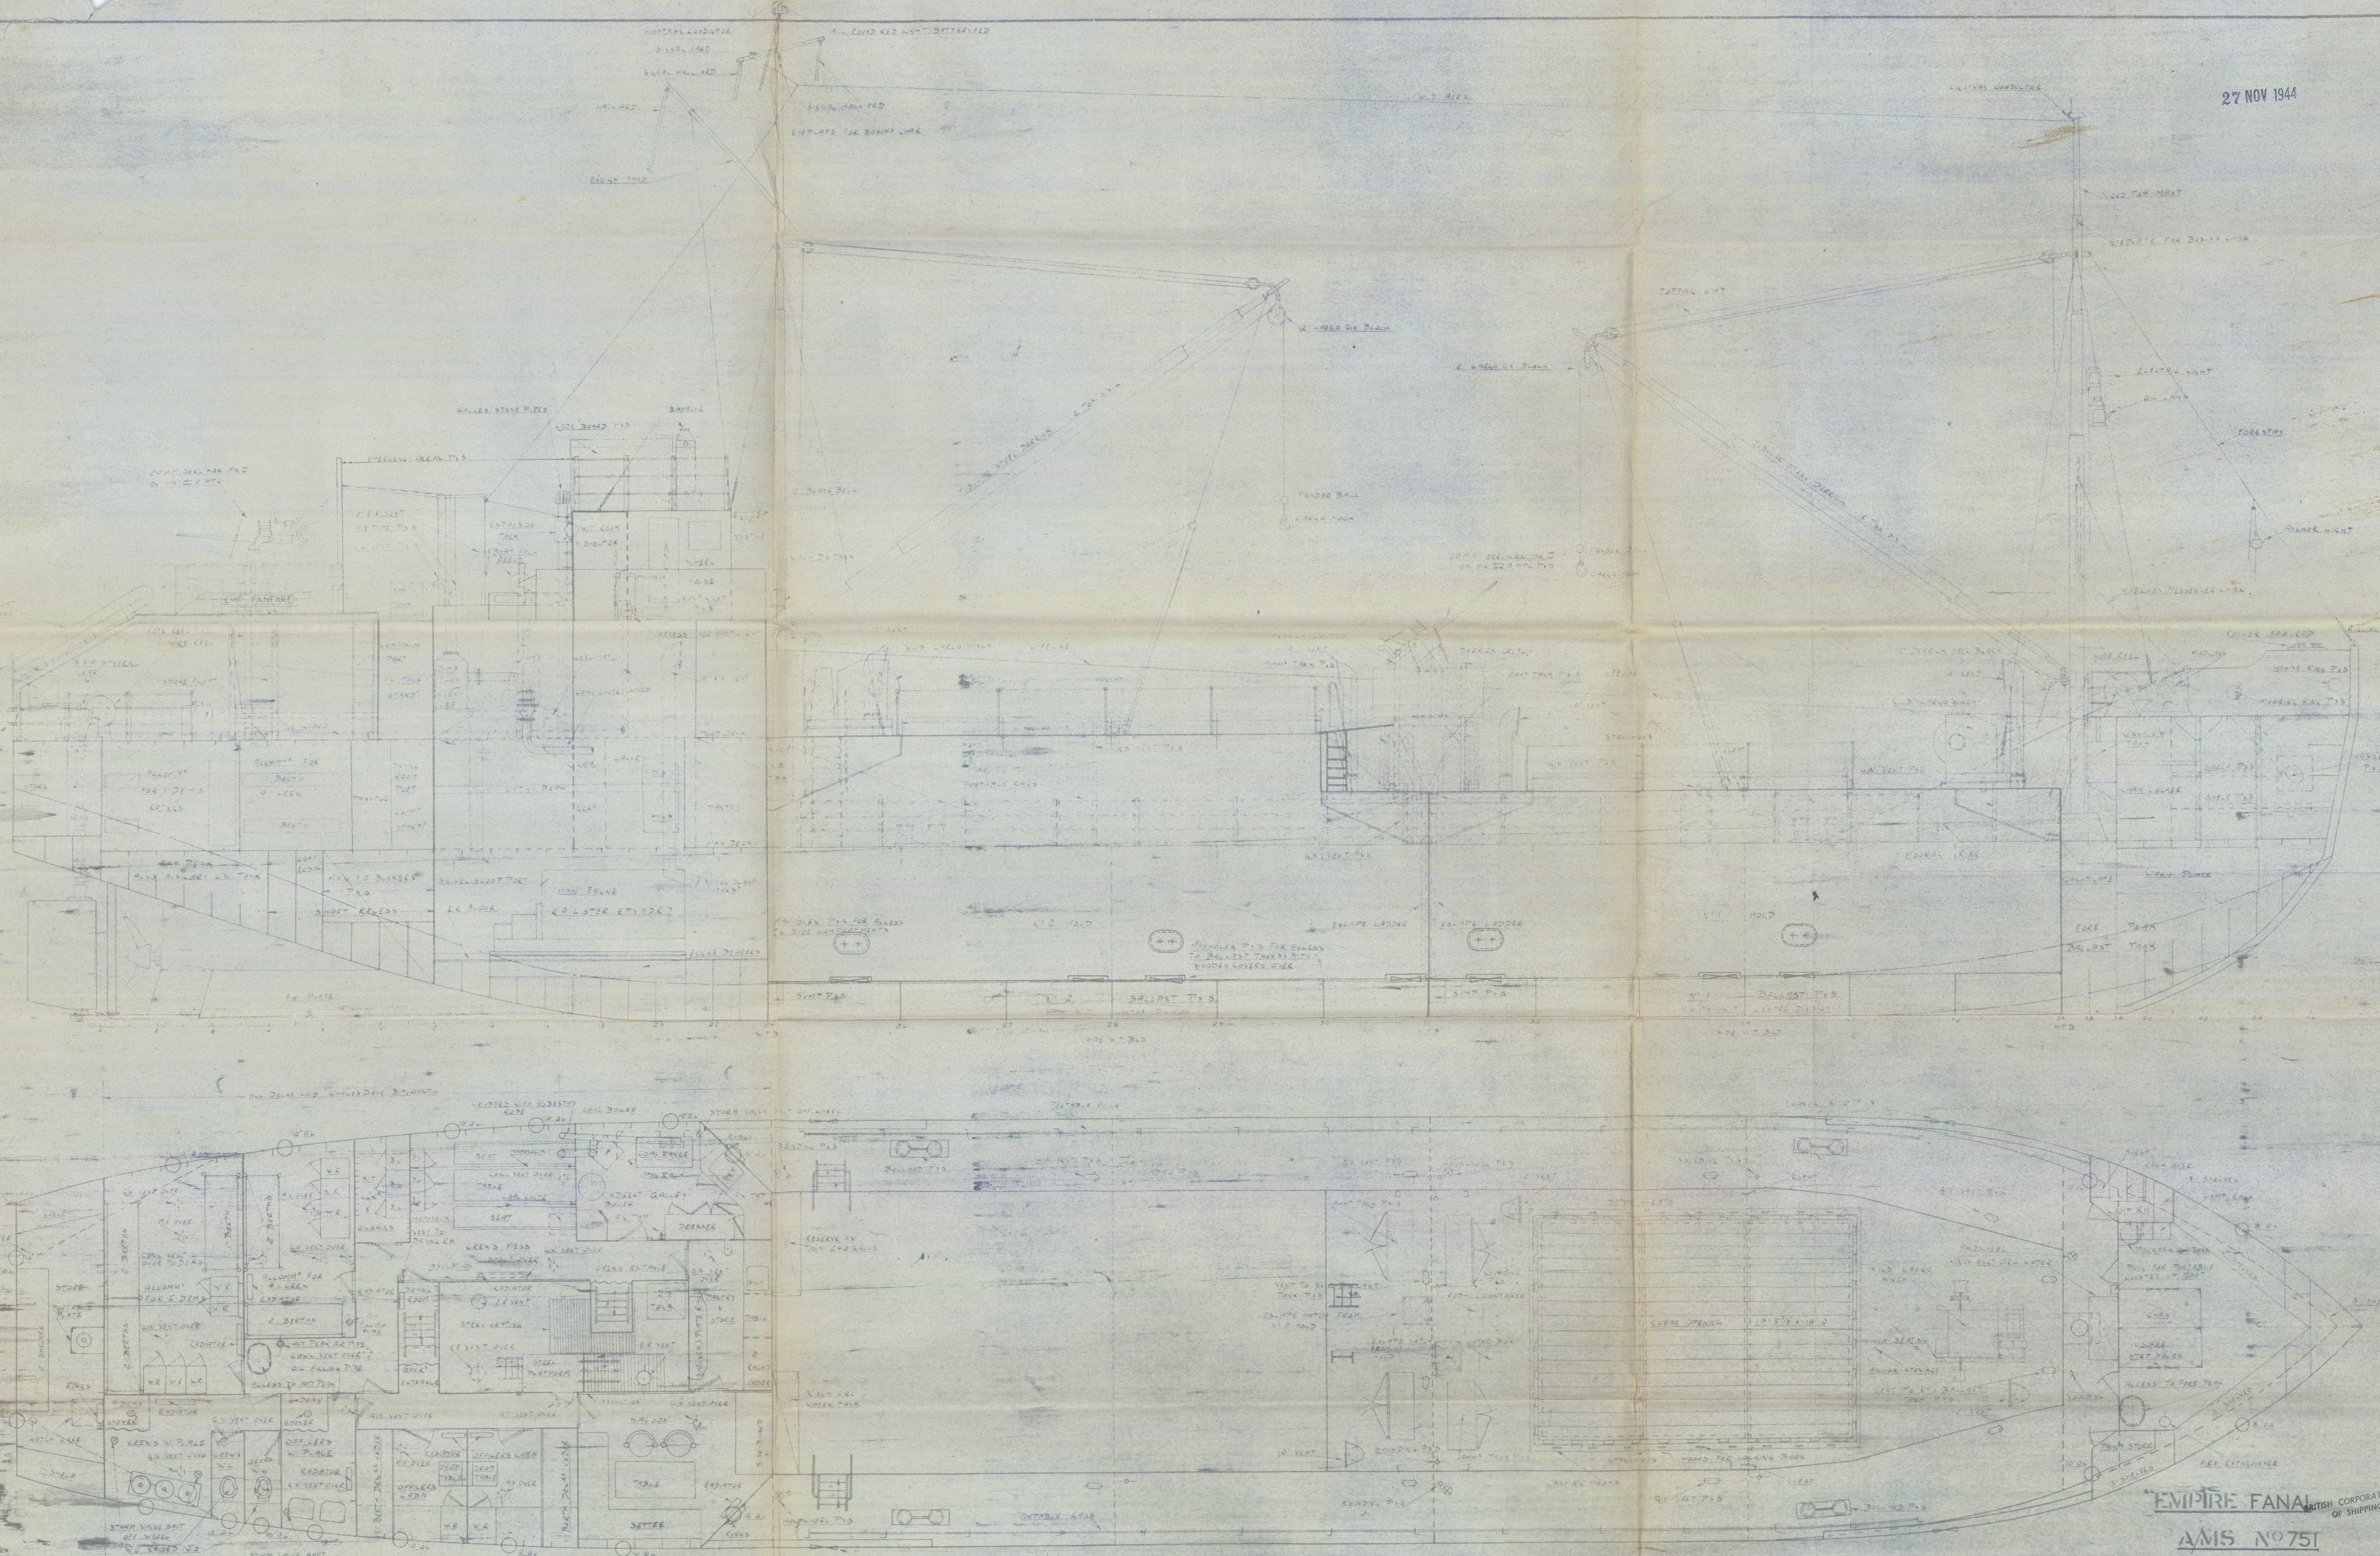

LENGTH B.P. — 141 — 0"
LENGTH O.A. — 145 — 12"
BREADTH MLD. — 27 — 0"
DEPTH MLD. — 11 — 0"

RICHARD DUNSTON LTD.
SHIPBUILDERS,
THORNE, YORKSHIRE

DRAWN BY	DATE
TRACED BY	DATE
CHECKED BY	DATE
REVISIONS	
No.	DATE
PARTICULARS	

This Drawing and the Information it contains are the Property of RICHARD DUNSTON LTD.
It is not to be Traced, Copied or Published without their Written Consent, nor is the
Information thereon to be misused in any way.

WARD No. S 455 DRG. No. 4525/f9

TITLE: GENERAL ARRANGEMENT

SCALE: 1/4" TO ONE FOOT

© 2020 Lloyd's Register Foundation

2.

General Arrgt - Profile

R Dunston Ltd

27 NOV 1944

H. Scarv N^o 455.

EMPIRE FANEL ^{NOW} FUTURITY



© 2020

Lloyd's Register
Foundation
*Gen Arrgt
N^o 455
Empire Fanel*

002674-002681-0116