



# HOOD PLAN

S.S. N<sup>o</sup> 172


Scale 1/2" = 1 Foot

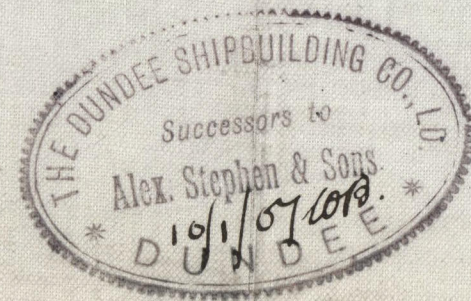


## SECTION

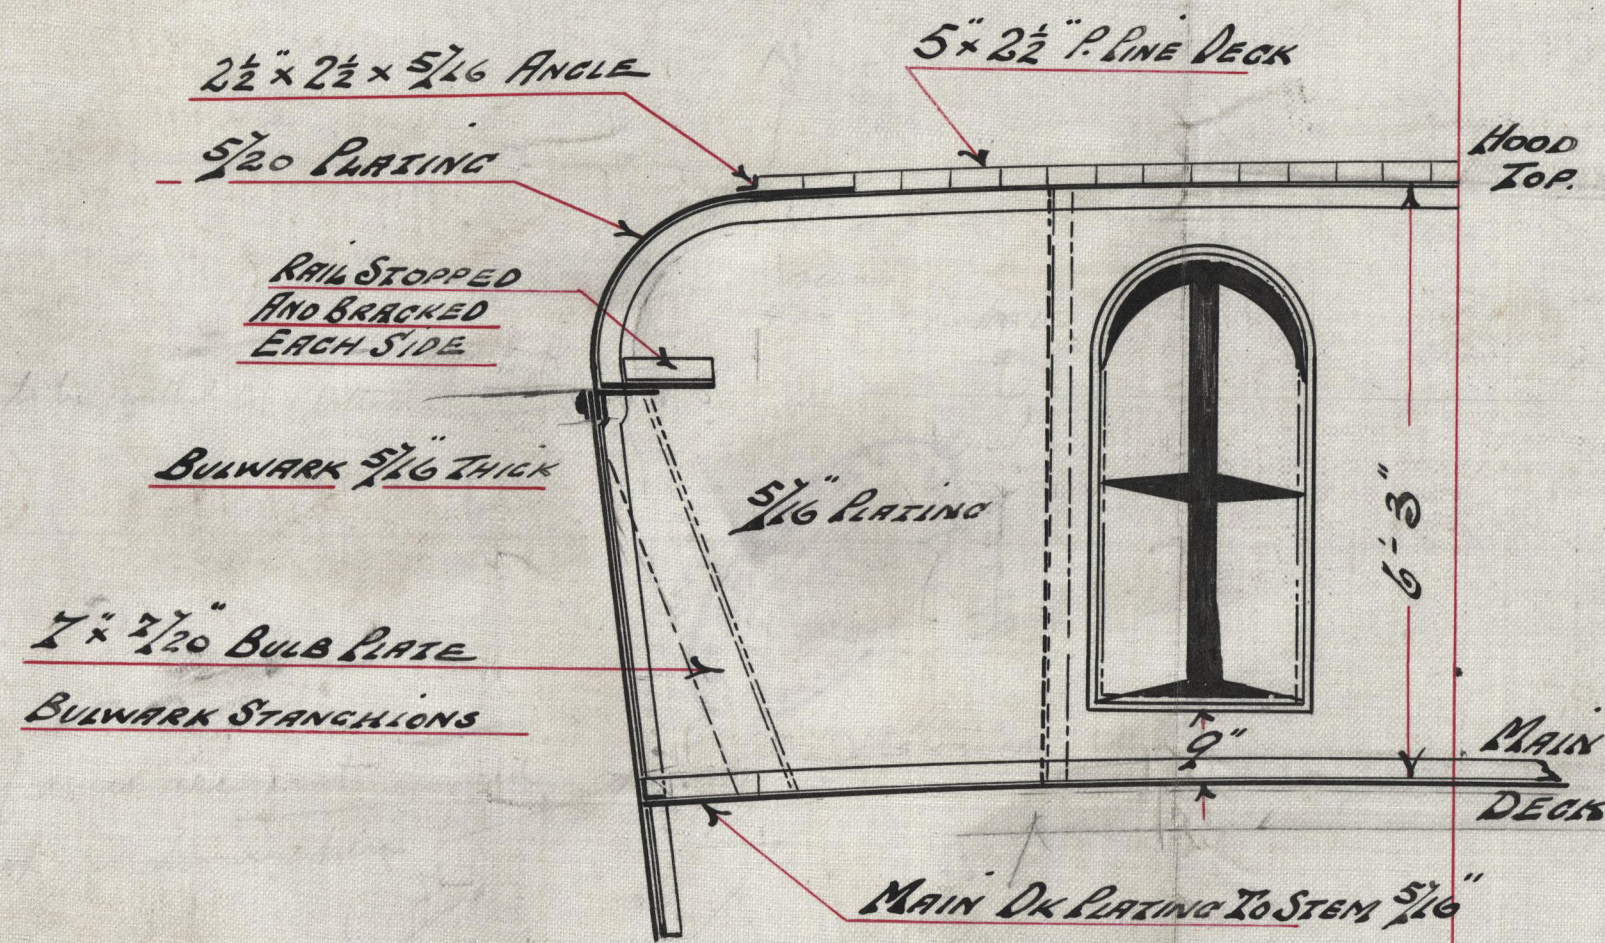

## PROFILE

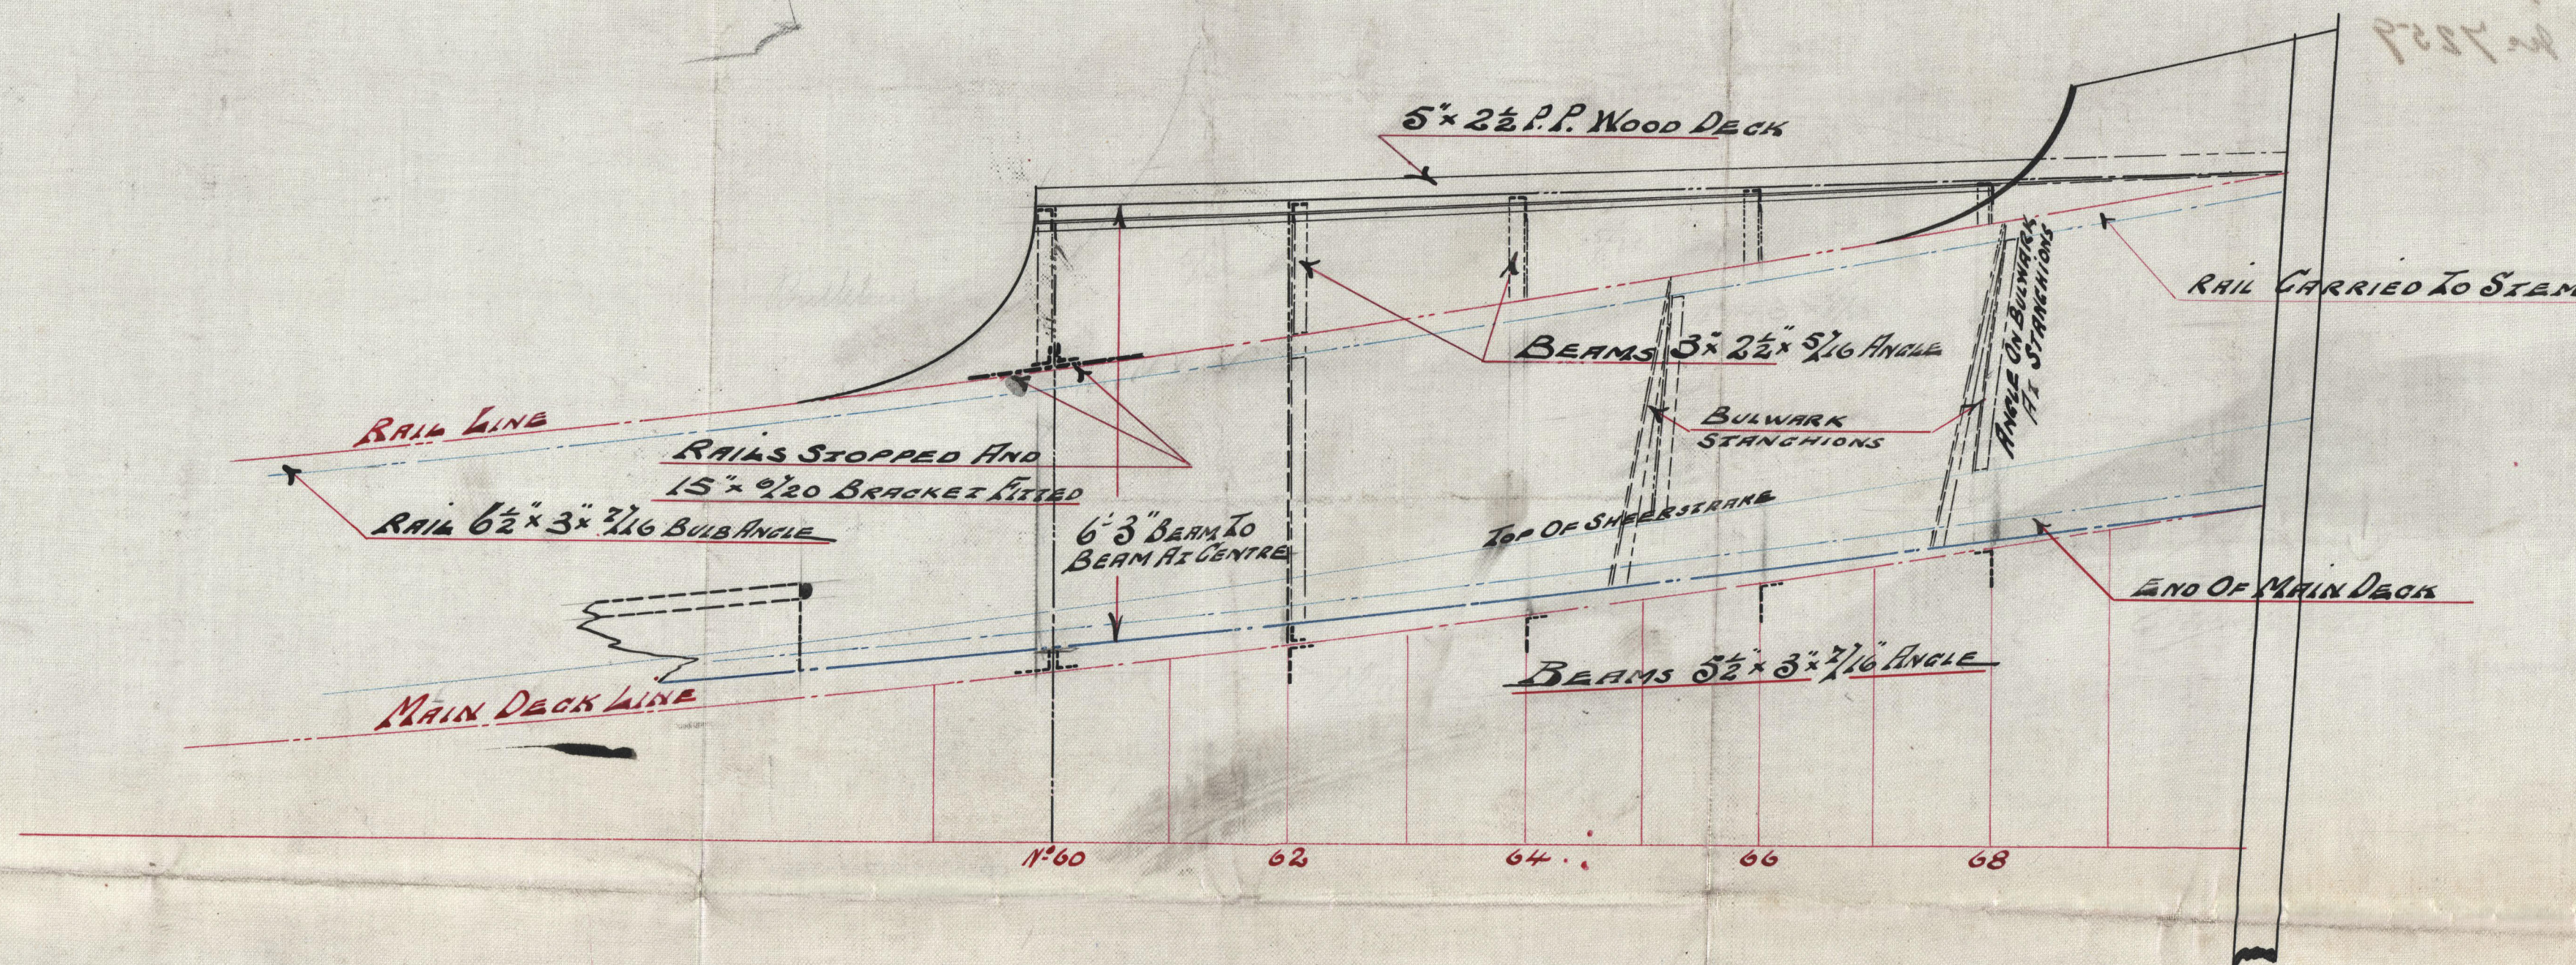

## PLAN

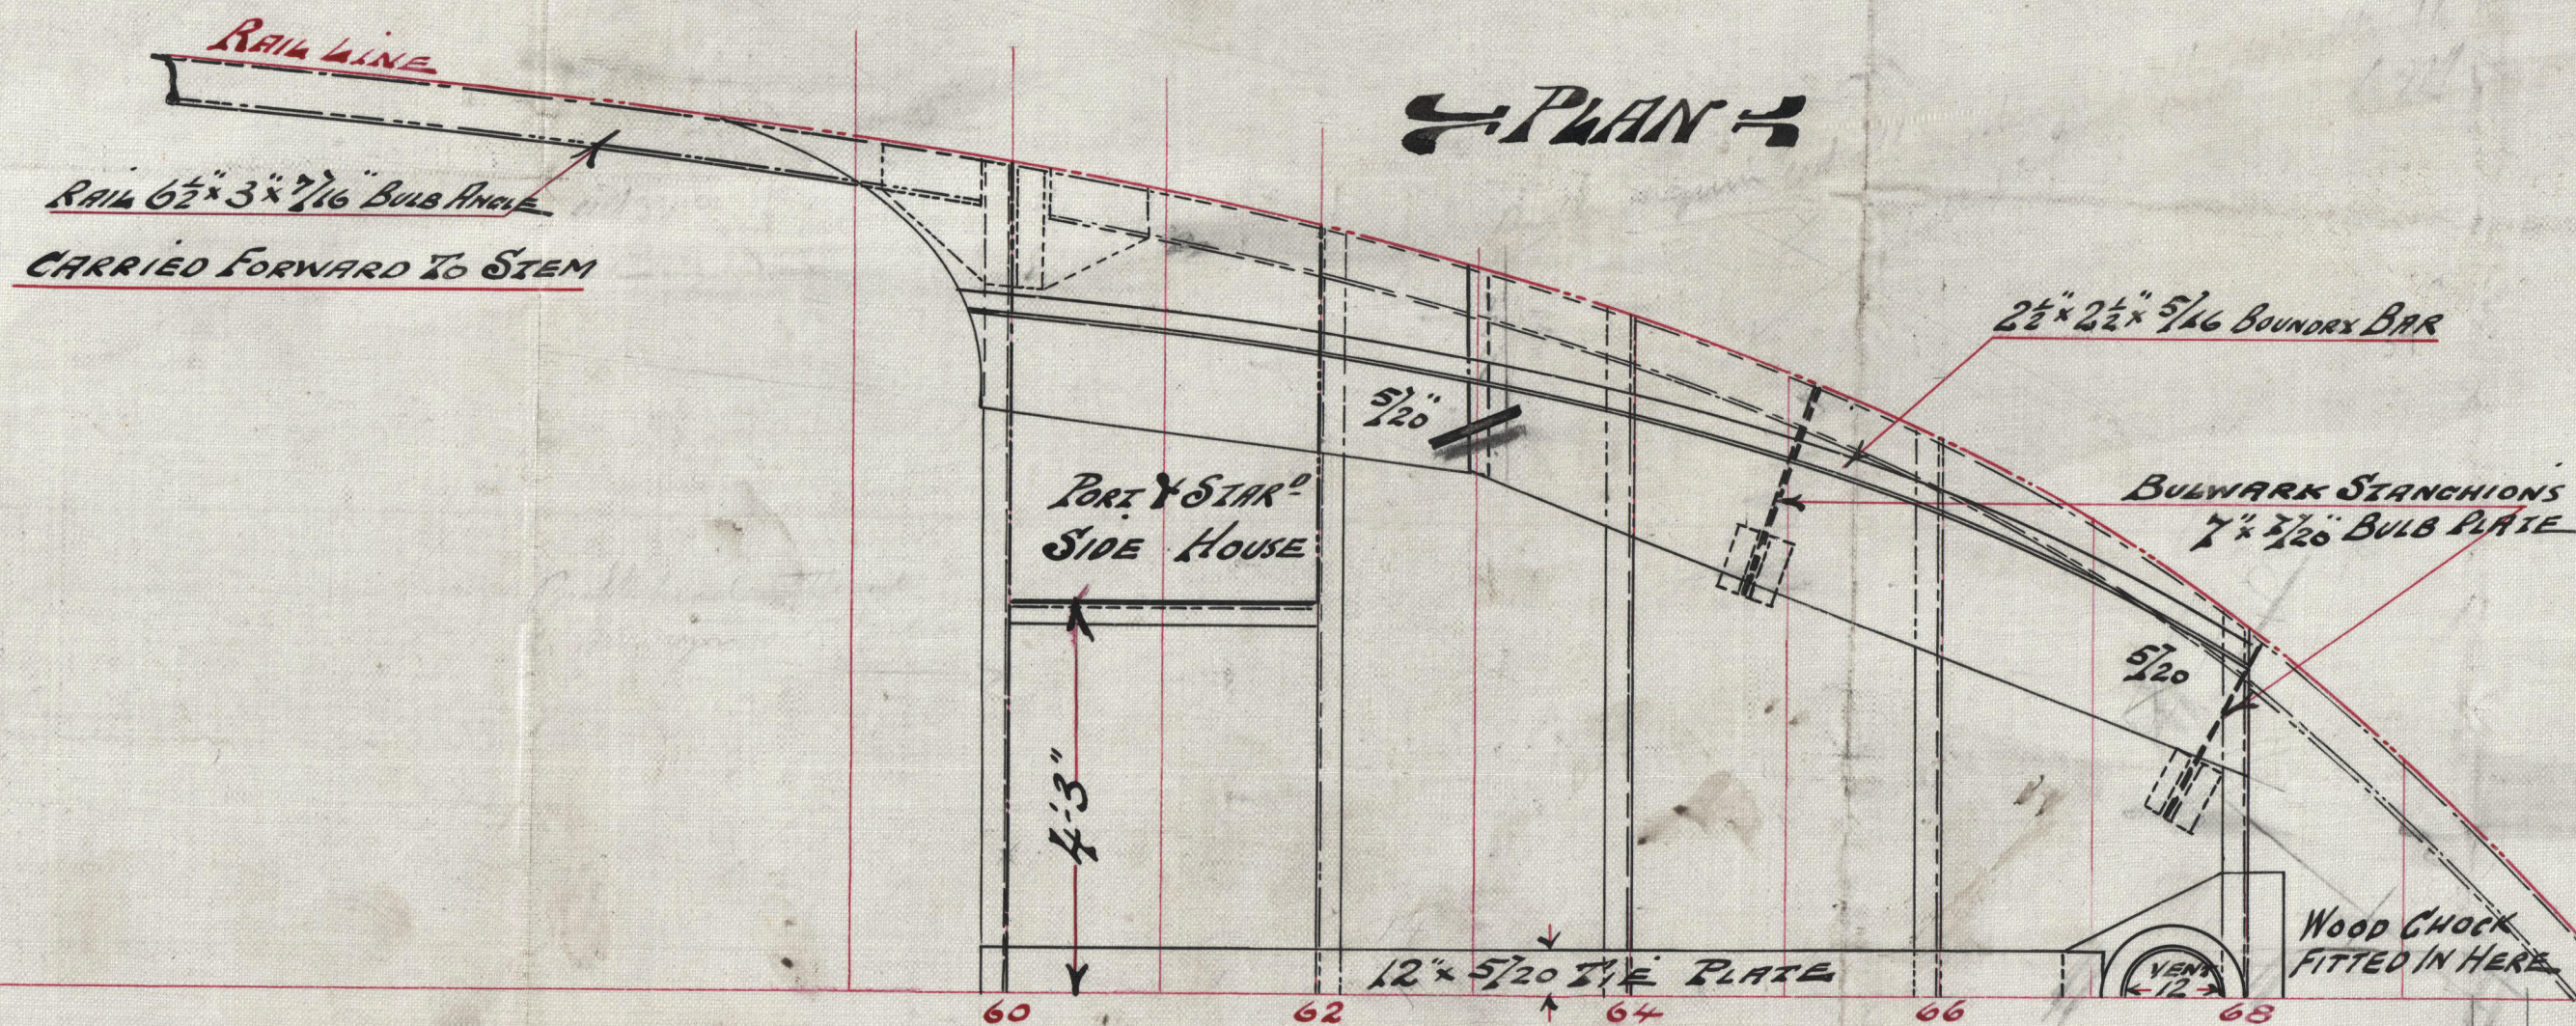


Not Affected  
14/3/07



Newcastle - Trawler

Lunder HB Coy's  
ss. No 172

S.S. Conquest  
Sun Rpt No 7259

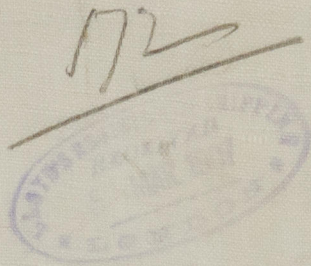

PROBLY



© 2021

Lloyd's Register  
Foundation