


SHIP NOS 838 19


PART STERNFRAME & RUDDER PLAN

SCALE 1" = ONE FOOT


DRAWING NO 4/838 19

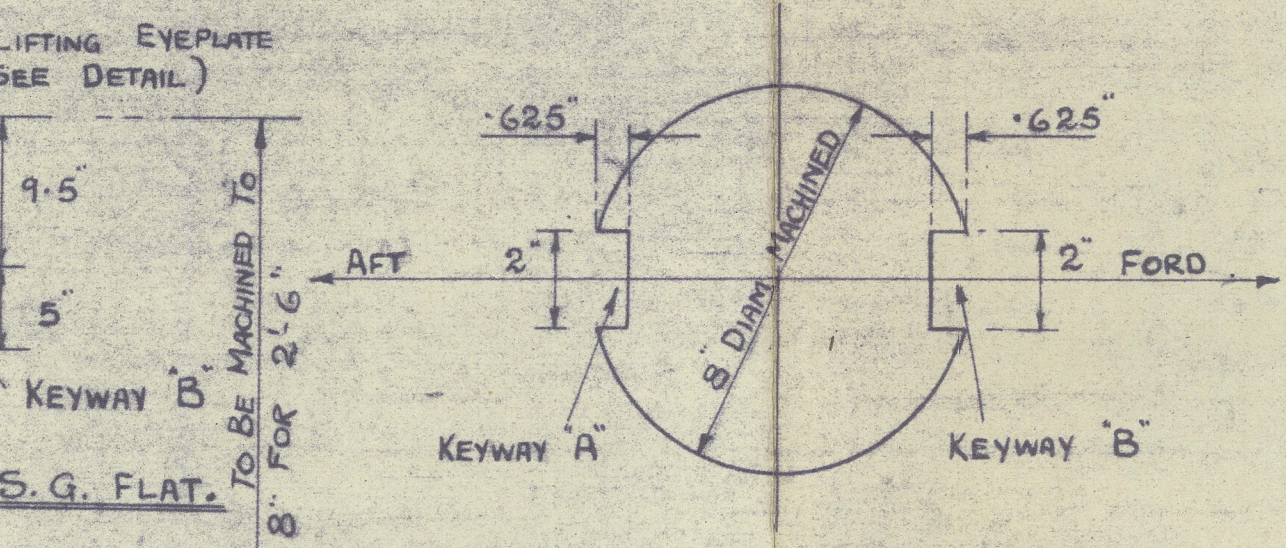

SECTION THRO KEYWAY
SCALE - 3" = ONE FOOT.

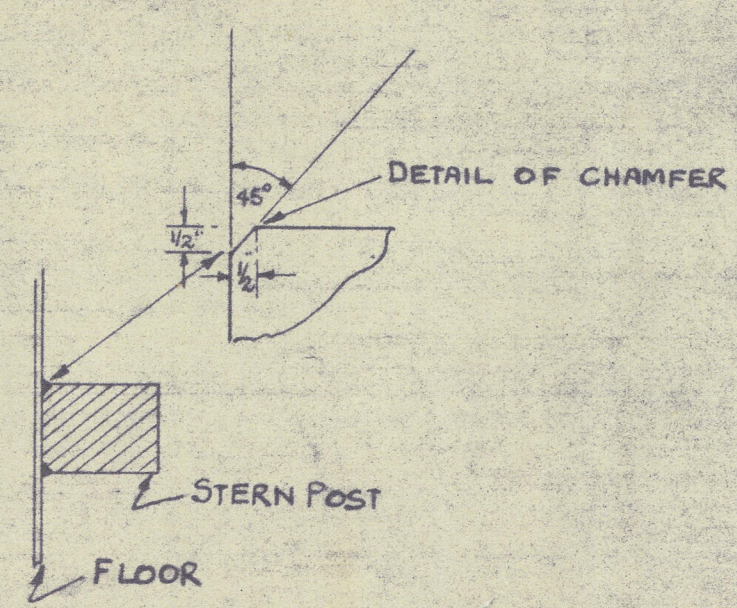

DETAIL OF CONNECTION OF TRANSOM
AND FLOOR NO 2 TO STERNFRAME.

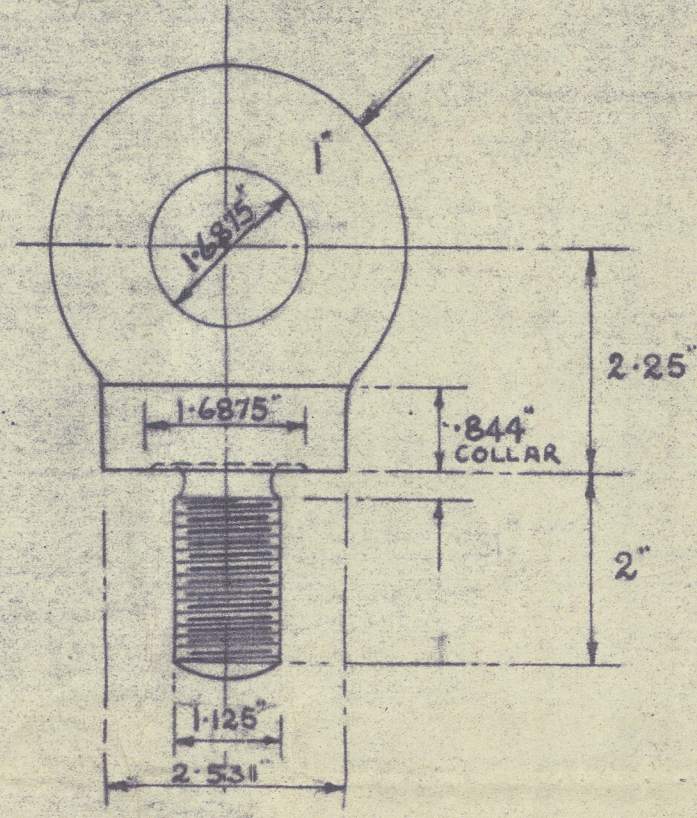



DETAIL OF LIFTING EYEPLATE
SCALE - HALF FULL SIZE
S.W.L. - 3.5 TON. TO BE TESTED TO 7 TON

8" ROUGH TURNED STOCK
STOCK 7.5" DIAM (RULE)
FITTED 8"


8" WRAPPER PLATE (PORTABLE)
TAPPED TO RUDDER FORGING.

38" WRAPPER PLATE (PORTABLE)
TAPPED TO RUDDER FORGING

OFFSETS FOR
INNER LINE

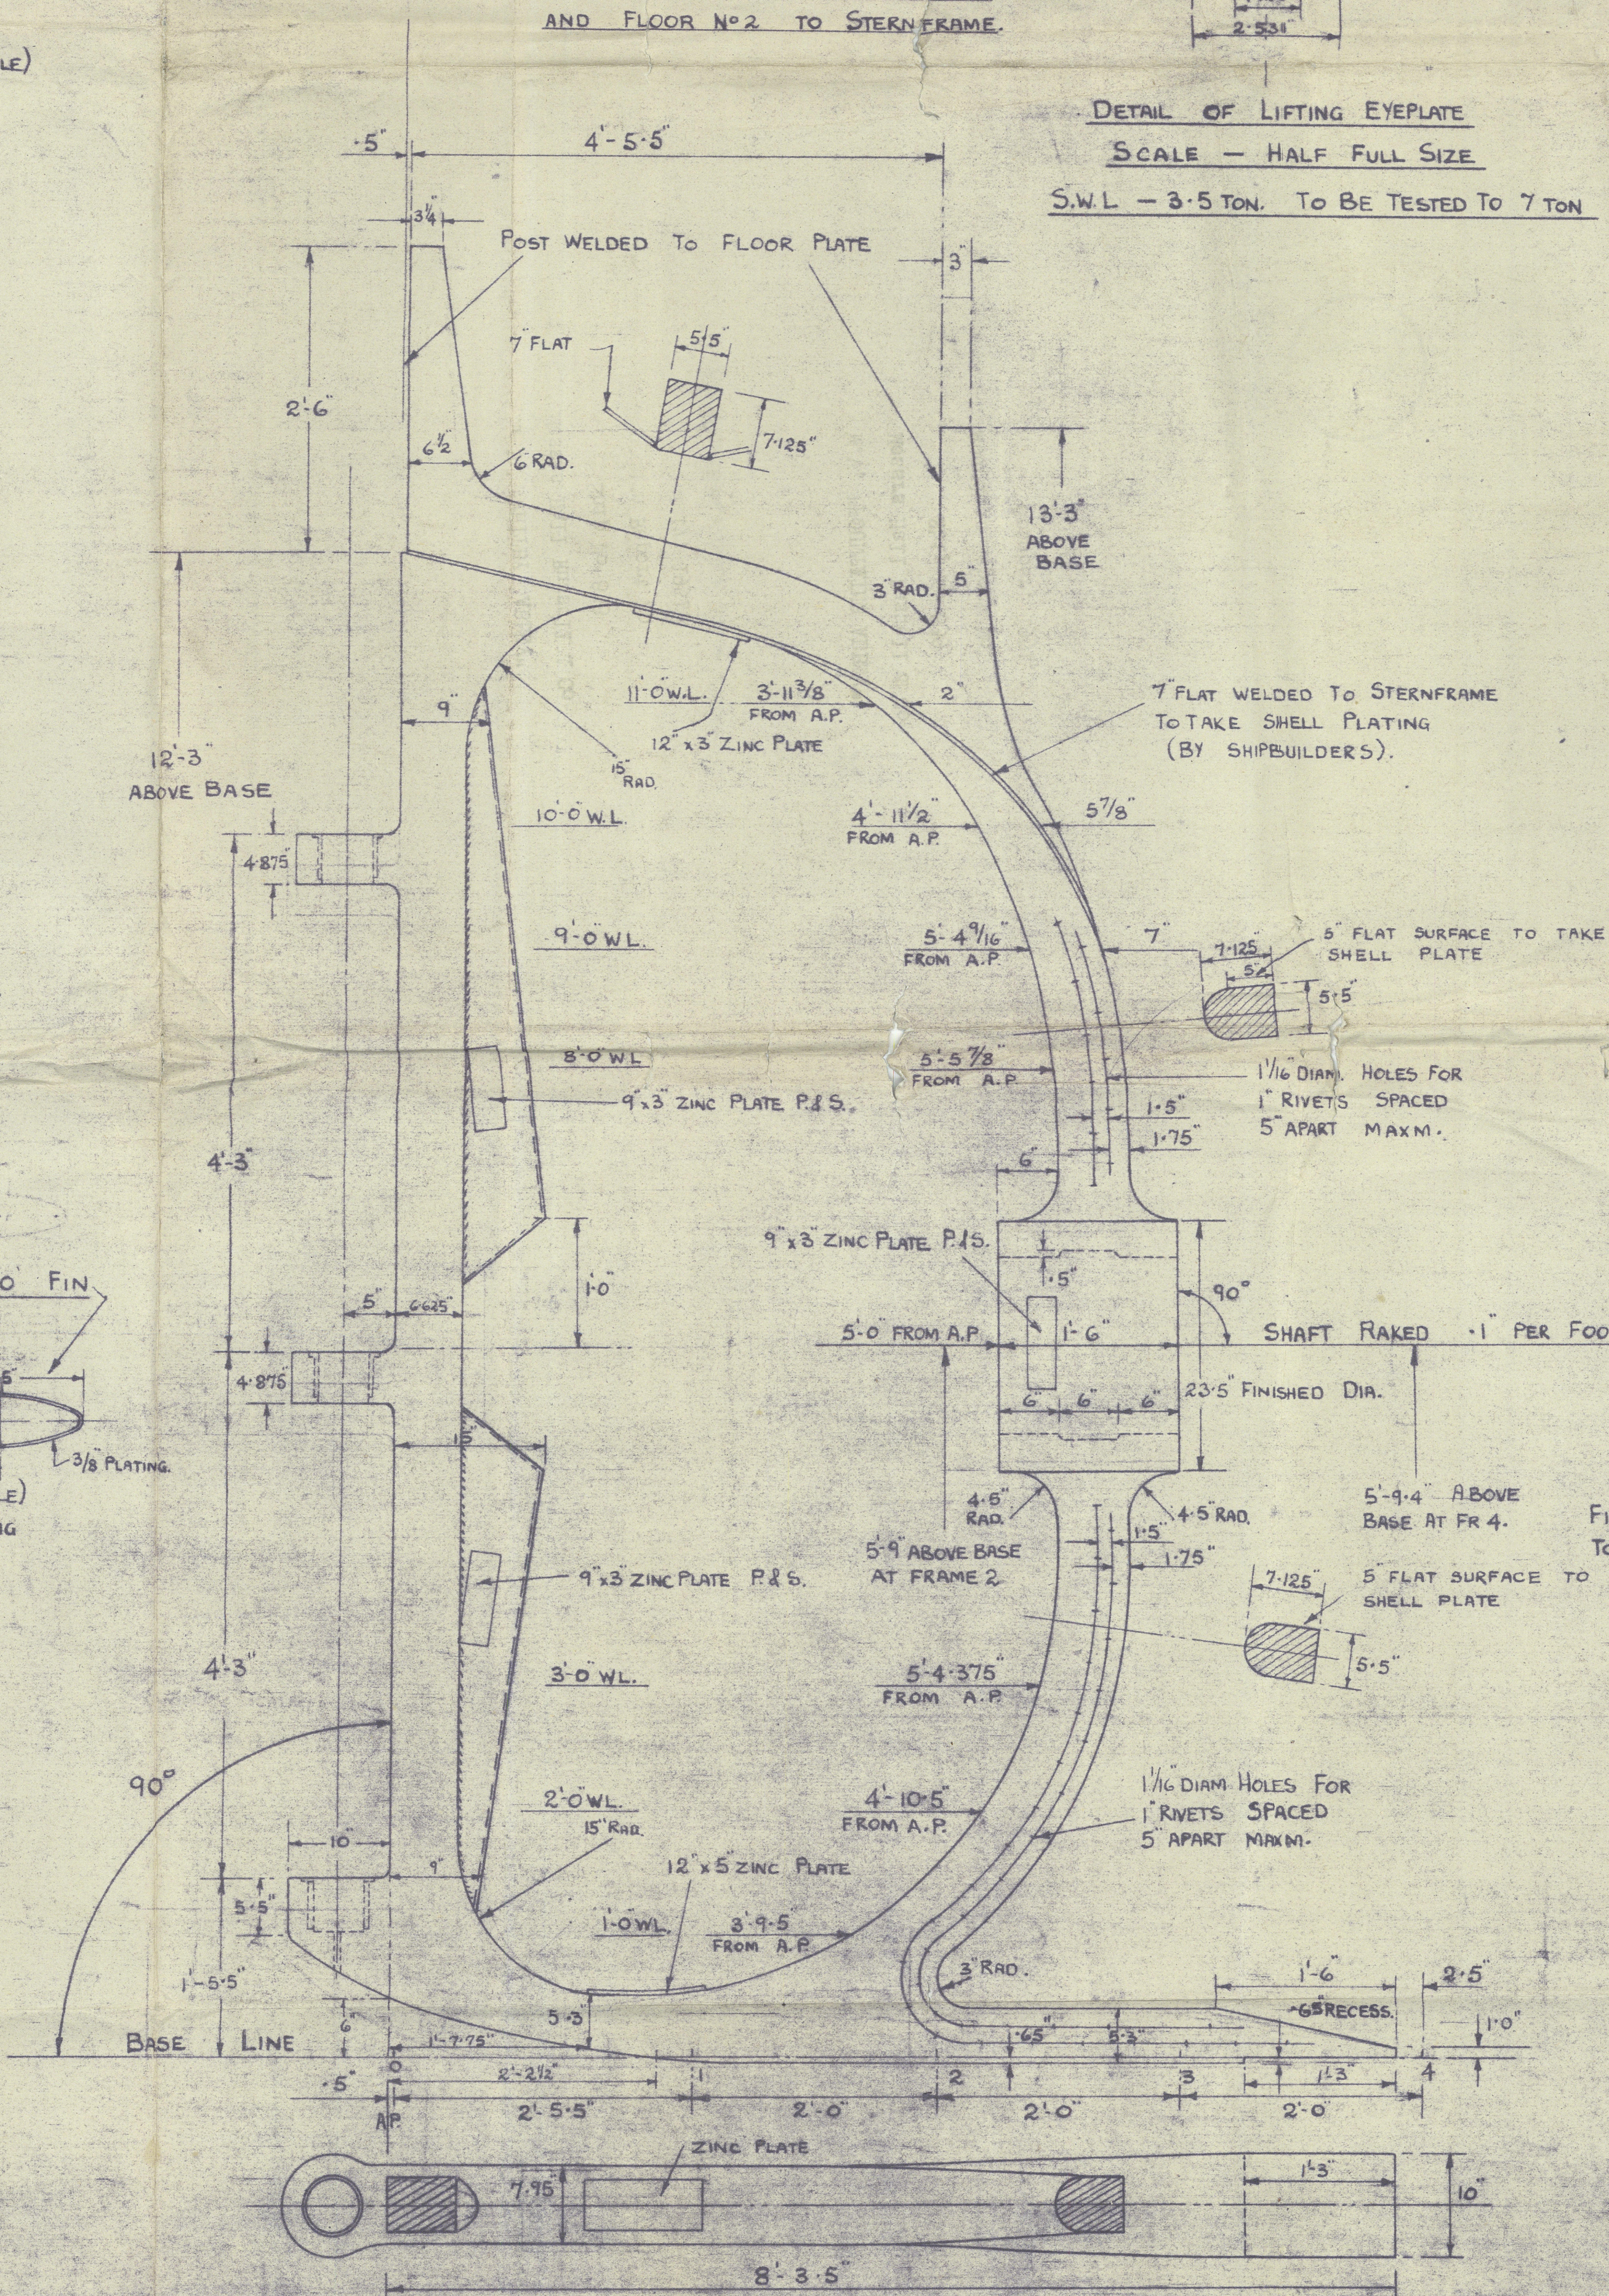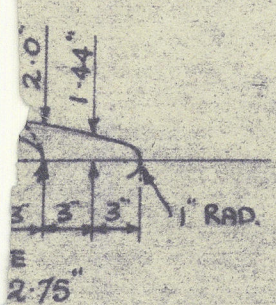

PLAN VIEW OF SOLEPIECE.

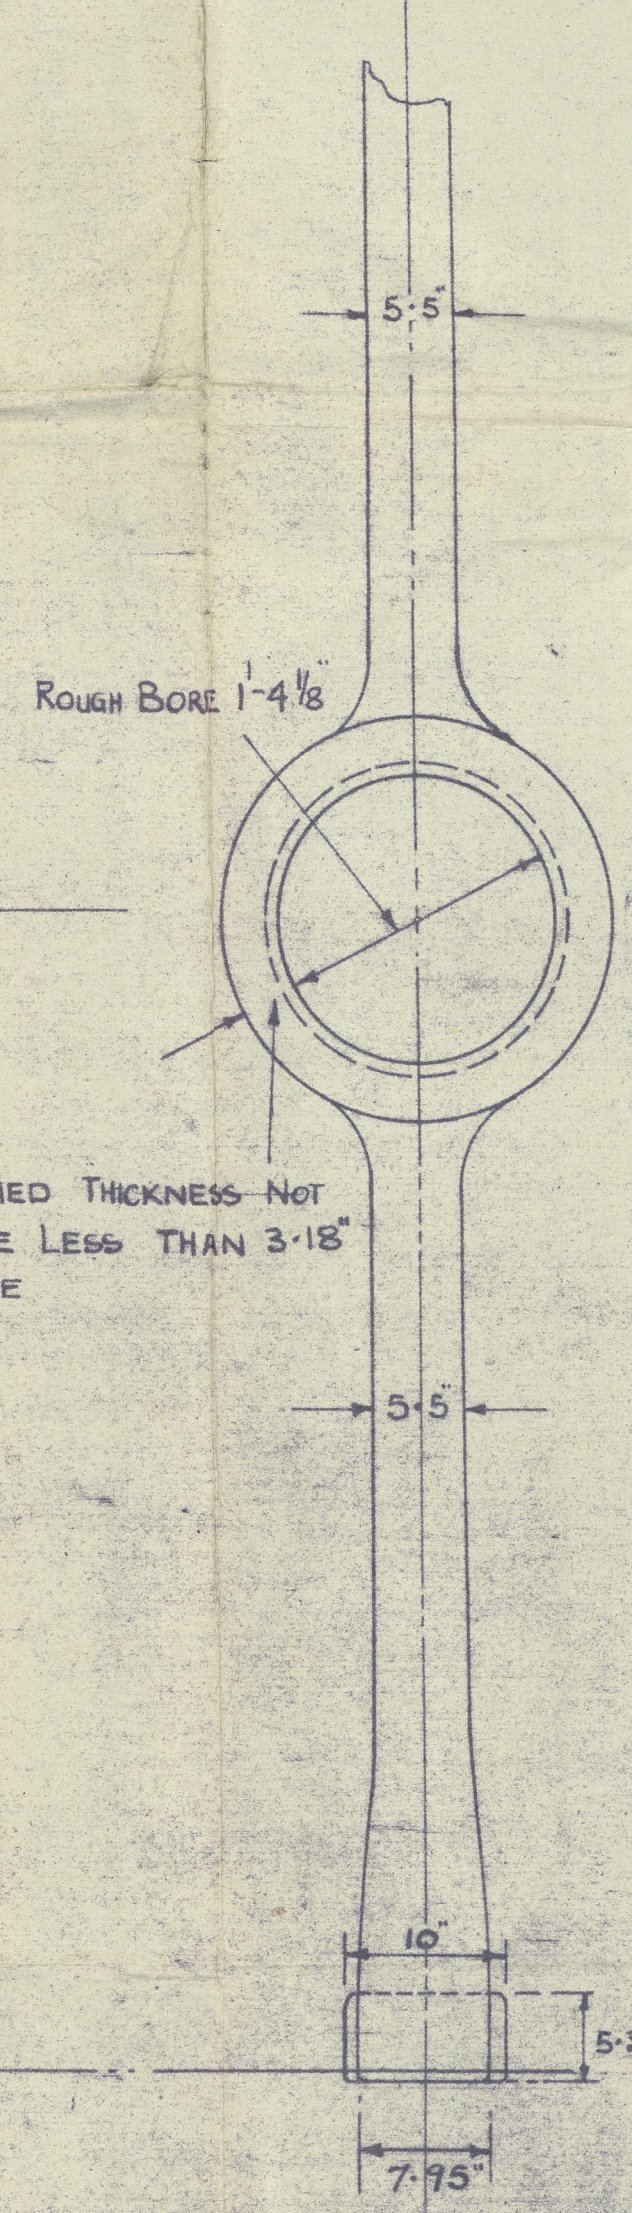

LOCK
TOP

APPROVED
LOYDS REGISTER OF SHIPPING
UNITED WITH
BRITISH CORPORATION REGISTER
James H. Clark
22/9/22

Part Steelframe and Rudder

M. V. "WHITBY ABBEY"

Messrs Hall Russell & Co

Ship No 838

Aberdeen Report No. 23684.

July, 1954.

Part Steelframe and Rudder

M.V. "FOUNTAINS ABBEY" ★



Messrs Hall Russell & Co

Ship No 839

Aberdeen Report No. 23428.

October, 1954.

RECORDS DEPT.,
LONDON.

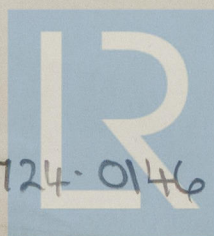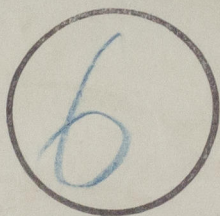

© 2020

Lloyd's Register
Foundation

002717-002724-0146