


SCALE $\frac{1}{8}'' = 1$ FOOT

DIMENSIONS:- L.B.P. 305' 10" x B.M.P. 44' 3" x D.M.P. TO UPPER DK 21' 6"

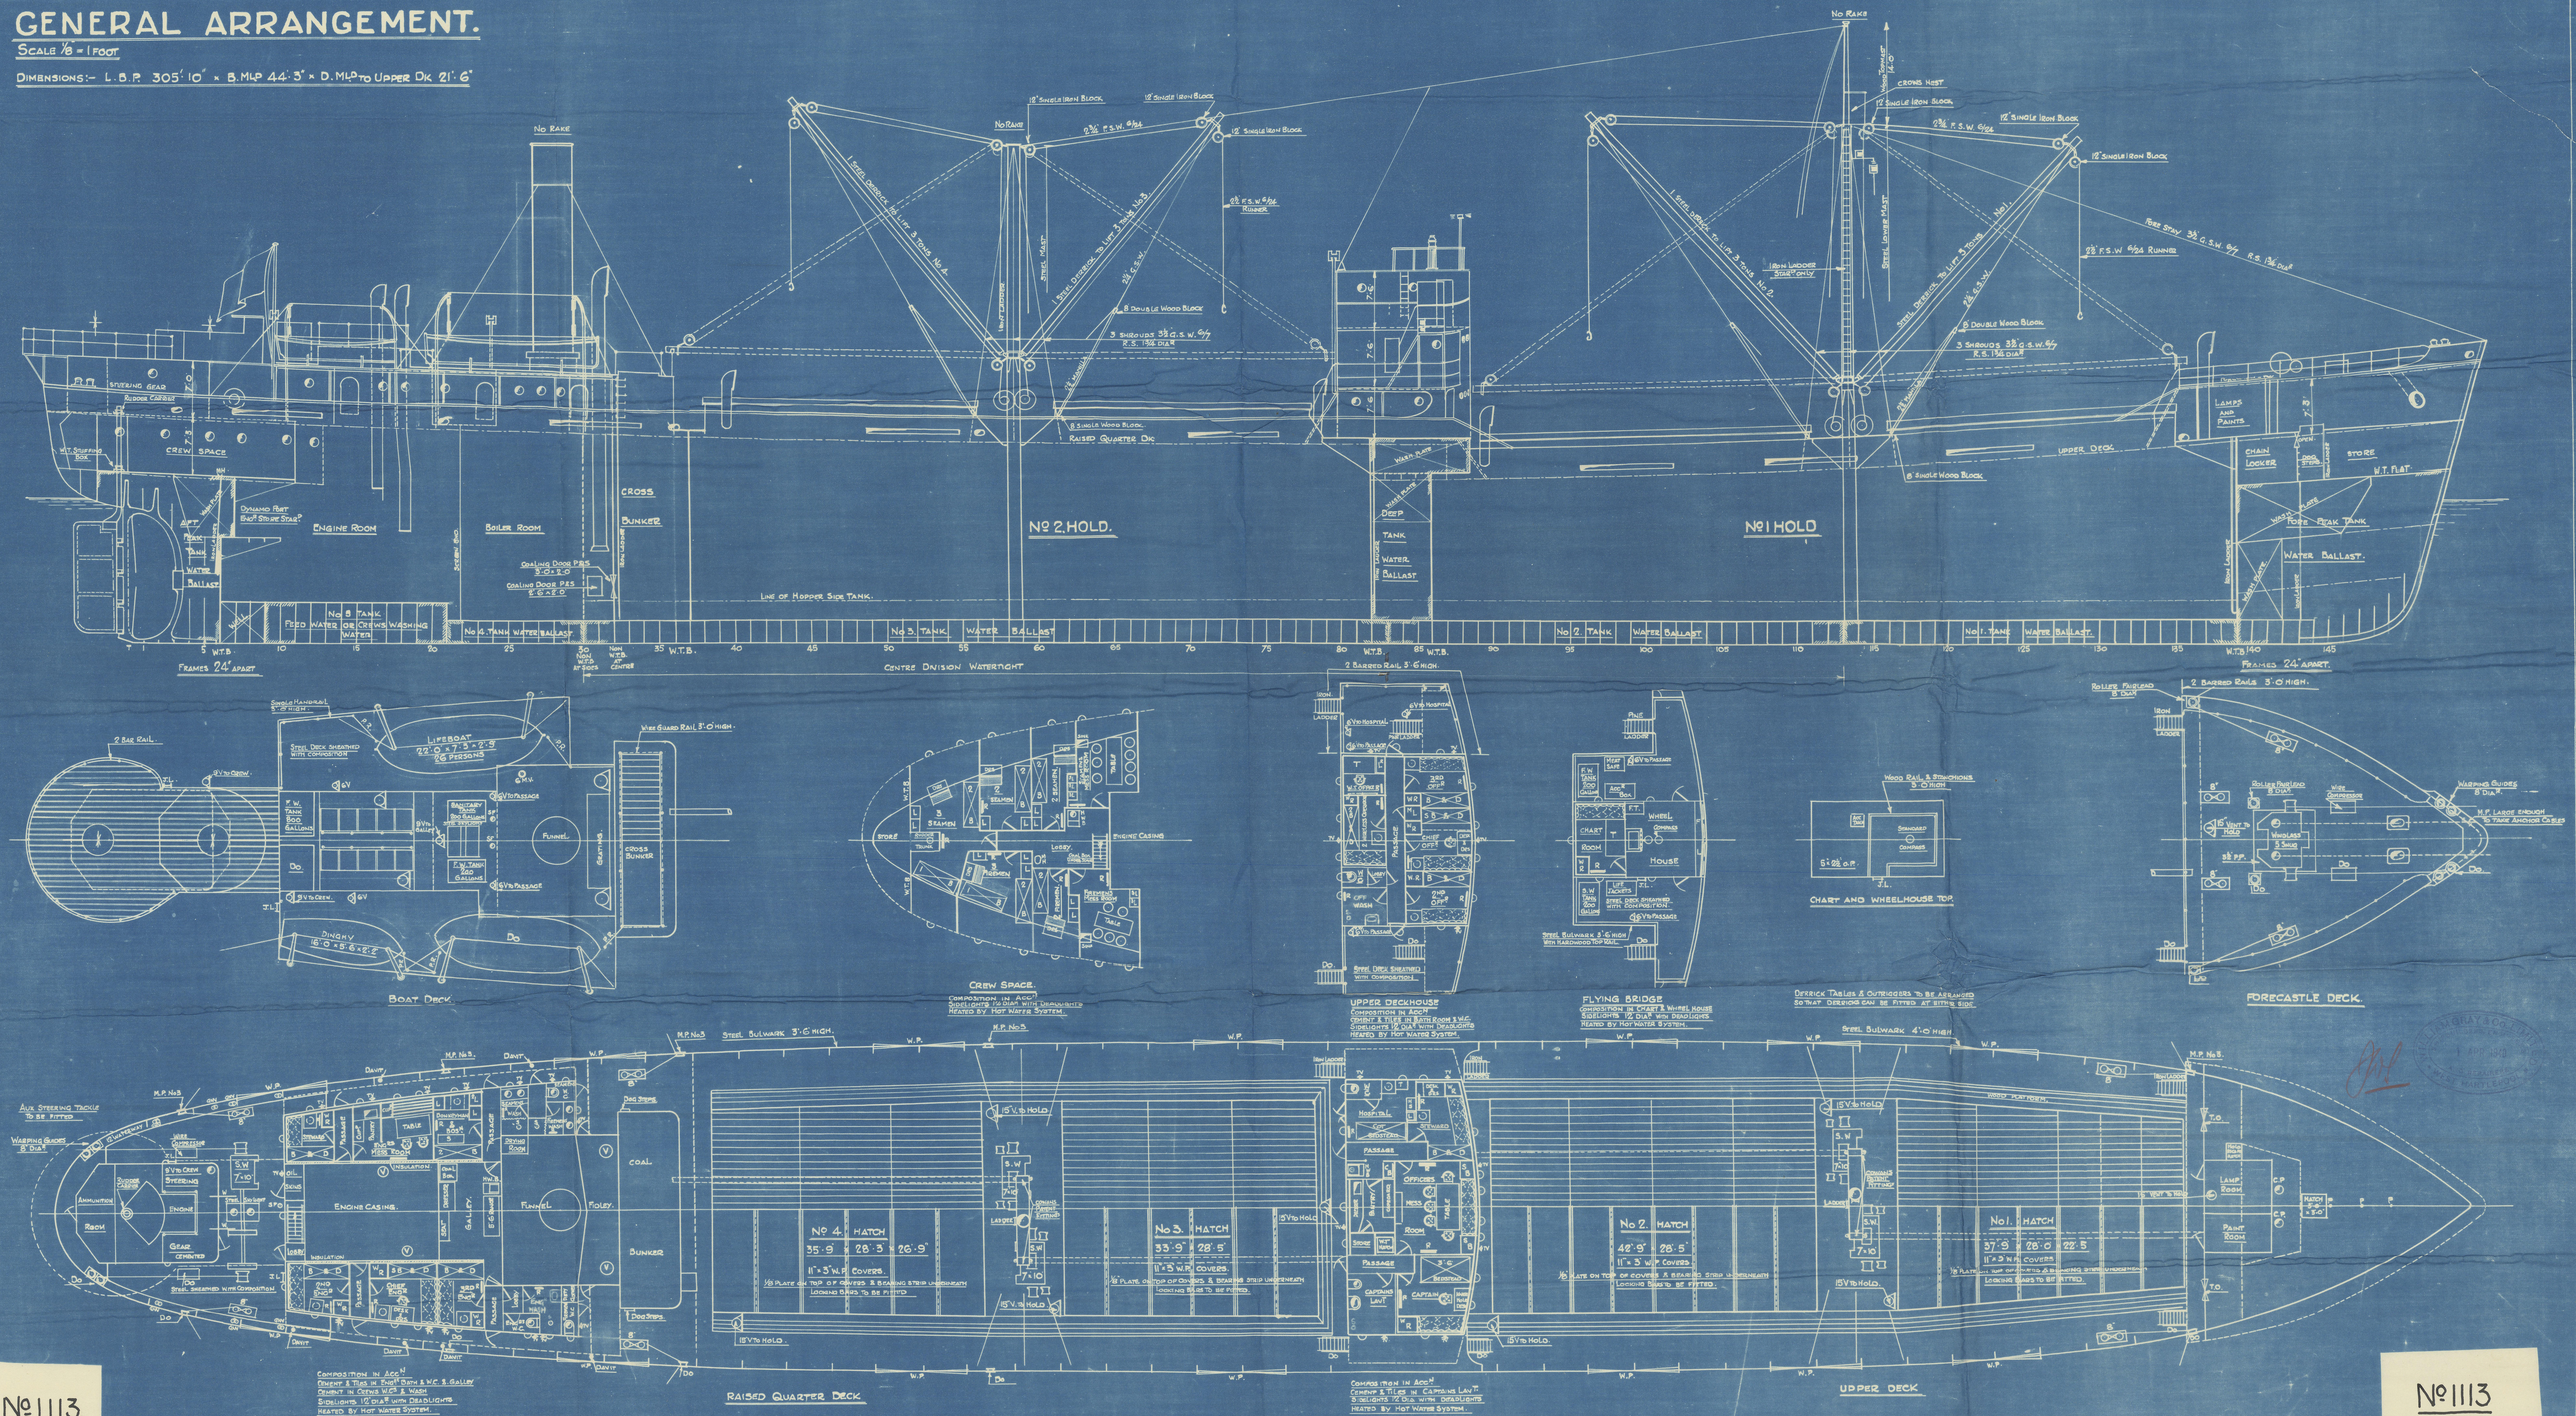

№1113

№1113

Gray's 1113



© 2020

Lloyd's Register
Foundation

Grays No 1113

8.

General Arrangement


S.S. "EMPIRE KNOLL".

W. HPL. RPT. No. 18114.

File with

↓
S.S. Empire Strait

W. Hpl. Rpt. No 18102.

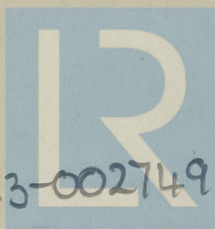

© 2020

Lloyd's Register
Foundation

002743-002749-0173