


3-6-16 (381-2)
21.876
26-1-17

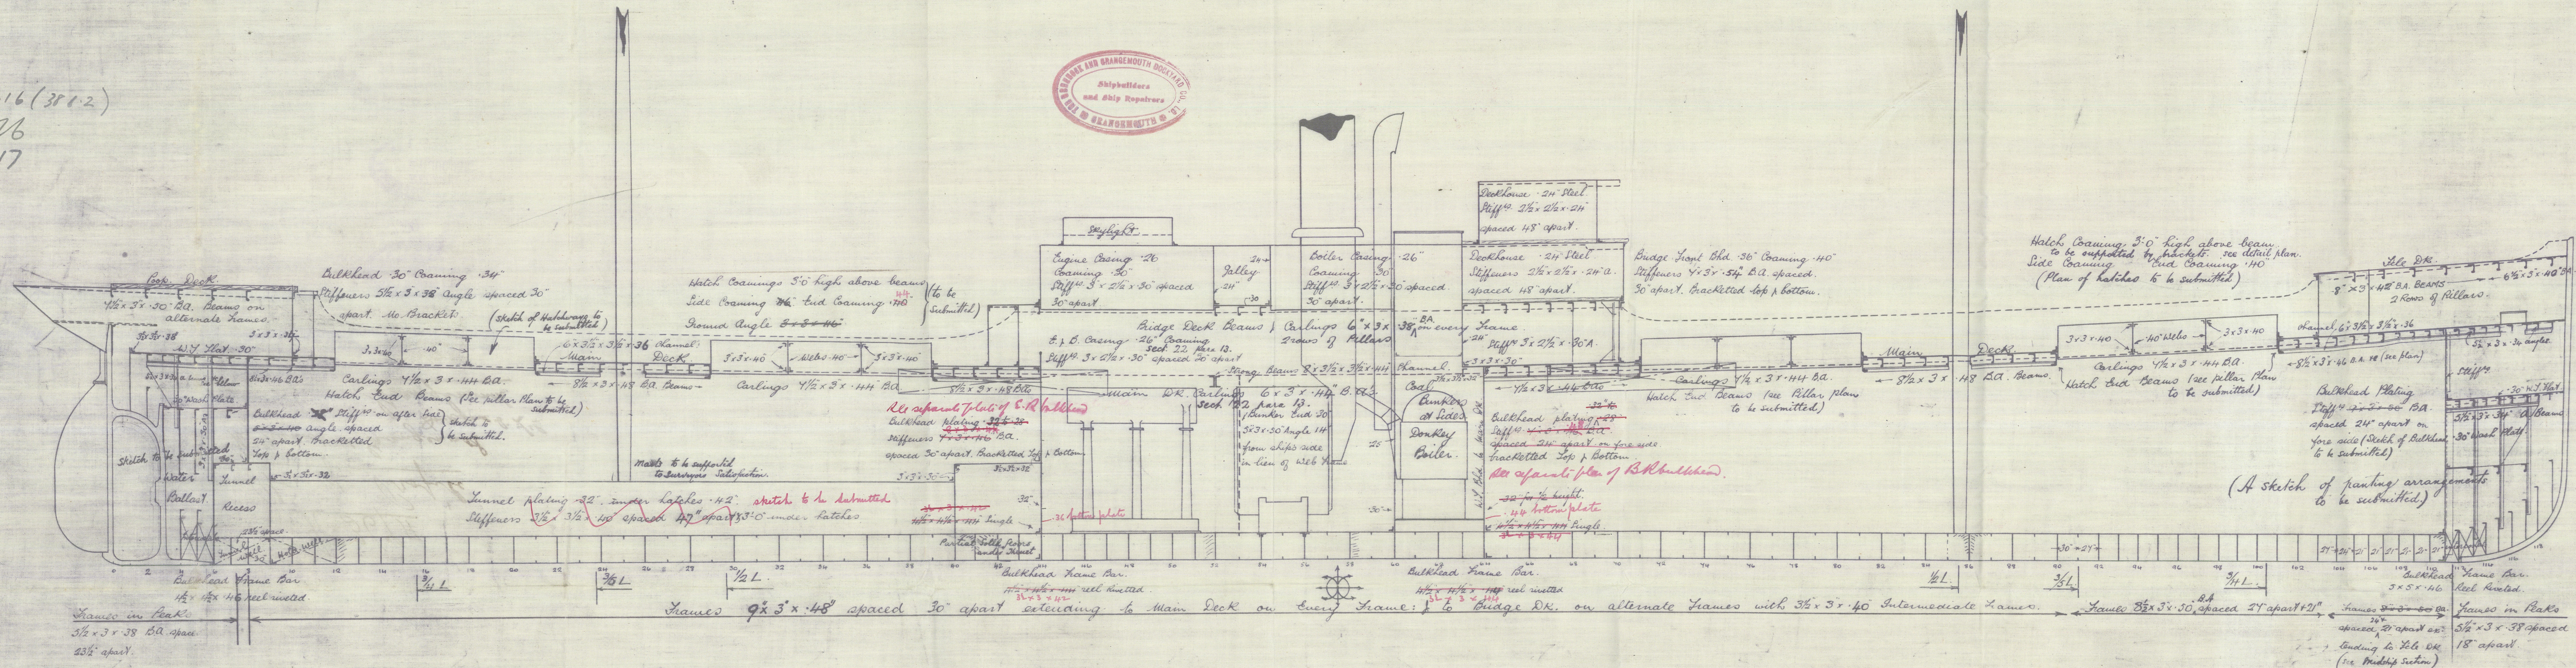


N^o 367. A.

— PROFILE AND DECK PLANS —


DIMENSIONS:— 280'-0" x 41'-5" M^{LD} 20'-9 1/2" M^{LD} TO MAIN DECK.
27'-9 1/2" BRIDGE

— SCALE 1/8" = 1 FOOT —


TO CLASS 100 A1. AT LLOYD'S.

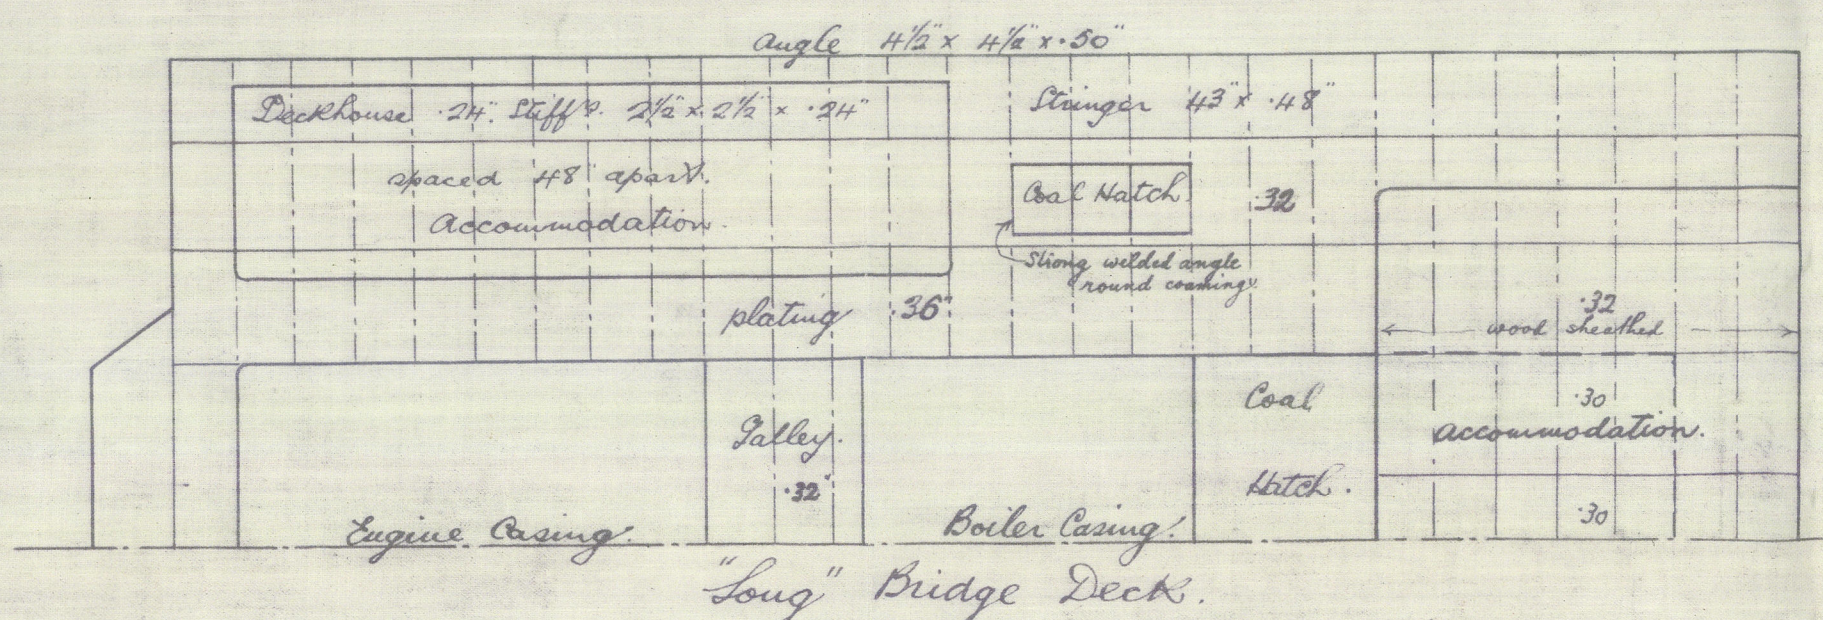

Note: These scantlings shown to be the minimum, any reductions to be indicated on Plan. Errors & Omissions Excepted.

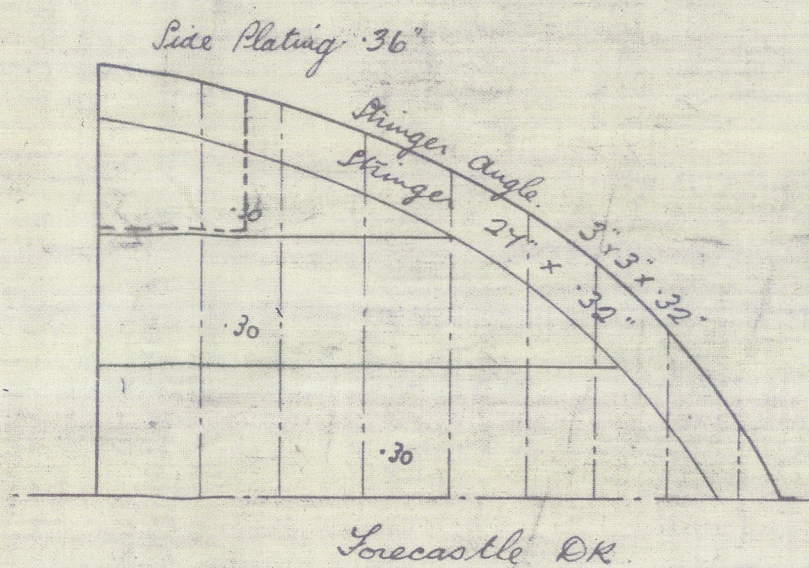

bb/
2.6.16.

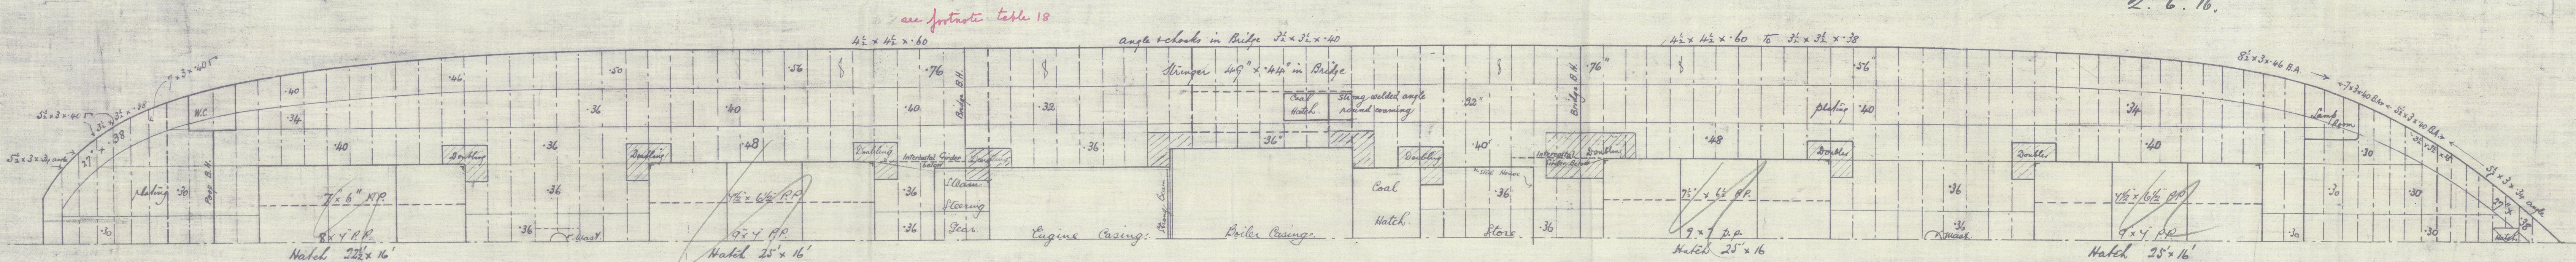

N^o 364A

Plan of Profile



The Grunck + Grangemonth
Dorset & L^{td}
Grangemonth



Methilhill

Transferred to
Ingaro

from Methilhill

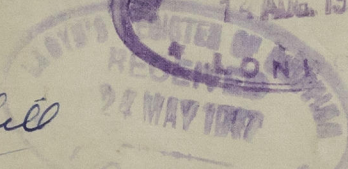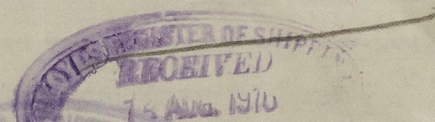

© 2020

Lloyd's Register
Foundation

002770-002783-0034