

19. 11. 03

RUDDER

STERN FRAME

STEEL PIN GROOVED SLIGHTLY INTO NUT

4' 10"

2 1/4"

3 1/4"

1/16" CLEARANCE

PIN TIE

6 15/16"

1 5/8"



RIVETTING:- RIVETS $5\frac{5}{8}$ CENTRES.
HOLES $1\frac{3}{16}$ DIA^R

— PLAN OF — CAST STEEL STERNFRAME

N^o 223 ^{5/15}

SCALE $\frac{1}{2} = 1$ FOOT

TO PASS LLOYDS SURVEY

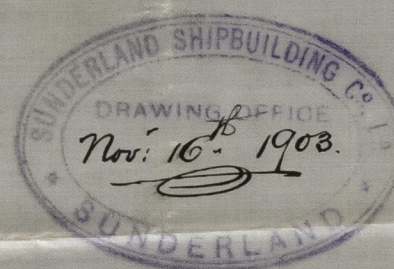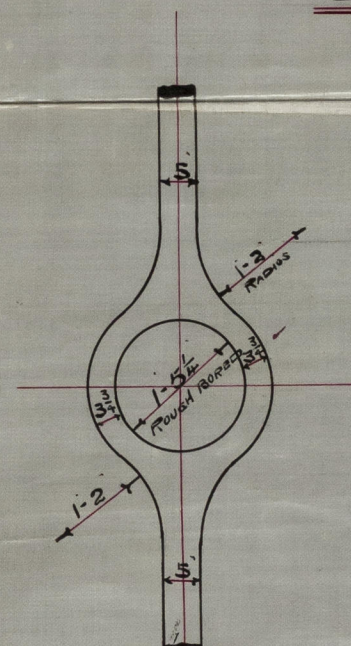

JSS
18.11-03

19/11/03

Sunderland
S B Co

No 223-4

Cast Steel Stern
Frame

N.N. "SIGRÜN"


S.S. "Vagn"

Std. F. E. No. 21797

S.S. "Skold" *

Std. F. E. No. 21832

Now "ALEP"

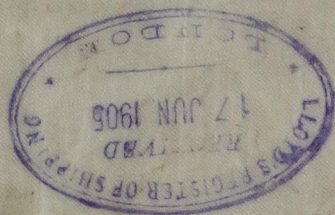

© 2020

Lloyd's Register
Foundation

002798-002807-0192