
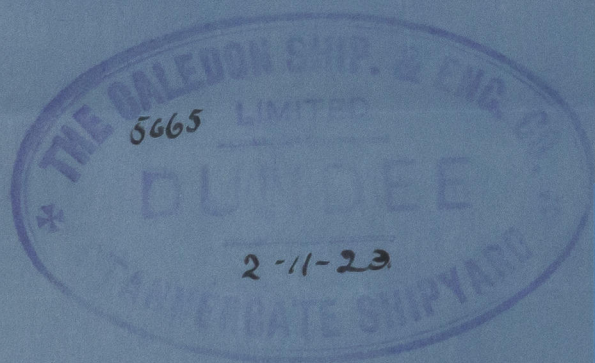


M.V. No. 290.

DETAIL of PINTLES.

SCALE 3" = 1 FOOT.

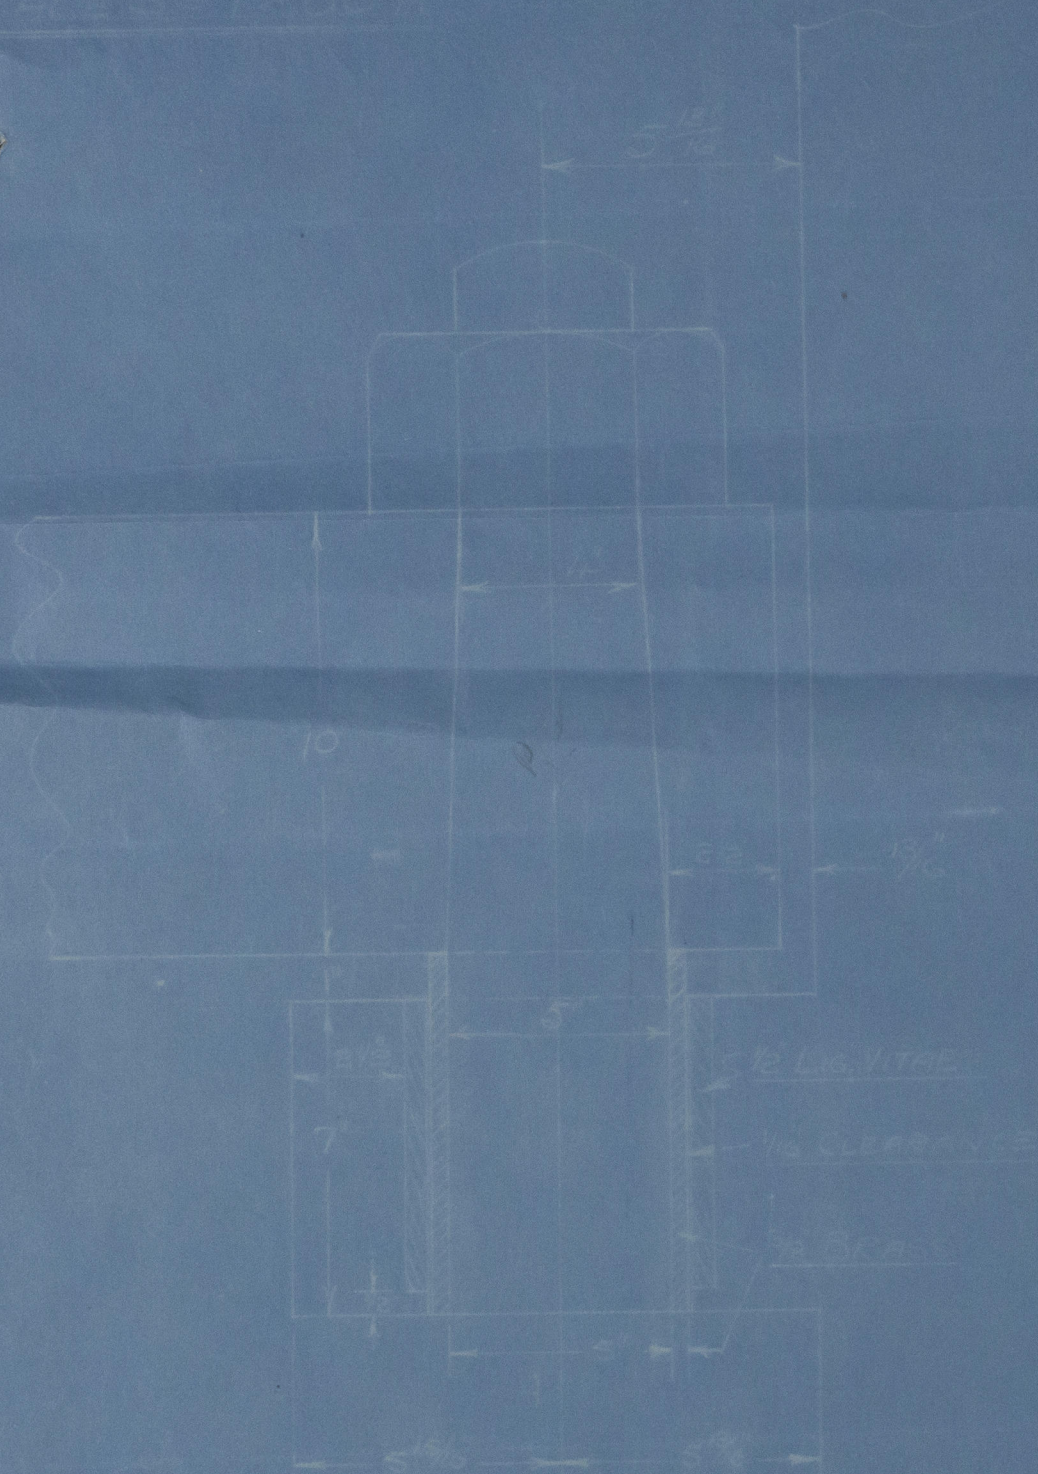

© 2020

Lloyd's Register
Foundation

202808-002815-0013.1

("Hisakawa"
maru)

(Stern Frame
&
Rudder.)



© 2020

Lloyd's Register
Foundation

002808-002815-0093.1