


N^o 347-8. STERNFRAME.

SCALE $\frac{3}{4}$ " = 1 FOOT.

TO LLOYD'S REQUIREMENTS & TESTS.

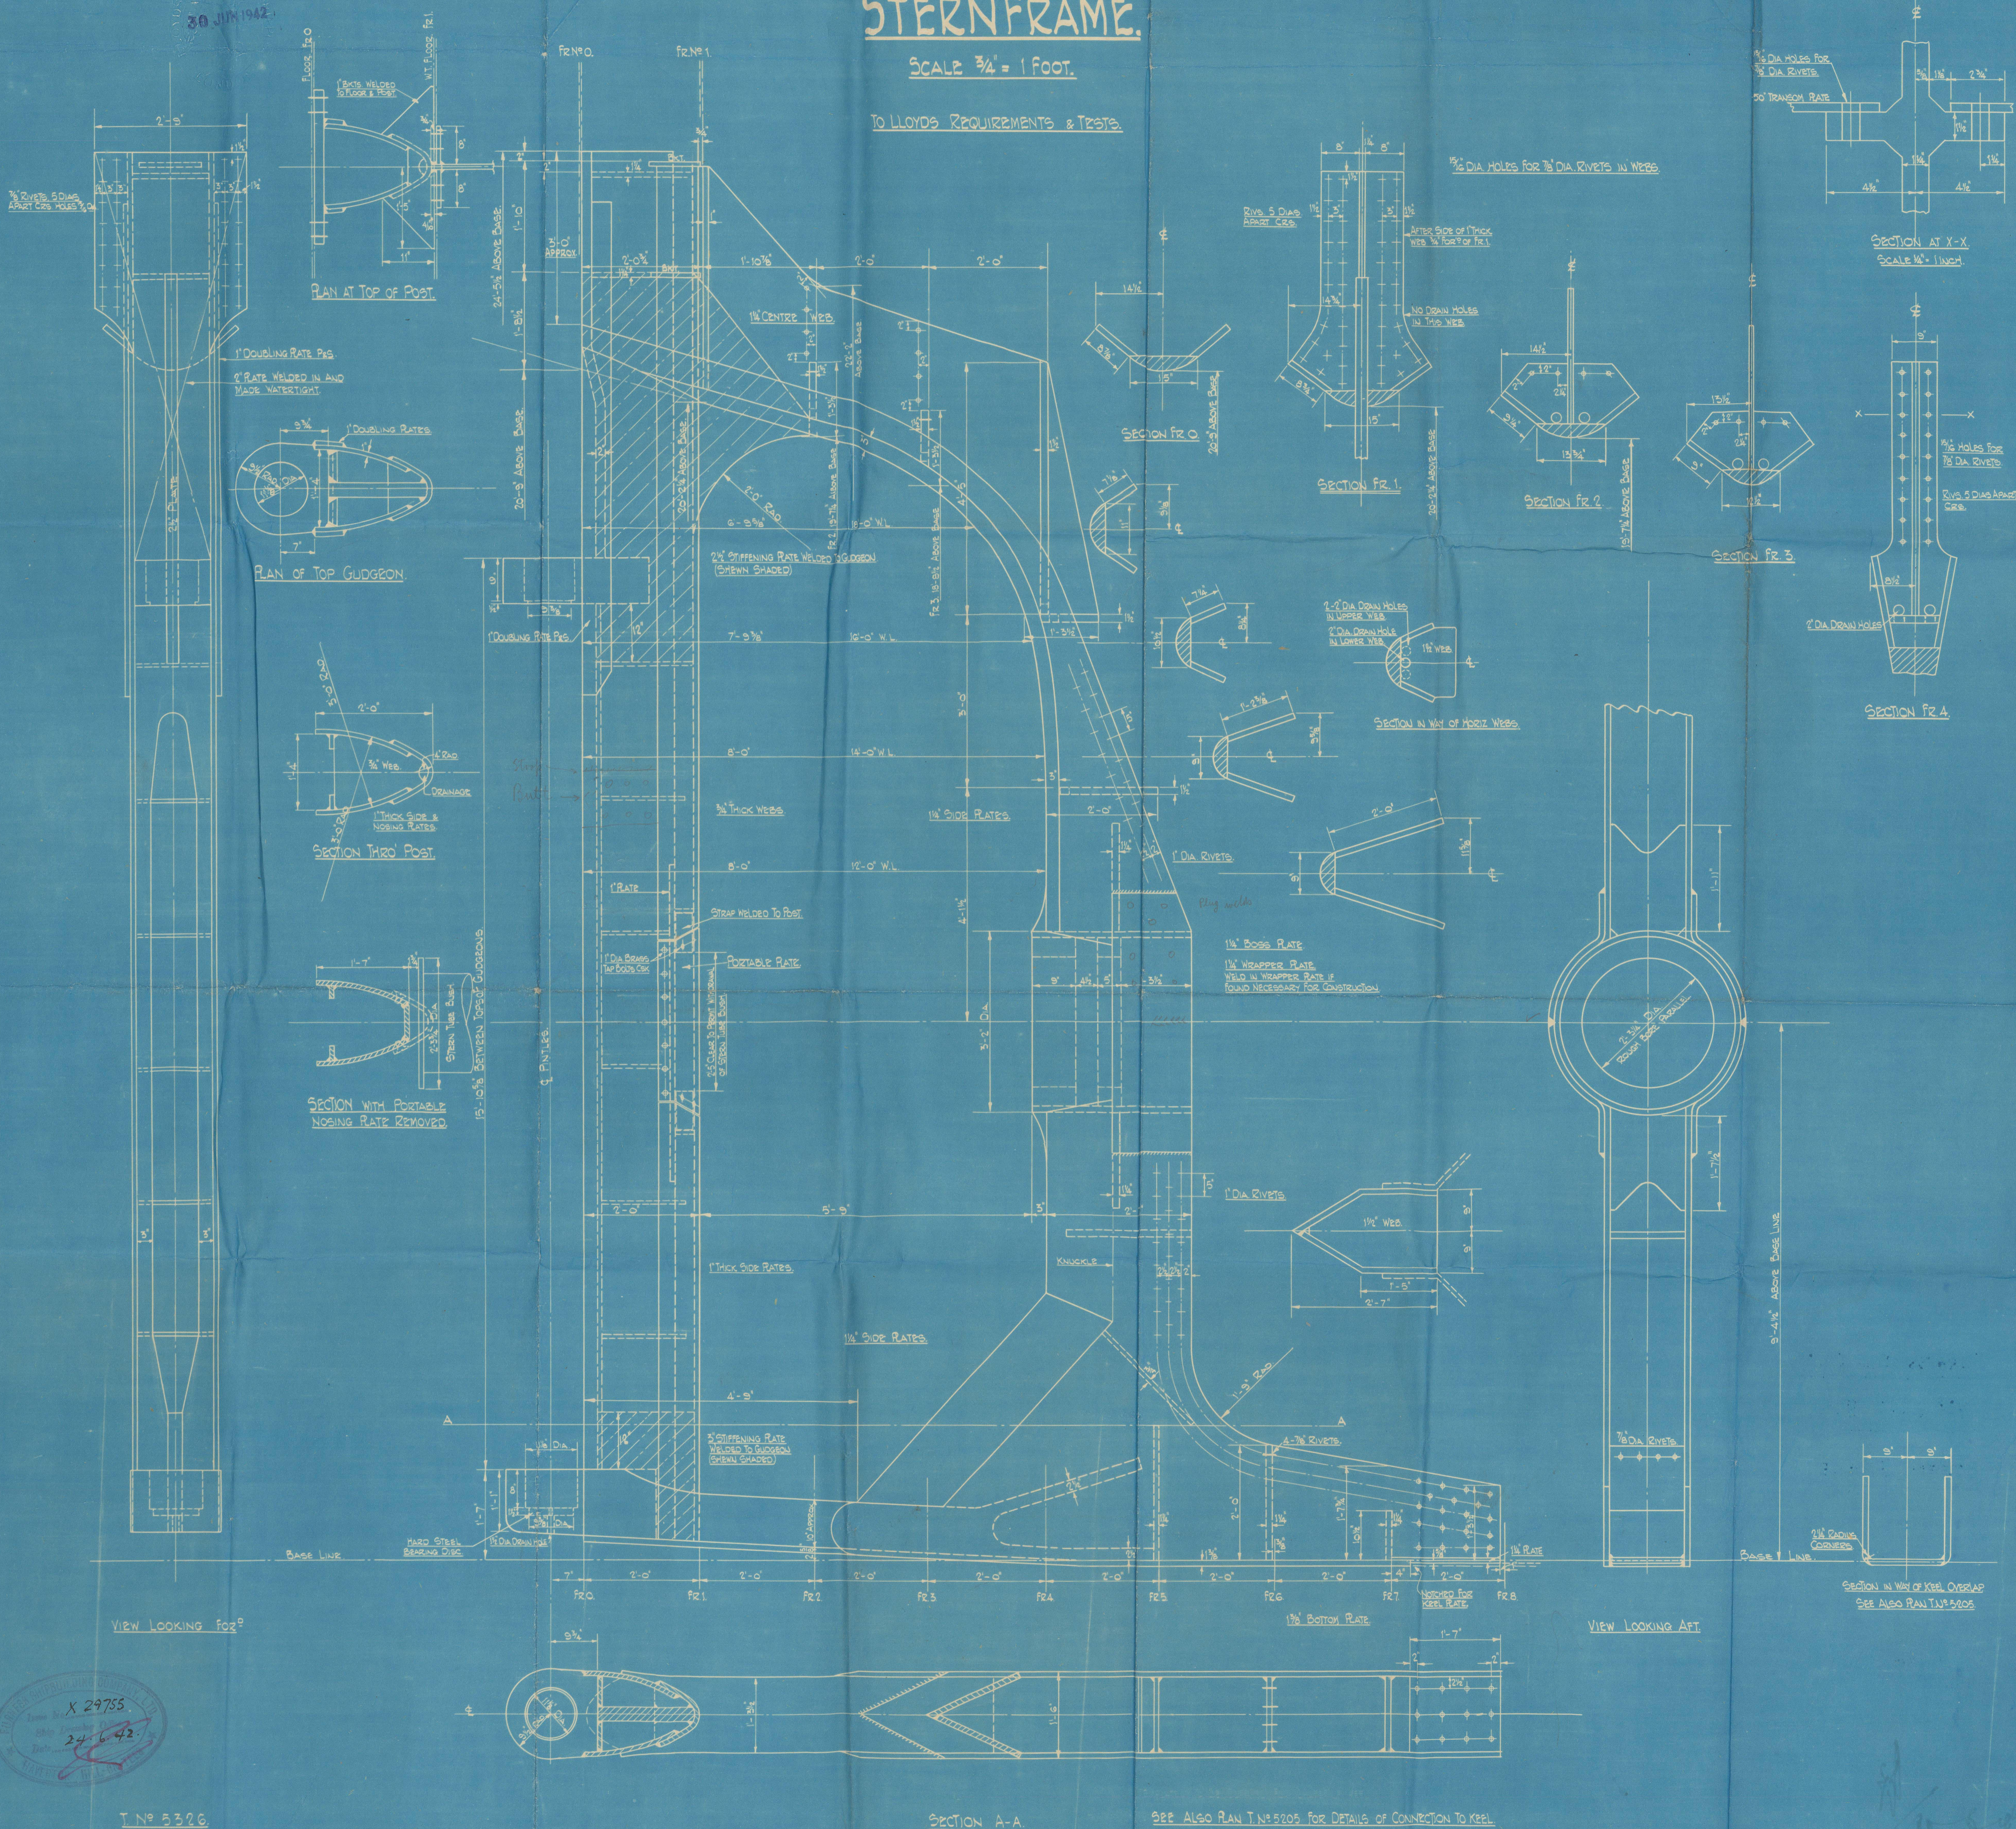

X 29755
24-6-42

T N^o 5326

SECTION A-A

SEE ALSO PLAN T N^o 5205 FOR DETAILS OF CONNECTION TO KEEL

002830-002831-0203

0070

27/1/42

3-7-8

14

FURNESS S.B. CO. LTD

N^o 347-8.

STERN FRAME


S.S. "British Vigour."
MDB. RPT. No. 17418.

S.S. British Purpose
MDB. RPT. No. 17447



RECORDS DEPT.
LONDON.

© 2021

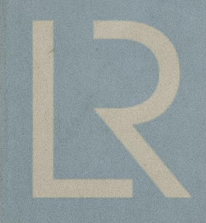

Lloyd's Register
Foundation

002830-002831-0203