
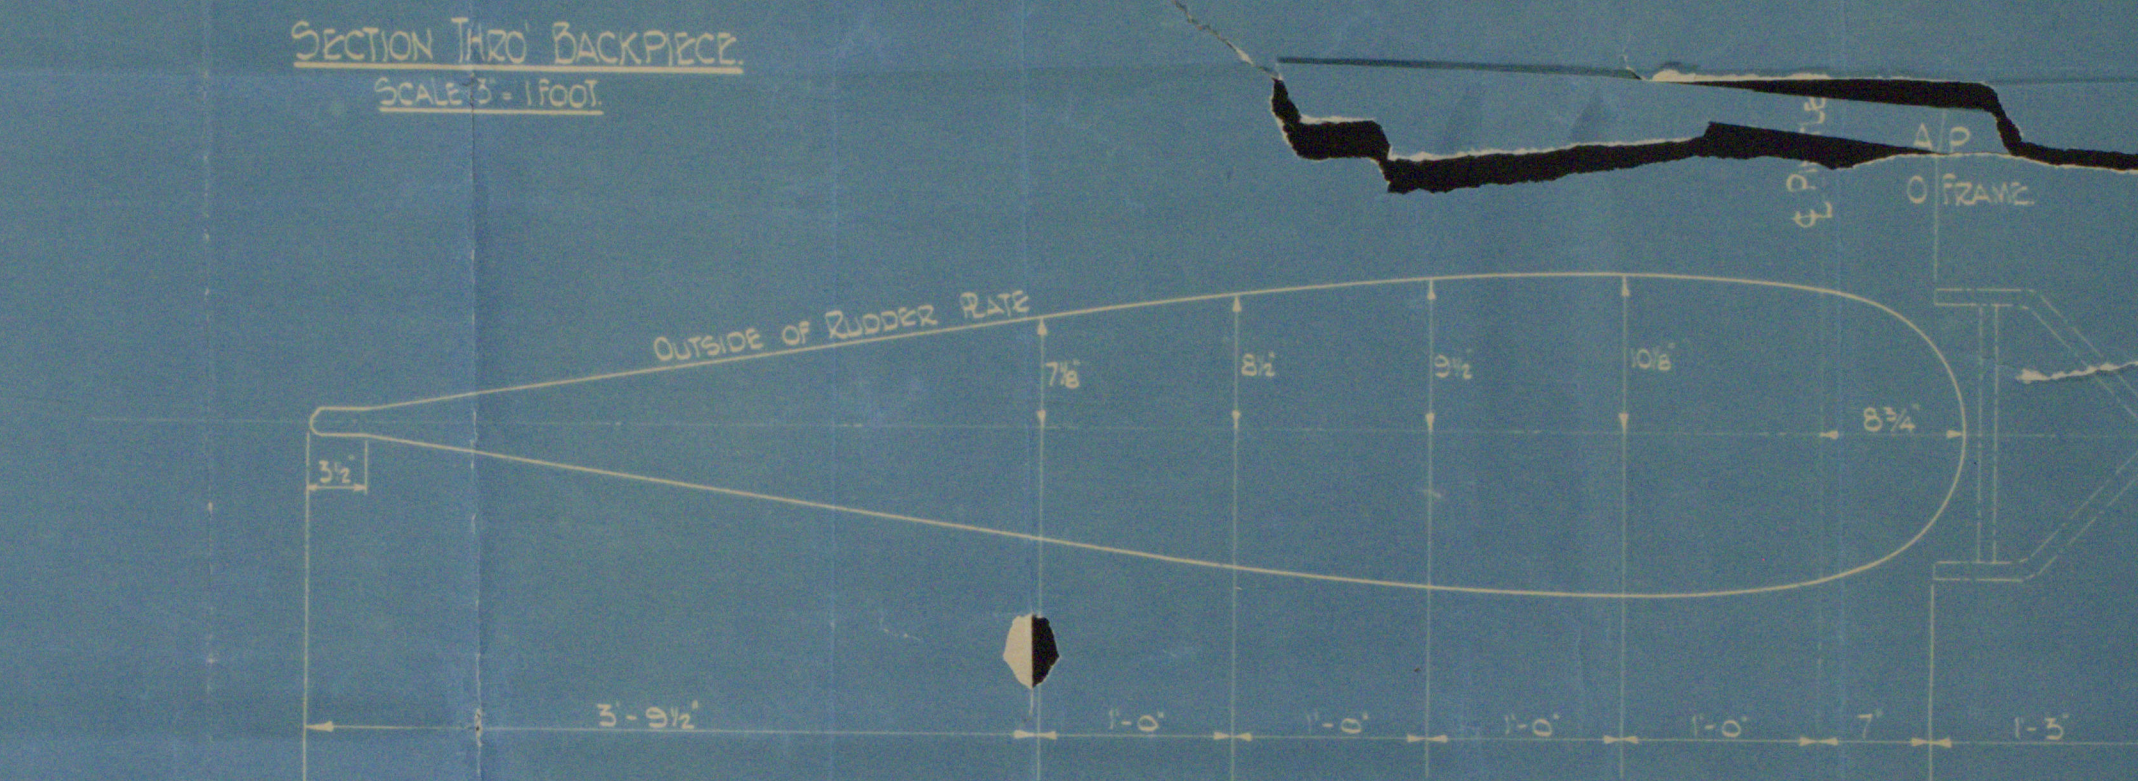
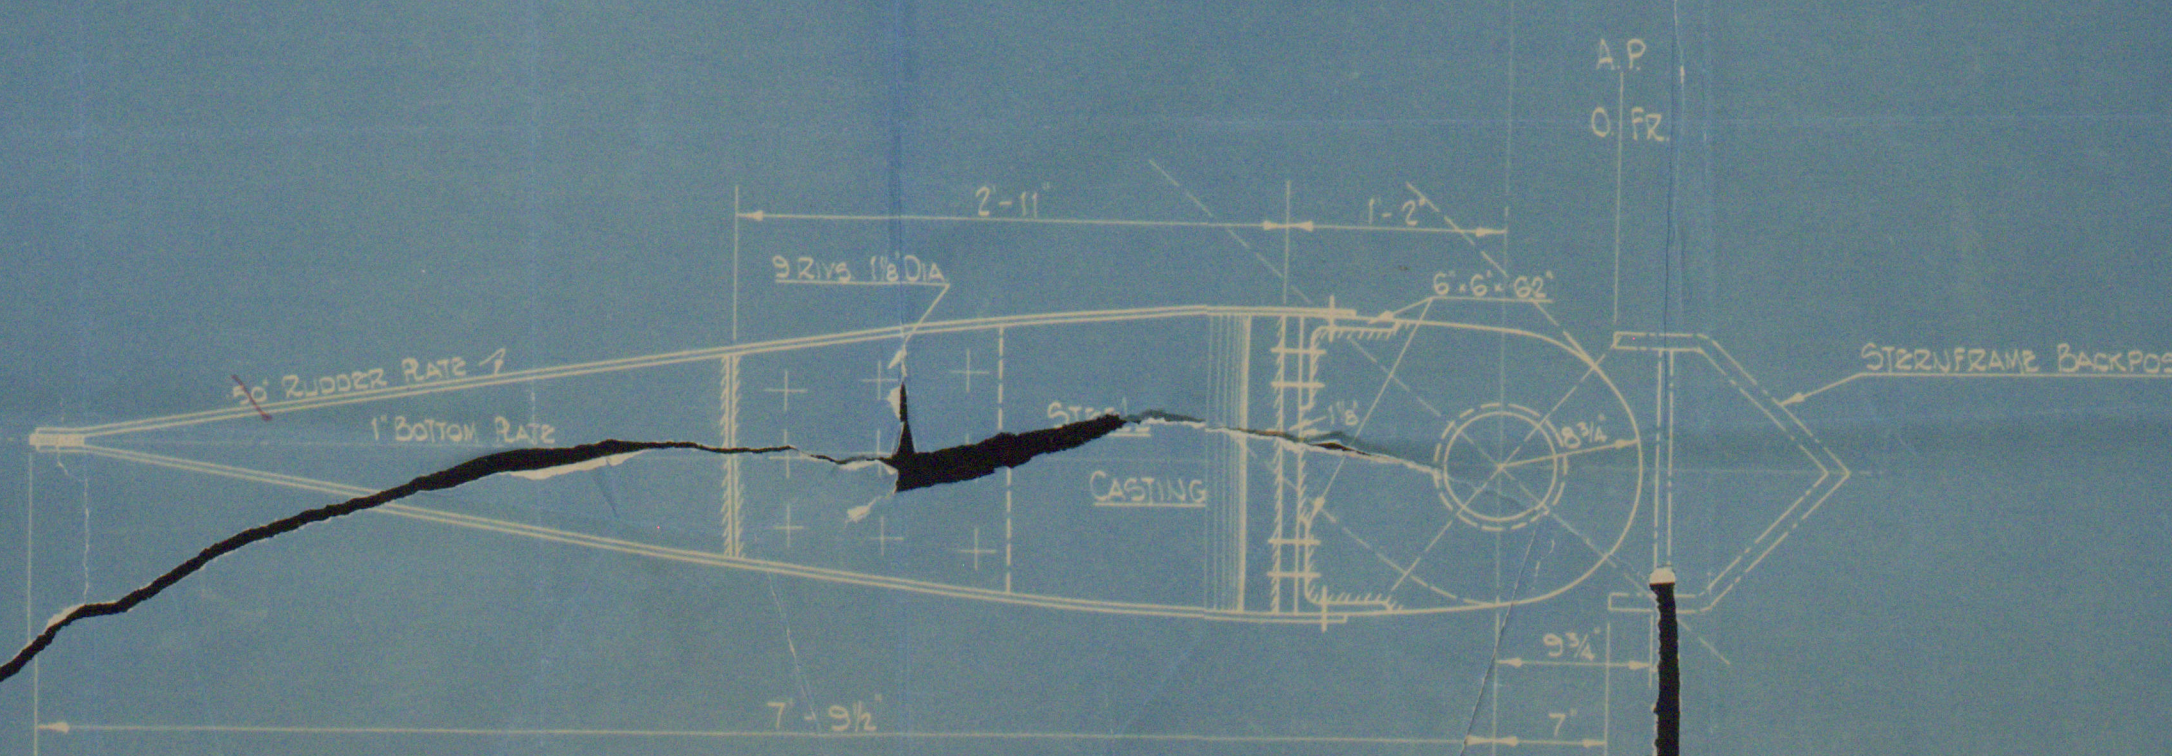
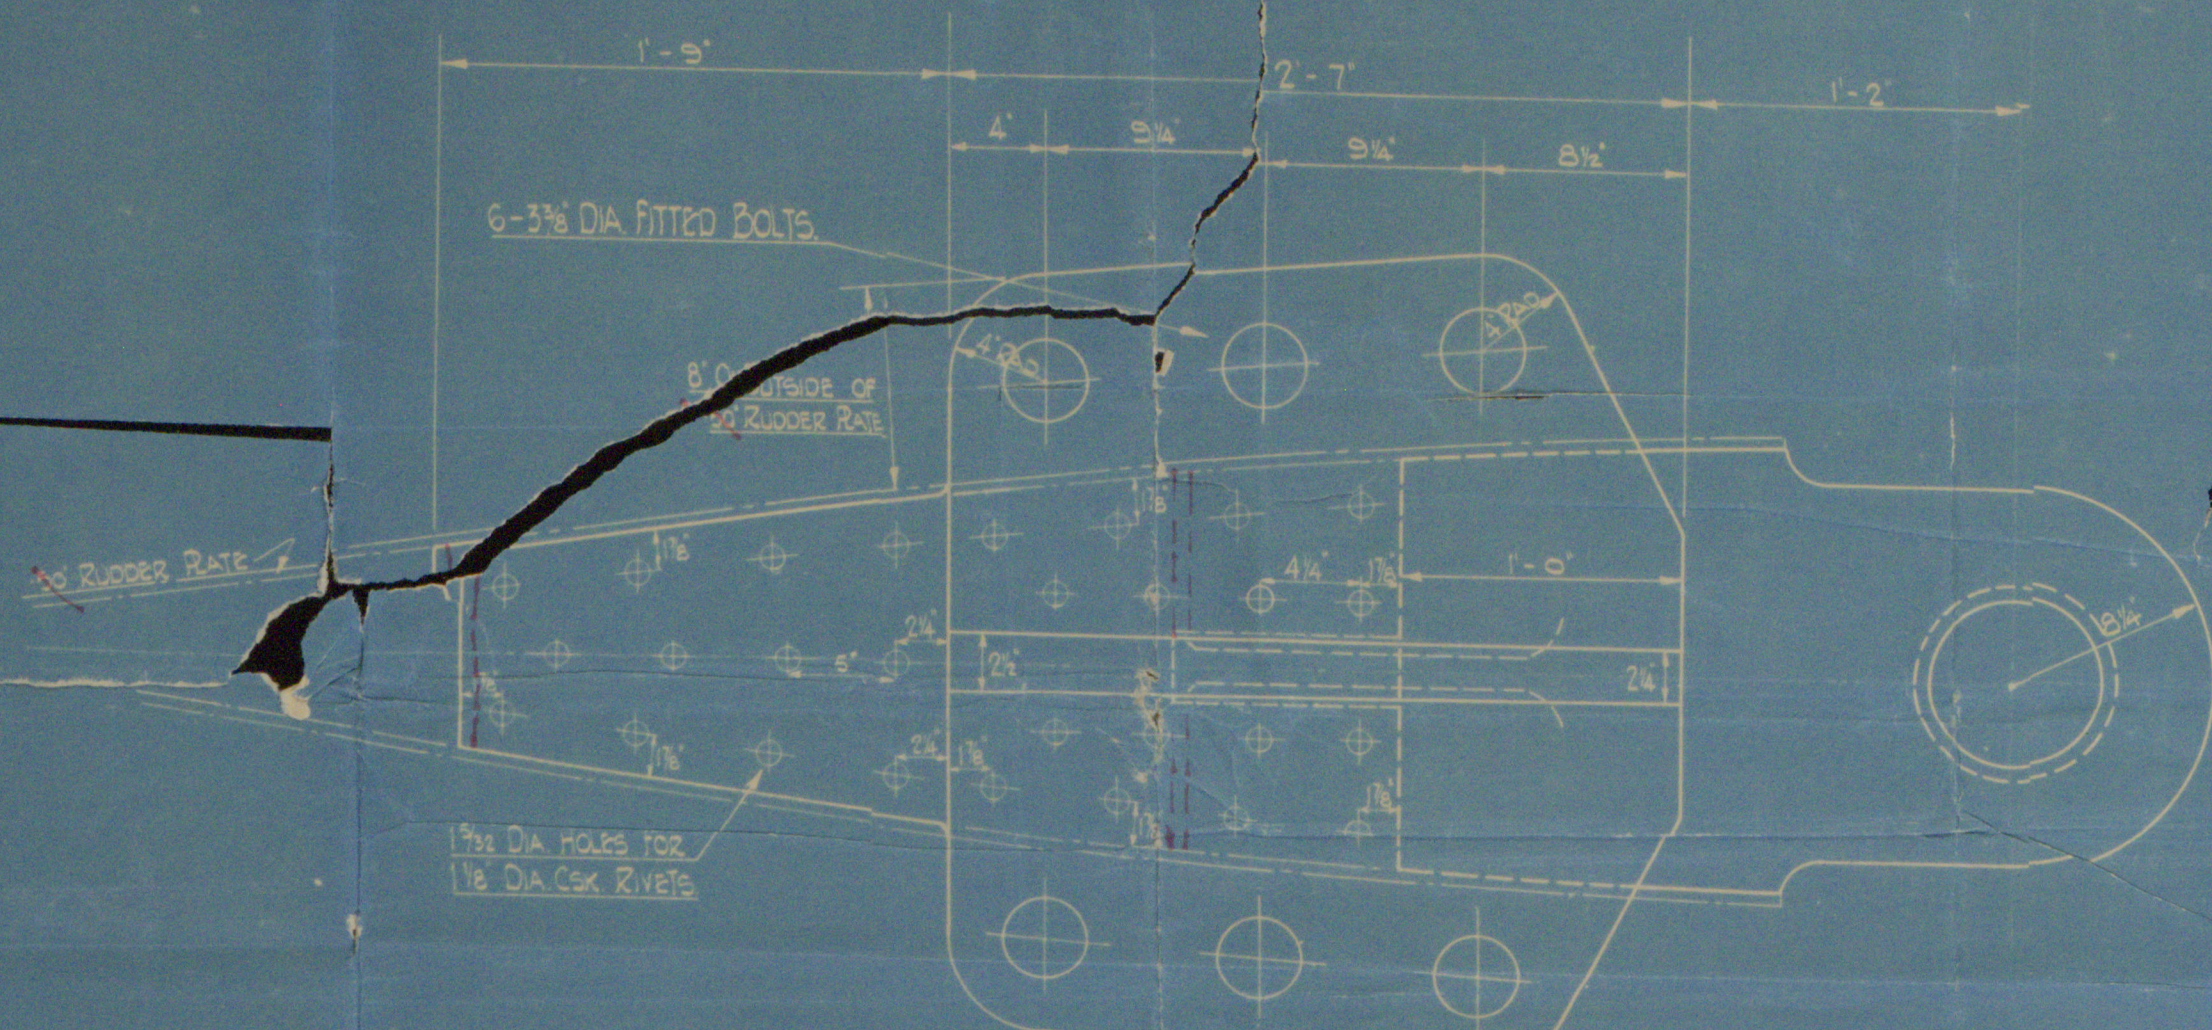


Nos 347 & 8.
RUDDER PLAN.

SCALES:- $1'' \& 1\frac{1}{2}'' = 1 \text{ FOOT.}$

DETAILS OF TOP FORGING.

SCALE:- $1\frac{1}{2}'' = 1 \text{ FOOT}$.

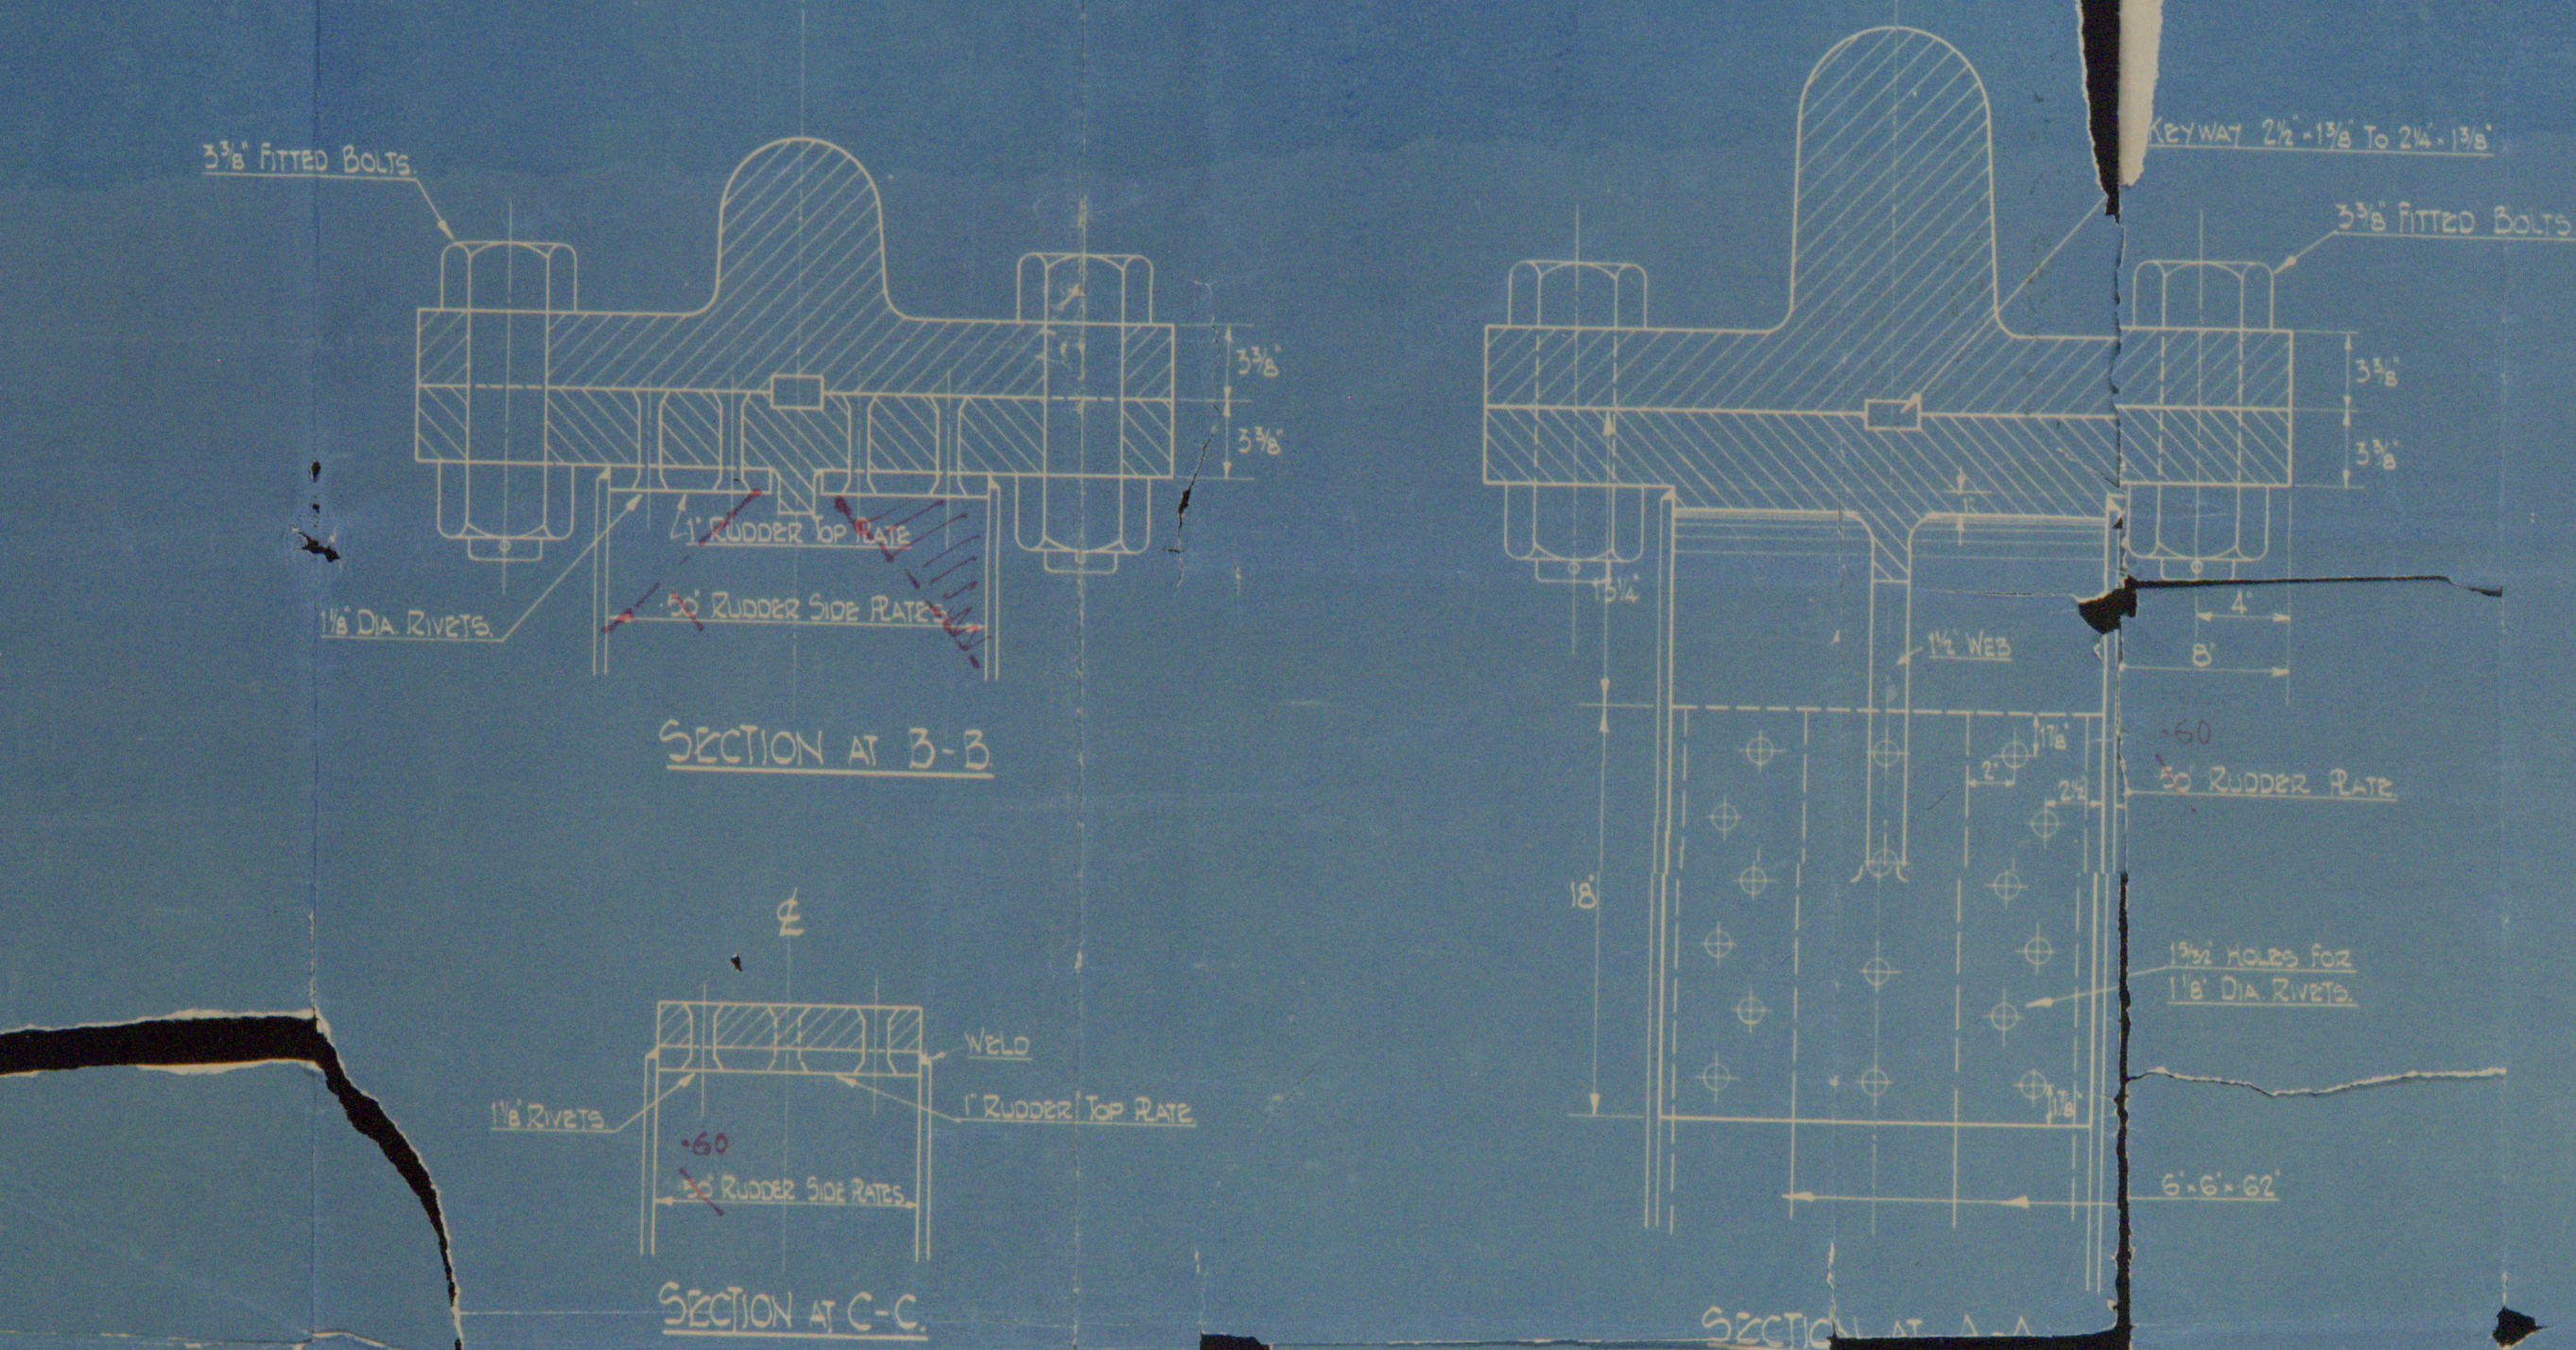

FURNESS S.B.C. 1/2"

N° 347-8

RUDDER PLAN

(11)

S.S. "British Vigaw"

MDB. RPT. No. 17418.

S.S. "British Purkose" ★

MDB. RPT. No. 17449.

RECORDS DEPT.
LONDON.



© 2021

Lloyd's Register
Foundation

002830-002837-0204