

S.S.N<sup>o</sup> 738-739.

# STEM, STERNPOST & RUDDER.

SCALE 1/2" = 1 FOOT.

DETAILS 3" = 1 FOOT.


A x D = 720.

SPEED 10 TO 12 KNOTS.

STERNPOST. CAST STEEL.

RUDDER. FORGINGS.


STEM. ROLLED BAR.

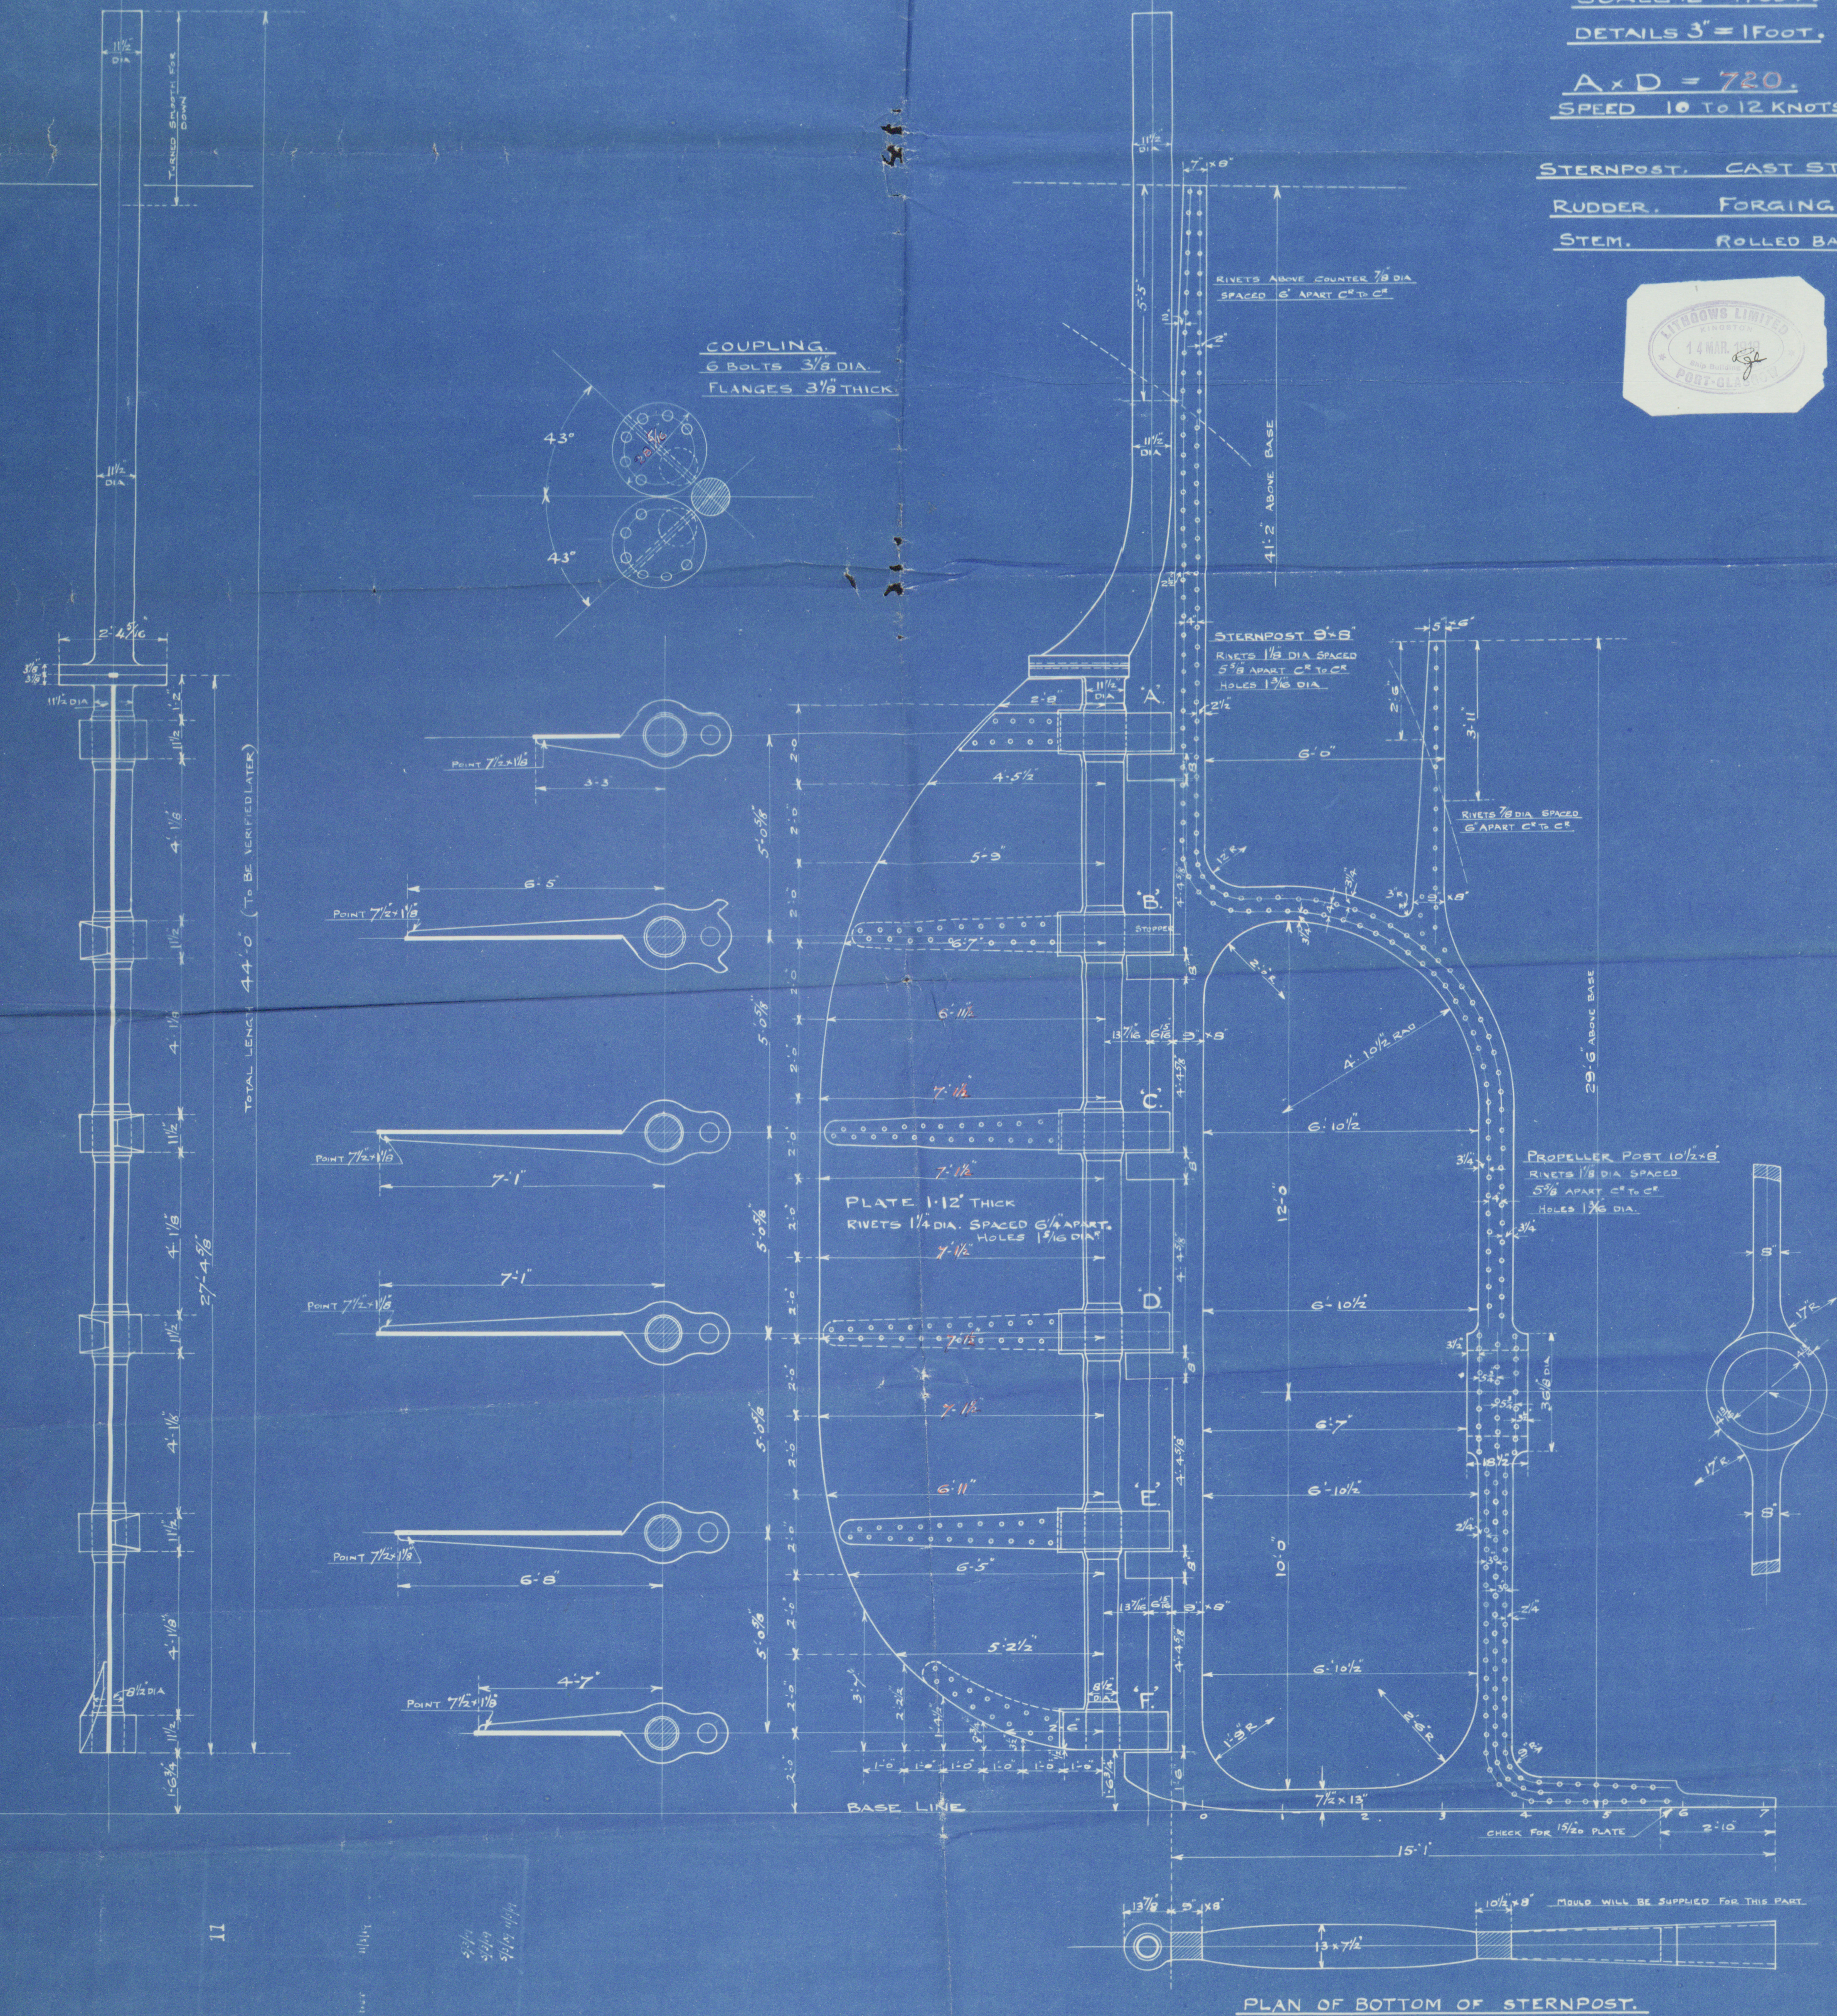

## PLAN VIEW OF RUDDER

ARMS AT 'A' 'C' 'D' 'E' & 'F'.


SCALE 3" = 1 FOOT.

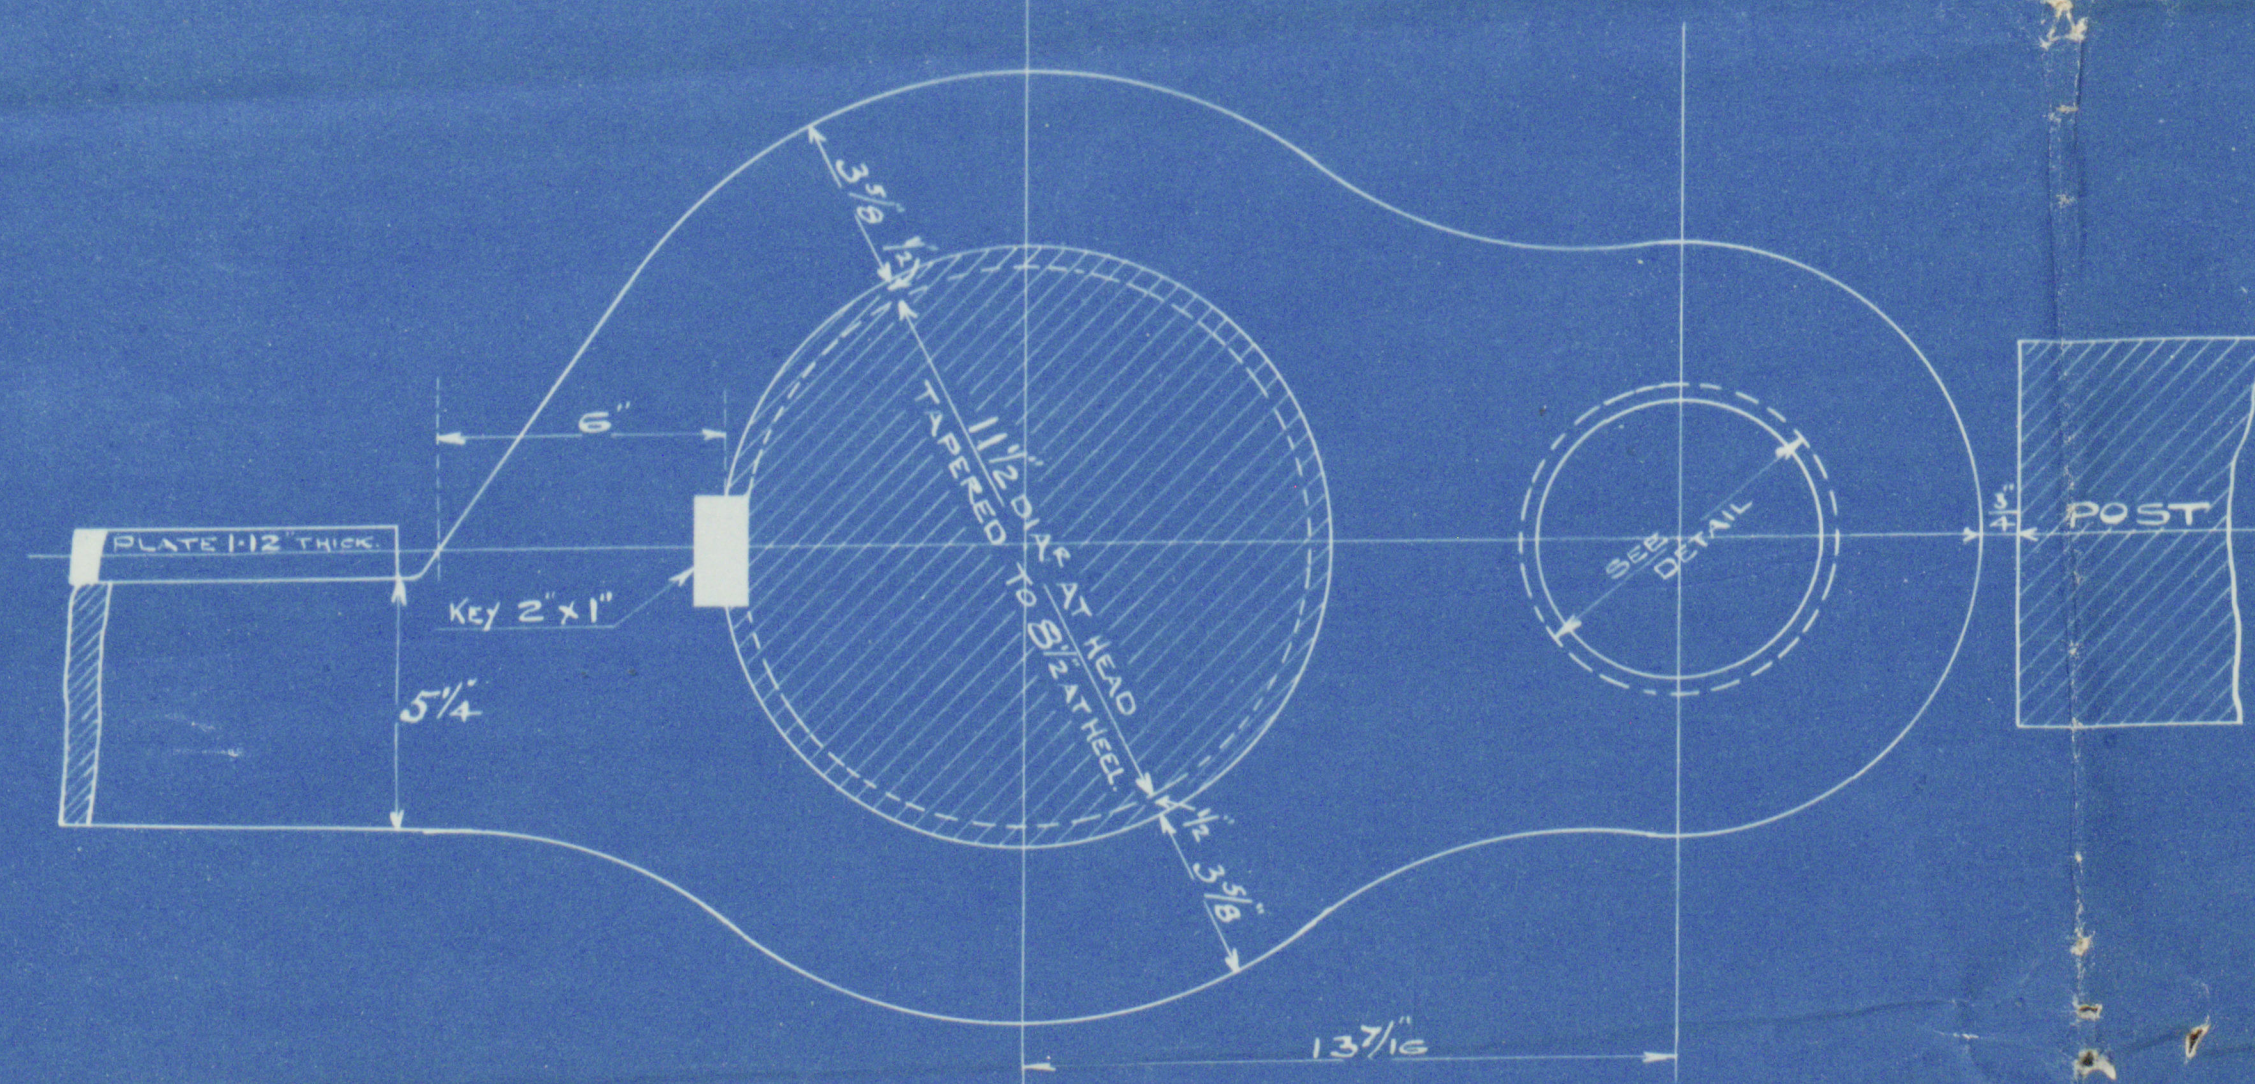

## PLAN VIEW OF RUDDER ARM AT 'B'


SHOWING STOPPER.

SCALE 3" = 1 FOOT.

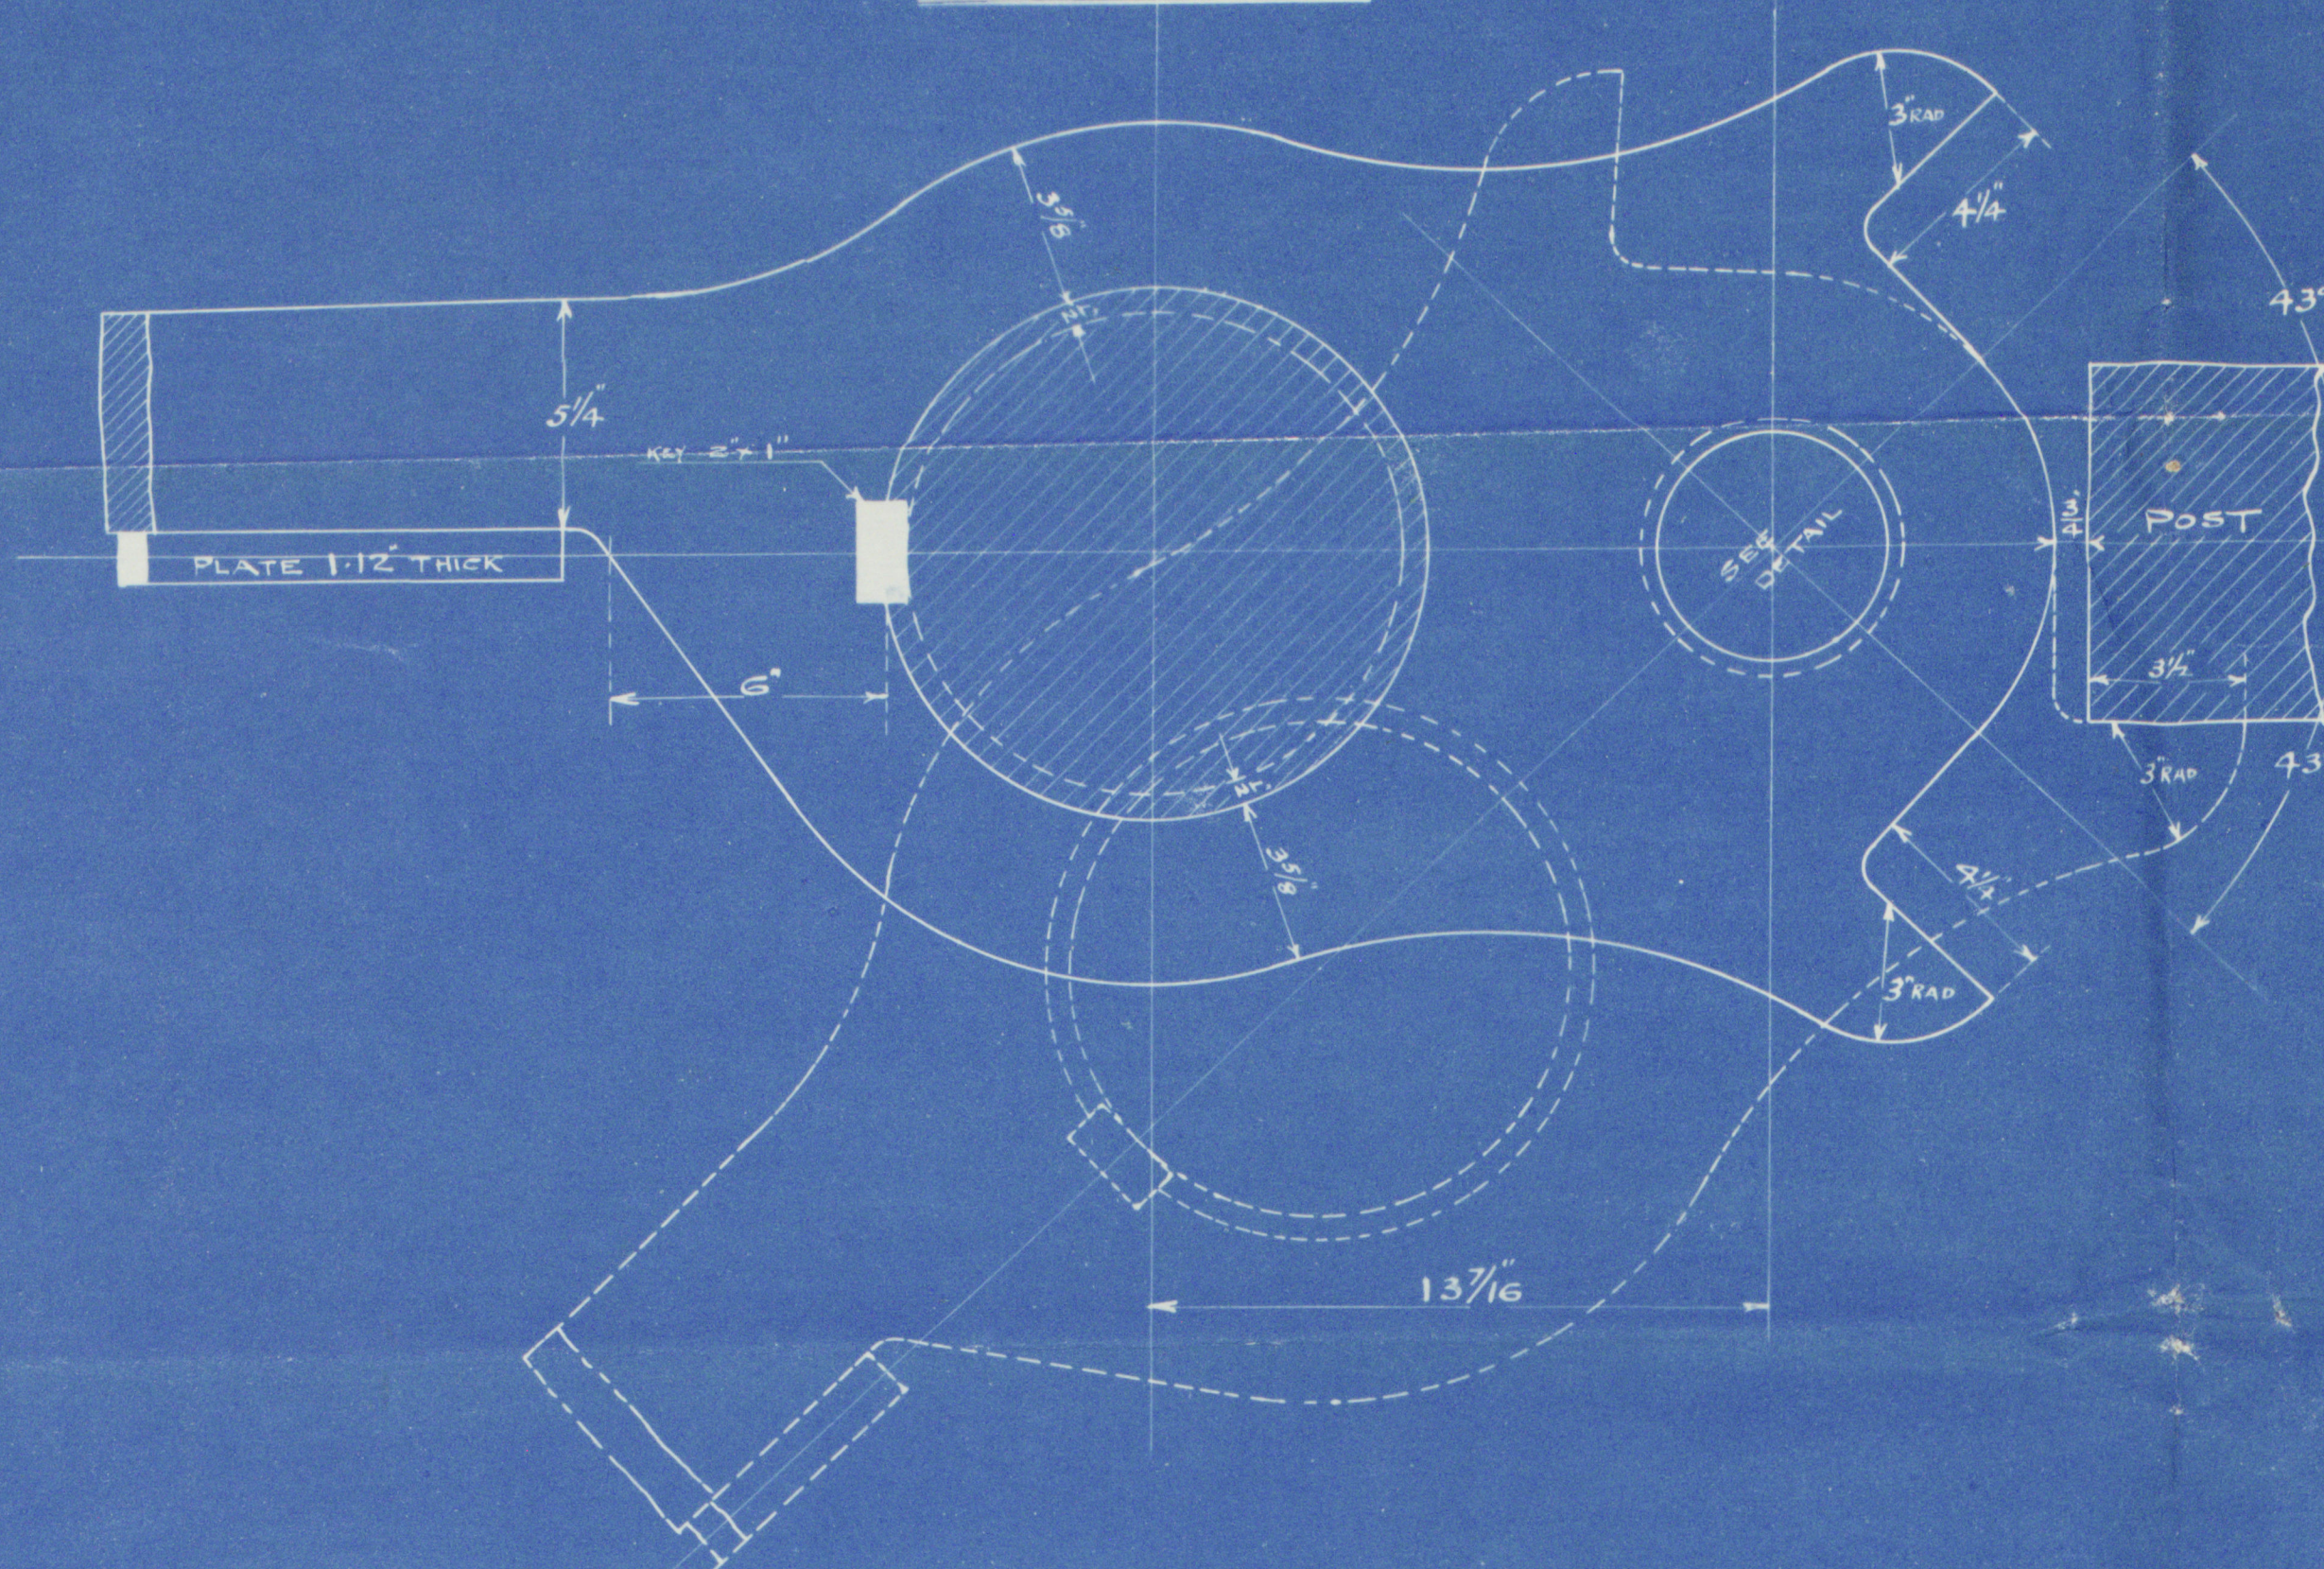


## PLAN VIEW OF GUDGEONS.

SCALE 3" = 1 FOOT.

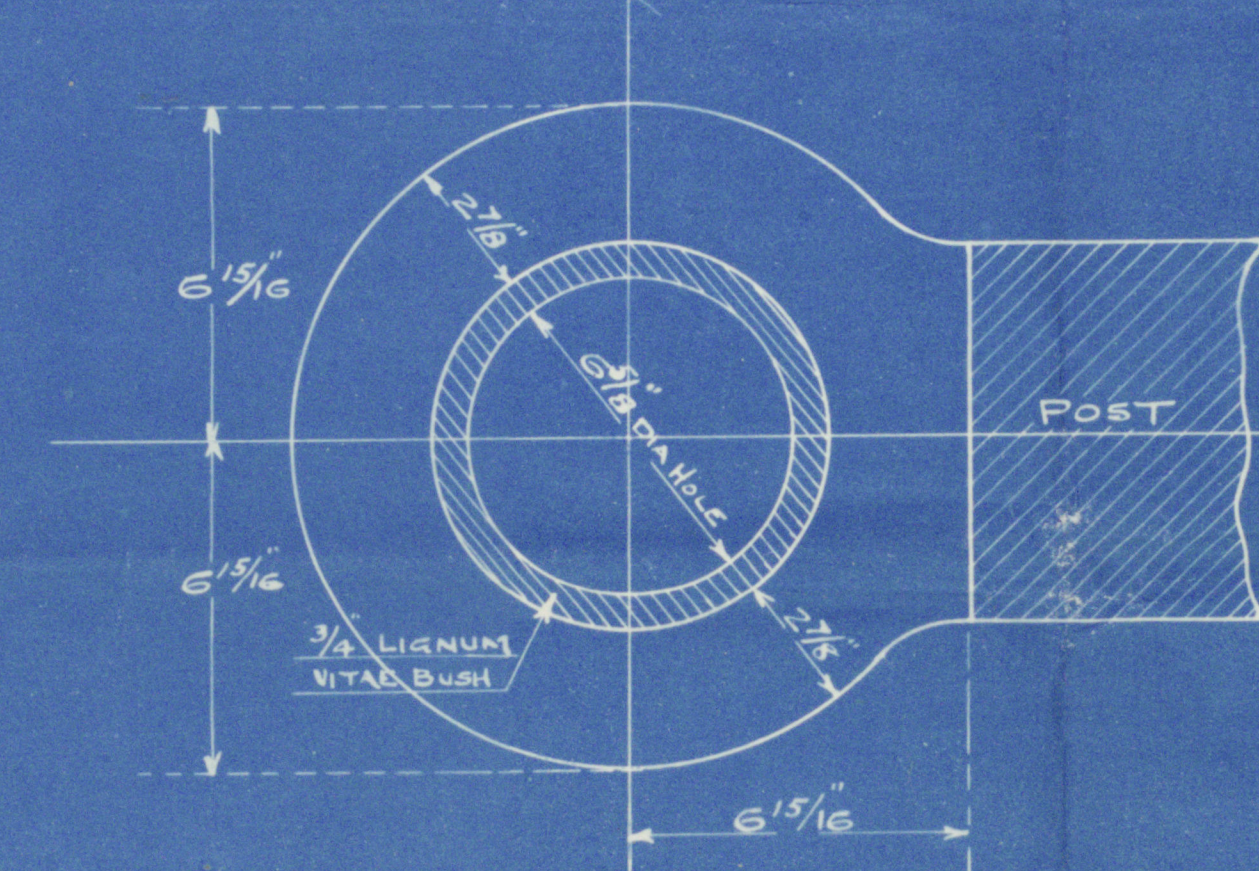


## SECTION THRO' STERNPOST GUDGEON & RUDDER PINTLE.

SCALE 3" = 1 FOOT.

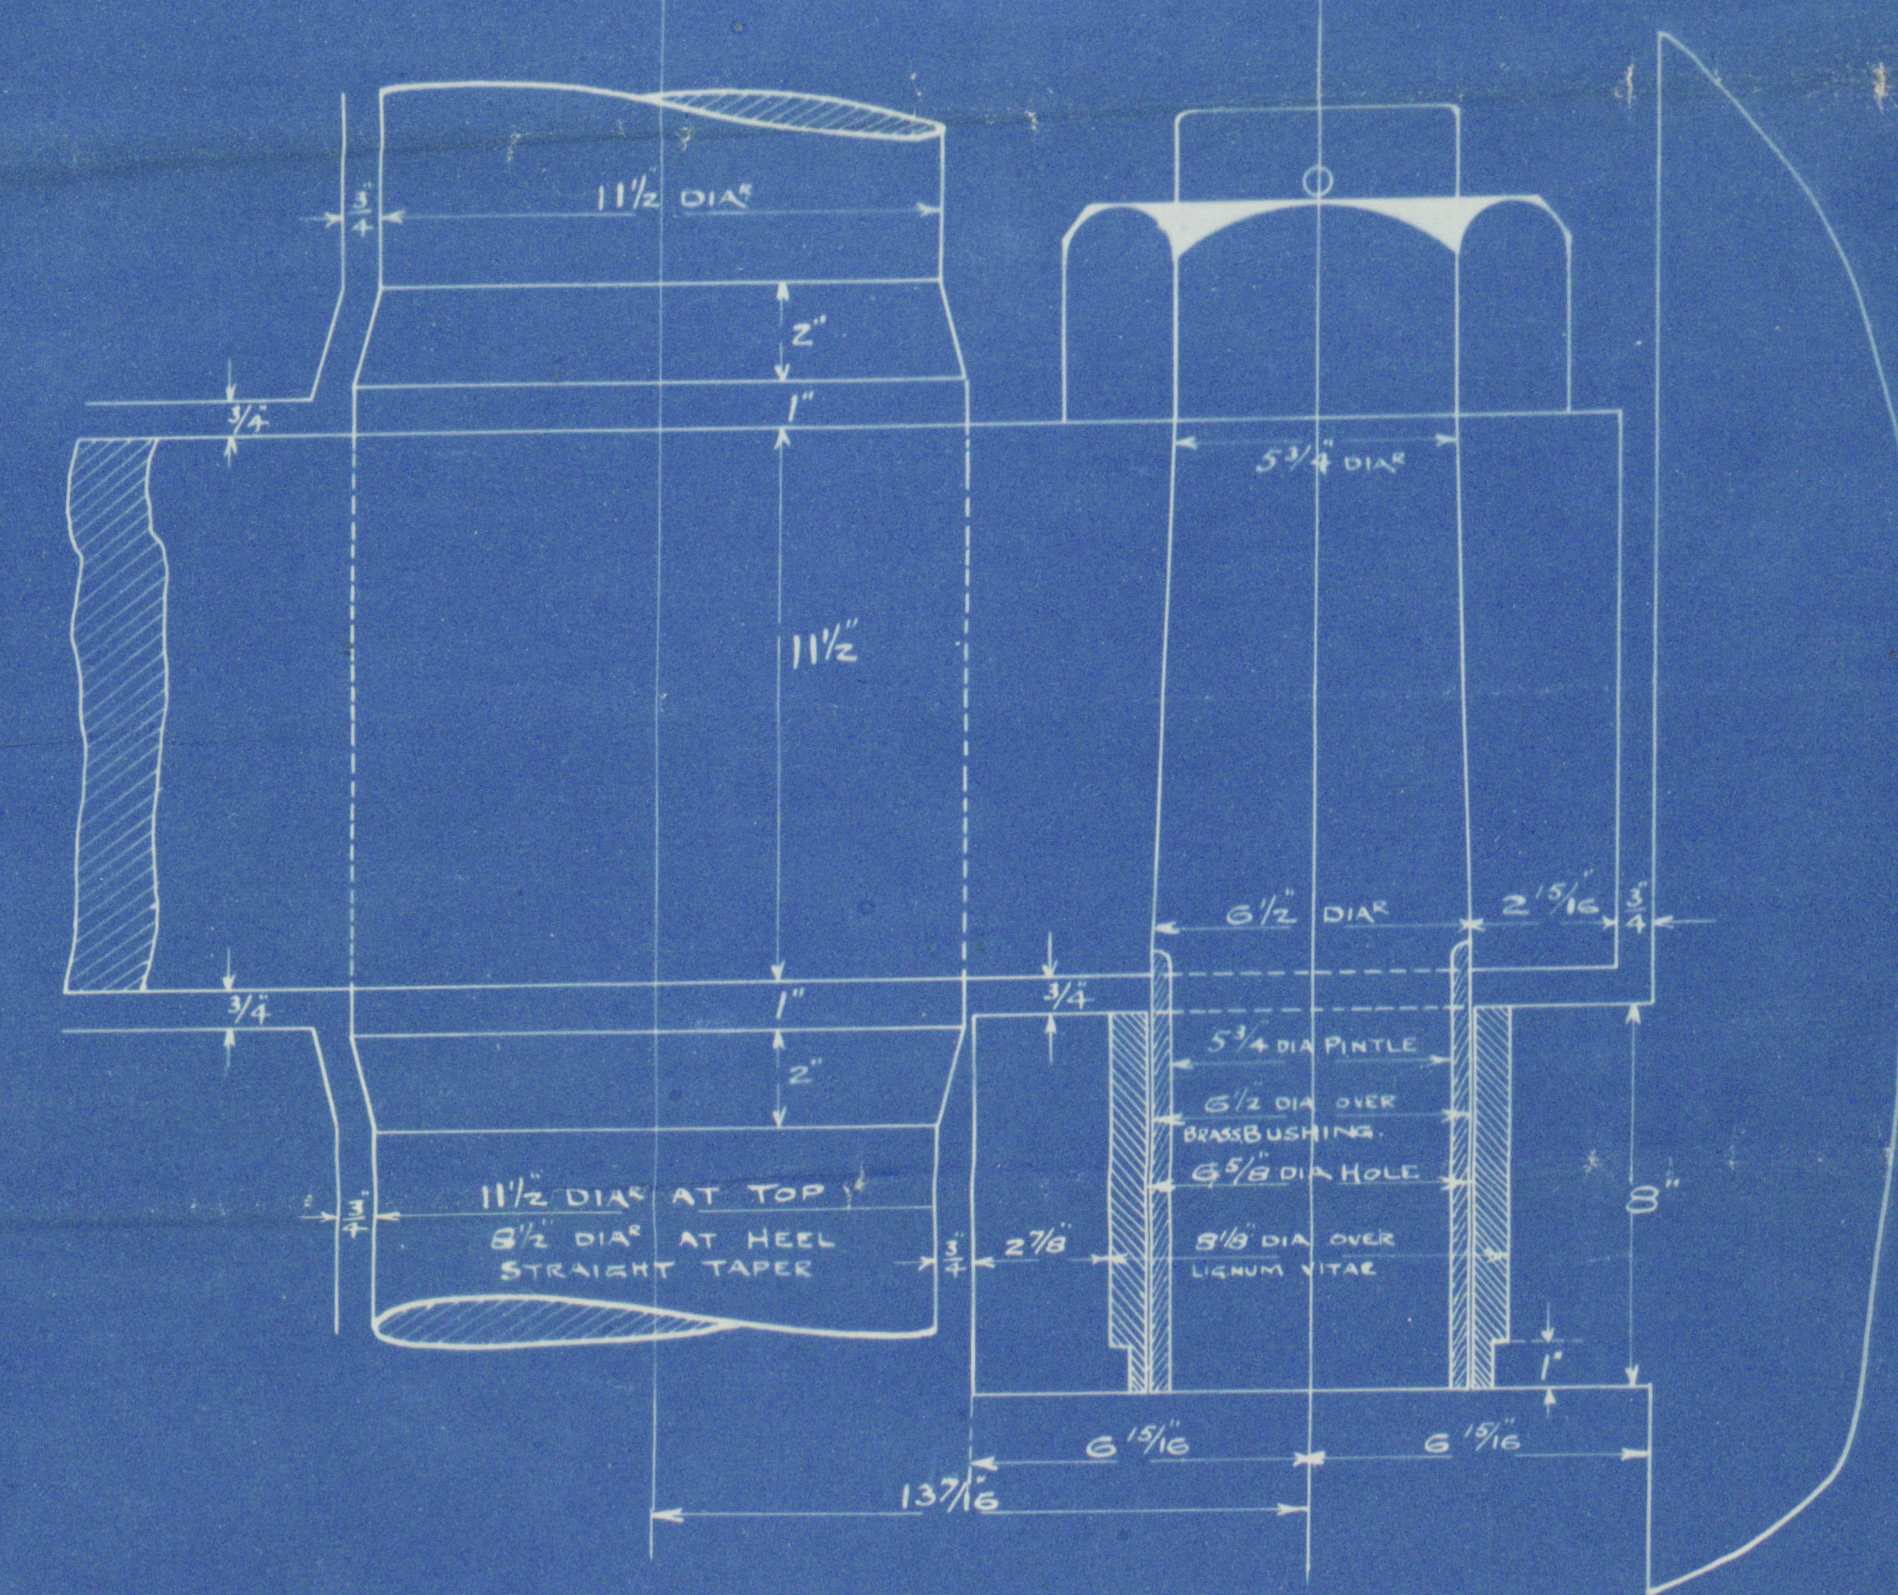


## SECTION THRO' PINTLE 'B'

SCALE 3" = 1 FOOT.

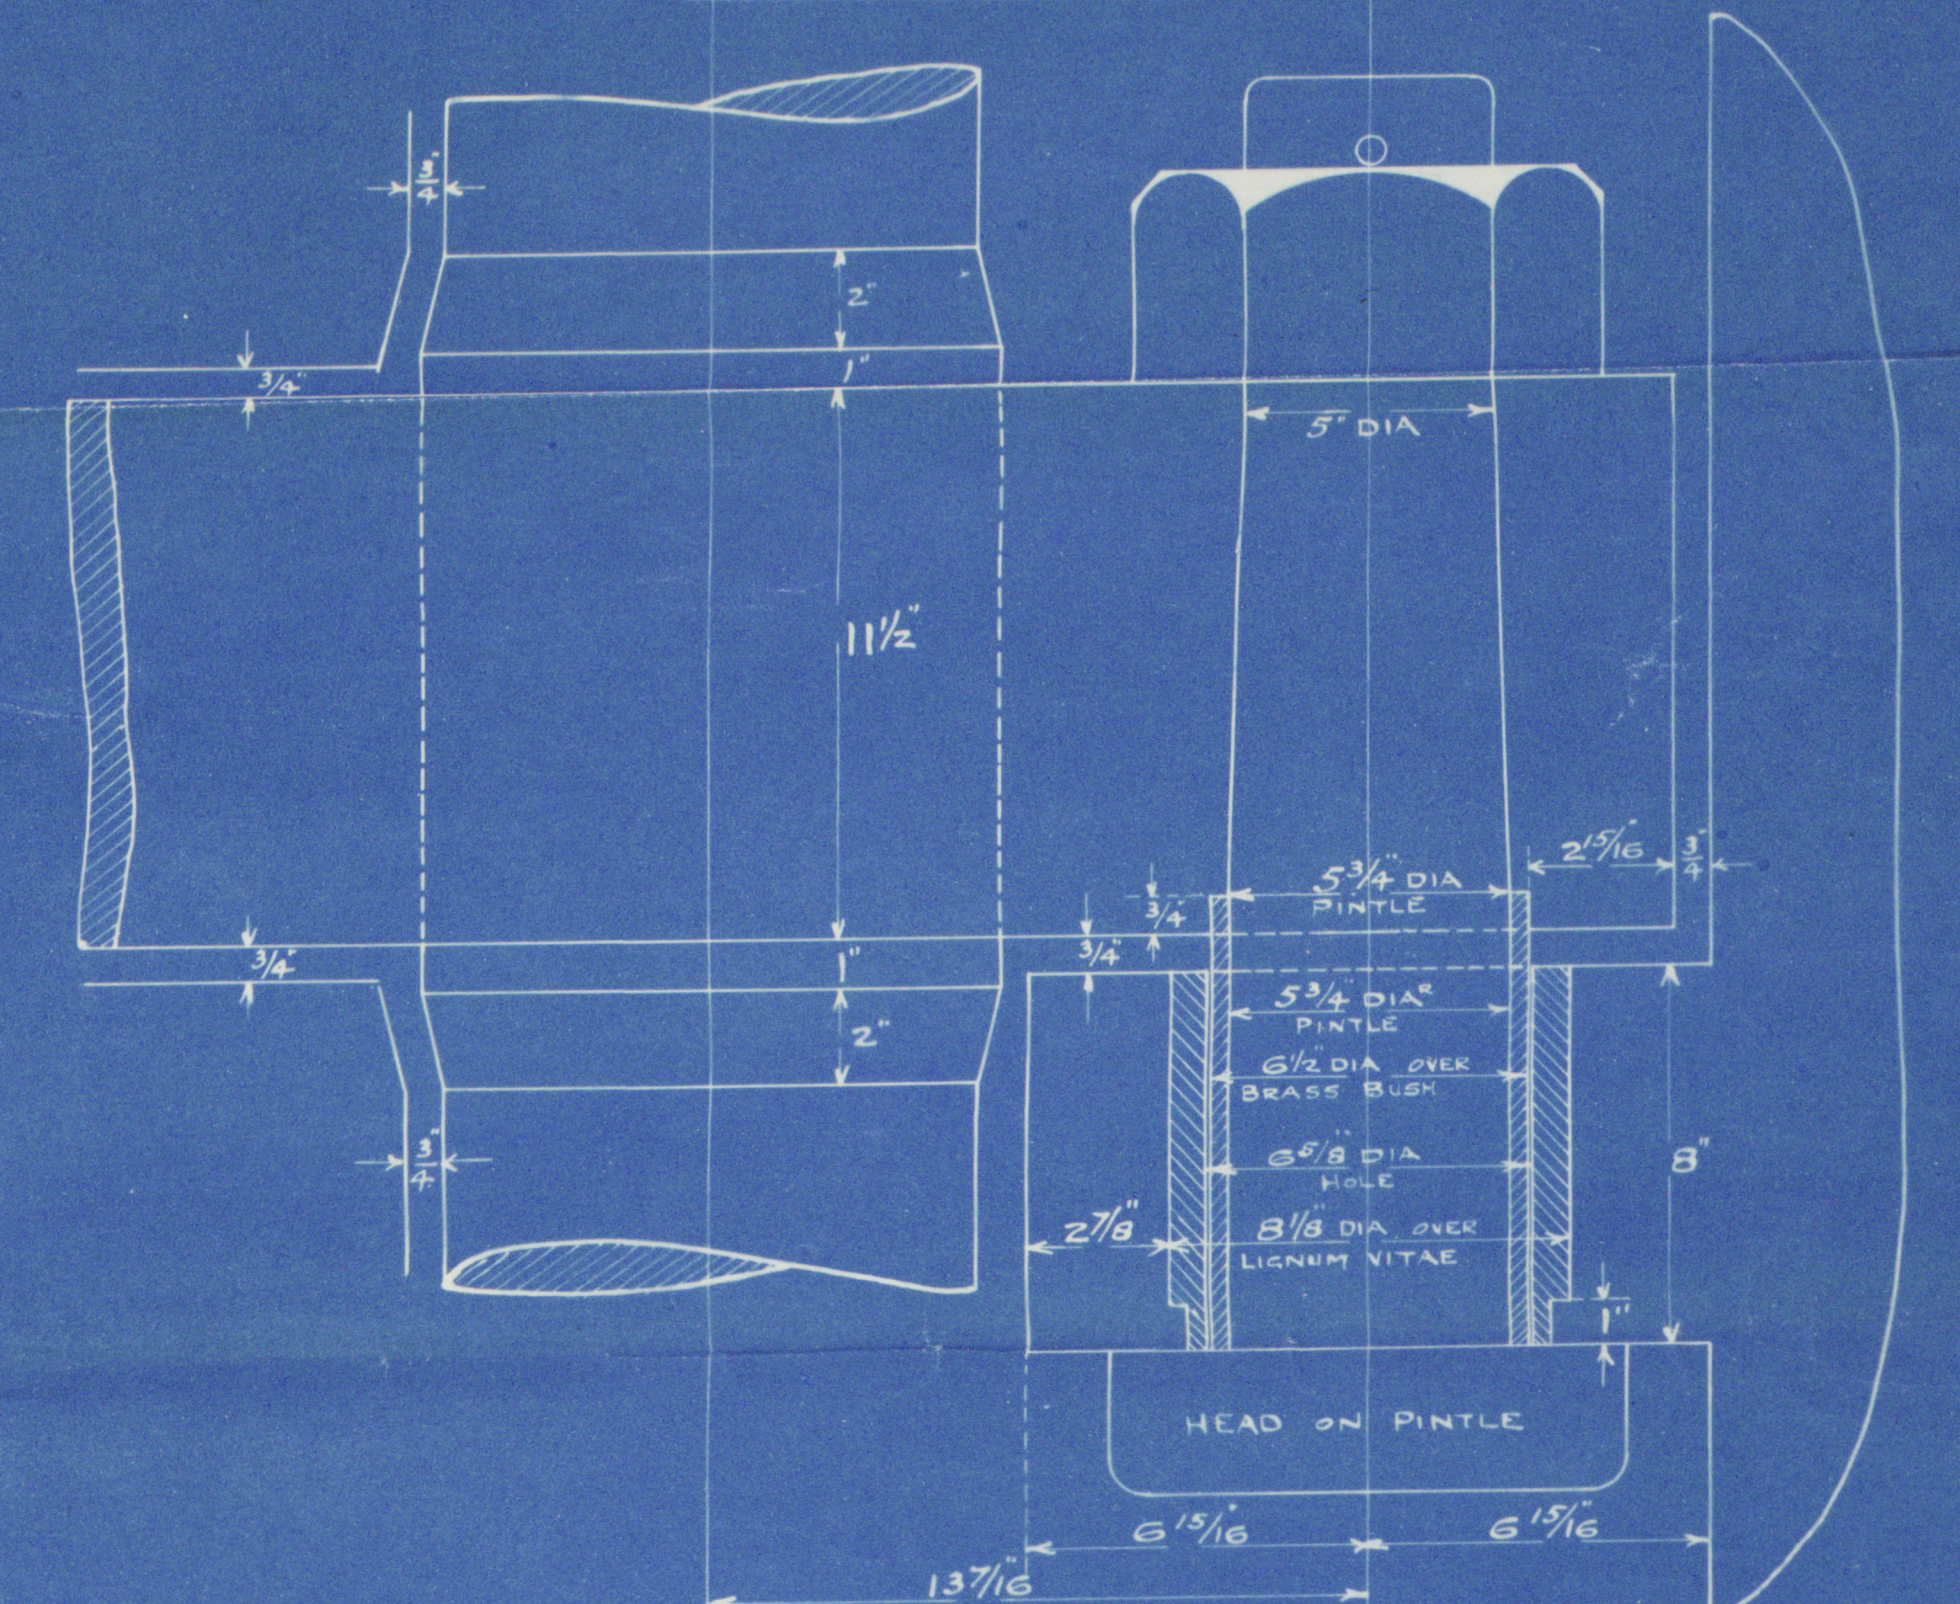

## SECTION THRO' HEEL GUDGEON.

SCALE 3" = 1 FOOT.

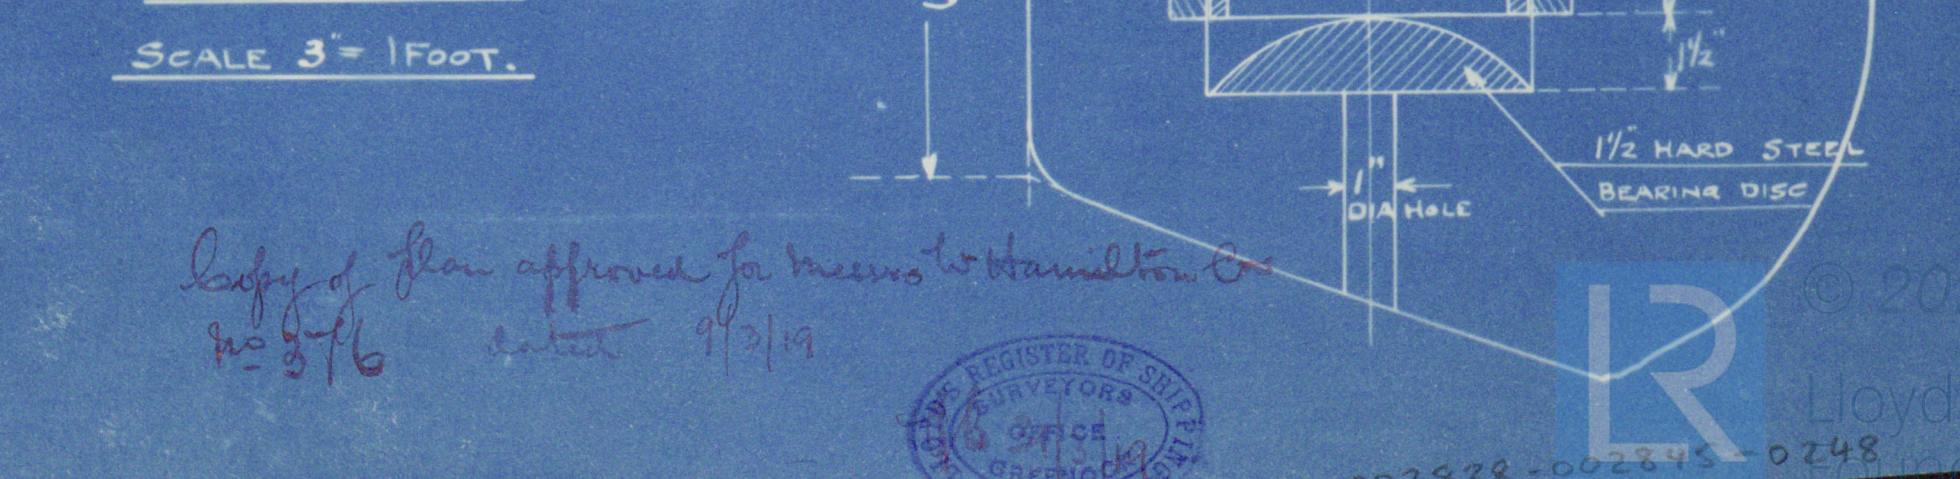

Copy of plan approved for Messrs. Hamilton & Co. 10/16/1919





Lithgows Limited

Nos 738 & 739

Stern frame & Rudder

738 sp. "Salawati"

GREENOCK Report No 17714.

739 sp. "Saleiei"

GREENOCK Report No 17767.

GOOD HOPE X



© 2020

Lloyd's Register  
Foundation

002838-002845-0248