

Office copy

No 1287 SHIP.

STERN FRAME.


TO PASS LLOYD'S TESTS & CLASS 100 A1.

SCALE 1/2" = 1 FOOT.

TOP PART CAST STEEL, LOWER PART OF WROUGHT IRON.

DETAIL OF STOPPERS


SCALE 1/2" = 1 FOOT.

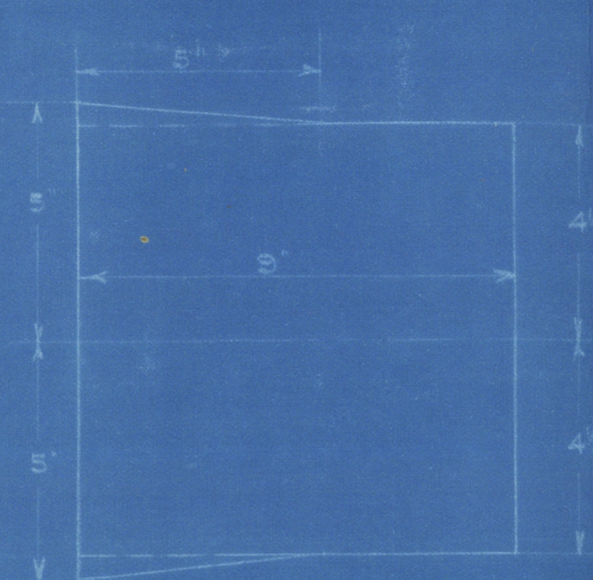


DETAILS OF GUDGEONS

SCALE 3/4" = 1 FOOT.


TOP GUDGEON 'A'

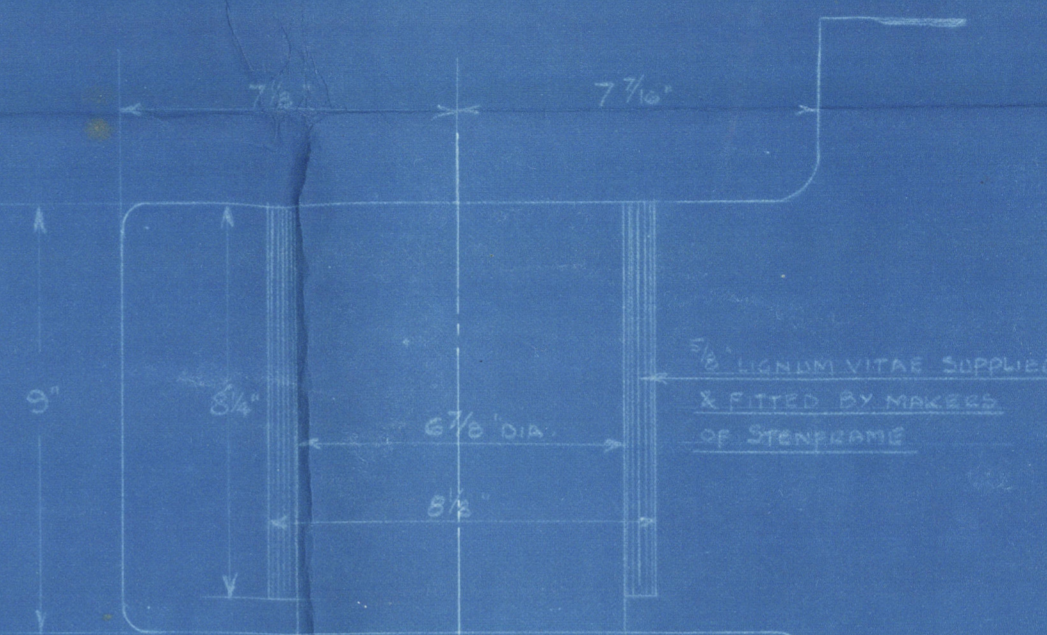

TWO GUDGEONS 'B'

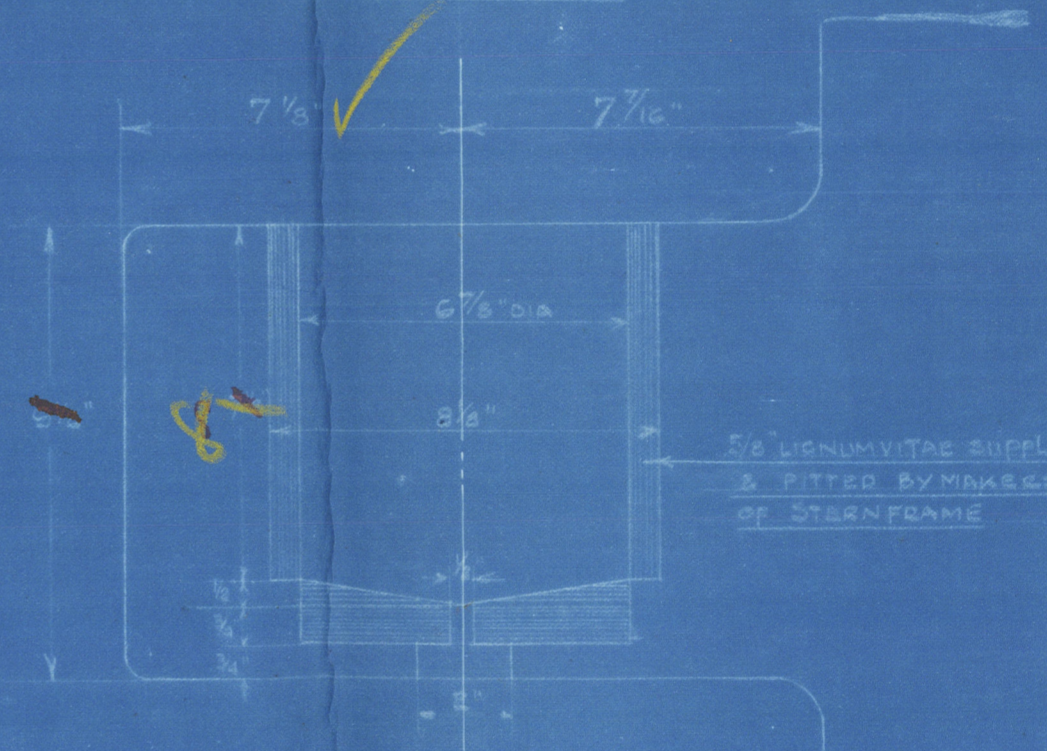


BOTTOM GUDGEON 'C'

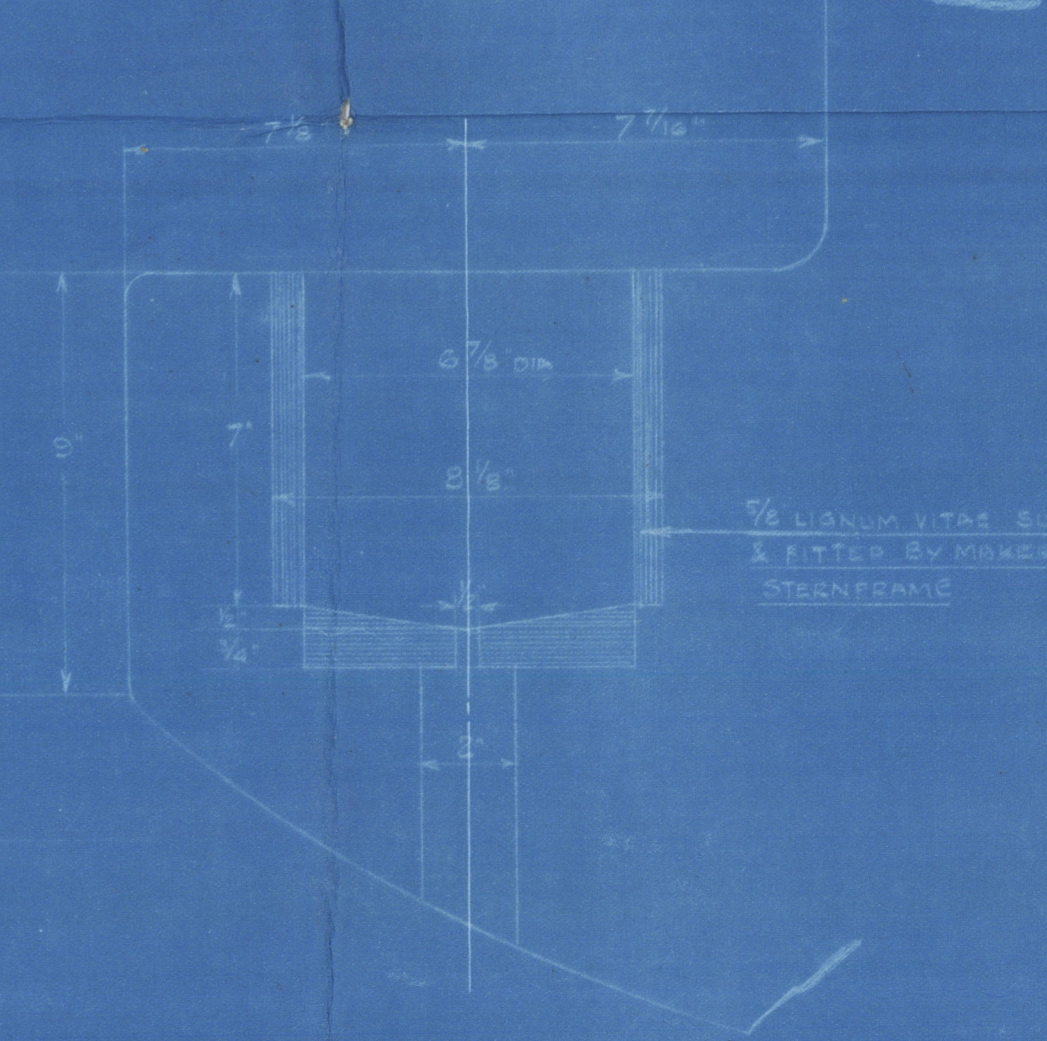

*7 1/2
4 1/2
3 1/2*

*609.
7.3.25*

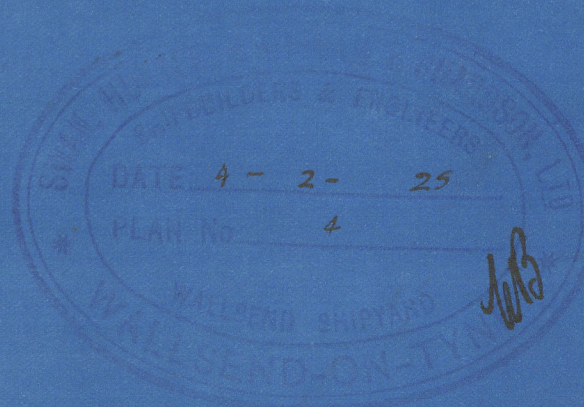

© 2021

Lloyd's Register
Foundation

002853-002857-0101



1289

Gen. Box 544

Stampane

"City of Lyons"



© 2021

Lloyd's Register
Foundation

002853-002857-0101