

1/10/28



No 954.

LONGITUDINAL SECTION


SCALE 1/8" = 1 FOOT

DIMENSIONS 325' 0" B.P. x 46' 10" M.D. x 27' 6" TO UPPER D⁵

TO CLASS LLOYDS 100 A.I. WITH FREEBOARD FOR A DRAUGHT OF 20' 2"

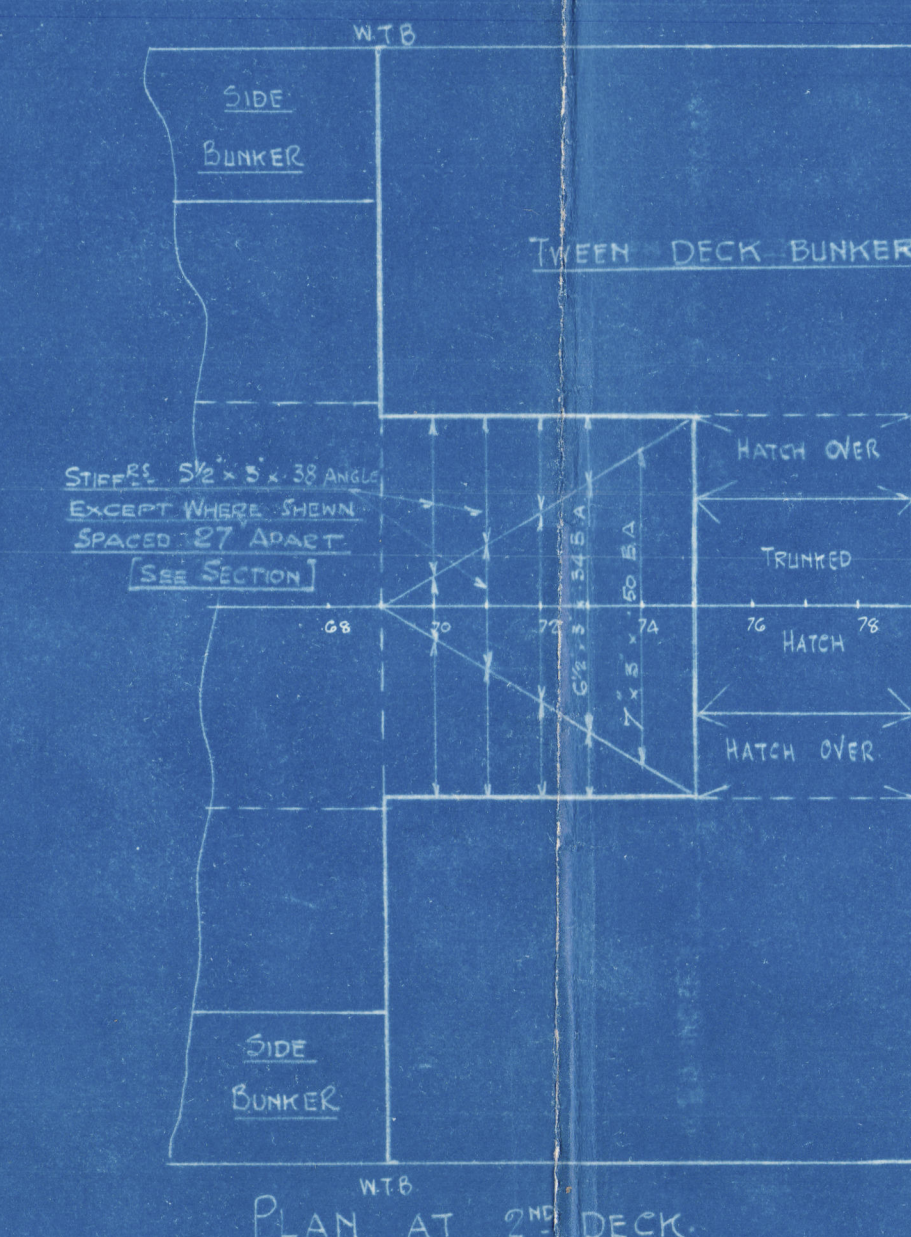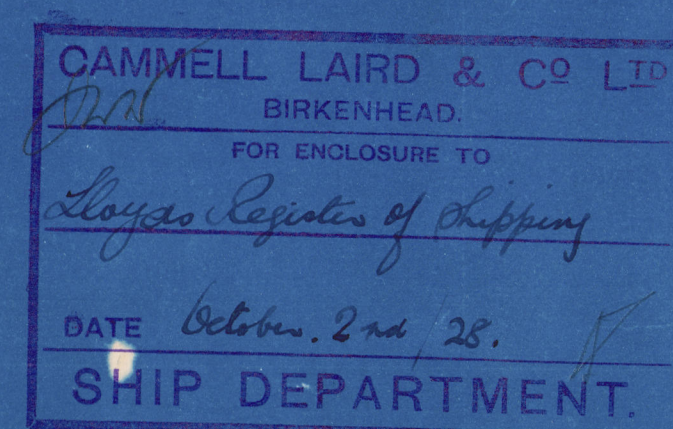

Windlass, winches, masts & steering gear supported to Surveyors satisfaction

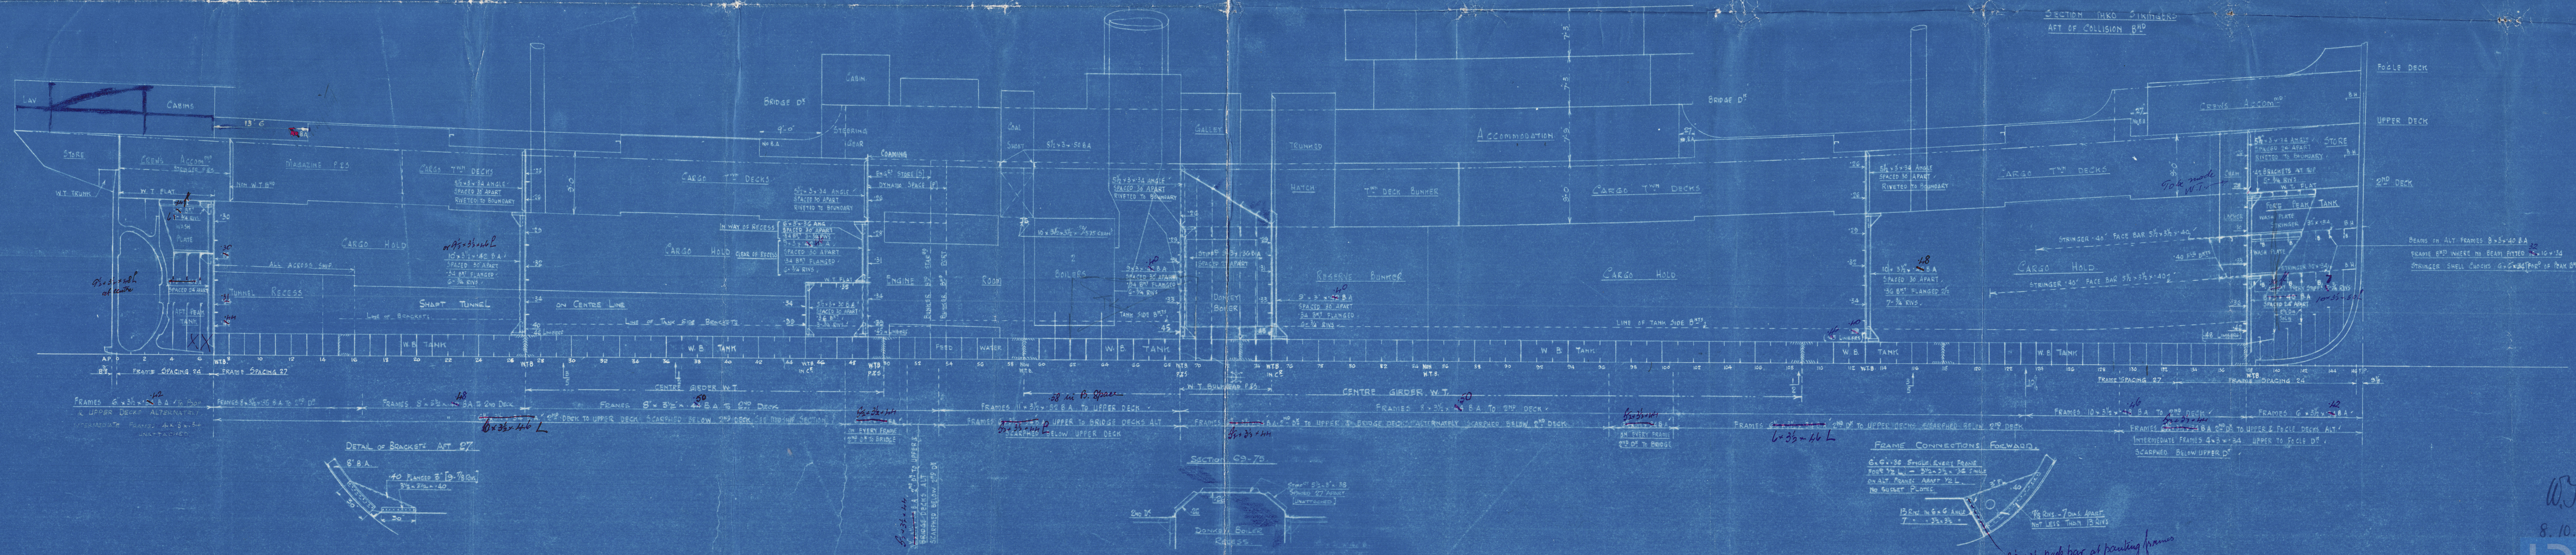

T No 1

W.S.
8.10.28



Lloyd's Register of Shipping

Longitudinal Section -

Carnegie Lamin -

Alpham. 8/15/28 N. 954-956.

File with -

H.H. S. S. Godfrey B Holt



LIVERPOOL:

Report No. 95751

DORINTHIA X.

WV. HANS ERICH

↓ S. S. Thomas Holt

LIVERPOOL:

Report No. 95885

RETAIN

© 2020



Lloyd's Register
Foundation

002870-002875-0062