



A red circular postmark from Smit's Book Co., Ltd. The text "SMIT'S BOOK CO., LTD." is curved along the top inner edge. The date "1 - MAY 1951" is stamped in the center. The text "NORTH SHIELDS:" is curved along the bottom inner edge. There are small stars on either side of the date. A purple ink stamp "MAY 1951" is visible to the left of the red postmark.

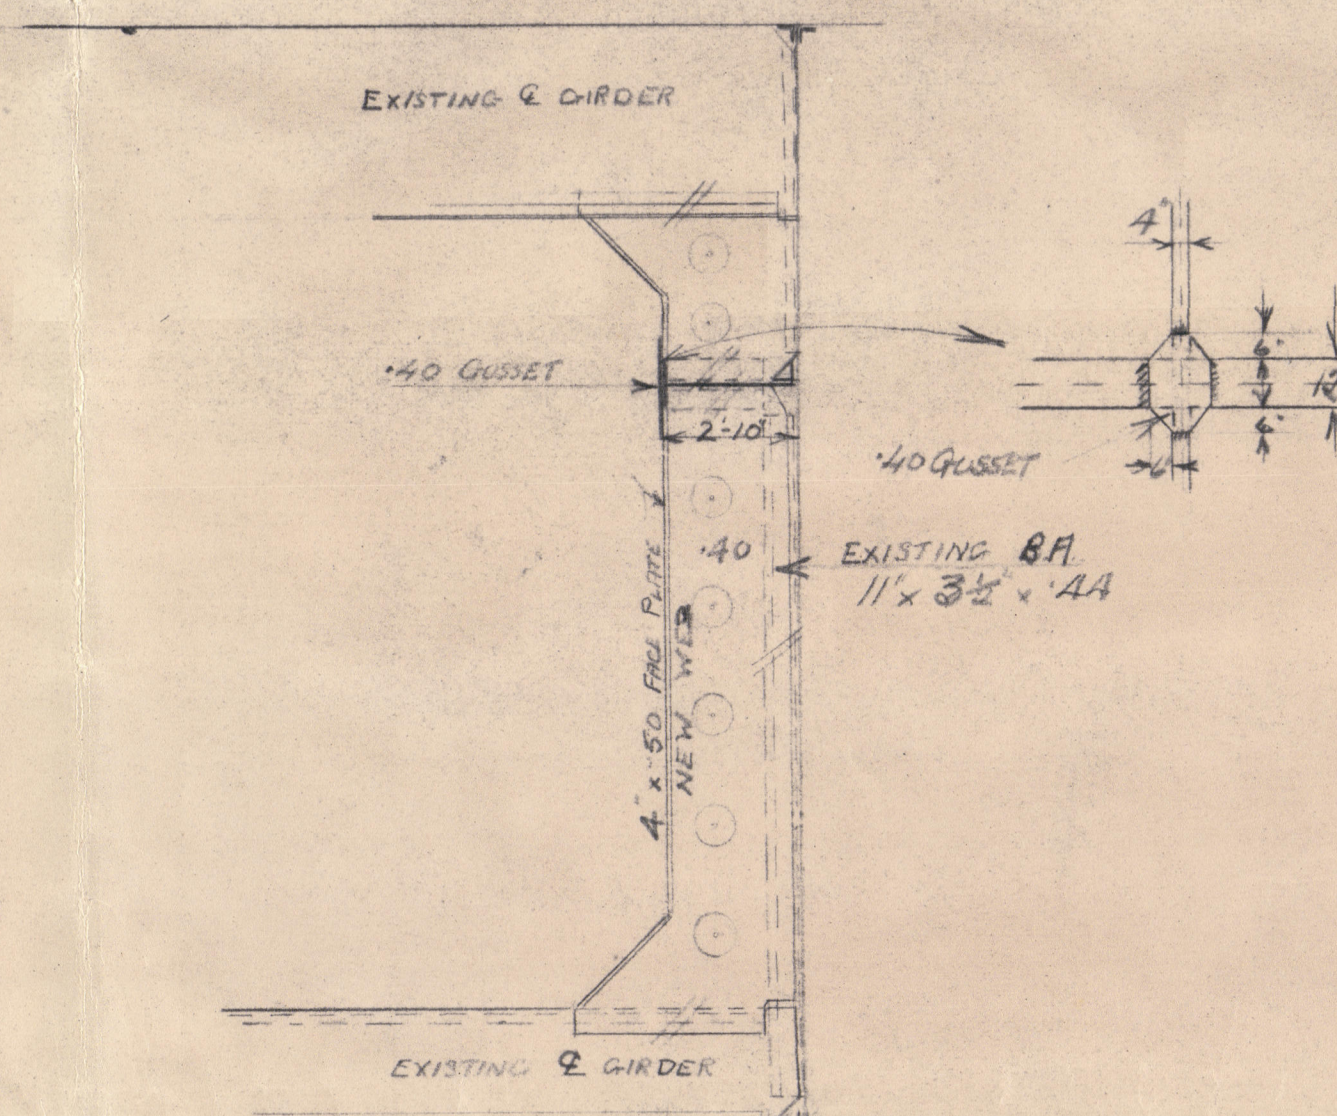

DETAIL SHOWING NEW WEB AT E
ON FORD, END OF BULKHEADS N^o 57 & 85

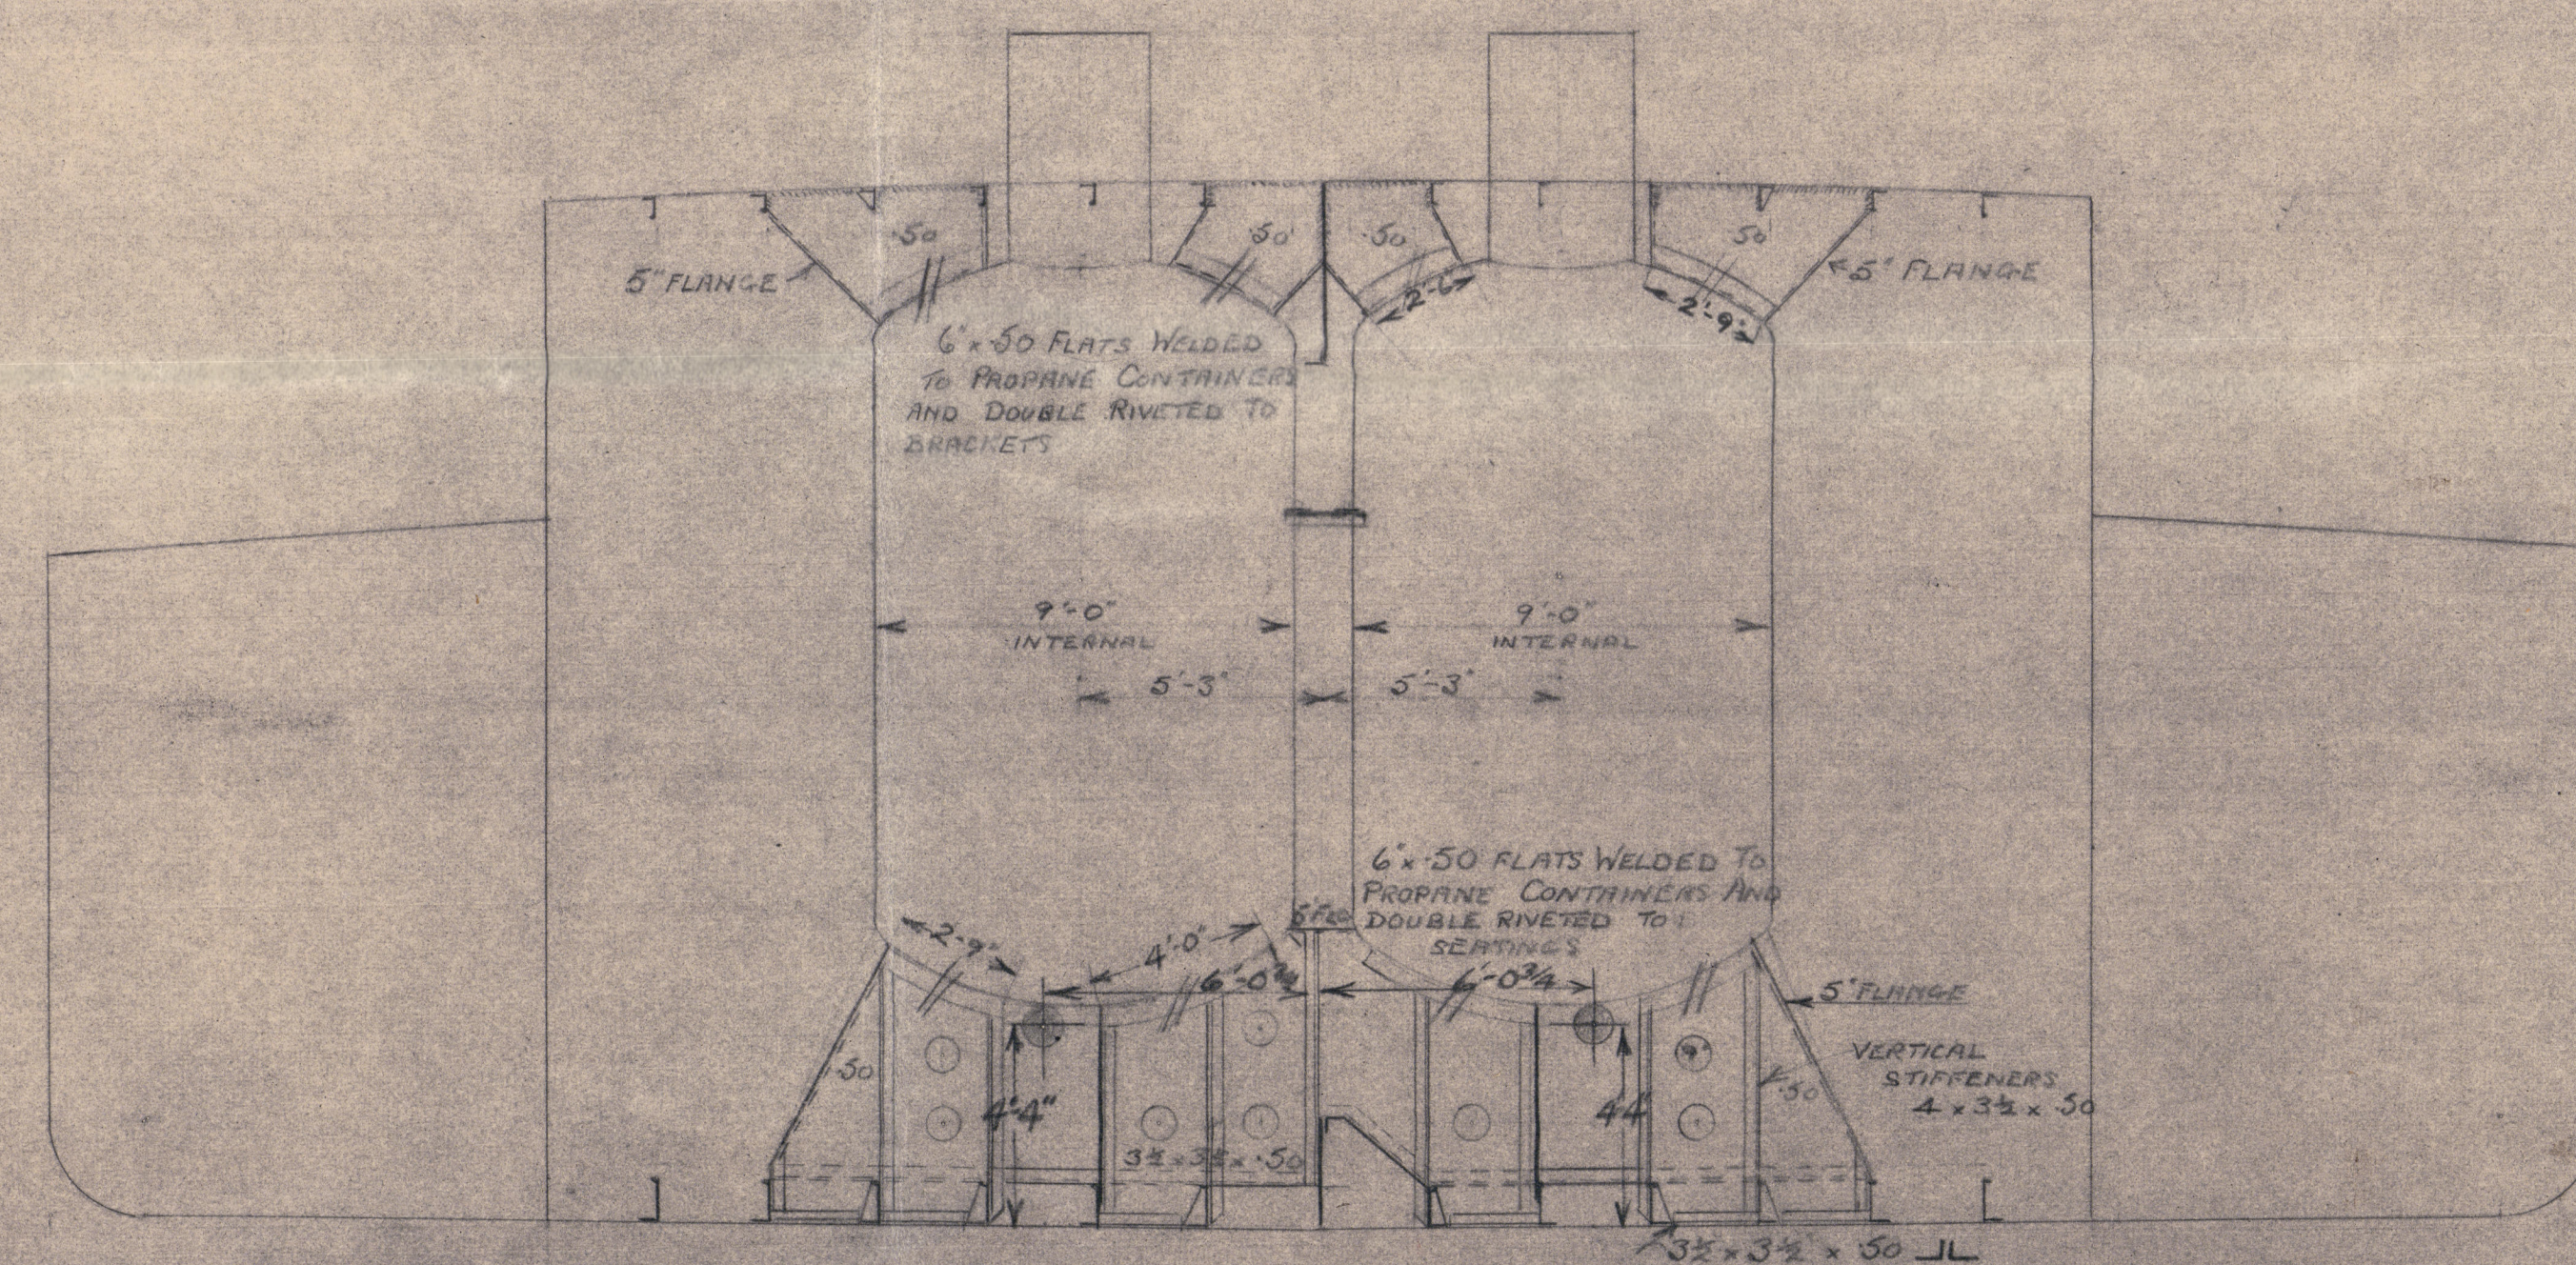

SECTION LOOKING AFT

T.S.S. "REBECA"

Ampt of Propane Containers in Tanks

Sheet 1.

Nwc Rpt No 108926

TO ACCOMPANY..... NAME..... REPORT No. 108926.

DATED..... 10.51.....

002870-002875-0164



© 2020

Lloyd's Register
Foundation