



See My Plan attached

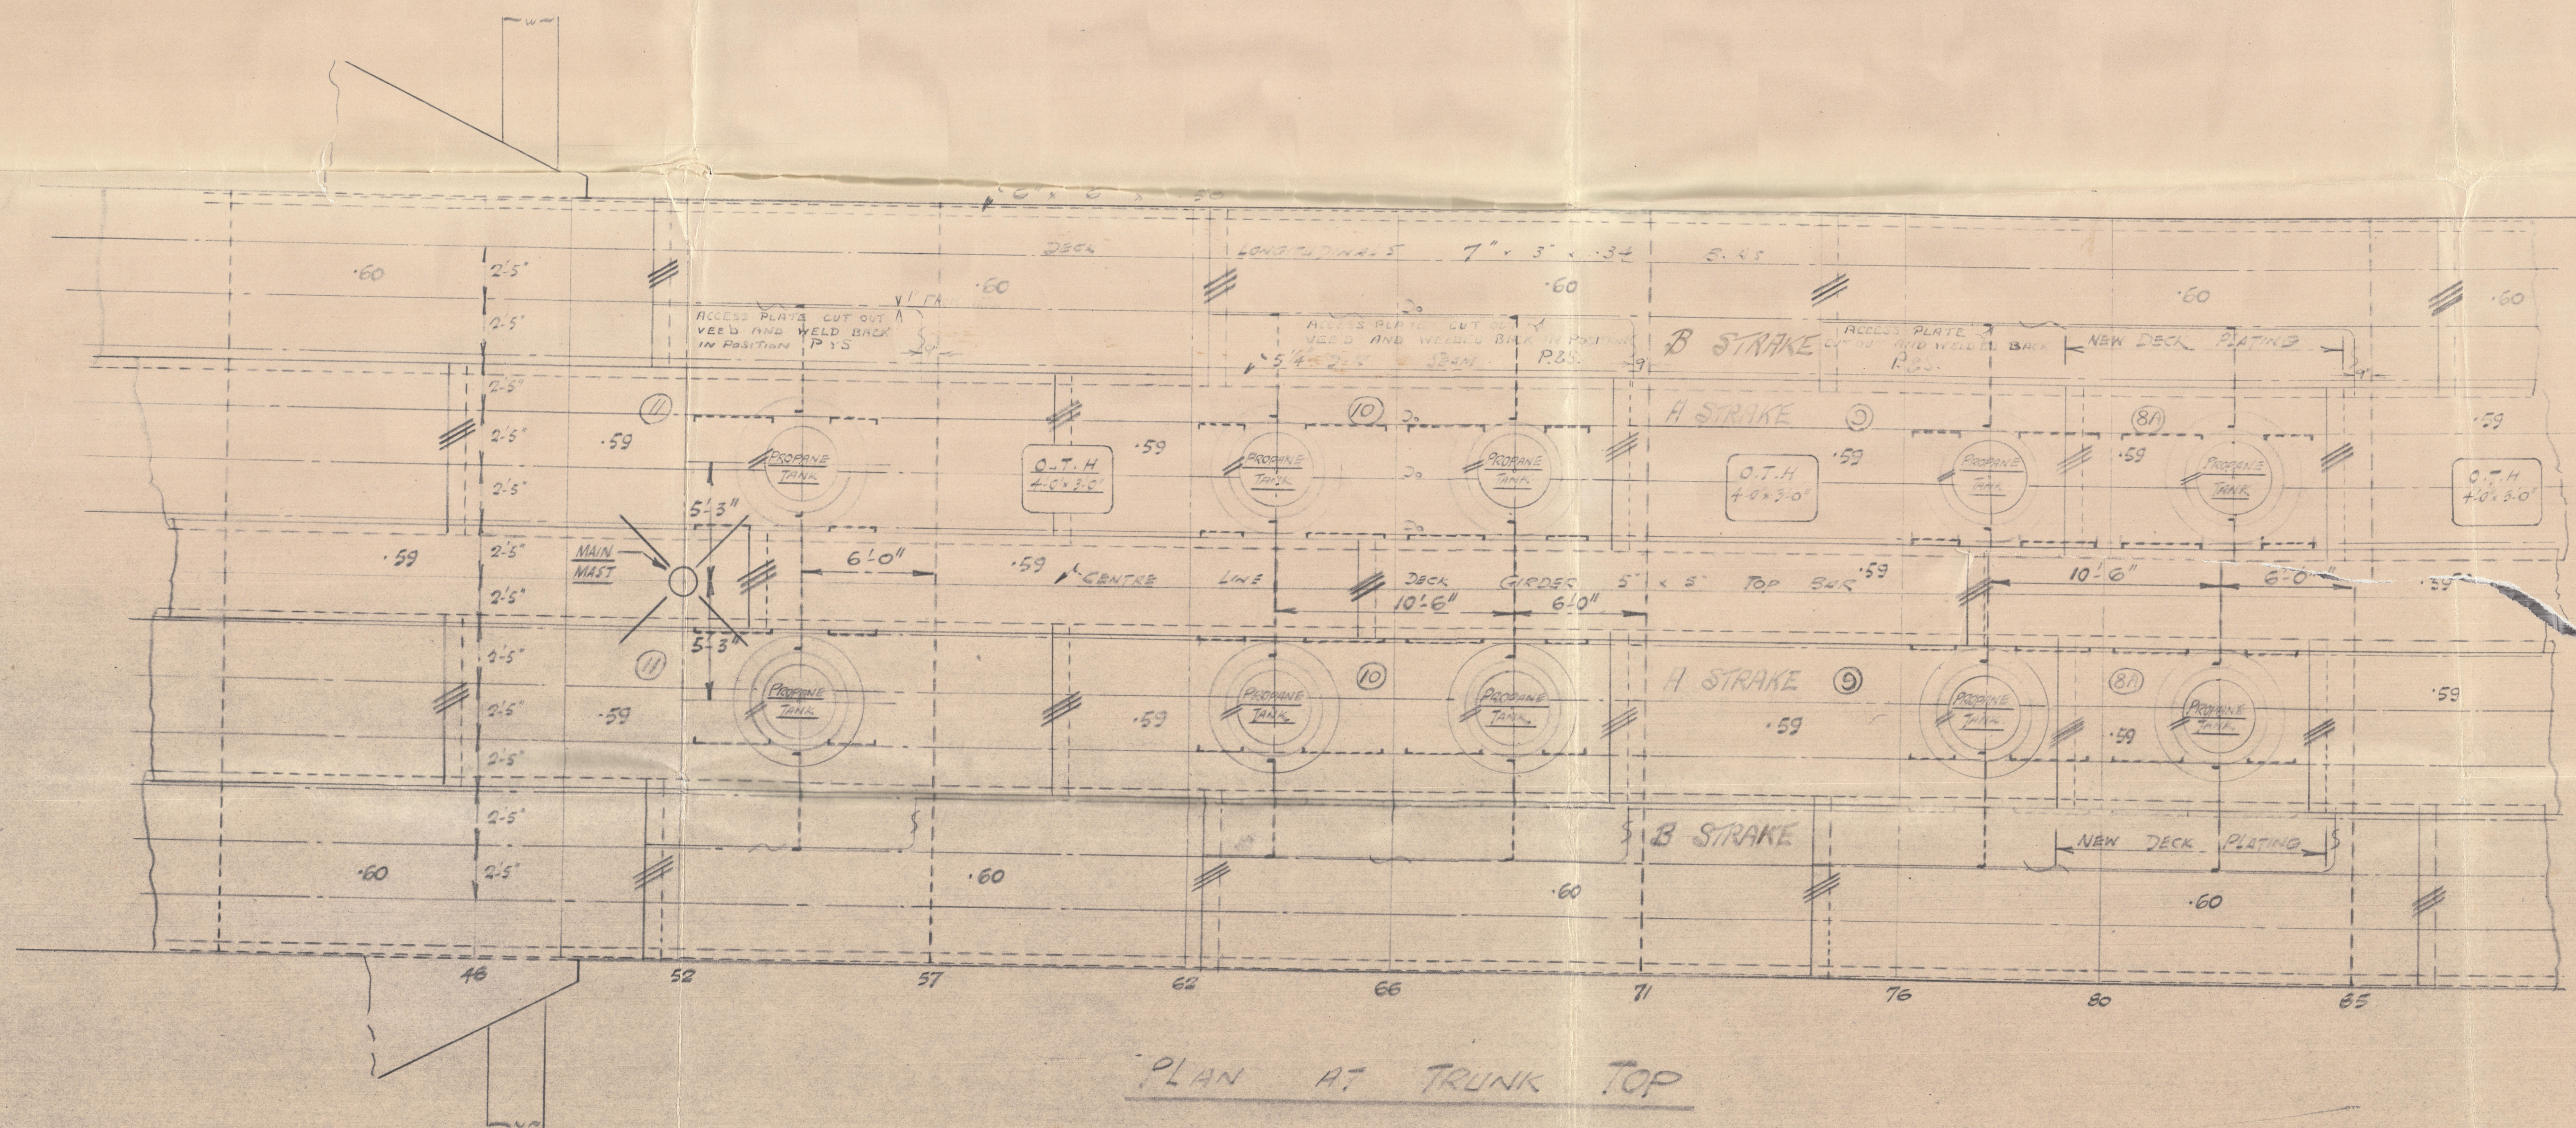

NOTE - DECK PLATES REMOVED FOR ACCESS  
8, 9, 10, & 11 A STRAKE PORT & STARB<sup>2</sup>  
WITH DECK LONGitudinals IN WAY OF THESE.  
B STRAKE PLATES TO BE REMOVED AS SHOWN.  
LONGitudinals TO BE CROPPED AT BUTTS  
AND REMOVED.  
DECK TRANSVERSES 66 & 80 TO BE REMOVED  
PORT & STARB<sup>2</sup> Debeal

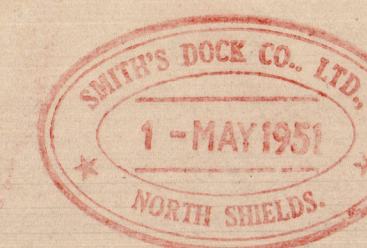

TWO SHEETS SHEET N° II  
ARRANGEMENT OF PROPANE  
CONTAINERS IN TANKS  
T.S.S. REBECA

SCALE  $\frac{1}{4}$  170

5.51

Lloyd's Register  
Foundation

602870-002875-0165



T.S.S. "REBECA"

Arrest of Propane Containers in Yonkers.

Sheet II

Nwc Rpt No 108926

TO ACCOMPANY	NWS.	REPORT No. 108926
DATED	10.51.	



© 2020

Lloyd's Register  
Foundation

002870-002875-0165