

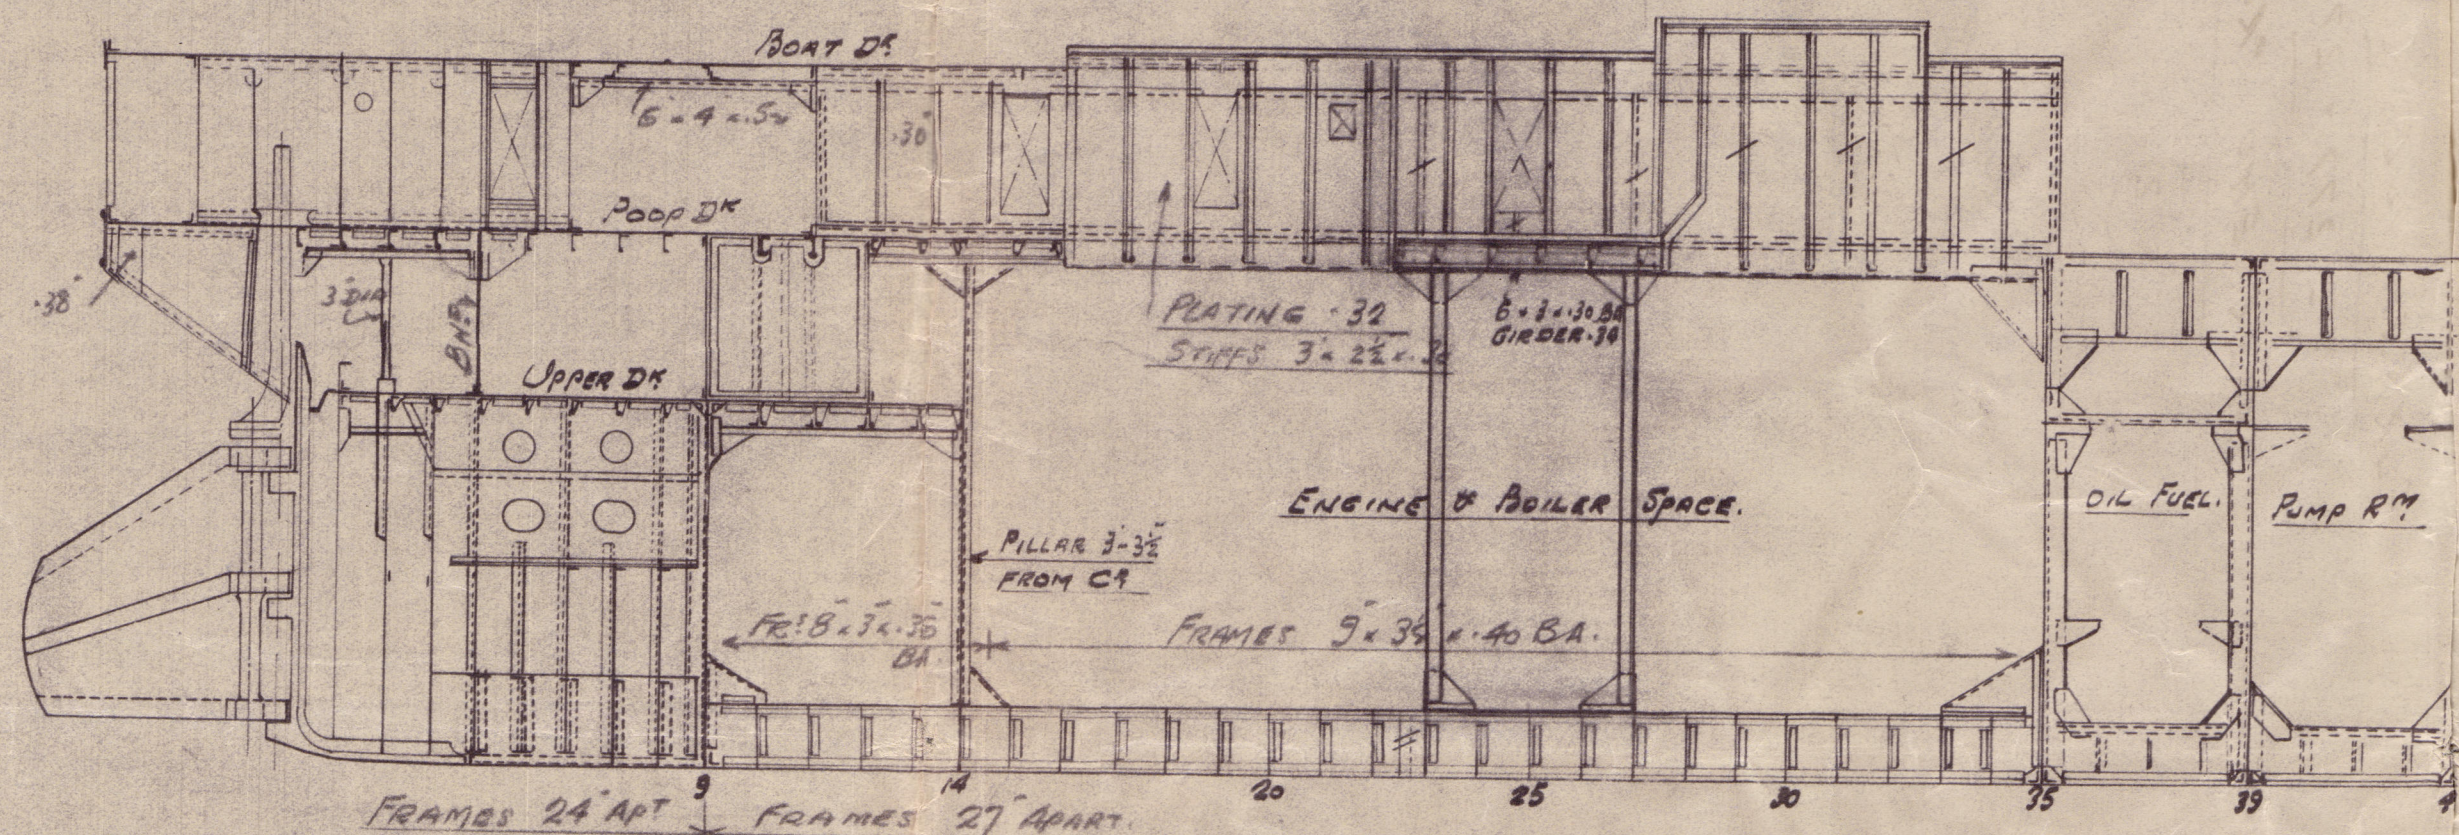



14.4.37

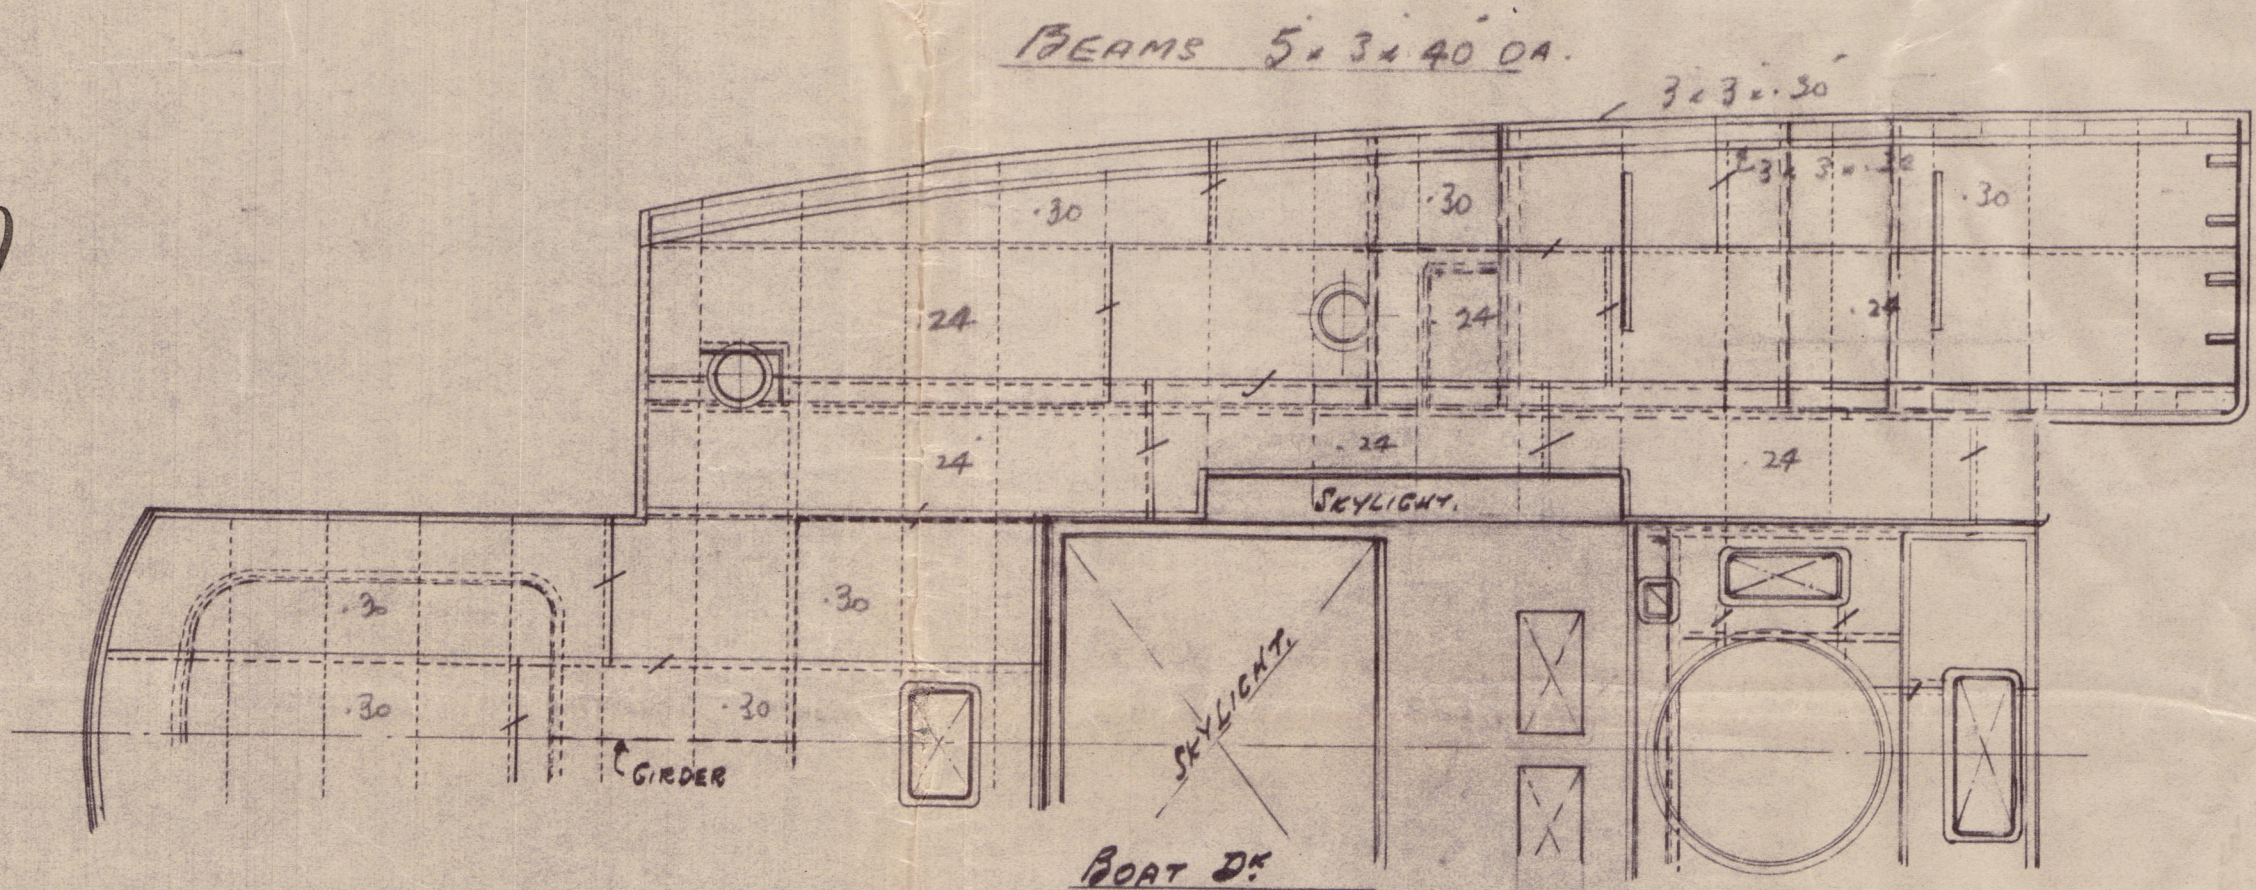


No. 277-8 AFTER END PROFILE.
Scale 1/100

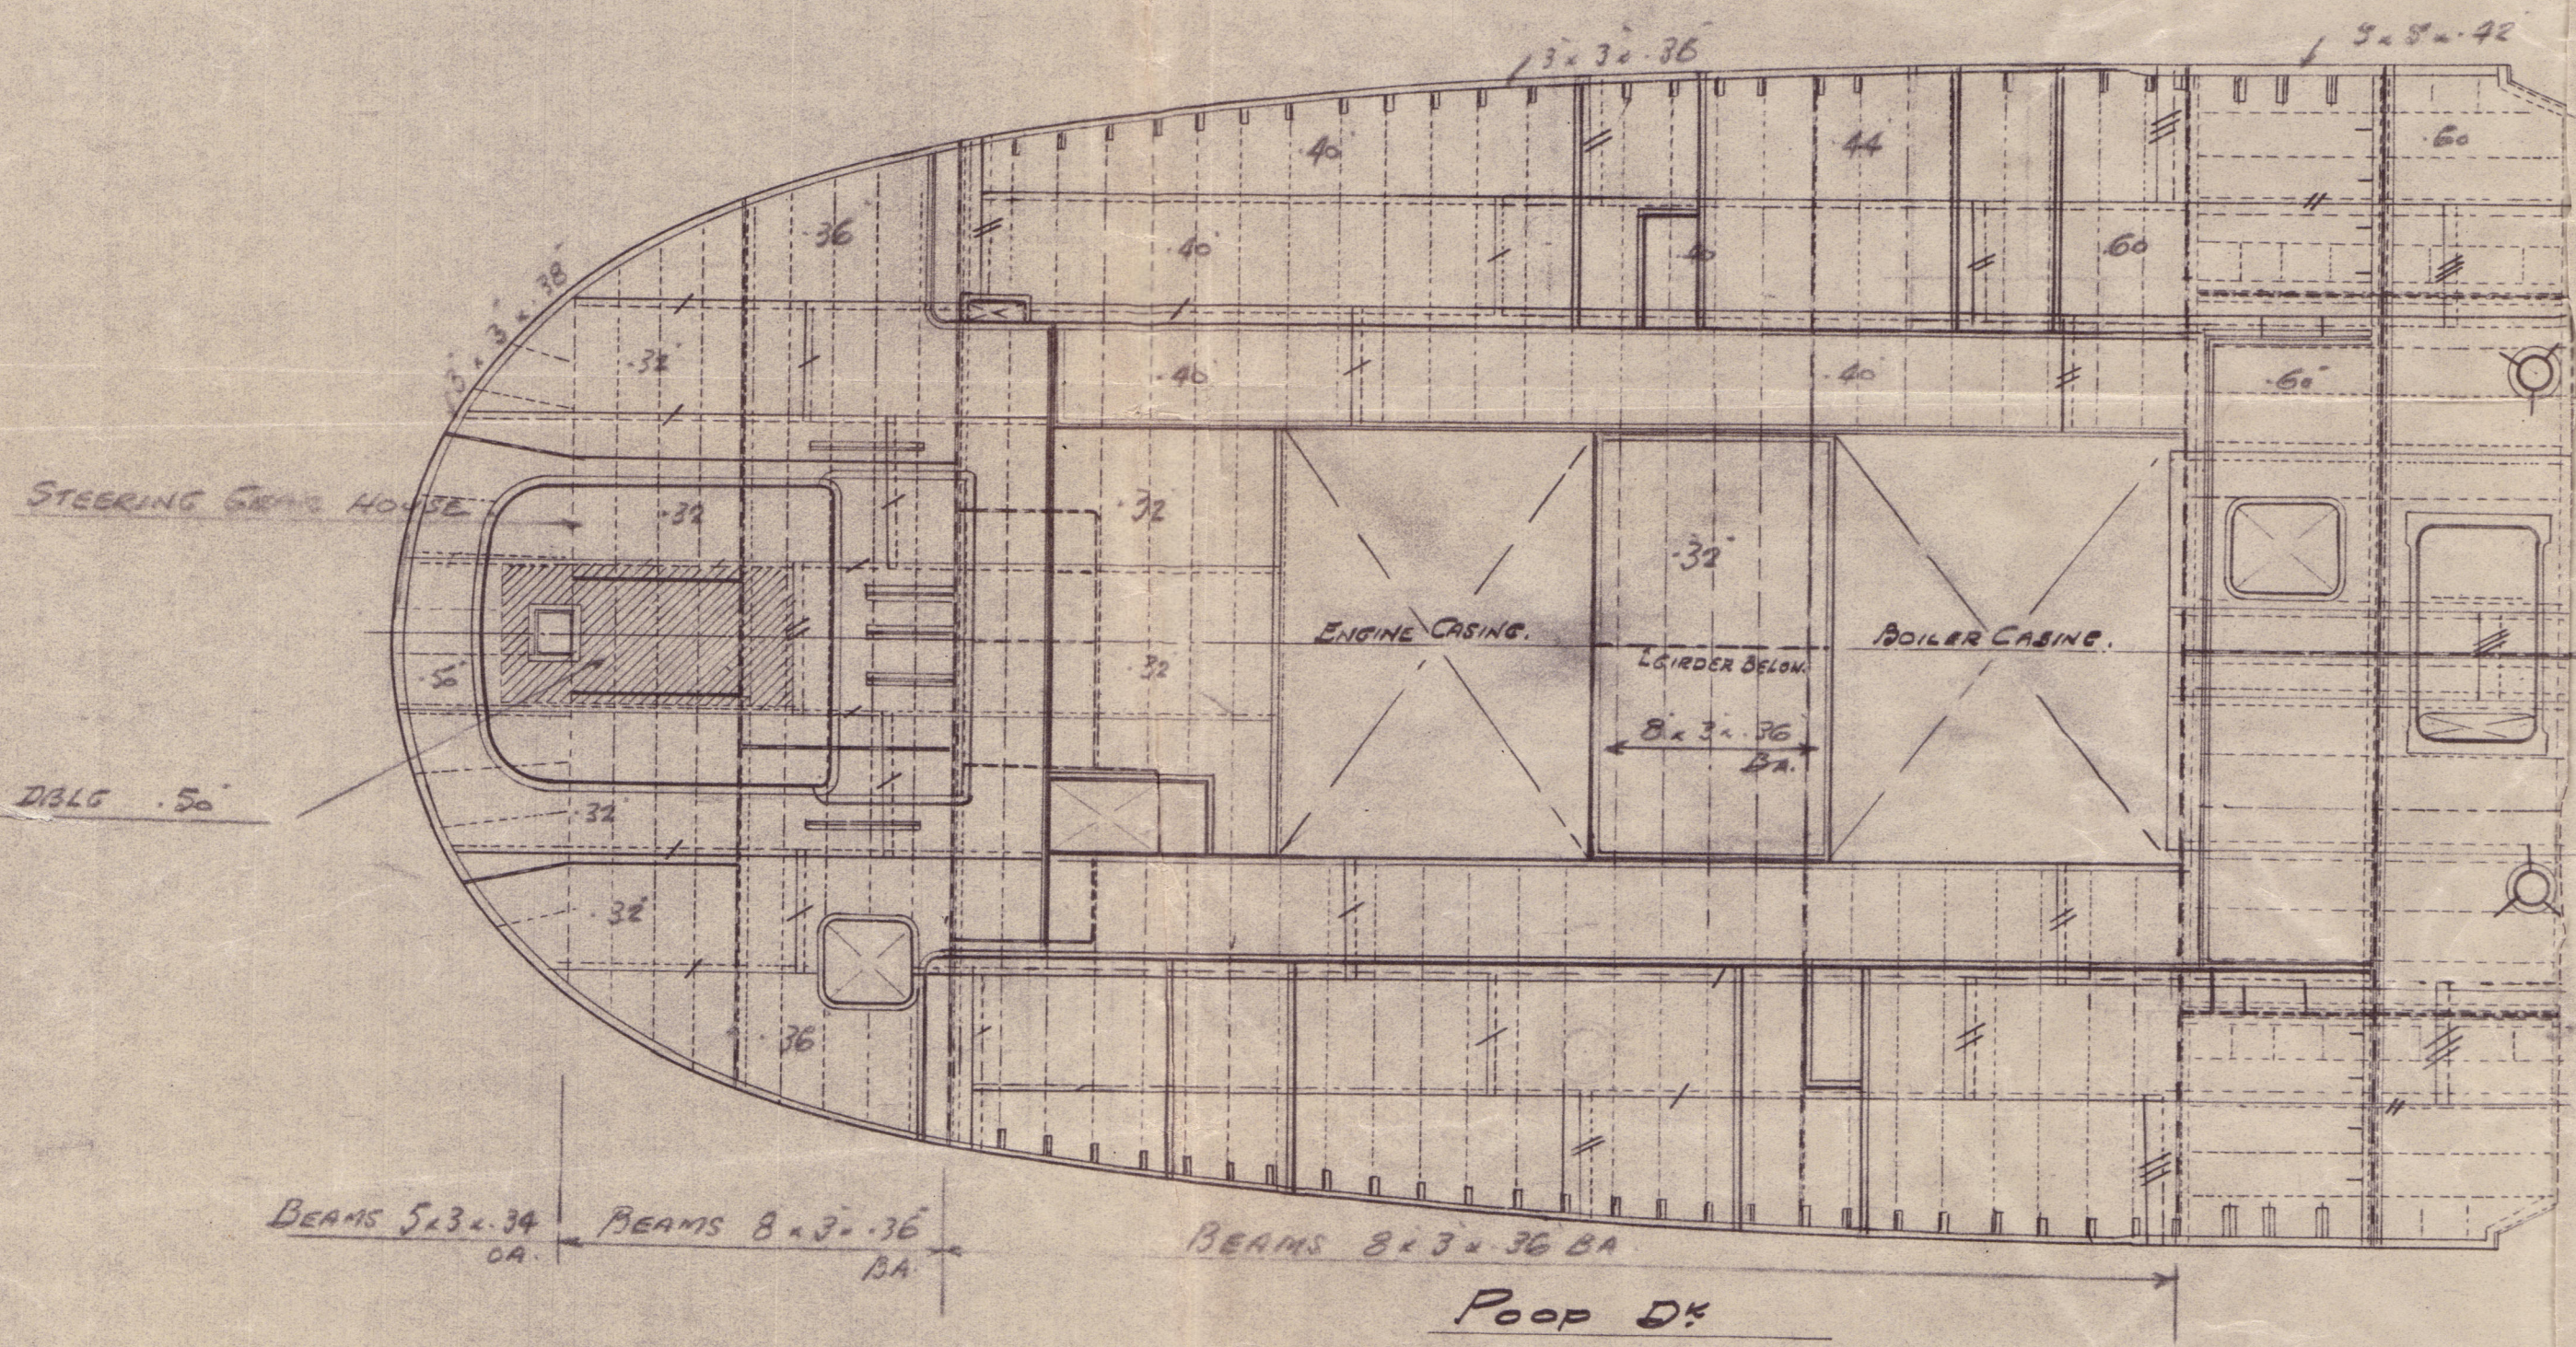


ALL BA SECTIONS ARE 1924 NEW
BRITISH STANDARD.

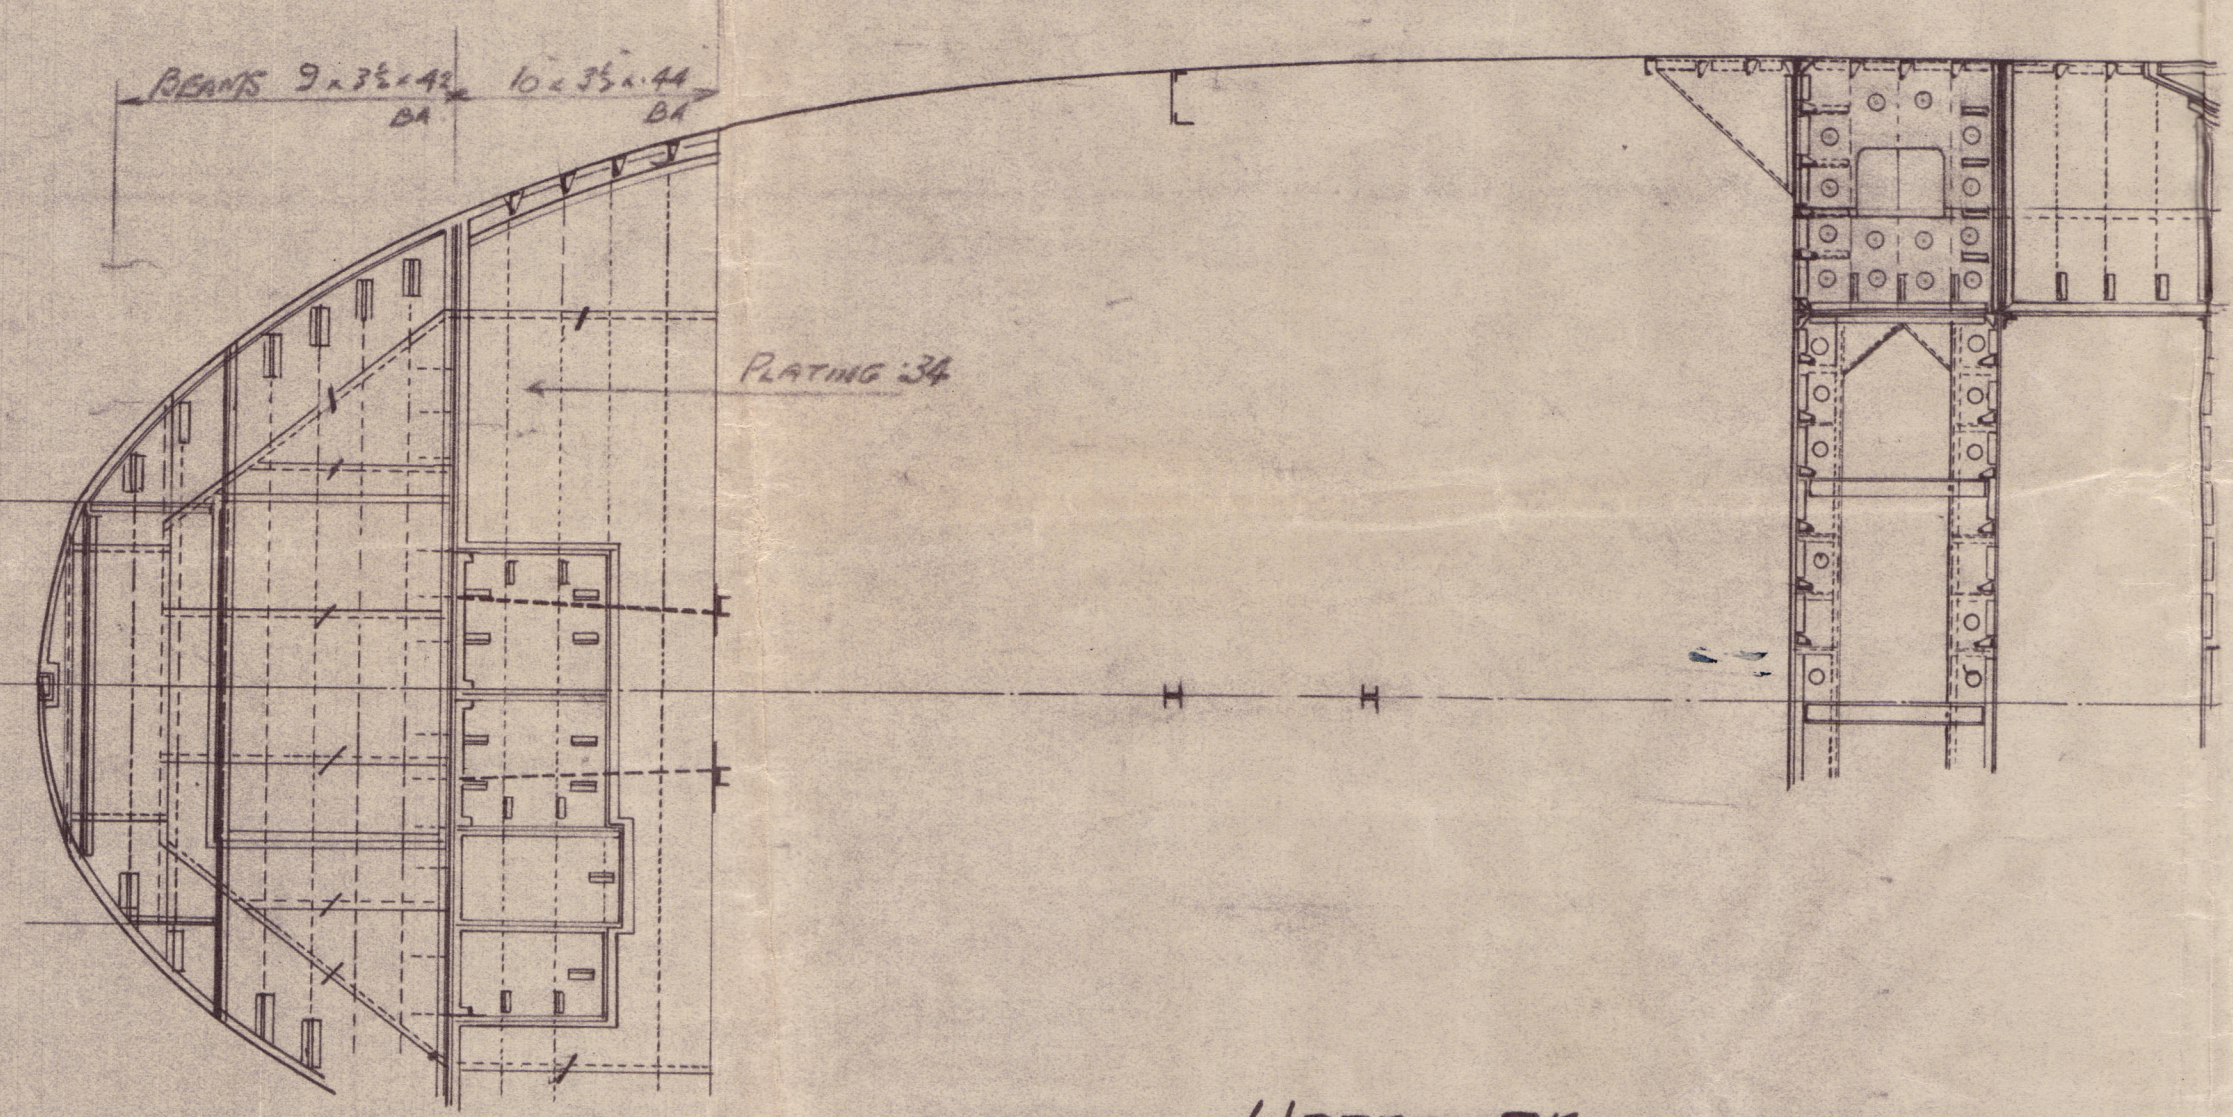

UPPER Dk

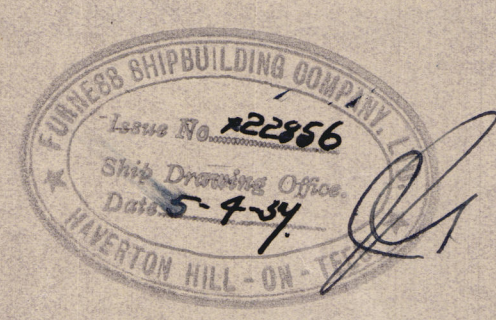

T. 2115.

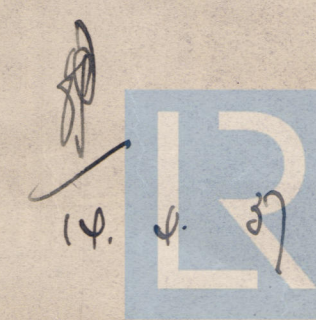

© 2020
Lloyd's Register
Foundation

002870-002875-0166

© 2020

FOR ENCLOSURE TO

Royds Mbn

From

FURNESS SHIPBUILDING Co. Ld.,
HAVERTON HILL-ON-TEES.

FURNESS S.B. C²

N^{os} 277 - 278

AFTER END PROFILE

(12)

S.S. "Rebeca"
MDB. RPT. No. 16275

S.S. "Rosalia"
MDB. RPT. No. 16303

002870-002875-0166



© 2020

Lloyd's Register
Foundation