


SCALE : 1:200 = 1cm = 2 METRES

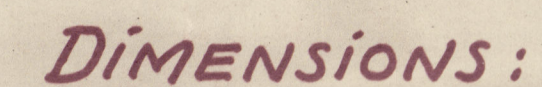

LENGTH OVERALL _____ 115.25 m = 378'-7.16"
LENGTH B.P. _____ 106.50 m = 349'-5"
BREADTH MOULDED _____ 13.60 m = 44'-7 7/8"
DEPTH UPPERDECK _____ 8.75 m = 28'-8 1/2"

CARGO HOLDS

POSITION	FRAME	CAPACITY M ³ CU.FT.	NOTICE
N ^O 1 HOLD	115-142	280 9900	
N ^O 1 LOWER TWEN DECK	4	386 13600	
N ^O 1 UPPER TWEN DECK	117-142	350 12500	
FORECASTLE	117-142	404 14500	
N ^O 2 HOLD	67-113	706 24932	
N ^O 2 LOWER TWEN DECK	"	711 25098	
N ^O 2 UPPER TWEN DECK	4	705 24900	
TOTAL FORWARD		3542 125220	
N ^O 3 LOWER TWEN DECK	13-46	365 12885	
N ^O 3 UPPER TWEN DECK	5-46	522 18427	
TOTAL AFT.		887 31312	
TOTAL BANANAS		4420 156534	
N ^O 3 HOLD PART	21-28	66 2331	
N ^O 3 HOLD 5-ED	23-36	67 2366	
TOTAL KAKAO		733 4697	
TOTAL CARGO HOLD-		4562 16729	

OIL FUEL

POSITION	FRAMES	CAPACITY TONS		NOTES
		IN	OUT	
D.B. TANK NO I	126-142	32	1542	32
" " NO II	115-126	68	1625	59
" " NO III	42-66	102	3042	36
" " NO IV	47-60	69	3143	11
" " NO V	22-47	87	5072	73
TOTAL D.B.		362	12775	505
TWEENDECK PORTS 35-52	53-66	140	4964	113
DAILY TANKS	64-66	17	800	14
TOTAL			5544	732
TOTAL			18350	437

FRESHWATER

POSITION	FRAME	CAPACITY		NOTES
		m ³	CU. FT.	
D.B. TANKS @ PORT	67-89	82	28.50	WASHING
" @ N.E. STBD	"	82	28.50	COOLING
BETTER PUMP	0-9	46	1625	FRESHWATER
DEERTANK (TUNNEL) STBD	74-73	24	848	23.6
" (TUNNEL) DECK, PORT	9-13	16	565	15.7
" " " STBD	"	16	565	15.7
TOTAL	=	266	9395	260

		CABINS	DECK
7	PASS.	4	BOAT DECK
4	"	2	UPPER DECK
11	TOTAL	6	

REFERENCE PLANS

CREW

	MAINS	DECK
1	CAPTAIN	1
1	1ST OFFICER	1
1	2ND "	1
1	3RD "	1
1	4TH "	1
1	MT OPERATOR	1
6	OFFICERS	6
1	CHIEF ENGINEER	1
1	2ND "	1
1	3RD "	1
1	4TH "	1
1	5TH "	1
1	6TH "	1
1	7TH REK. ENG.	1
1	2ND " "	1
1	ELECTR.	1
2	ENGINEERS	2
1	1ST STEWARD	1
1	2ND "	1
1	3RD "	1
1	CHARTERER	1
1	BOSWAIN	1
2	RETY OFF.	2
4	STEWARD	4
2	COOK	2
2	BREASTERS	2
2	DRUMEN	2
13	SAILORS	13
2	BOYS	2
26	CREW	26
46	TOTAL	32
8	LANDIA STAFF	1
54	GROUND TOTAL	33

Tag		Name		2		D		Deutsche Werft Hamburg	
Gesetzgeber GeprüfH		29.7.66		1		W			
Geschen		:		3					
Unterschied				4					
Unterschied				5					
Litho peruse		7:200		Tag		Name		R. 12 Job Nr. 7124 SE 1	
0,57 m ²				GENERAL		2		Cydon's Register Foundation	
				ARRANGEMENT					

PACUARE EX
EMPIRE ALDE



General arrangement.

2

002870 - 002875 - 0236



© 2020

Lloyd's Register
Foundation