

11/1/27


GENERAL ARRANGEMENT SINGLE SCREW TUG

N° 718.

LENGTH OA. 80'-0" B.P. 74'-0" BEAM M^{LD} 21'-0" DEPTH M^{LD} 11'-9"

ENGINES C.S.C. $\frac{15 \times 32}{24}$ BOILER 13'-6" x 10'-6"

SCALE $\frac{1}{4}$ " = 1 FOOT.

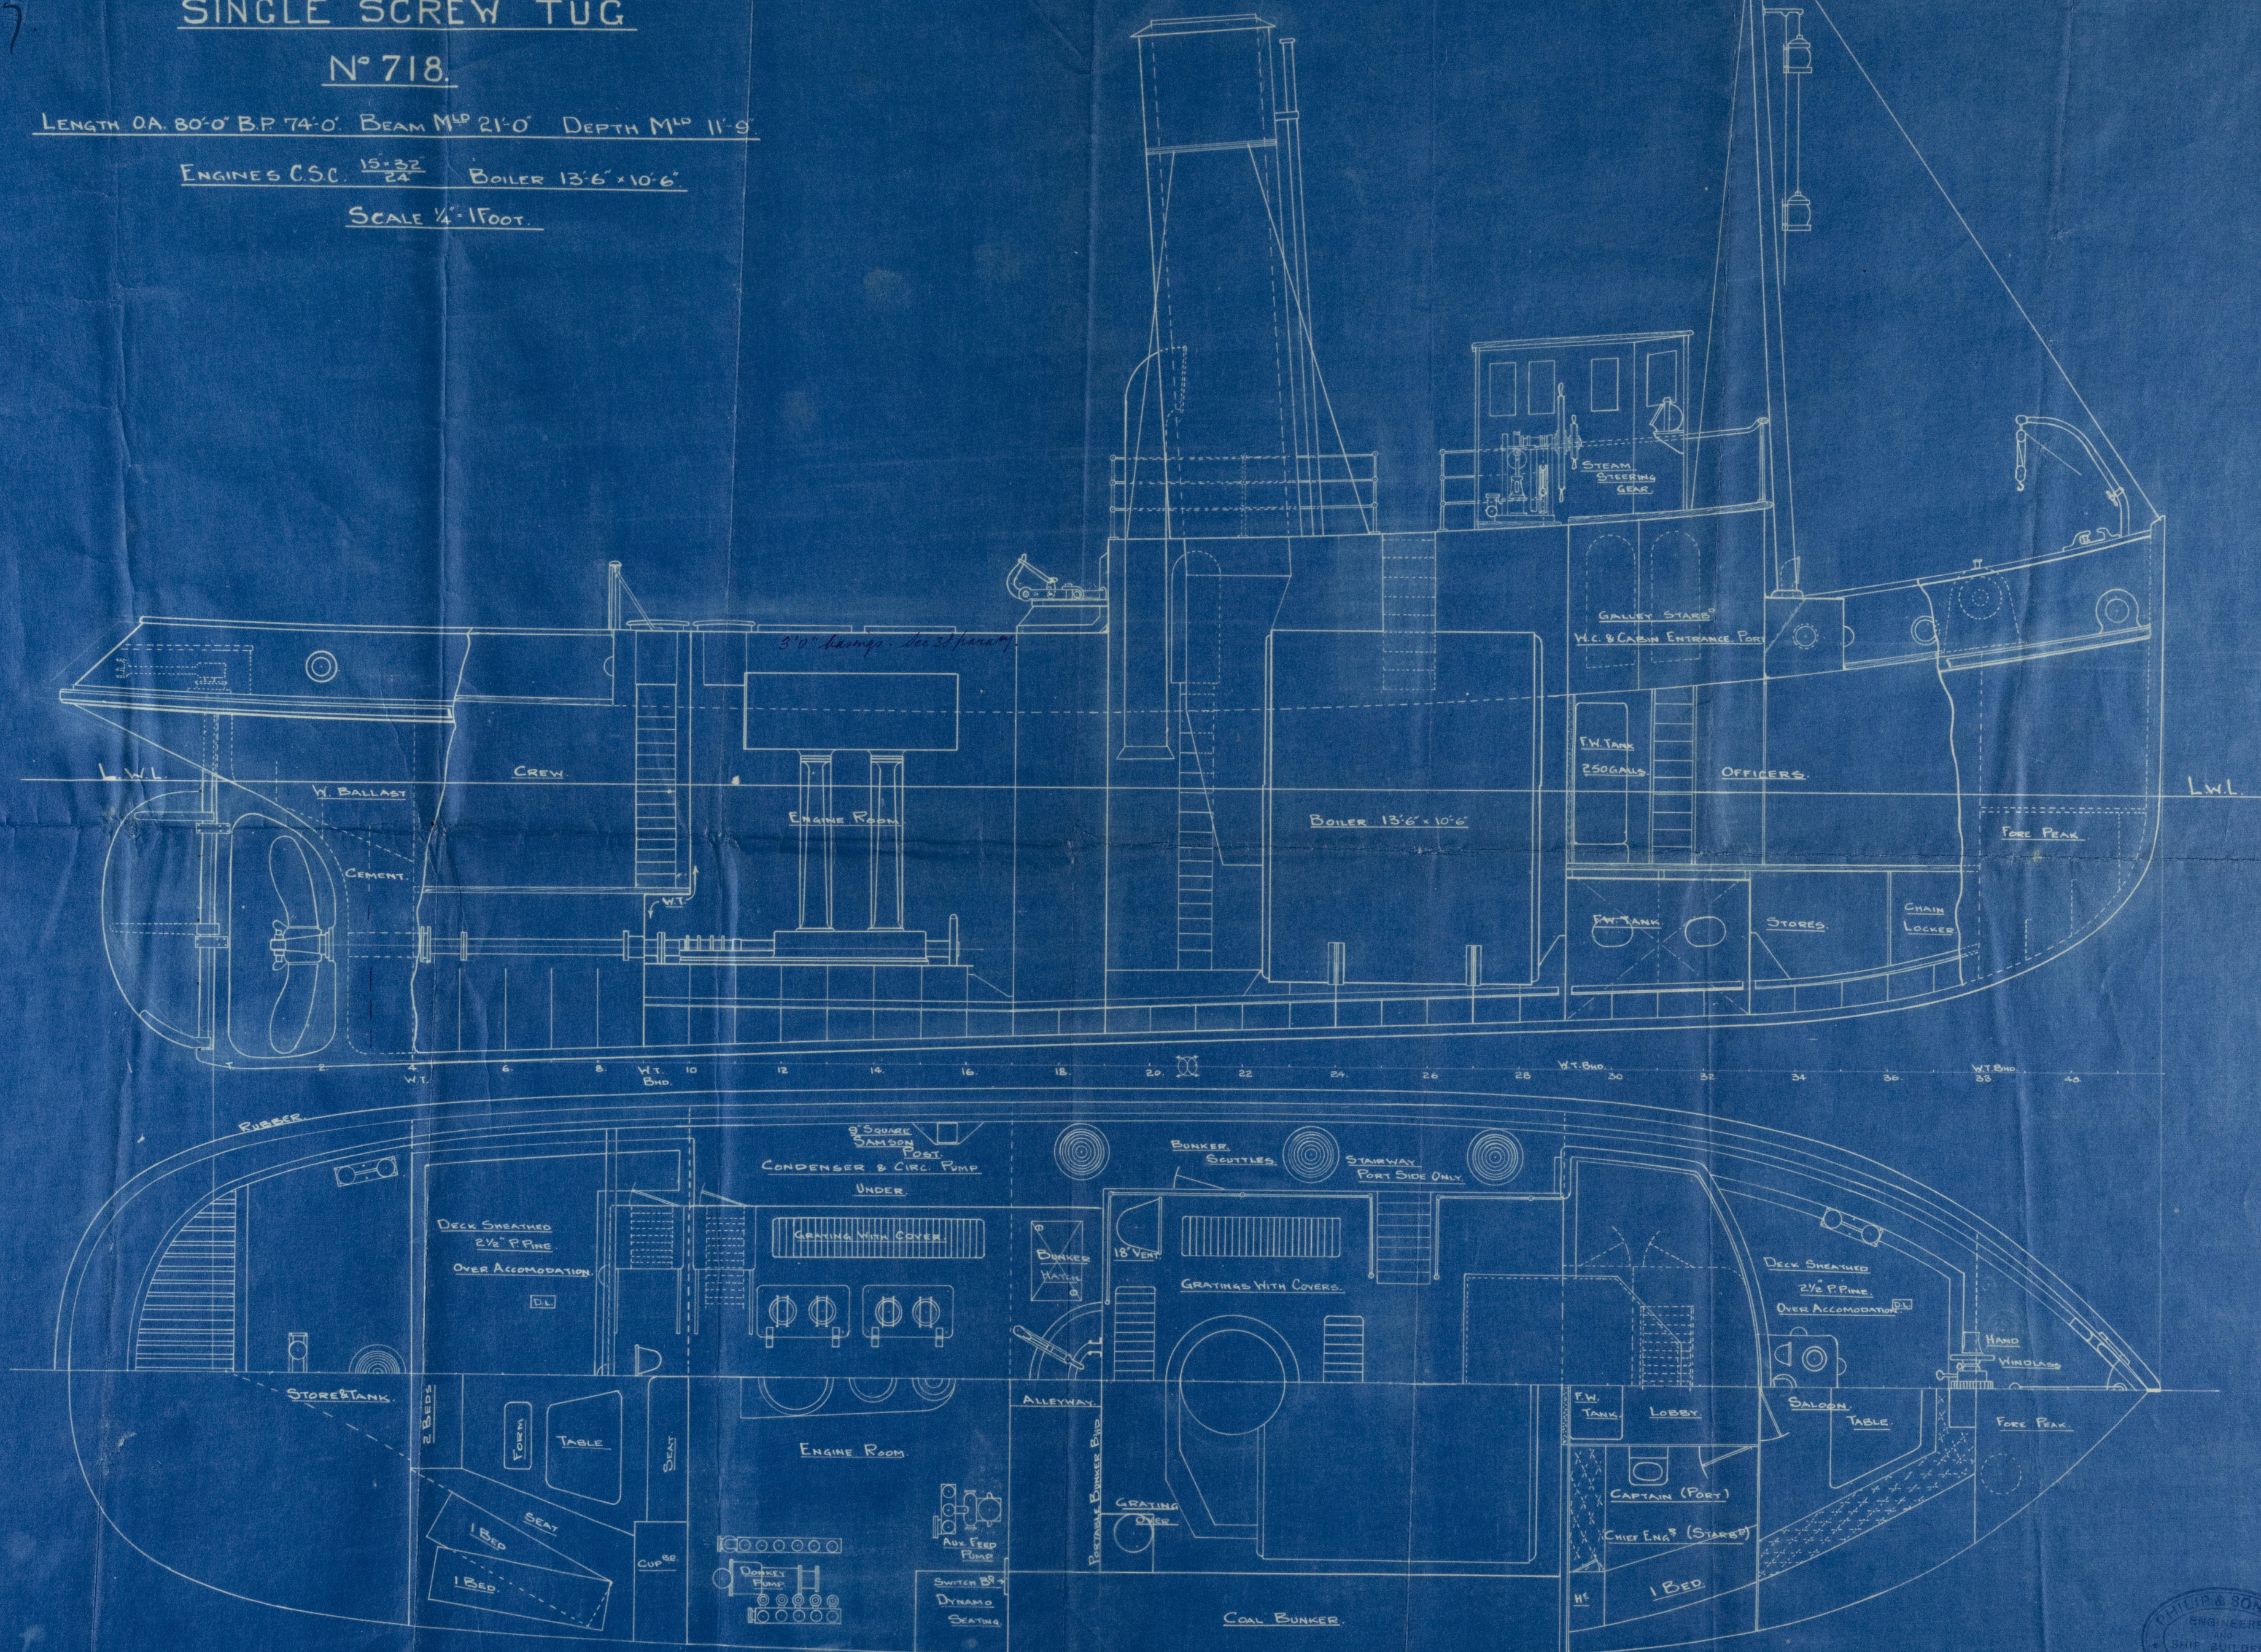

PHILIP & SON, LTD.
ENGINEERS
SHIP BUILDERS
ETC.
DARTMOUTH

D²⁴ N° 9090-S
JAN 5th 1917

2024/K-00020-0002

Philip & Son

No 718.


GENERAL

ARRANGEMENT.

"El Tigre"
Reg 6619

PLYMOUTH

002876 - 002882 - 0002

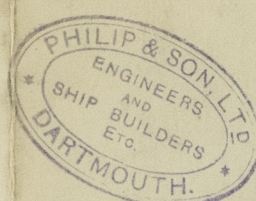

Date



© 2020

Lloyd's Register
Foundation