
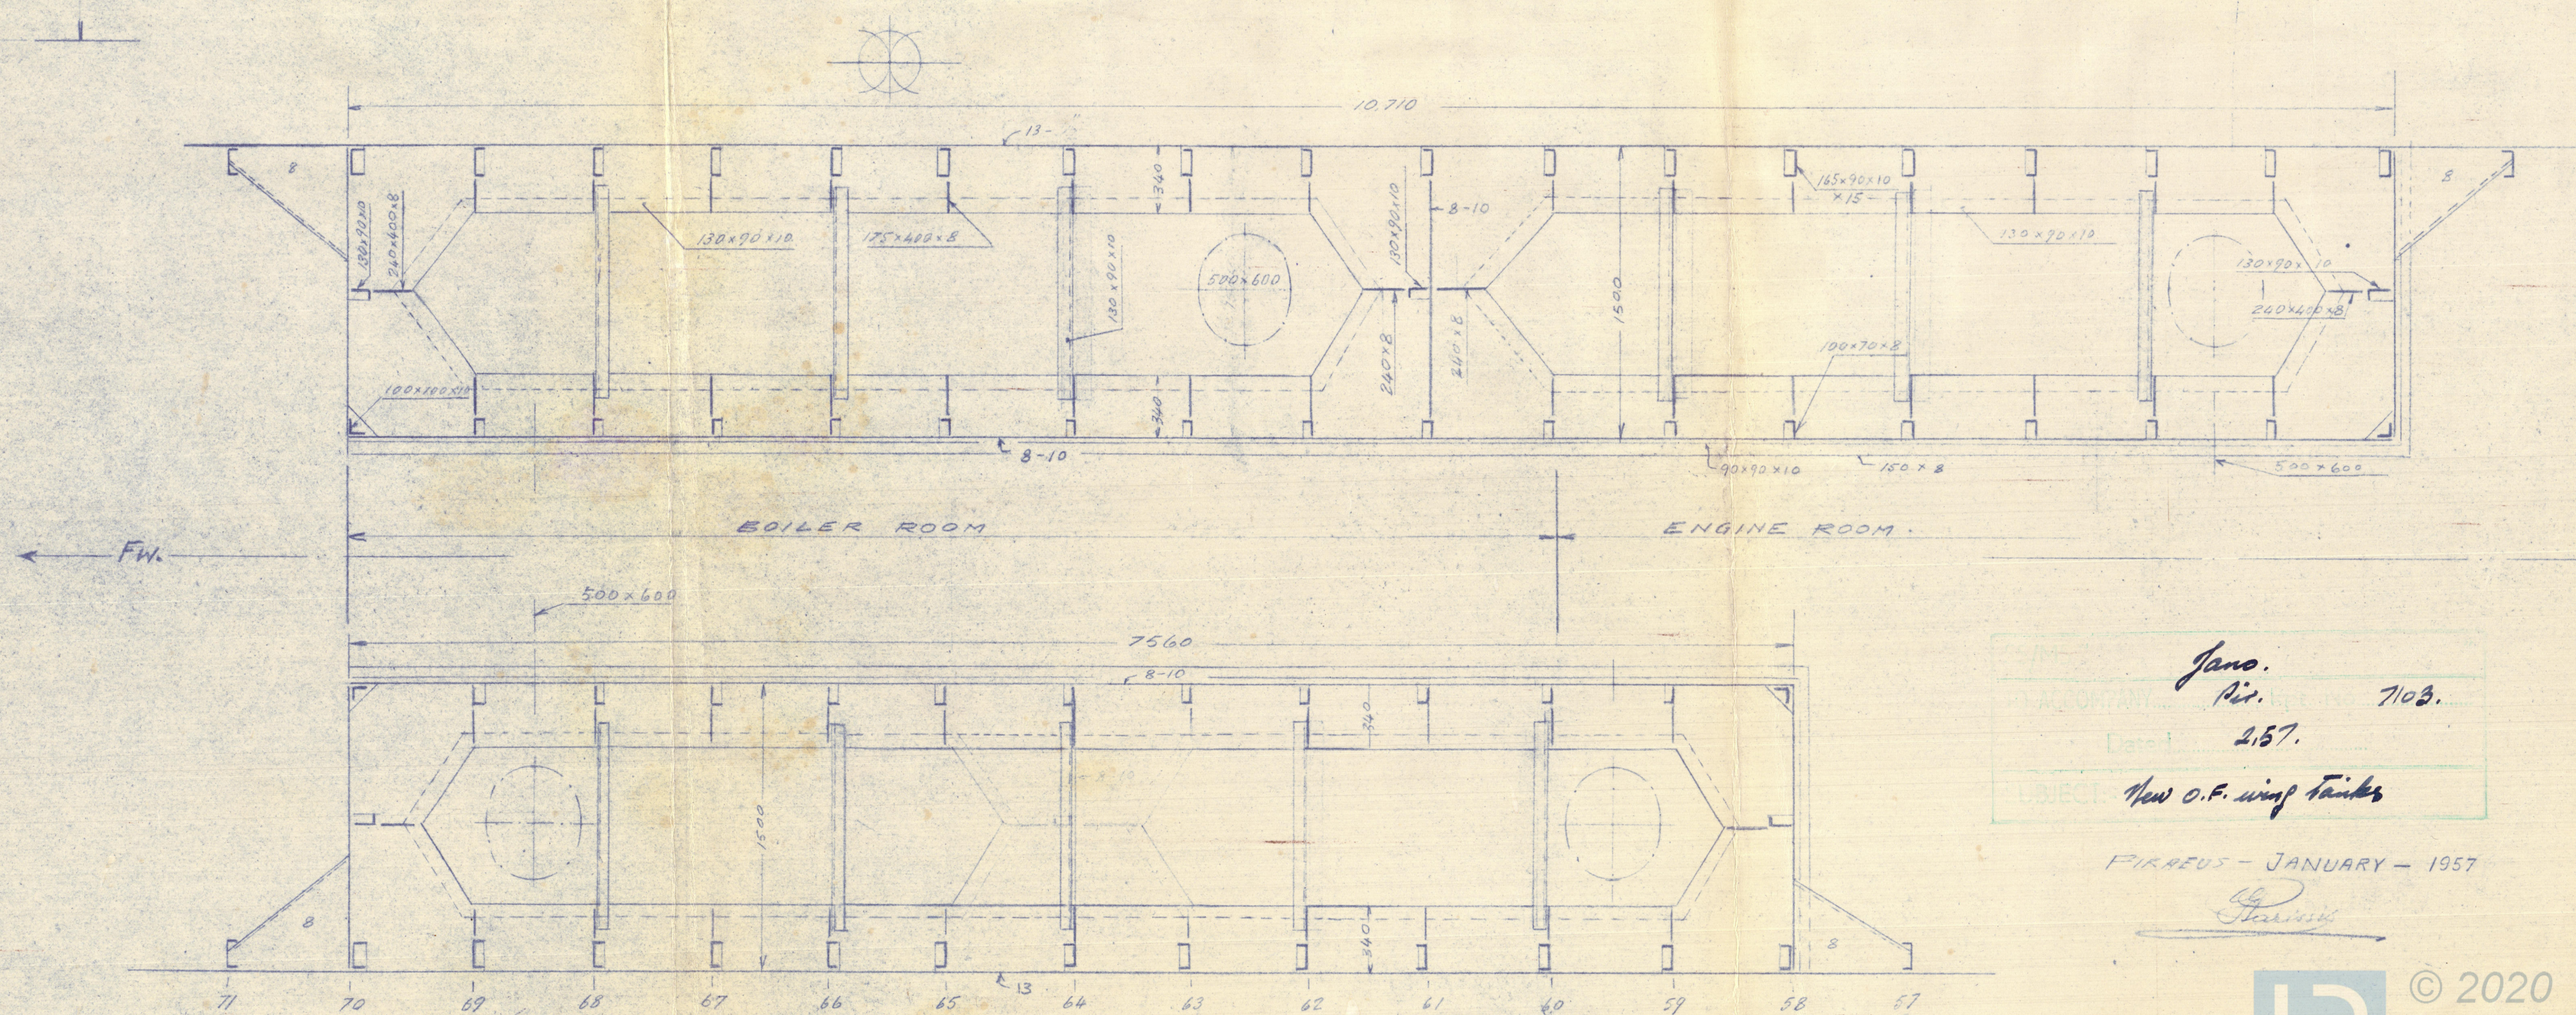


SCALE 1:25

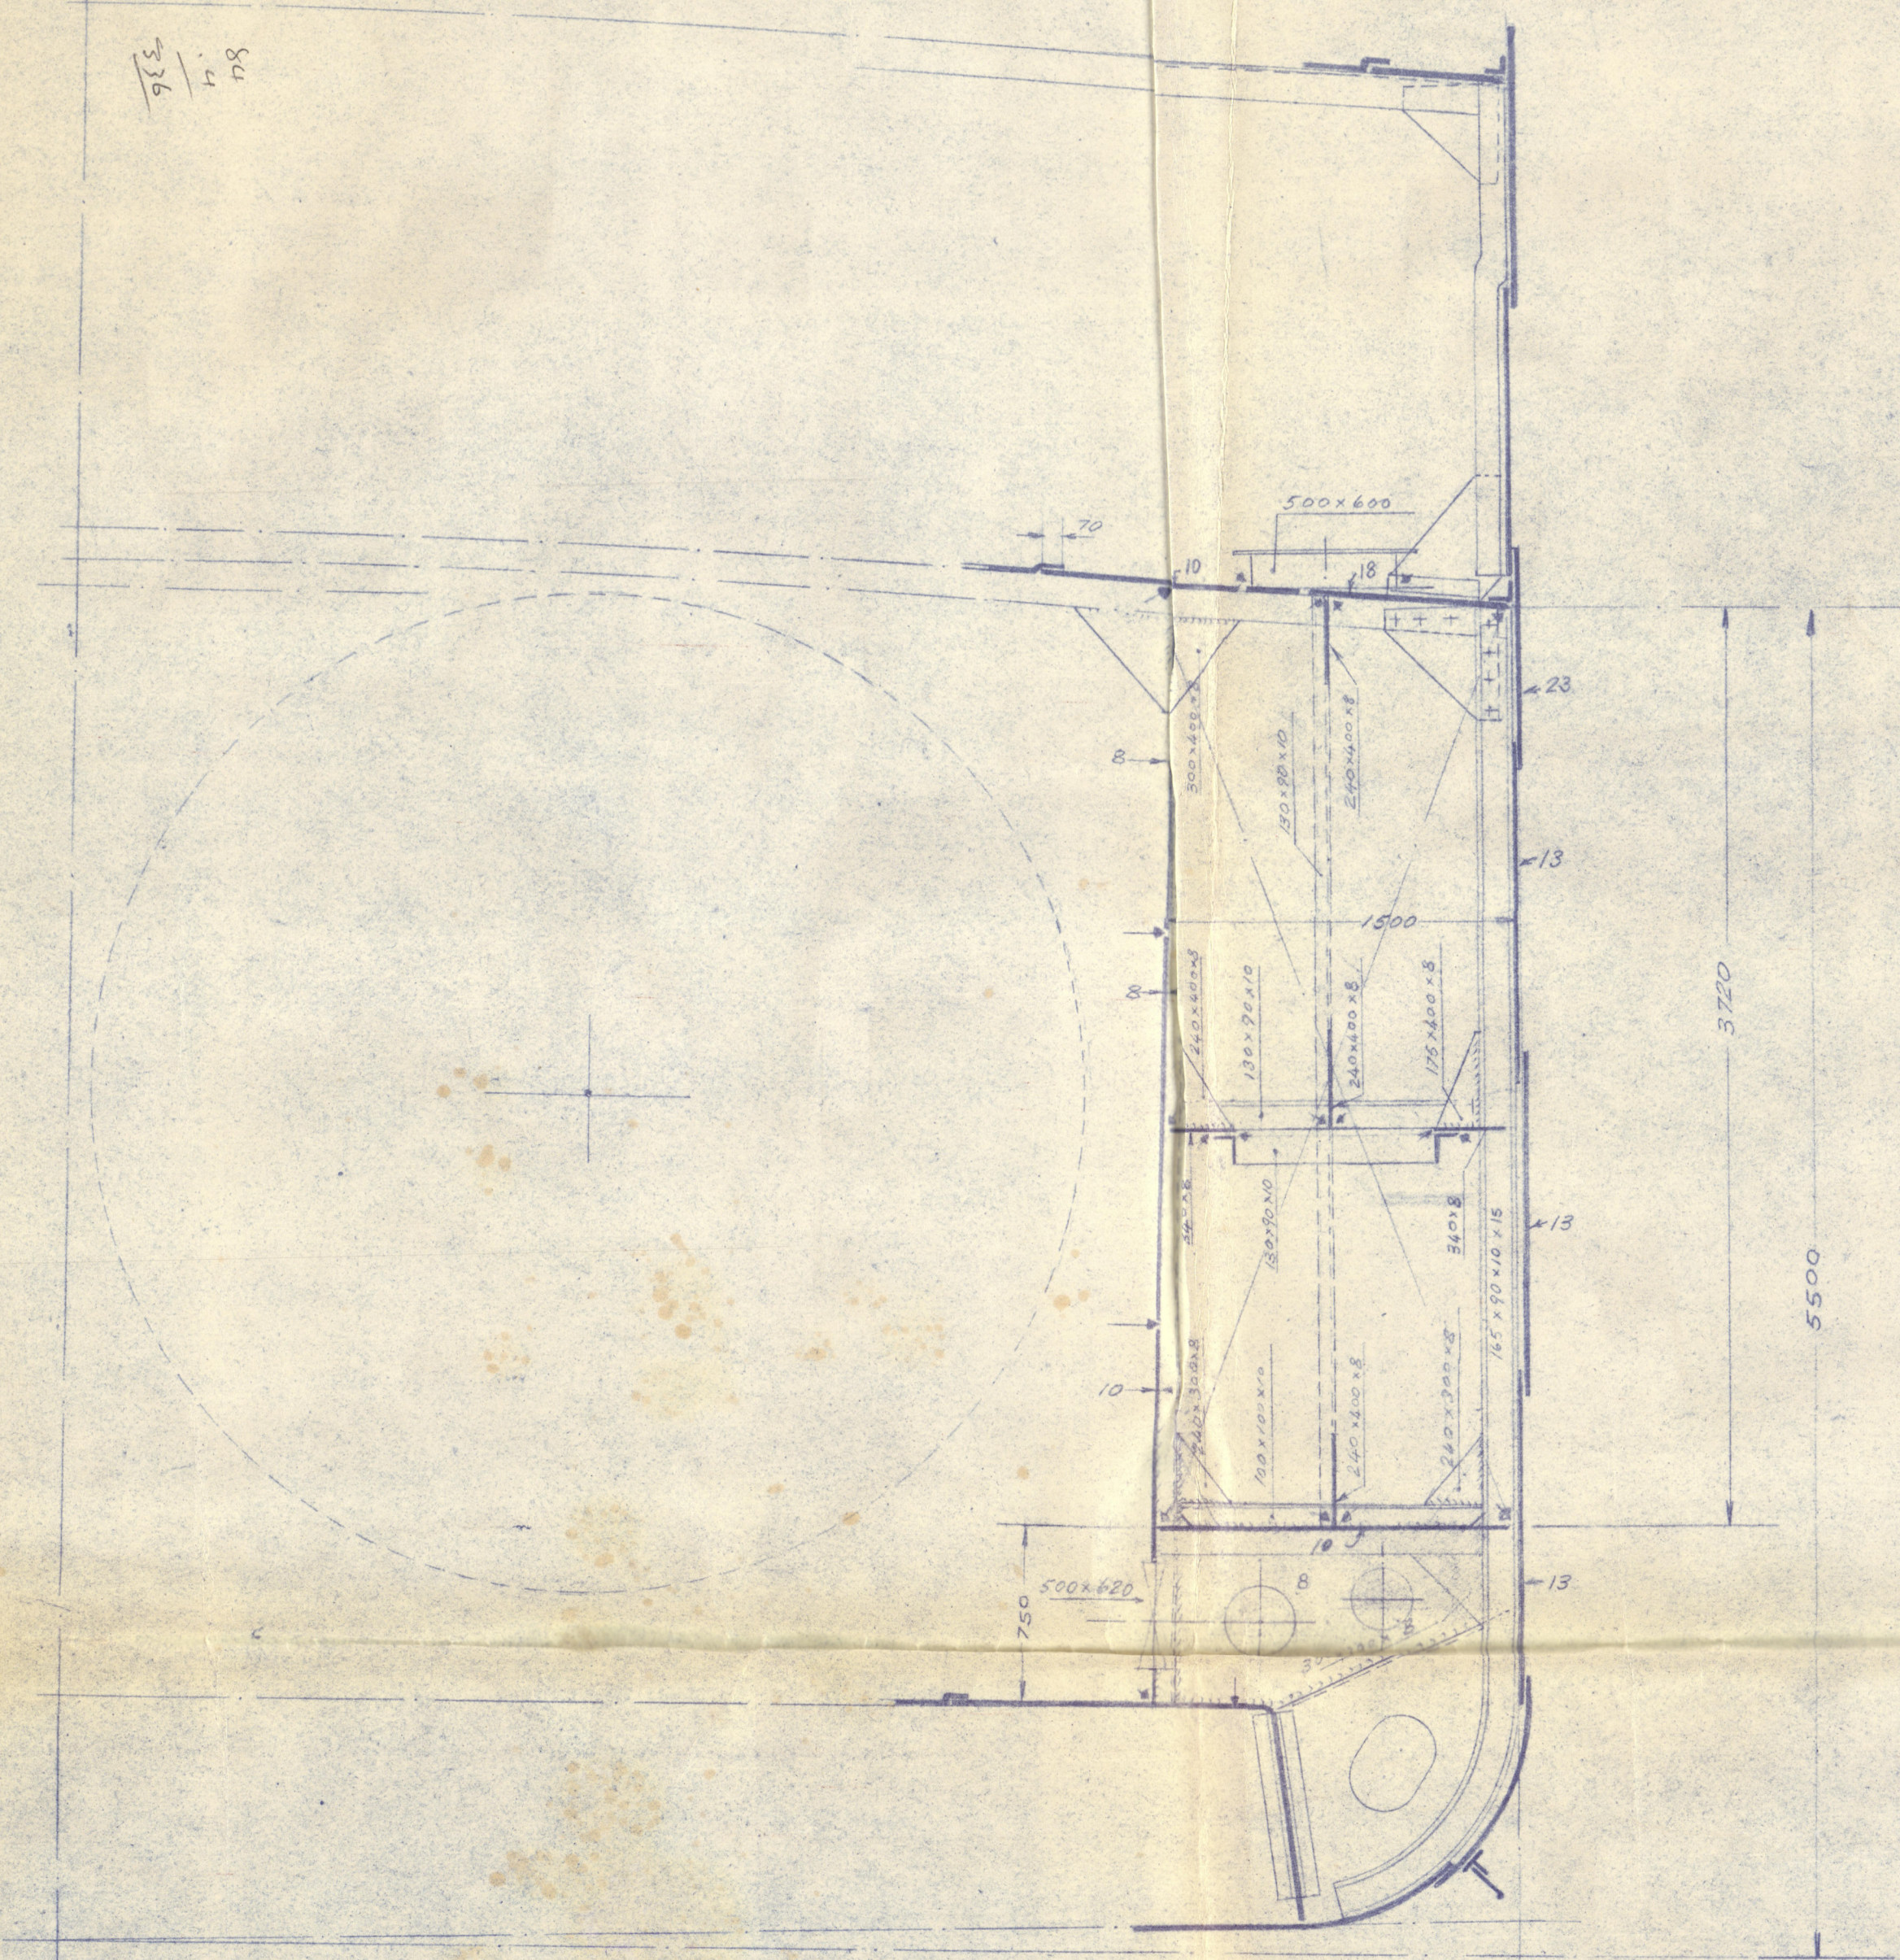

Jan. 7103.
Rev.
2157.
New O.F. wing Tanks

PIRAEUS - JANUARY - 1957

002883-002890-0001

New O.F. wing tanks.

Pir. rept-No. 7103.

002883-002890-0001



© 2020

Lloyd's Register
Foundation