

23.11.20

# S.S. WILH HEMSOOTH








## PROFILE AND DECK PLANS

### QUARTER DECK CARGO-STEAMER WITH PART AWNING DECK

SCALE 1/8" = 1 FOOT

LENGTH B.P. 269'-0 1/2"  
BREADTH MLD. 39'-5"  
DEPTH TO UPPER DECK 18'-0 1/2"

TO CLASS 100A1 AT LLOYDS

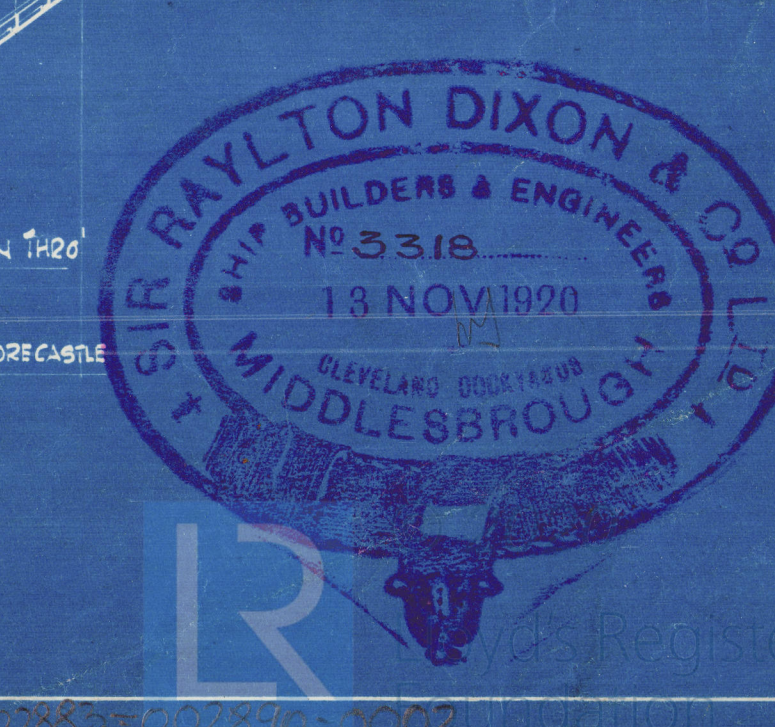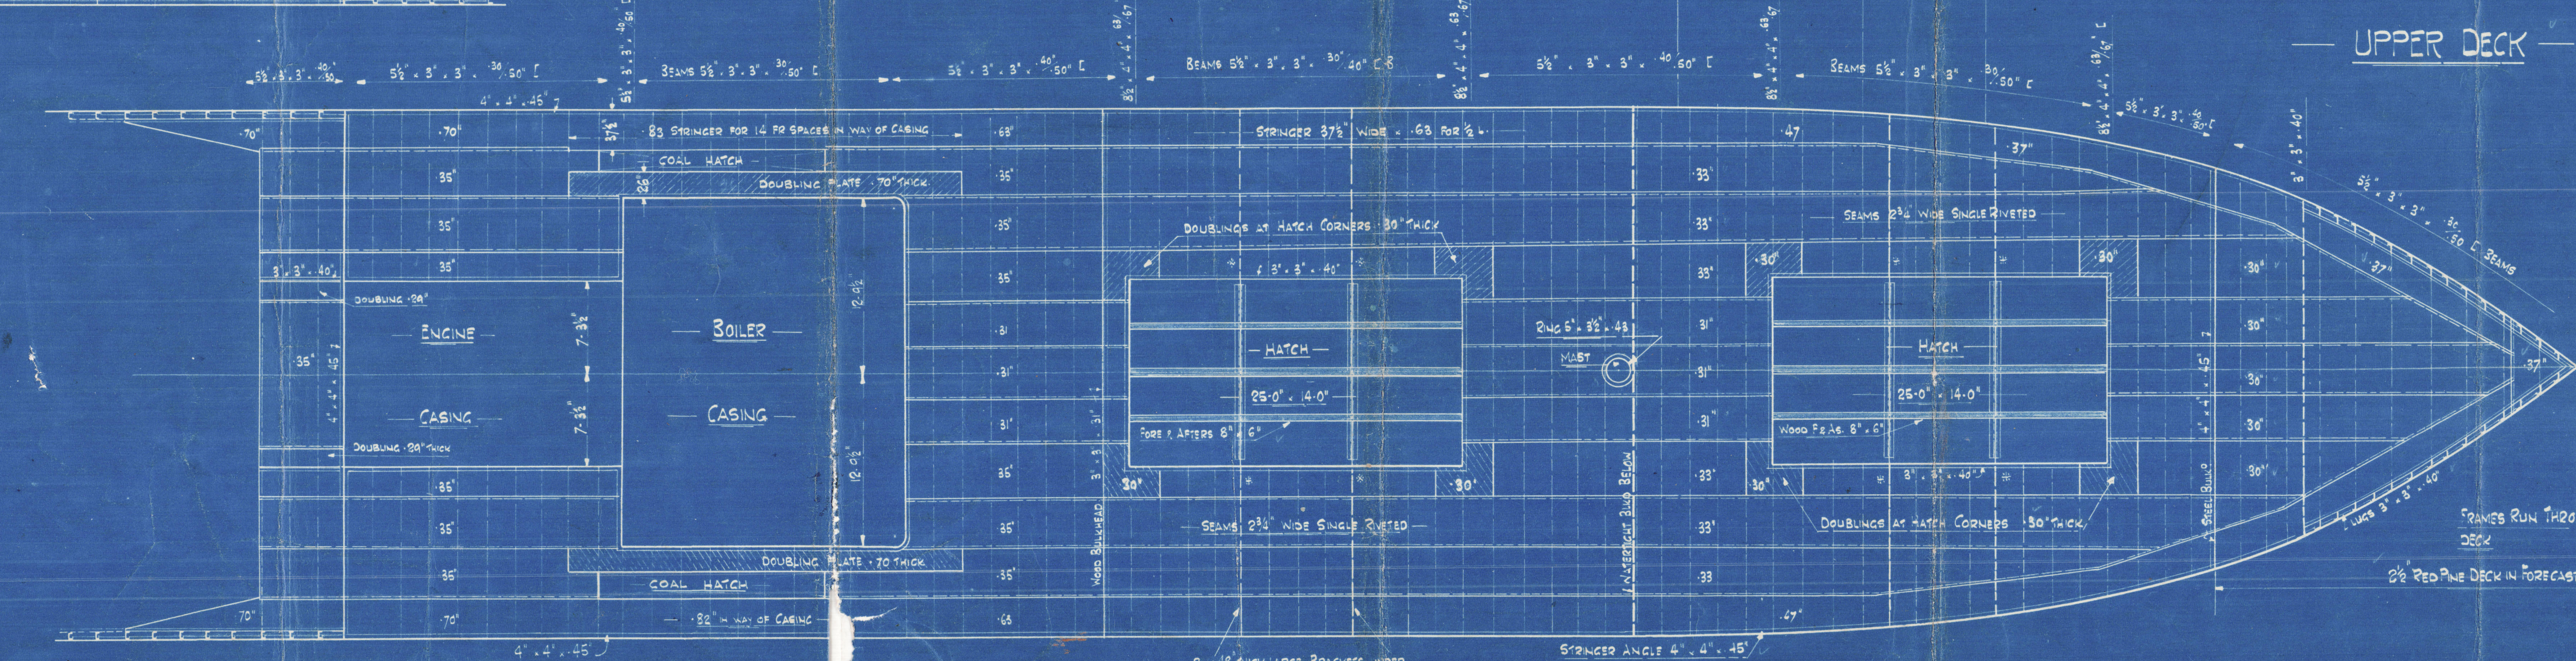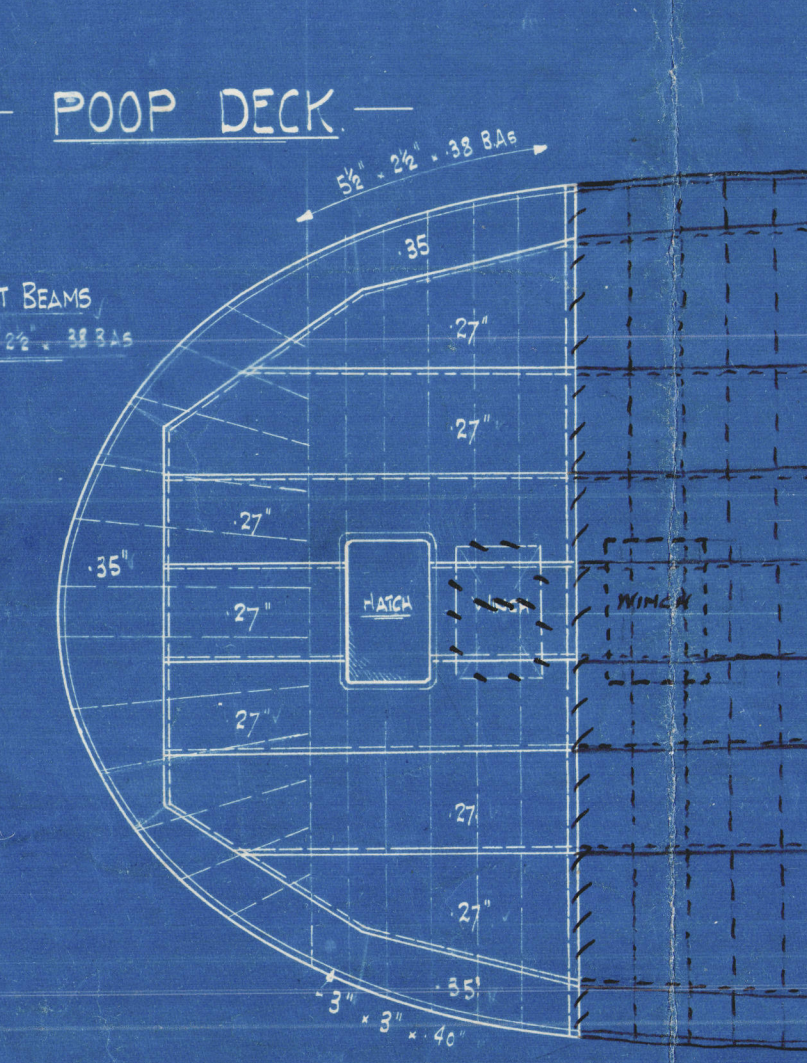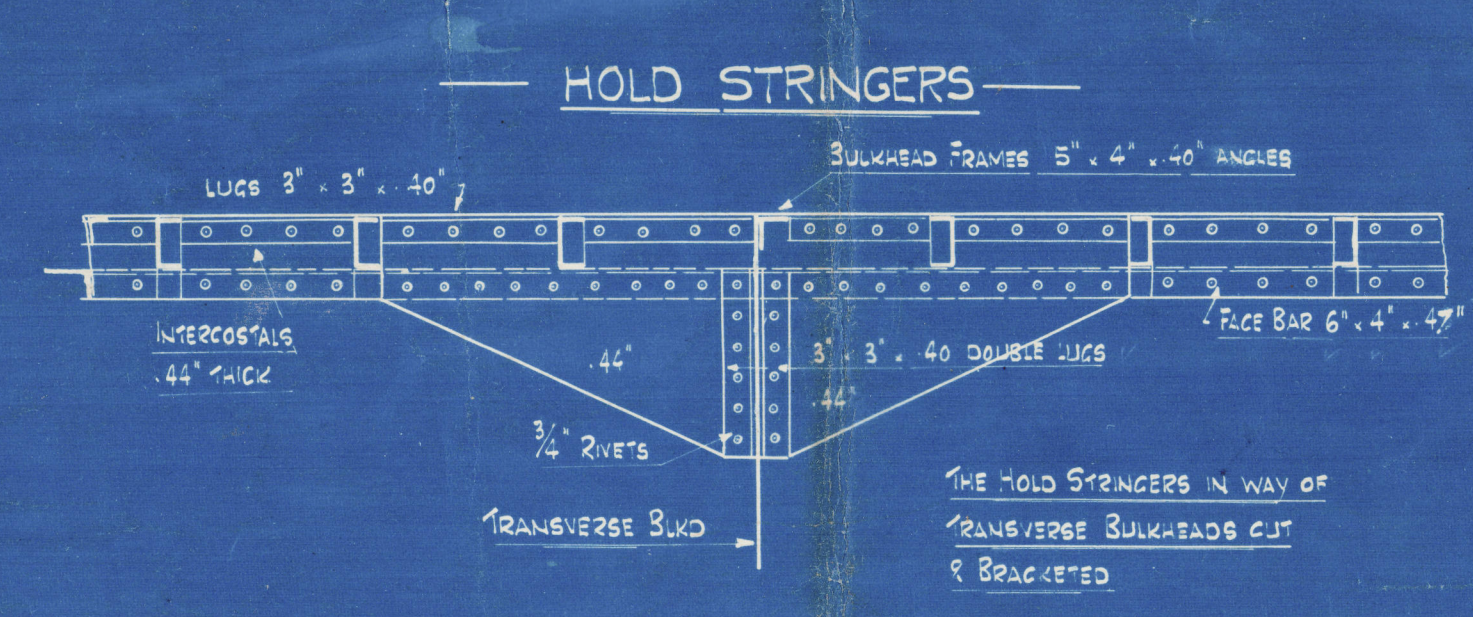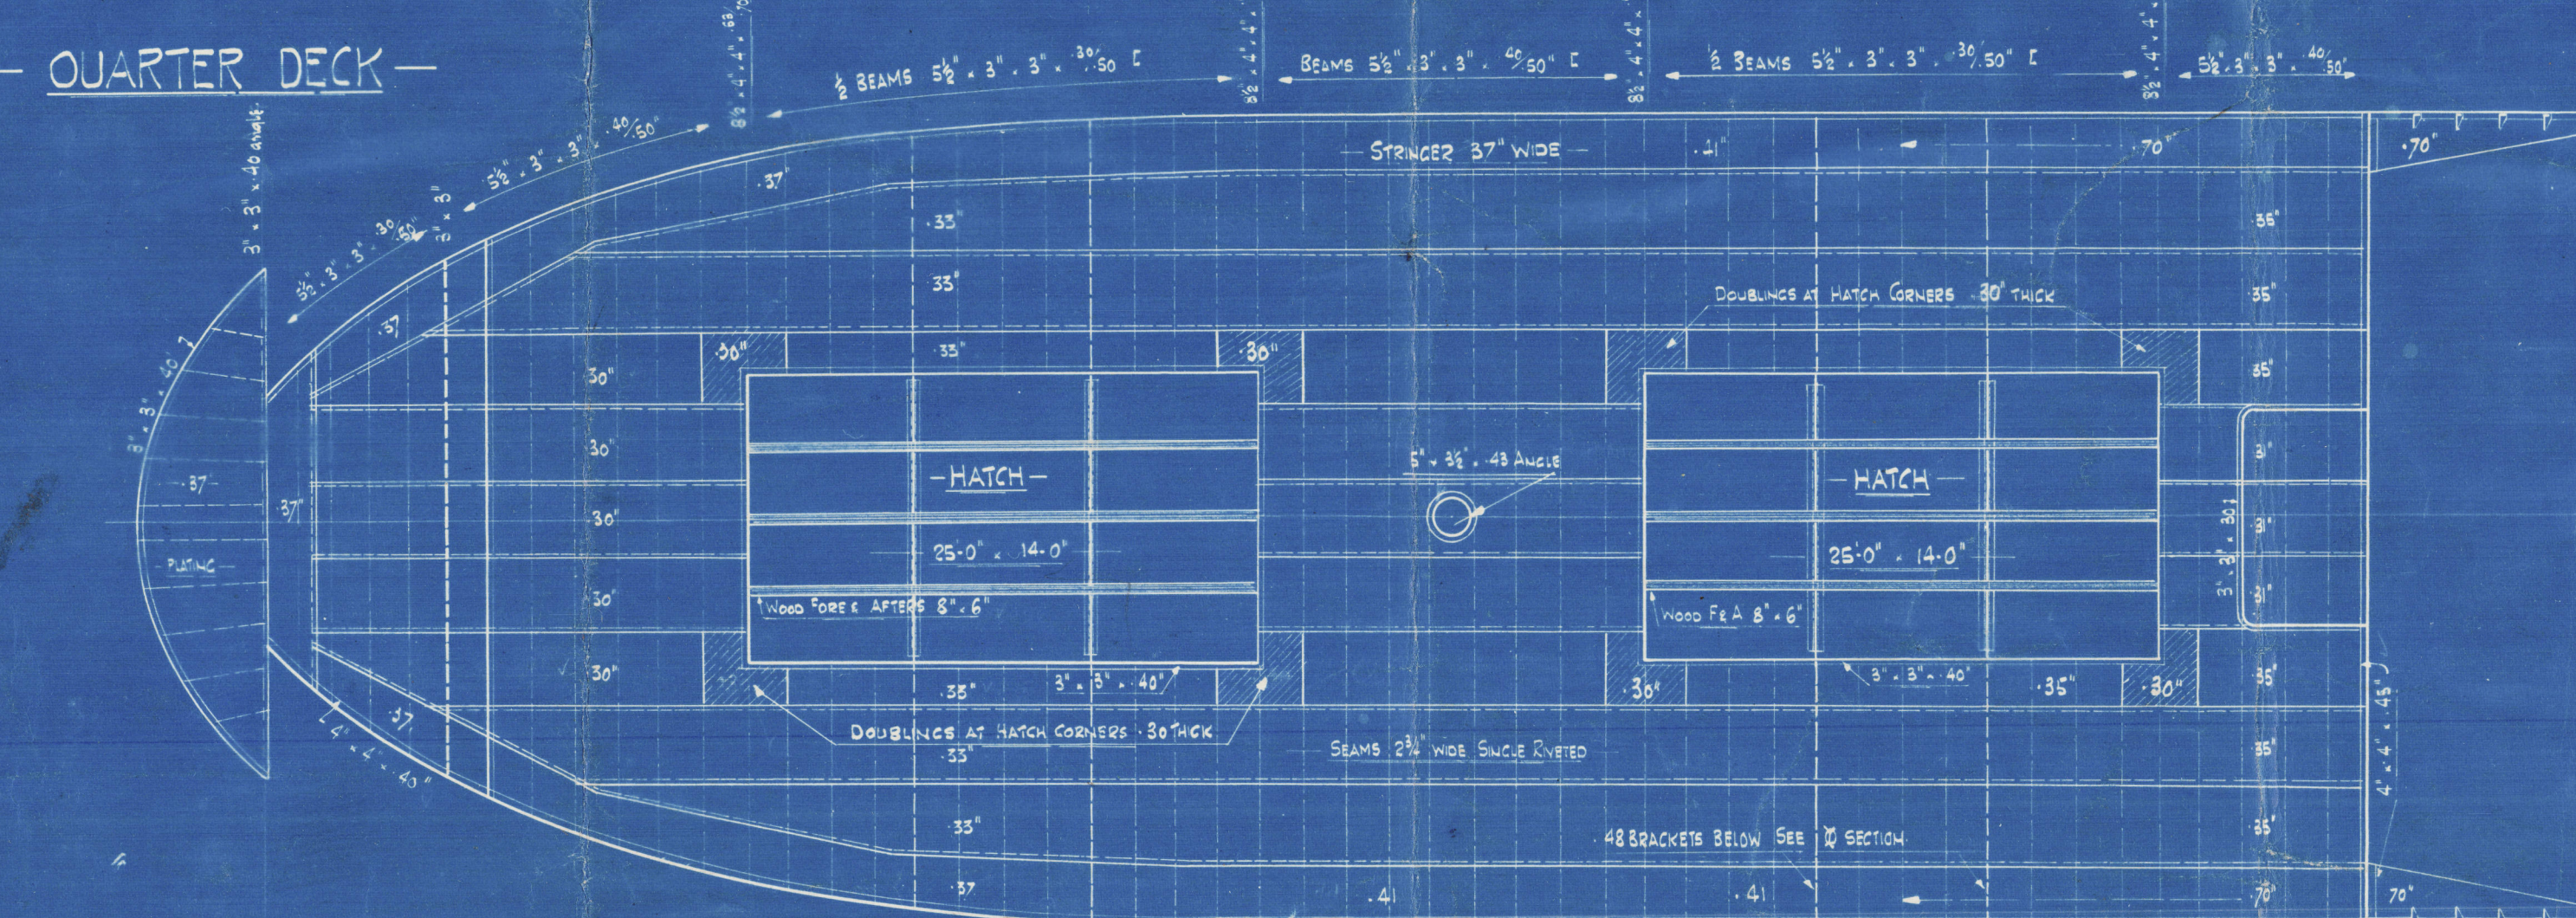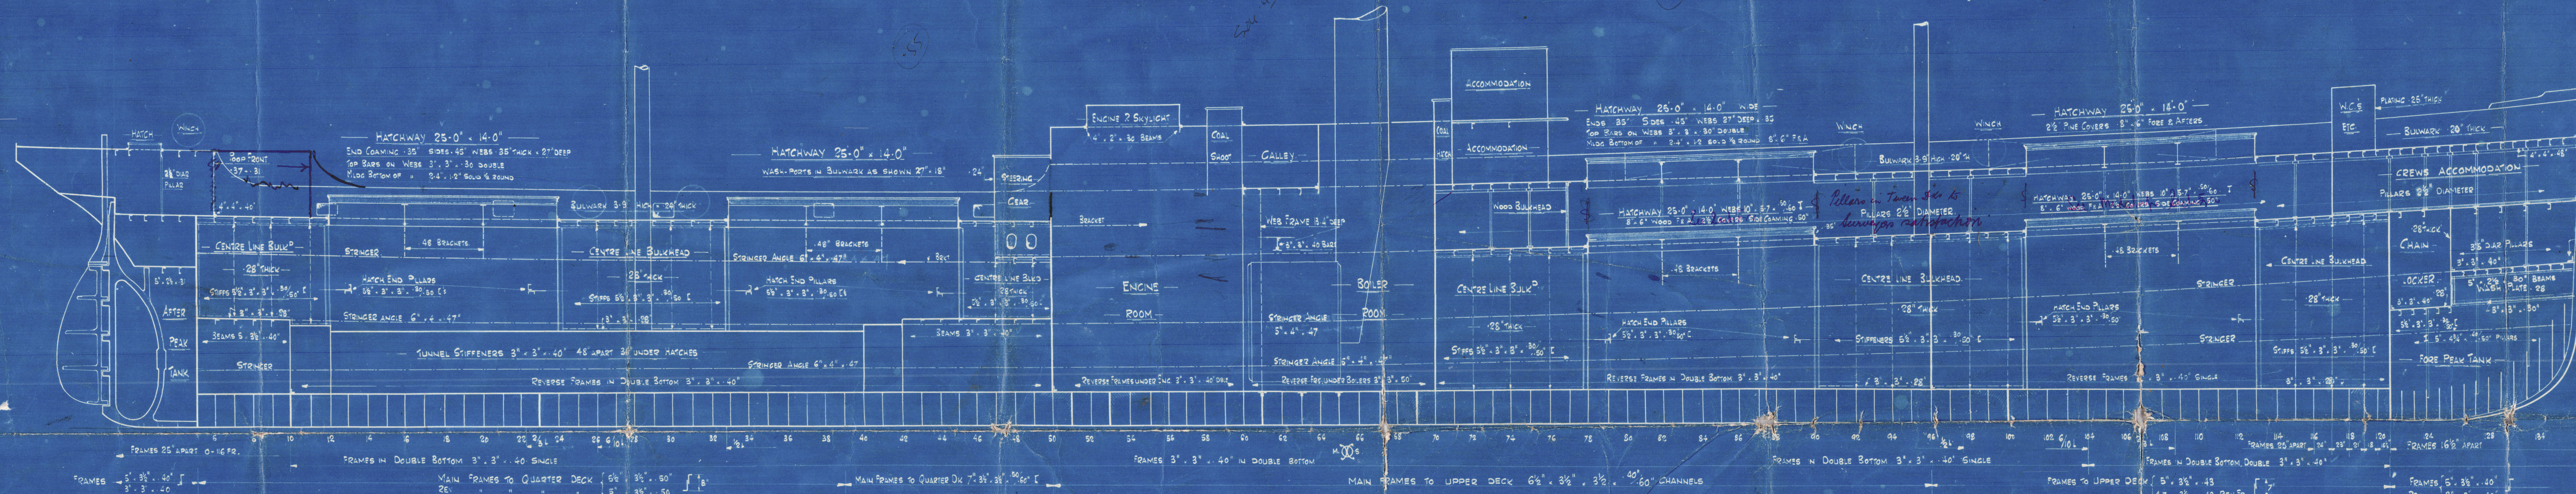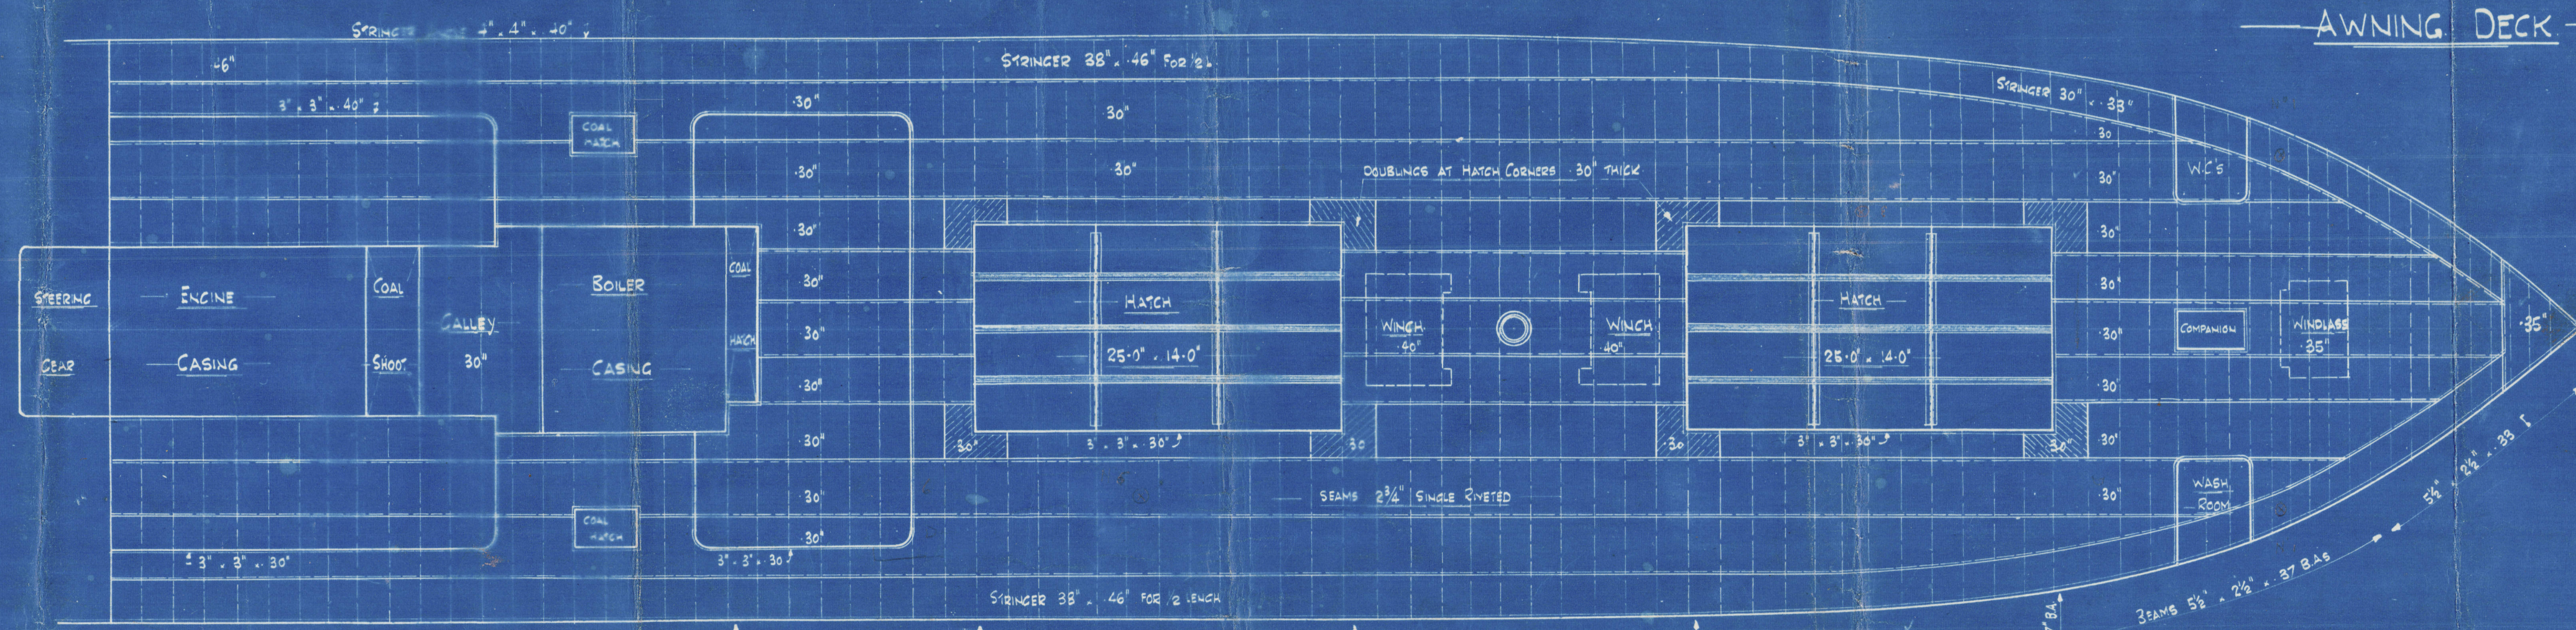



BELF/NE



© 2020

Lloyd's Register  
Foundation



— Profile — AD — DECKS  
S/S 'Wilk Hemsoth'

English translation

nam "Kuldiga"

Penkiji


N.A. 'BELTYNE'

RECORDS DEPT.  
LONDON.



Mab.

I

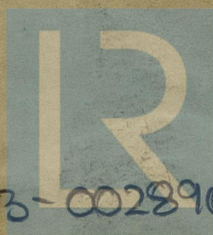

© 2020

Lloyd's Register  
Foundation

002883-002890-0002