


2/3/29

-SHIP No 39- -SHAFT BRACKETS-


- SCALE $\frac{3}{4} = 1:0$ -

-SECTION A-B-

LOOKING PORT SIDE

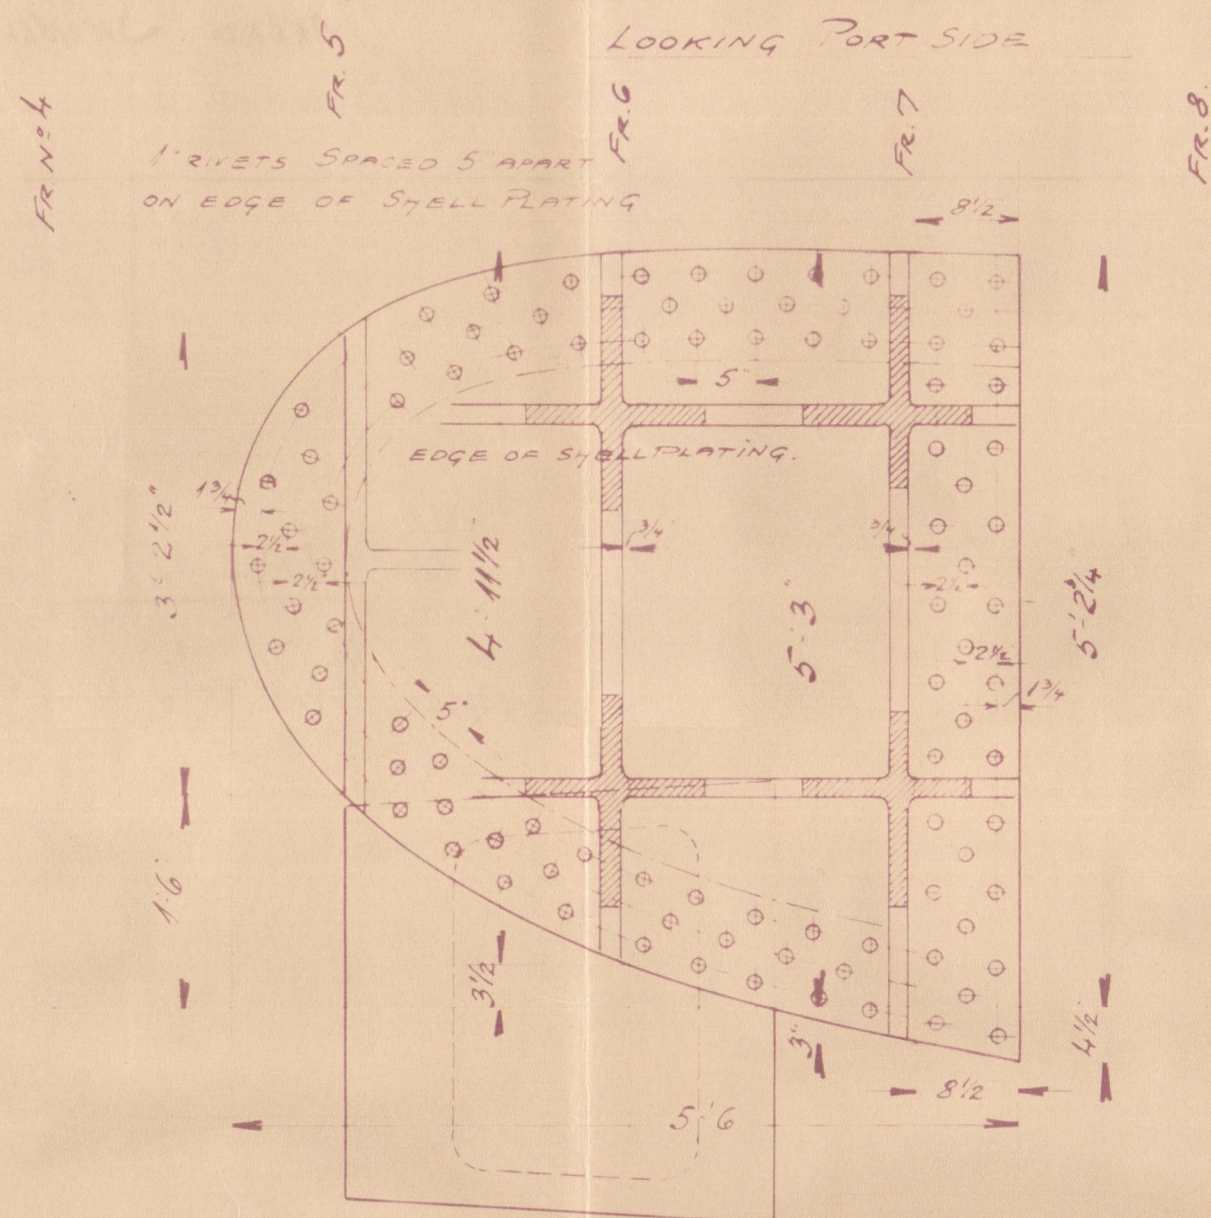


-COUPLING-

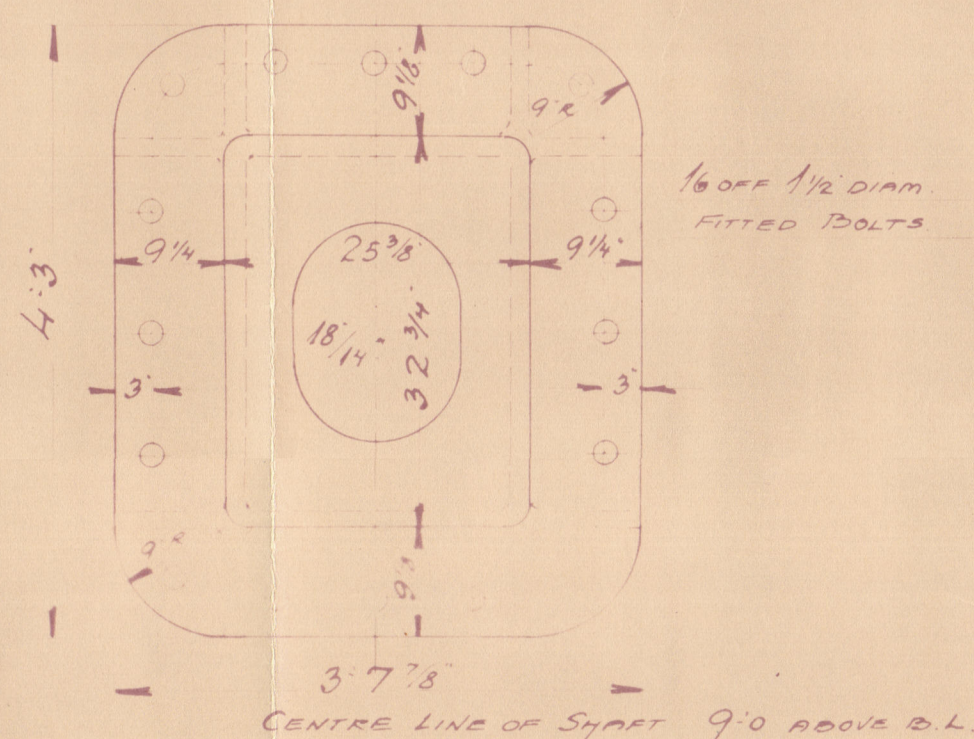


-PORT SIDE BRACKET-

LOOKING FORWARD

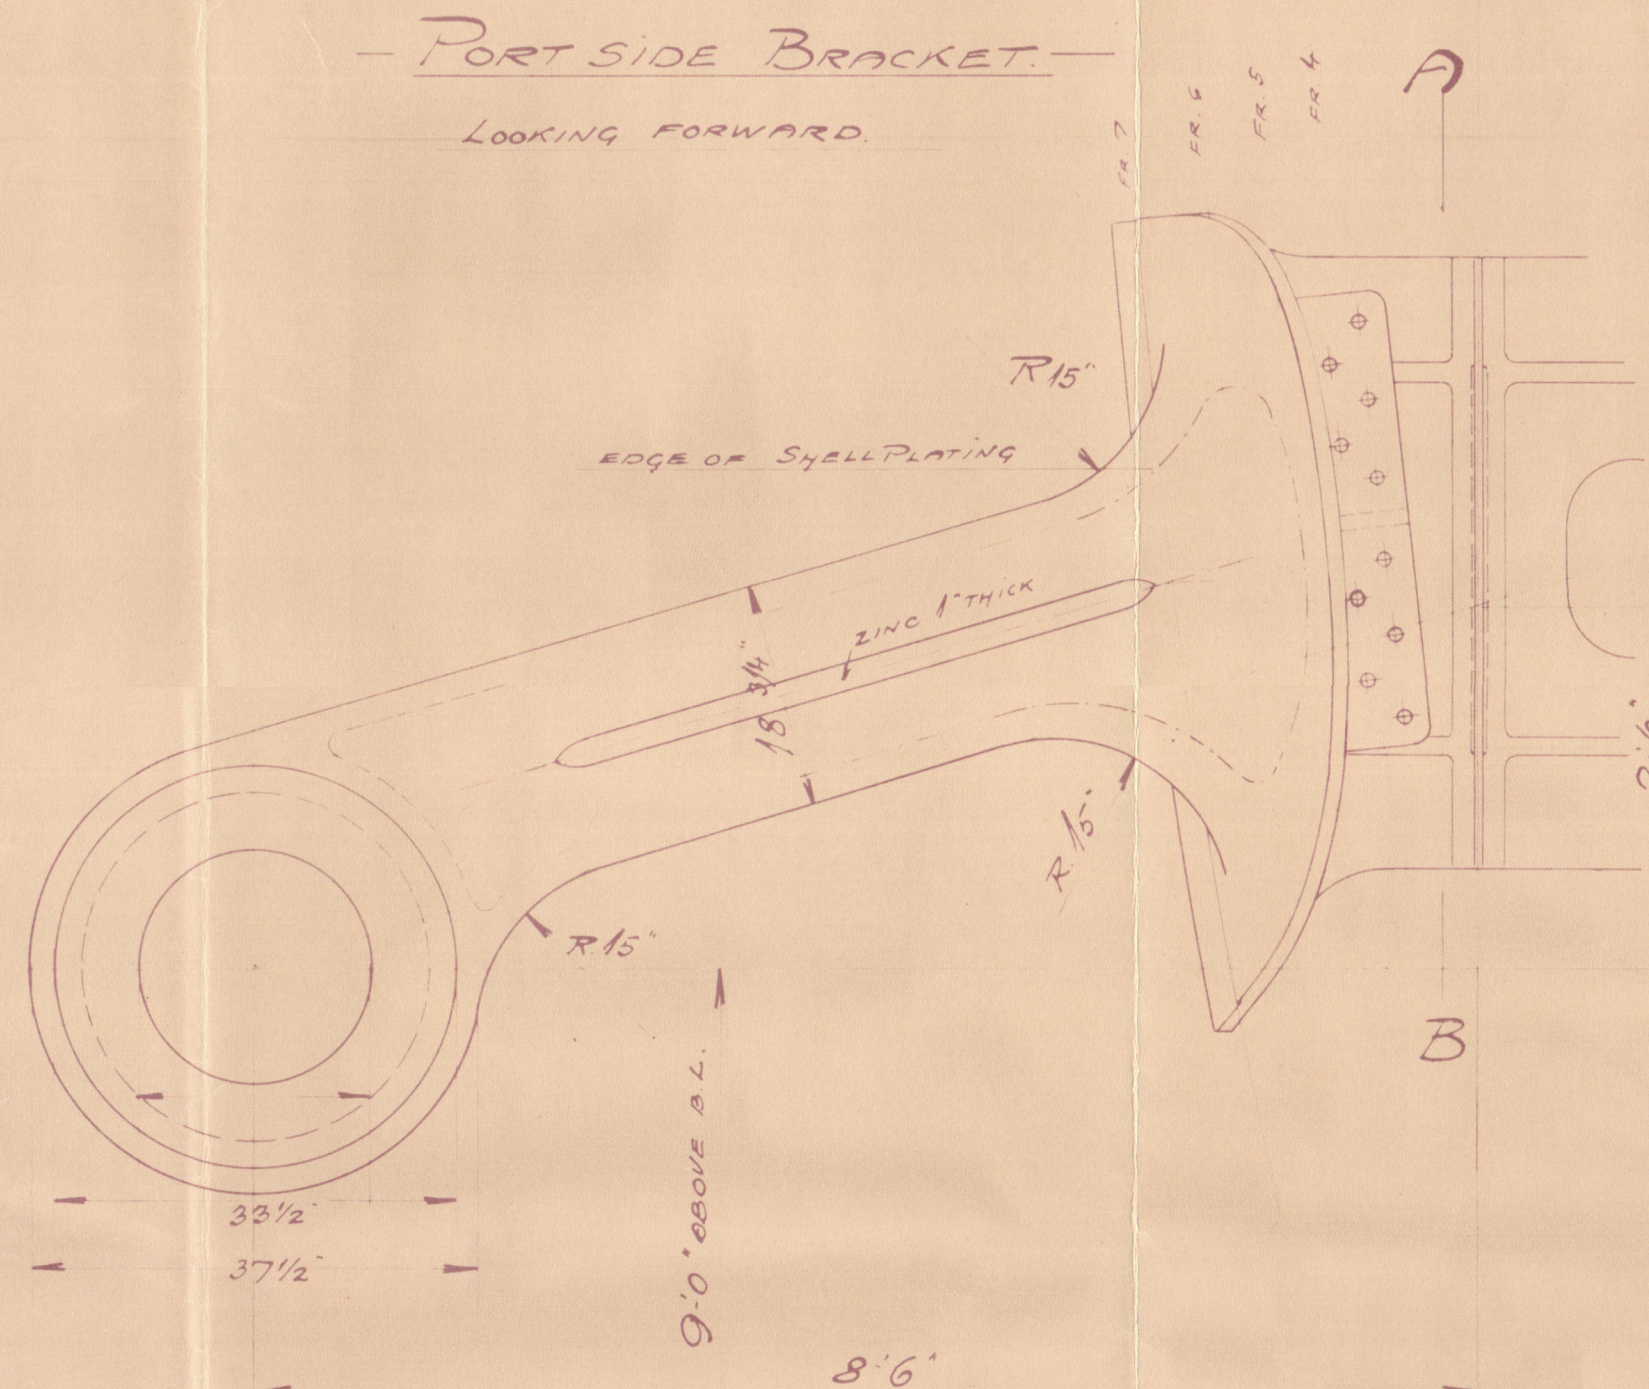


FINISHED MEASURE

FIN MEASURE

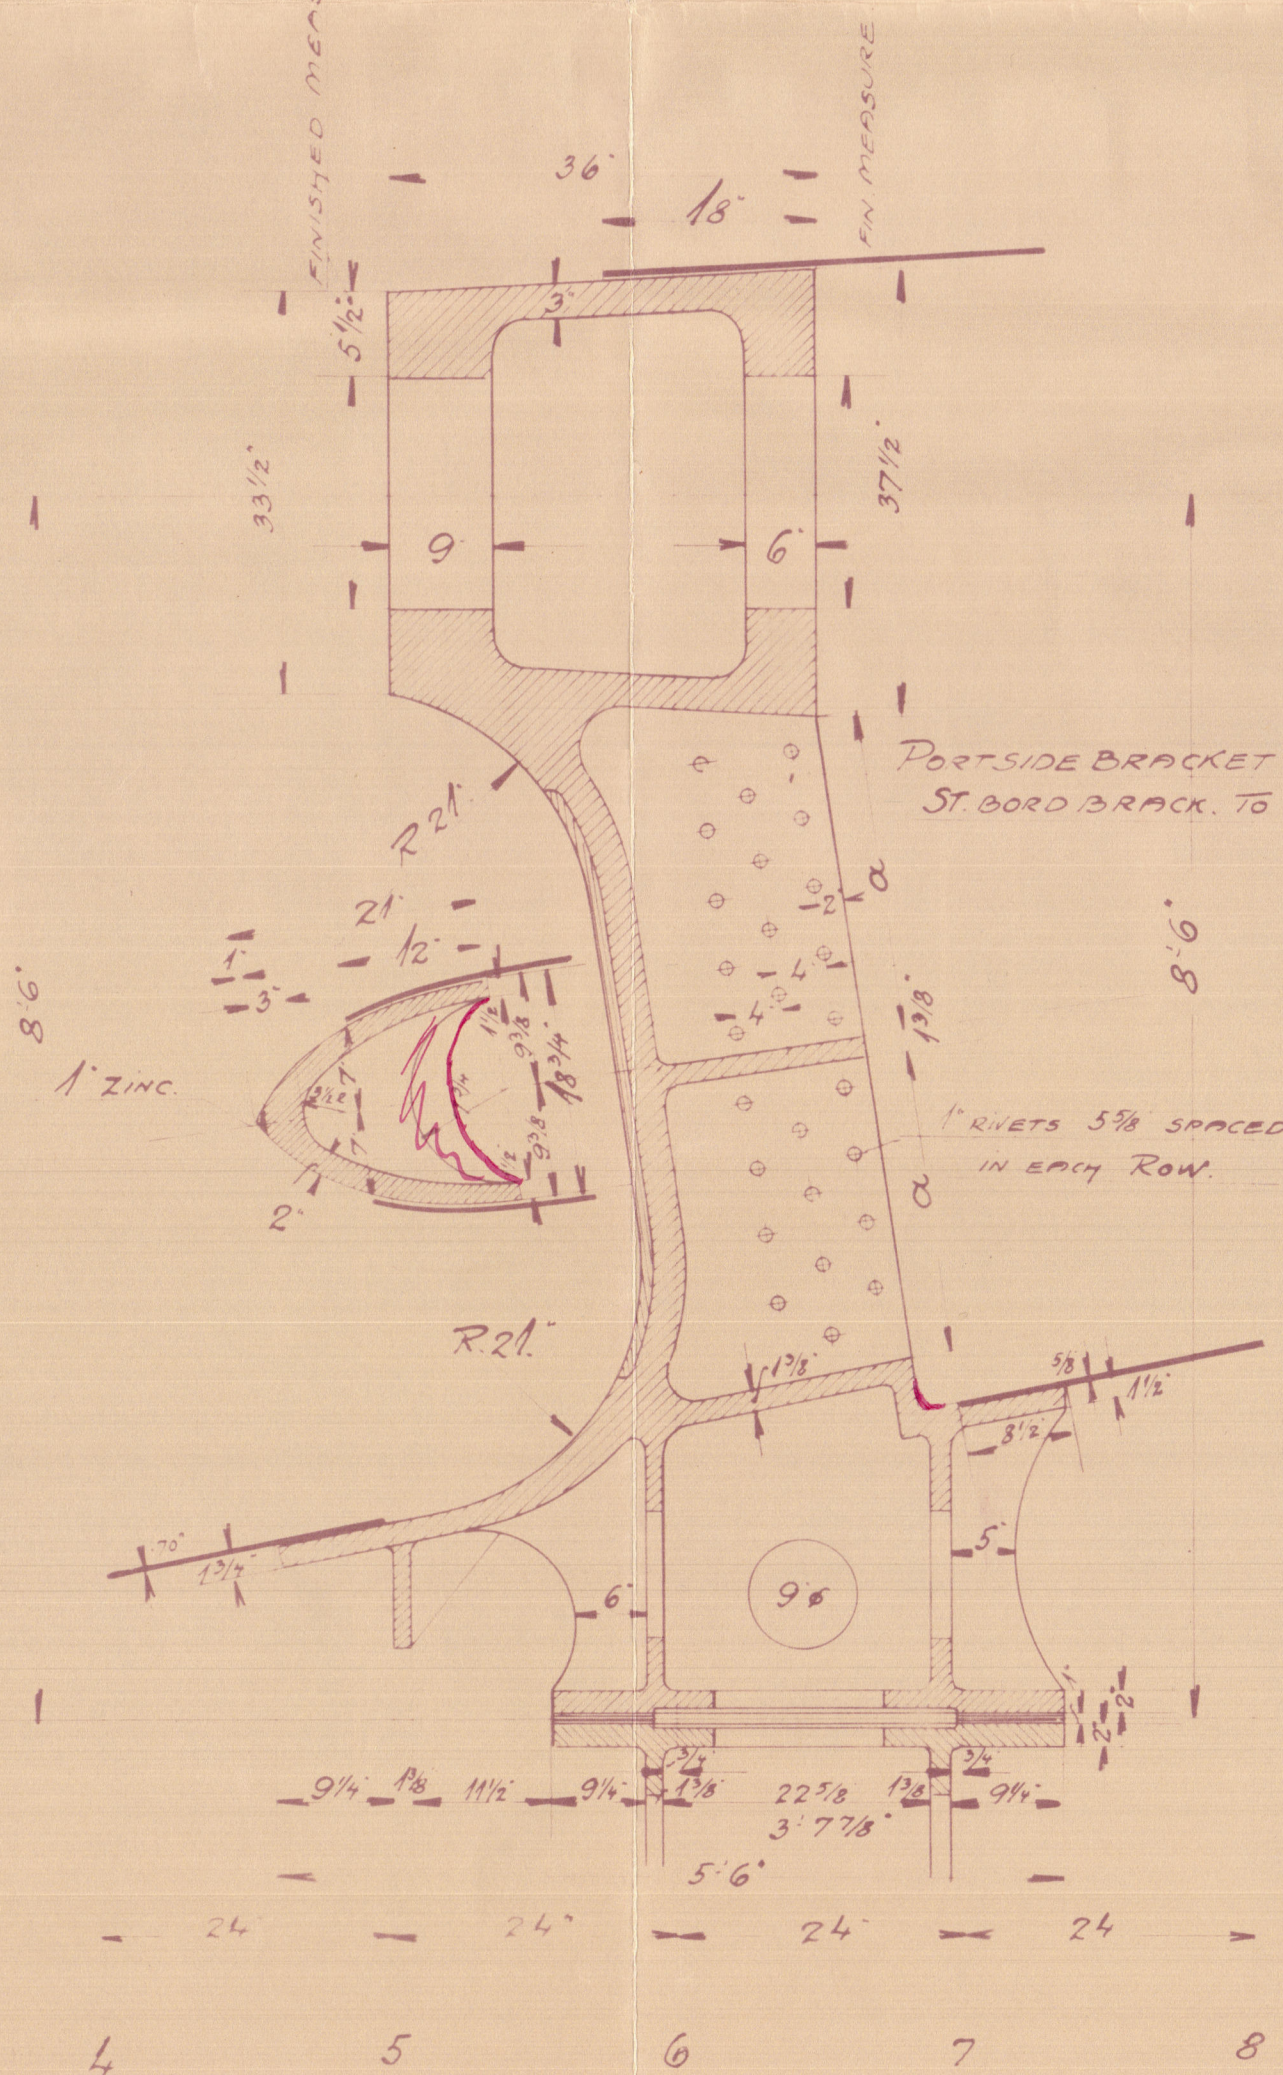


FRAME 5

LOOK. FORW.

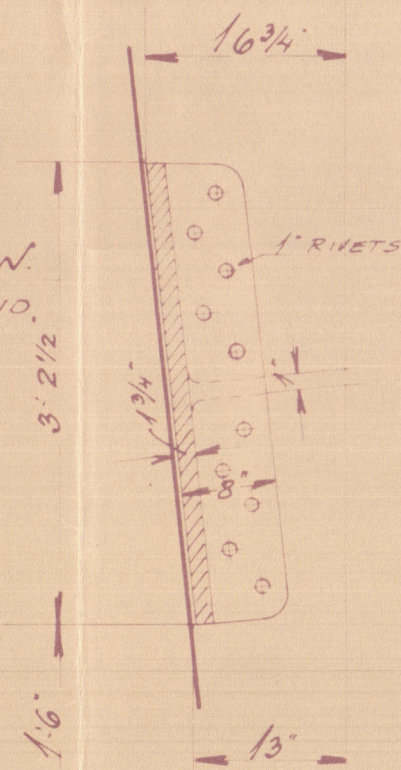


FRAME 6

LOOK. FORW.

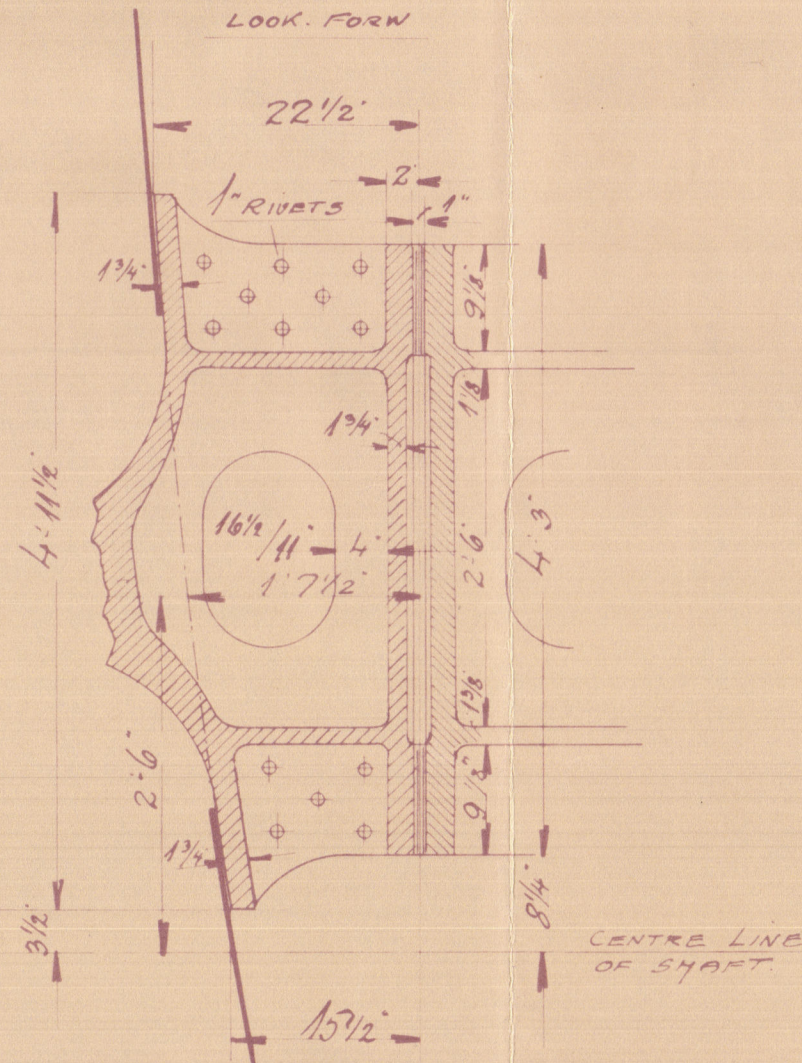

FRAME 7

LOOK. FORW.

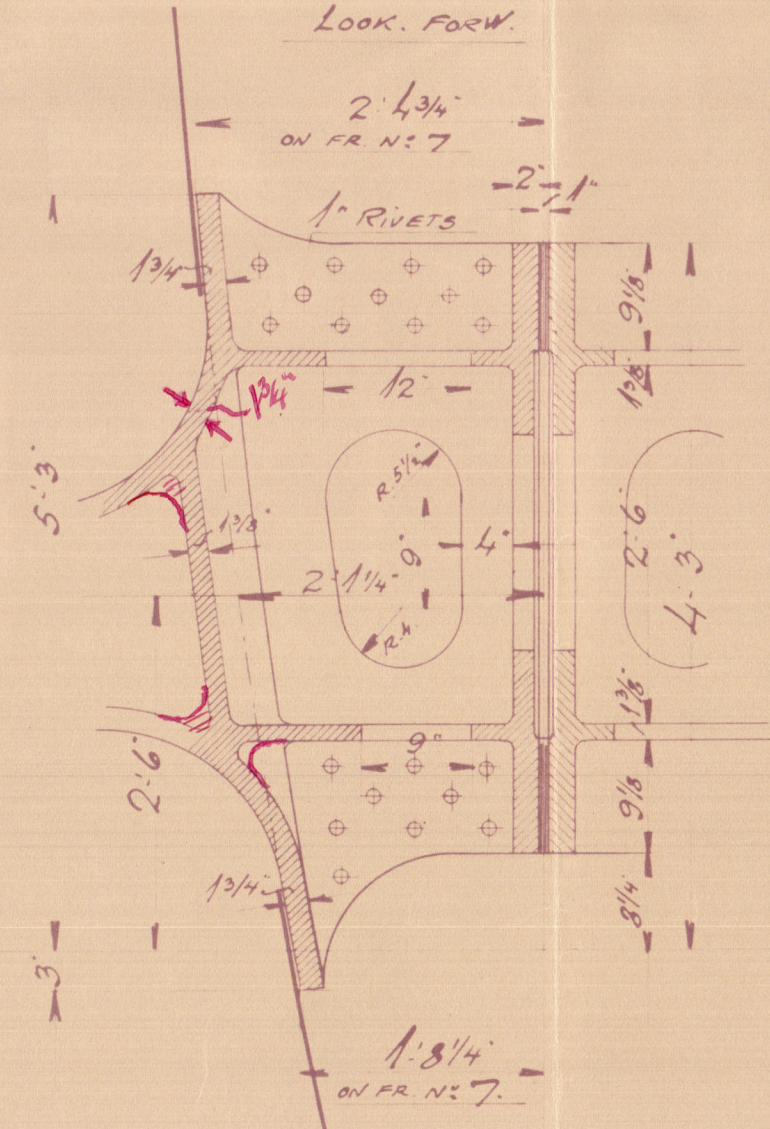

19/29/3 Lloyd's
... 10 FORECASTLES
... 2 0 K.

BYGNING 39
BOSSORME

3/4 1/10
15


© 2020 Lloyd's Register Foundation

002883-002890-0234

SHAFT BRACKETS.

1/0 39

MARSKOV SKIBSVAERKT.

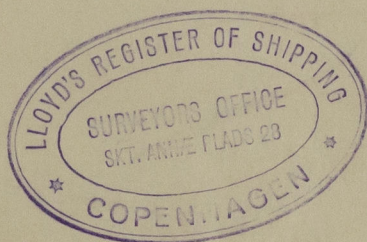

M/S. "INDIA"

Cym. Rpt. No. 8405.



© 2020

Lloyd's Register
Foundation

002883-002890-0234