



1.2.29

EYEBOLT $\frac{1}{2}$ "


RUDDER COUPLING

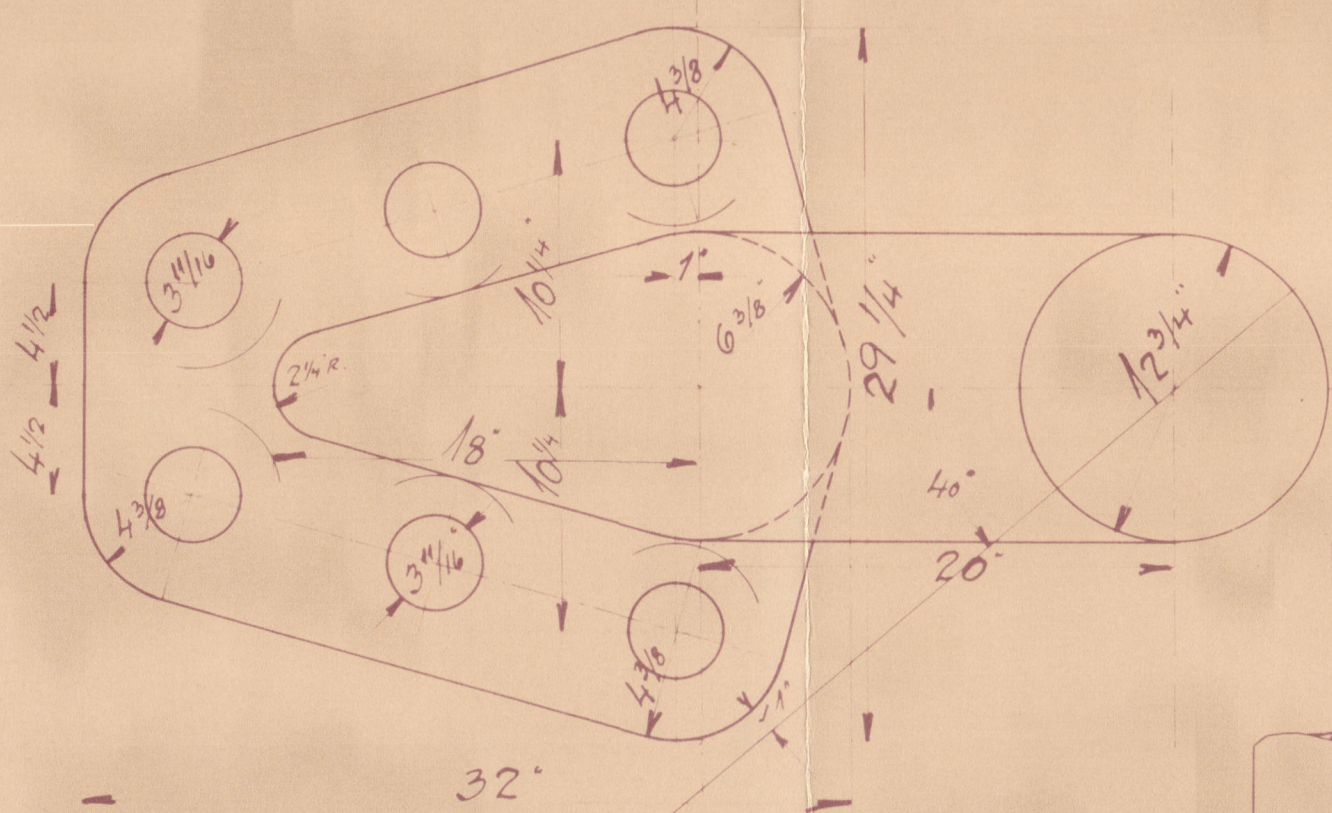


ARM 1.

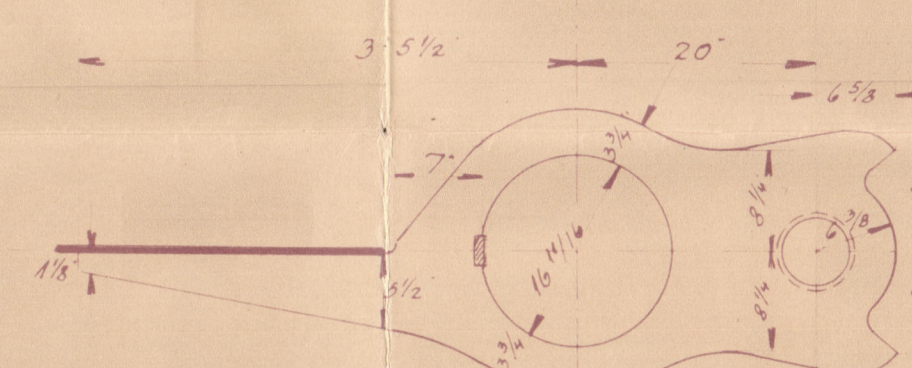


2

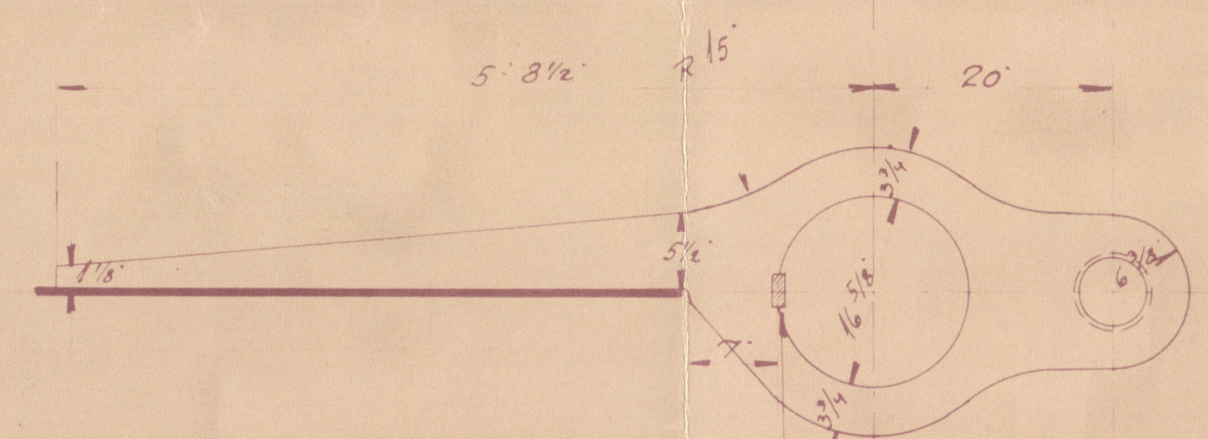


3

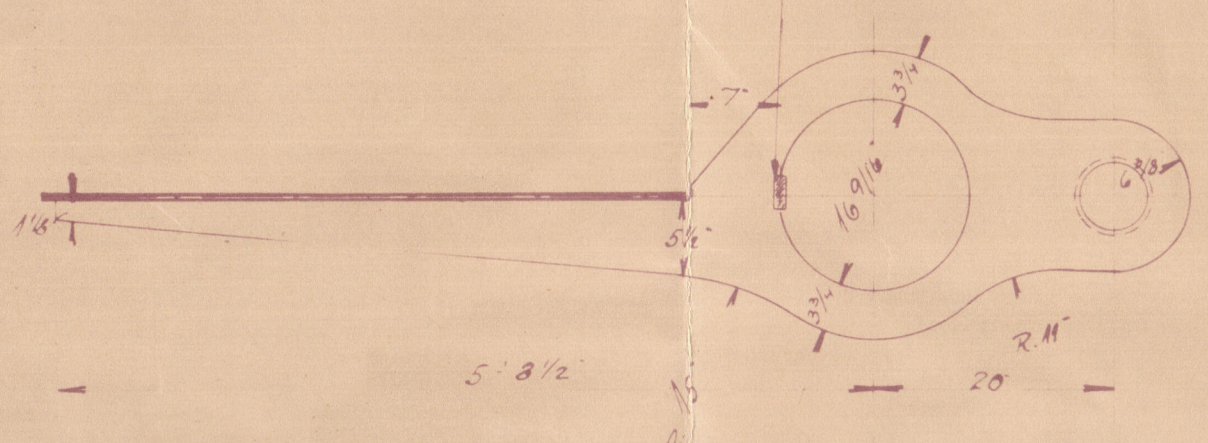


4

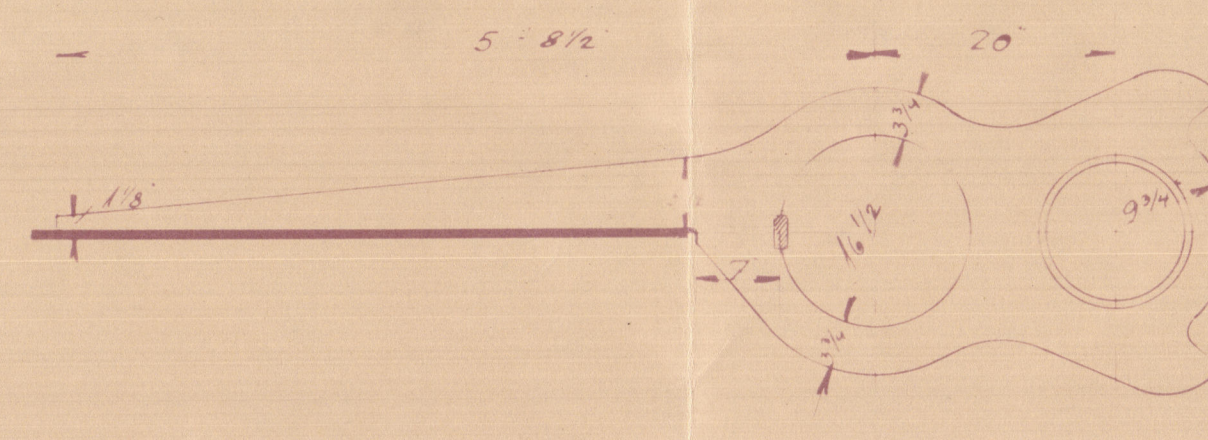

5

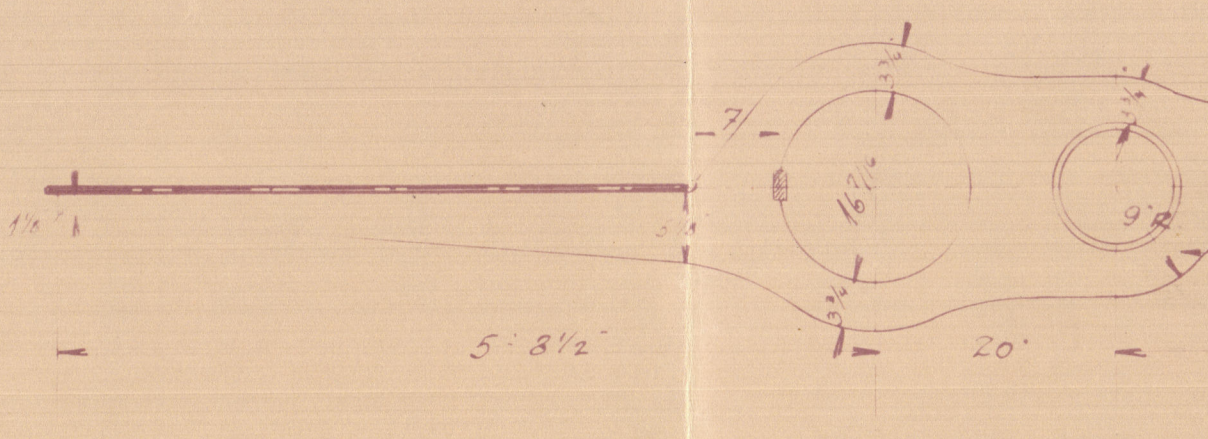

6

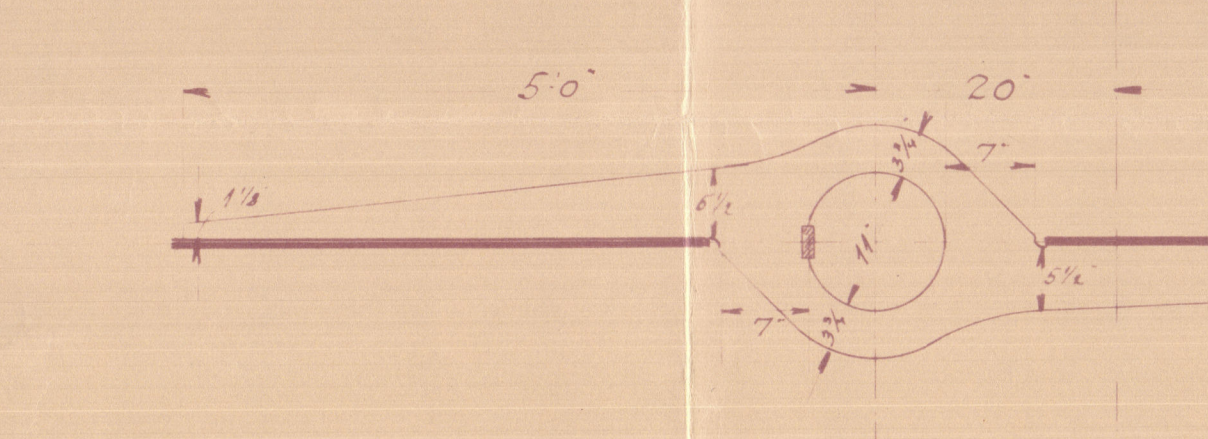

1" RIGID SPACED
IN 6" ROW IN EACH ROW

6 OFF 3 1/2"
COUPLING BOLTS

SINGLE PLATE 1 1/4"

HOLES IN RUDDER ARMS 1 1/2" DIA
SPACED 5 1/2" APART IN EACH ROW

PLATE 1 1/4"

6" DIA

SECTION THROUGH D-B

2 1/2"

2 1/2"

2 1/2"

2 1/2"

2 1/2"

2 1/2"

2 1/2"

2 1/2"

2 1/2"

2 1/2"

2 1/2"


2 1/2"

SHIP No 39 STERNPOST & RUDDER.


SCALE 3/4" = 1' 0" + 1/8" = 1"

A x D FOR MAINPIECE 18 1/2 x 4 0 = 736
SPEED OF VESSEL 13 KNOTS DIAM. OF MAINPIECE 12 3/8"
INCREASED TO 12 3/4" DIA. (OWN. REQUIREMENT.)

GUDGEON No 1, 2 & 3.

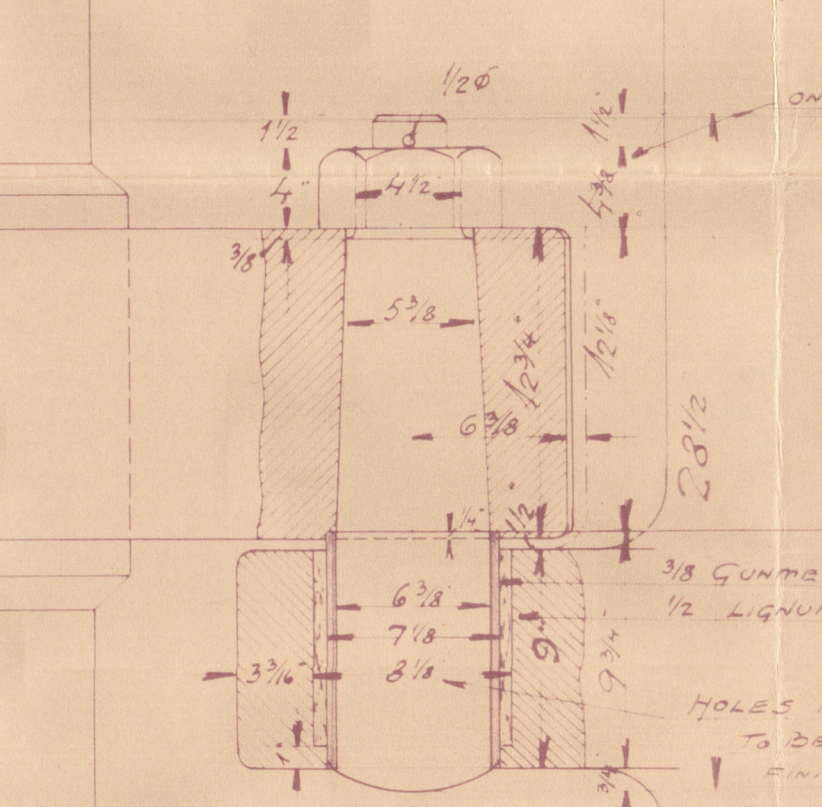

GUDGEON No 4.

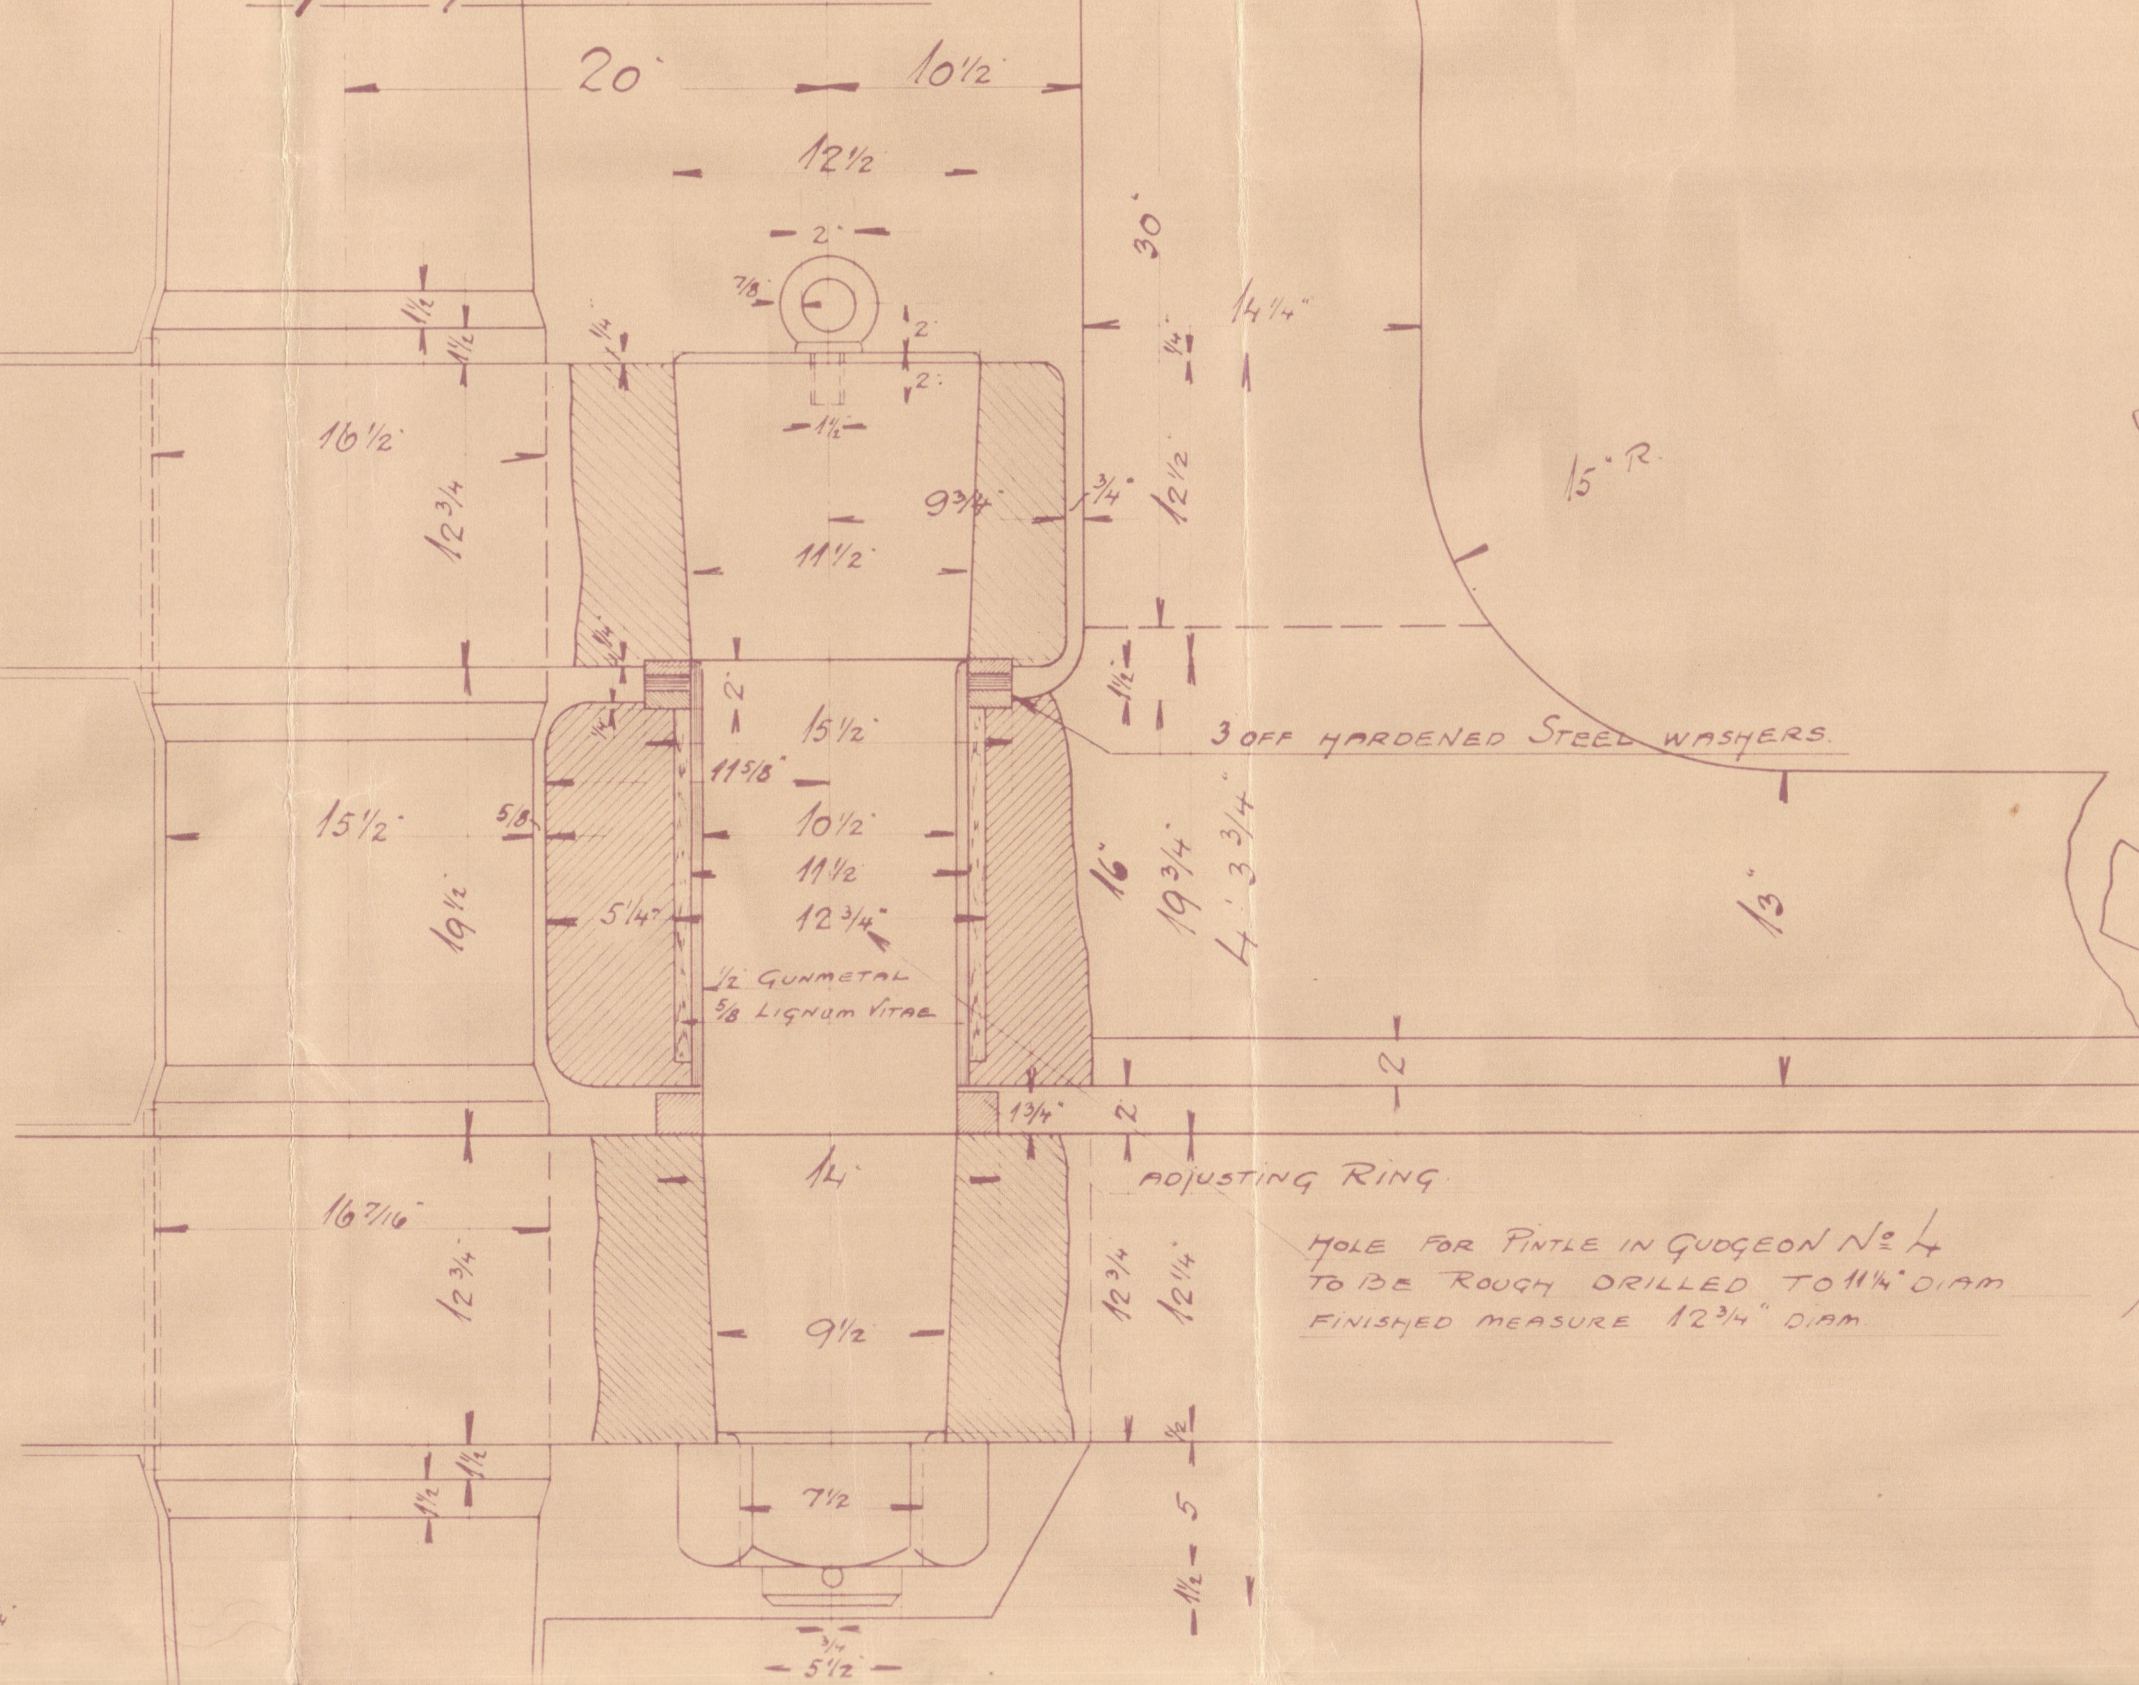

MATERIAL
STEEL POST OR CAST IRON
RUDDERHEAD & MAINPIECE OF FORGED STEEL
ARMS OF FORGED STEEL SHOWN IN 4 VIEWS TO MAINPIECE
TILLER OF STEEL WITH METAL BUSHES
LLOYD'S CERTIFICATE TO BE DELIVERED

LOWER PART OF
STEEL POST
LOOKING FORWARD

1 1/2" LLOYD'S
10 POUNDS
2 1/2" LLOYD'S

1.2.29

BYGNING 39

REGISTERED FOR

1.2.29

1.2.29

1.2.29


1.2.29

1.2.29

STERN POST & RUDDER

N^o 39


NARSKOV SKIBSVÆRFT.

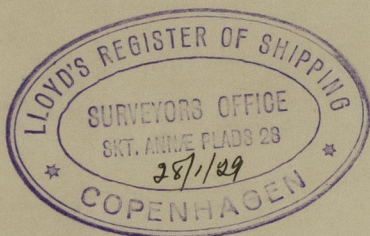

M/s. "INDIA"

Cym. Rpt. No. 8405.

002883-002890-0235

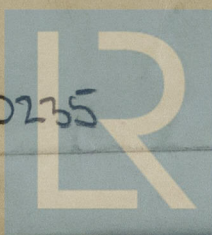

© 2020

Lloyd's Register
Foundation