
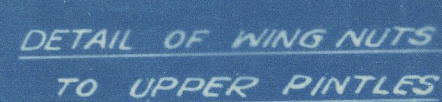


SCALE $\frac{1}{2}'' = 1$ FOOT.

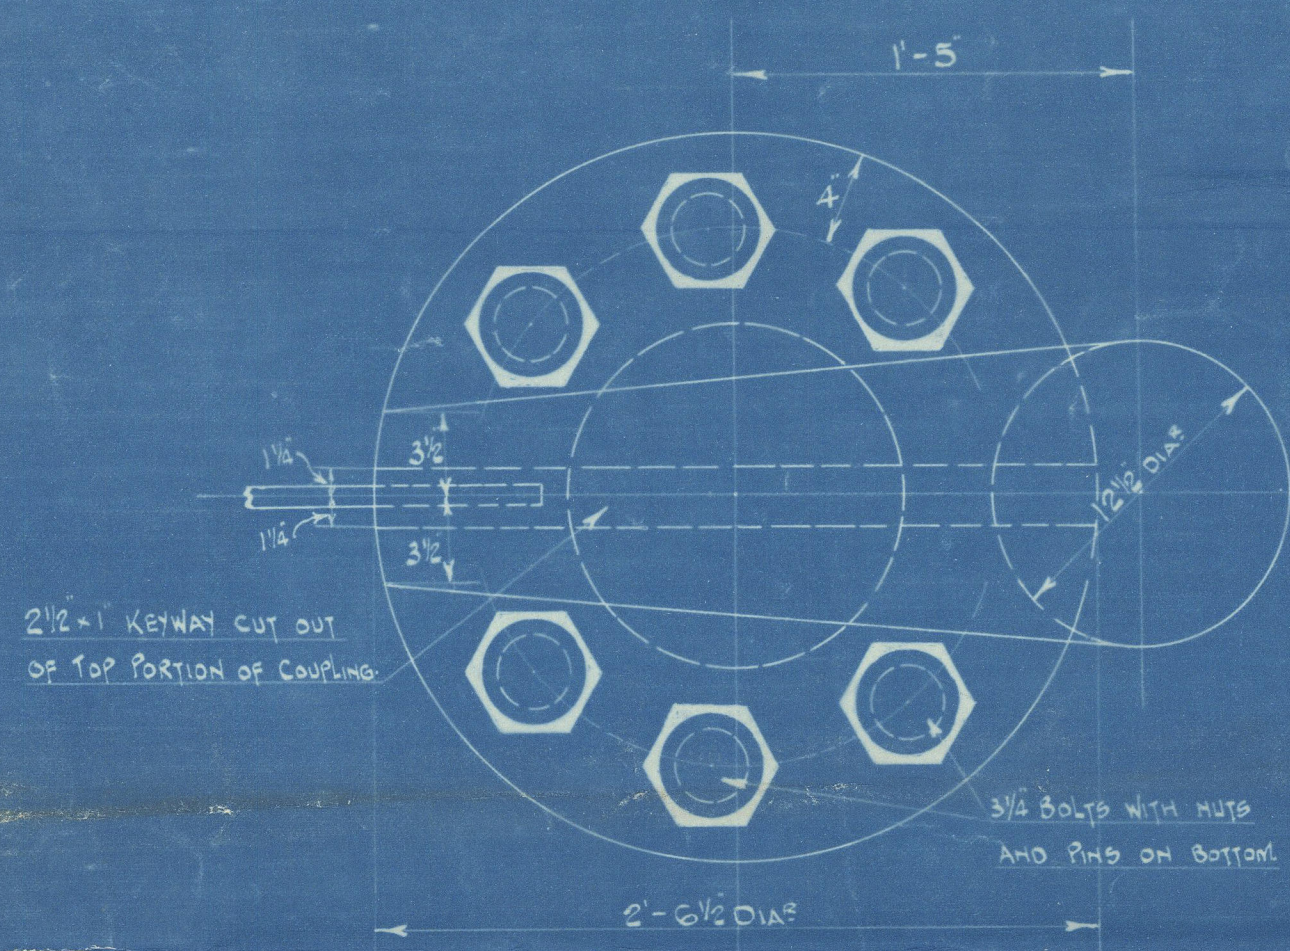

RUDDER. PLAN.

SCOTT'S. S. B. & E. CO'S. LTD.

No. 525.

T. S. M. V. 'PROMETHEUS'

GRK. RPT. NO. 18465.



© 2020

Lloyd's Register
Foundation

002891-002896-0020