
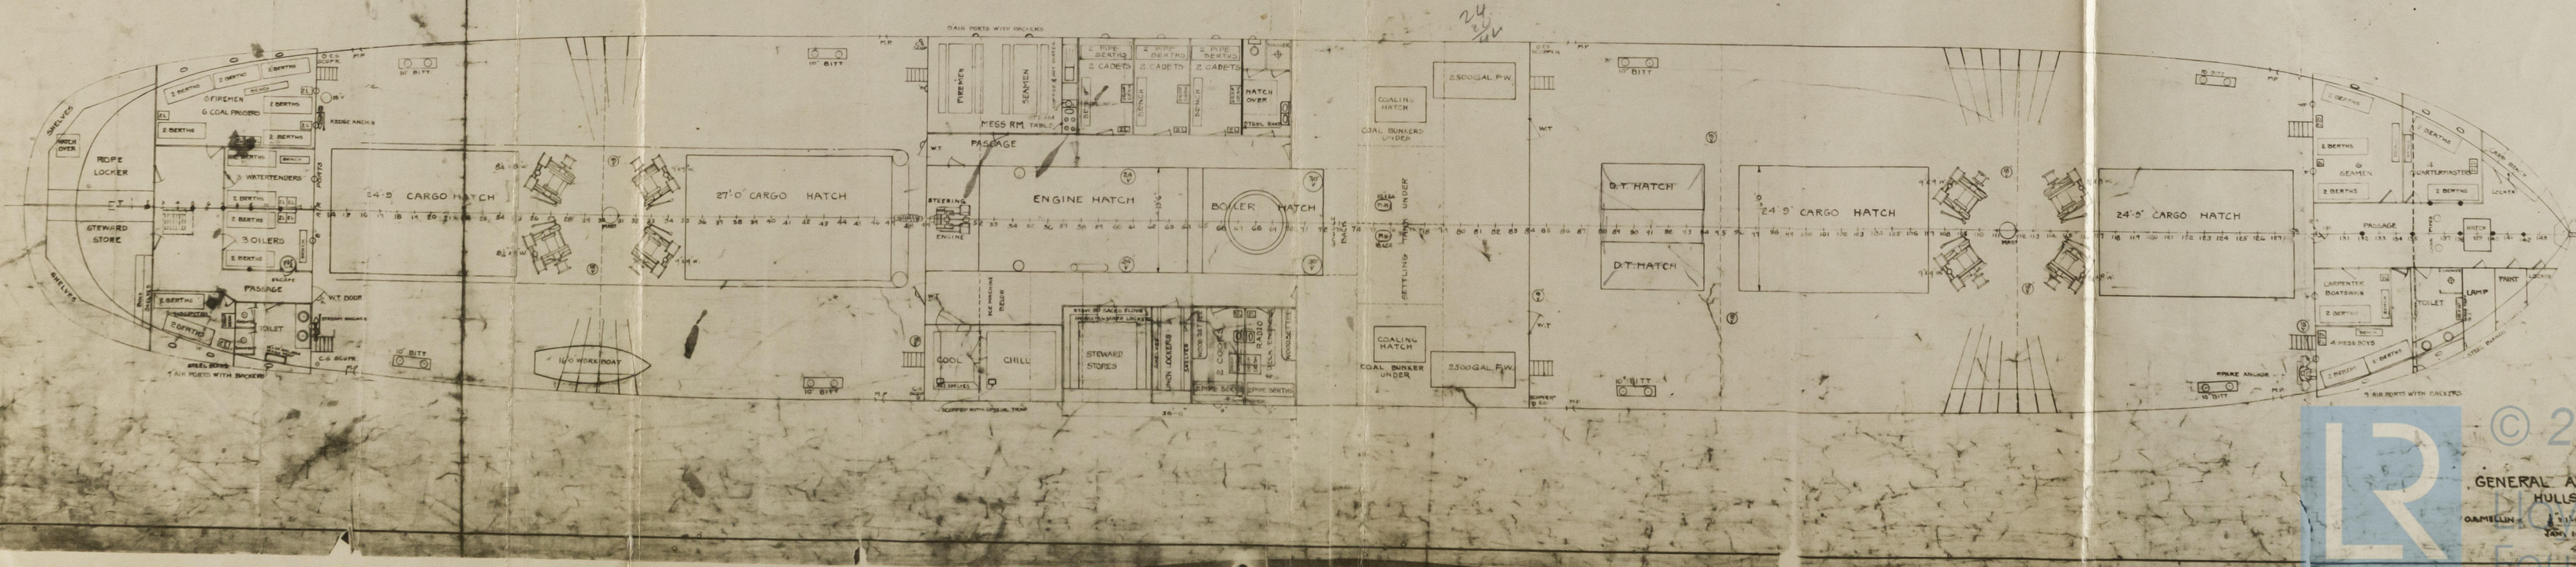
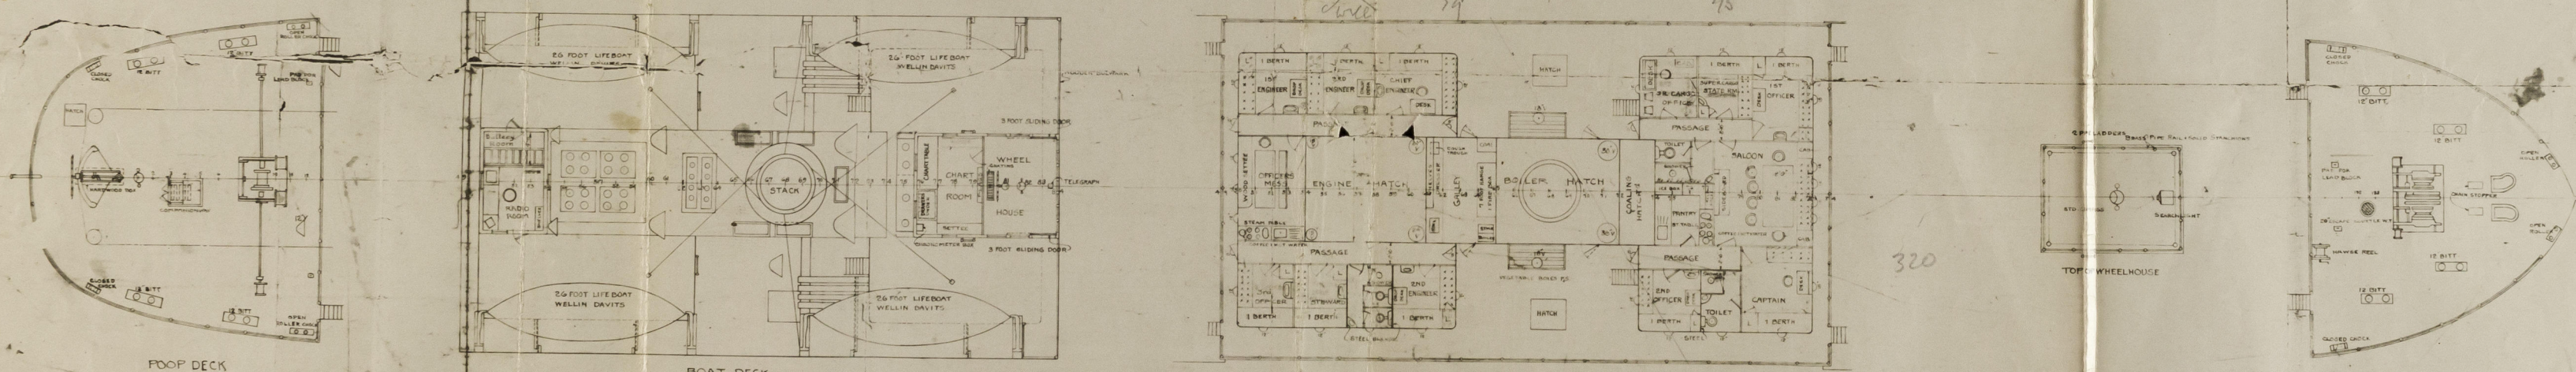


3 JUN 1940

REGISTERED  
CARGO 2nd deck add  
on hulls 8-4-  
26-27-28

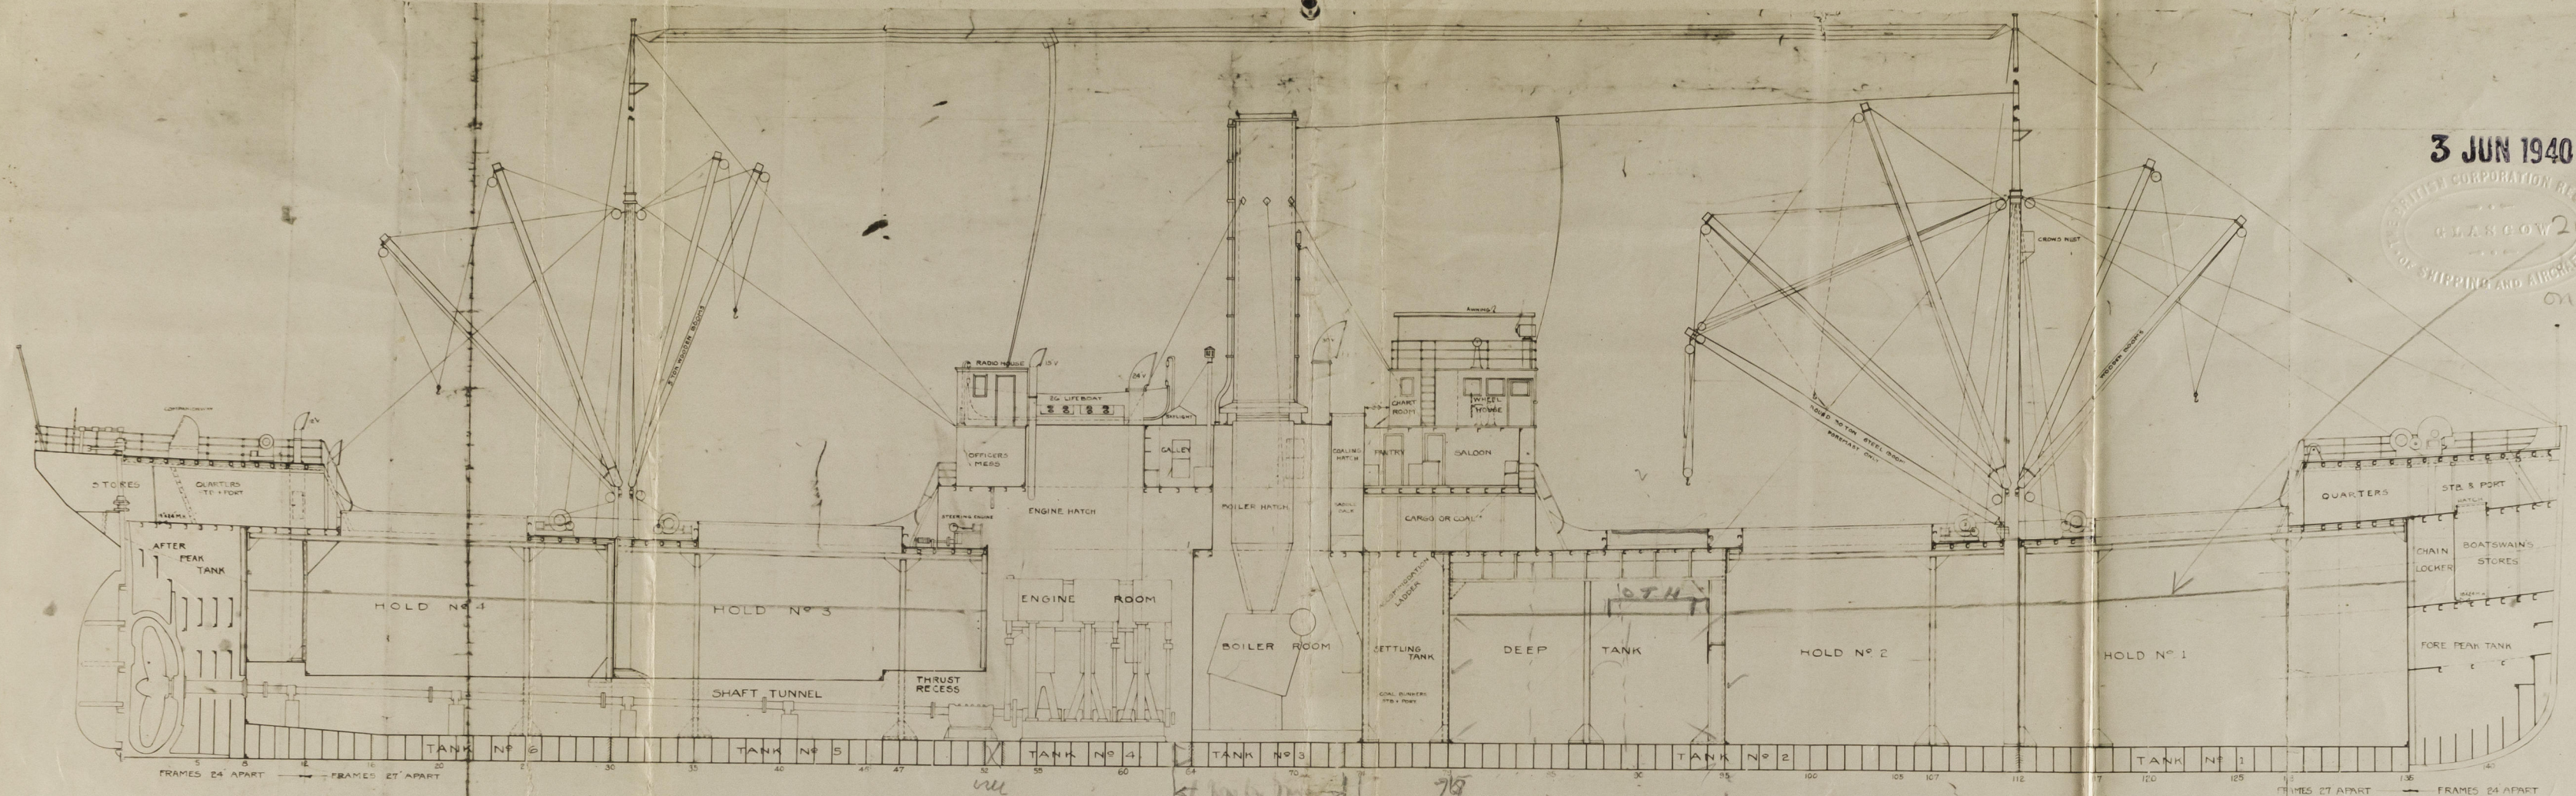

© 2020  
GENERAL ARRANGEMENT  
HULLS 80 TO 82  
1002S  
Foundation

002897-002906-0123



"AVLIS"

London Wall  
2201  
no. breed.

2

General Argt.

MEMNON

182.2.6.40

Now EMPIRE MOUFLON NOW PRESTON

AVLIS

France

MEMNON

now Empire Mouflon

002897-002906-0123



Lloyd's Register  
Foundation

© 2020