

SECRET AND
CONFIDENTIAL

Tote return




J. 1369.


GENERAL ARRANGEMENT.

HOLD.


SCALE $\frac{1}{8}$ " = ONE FOOT.

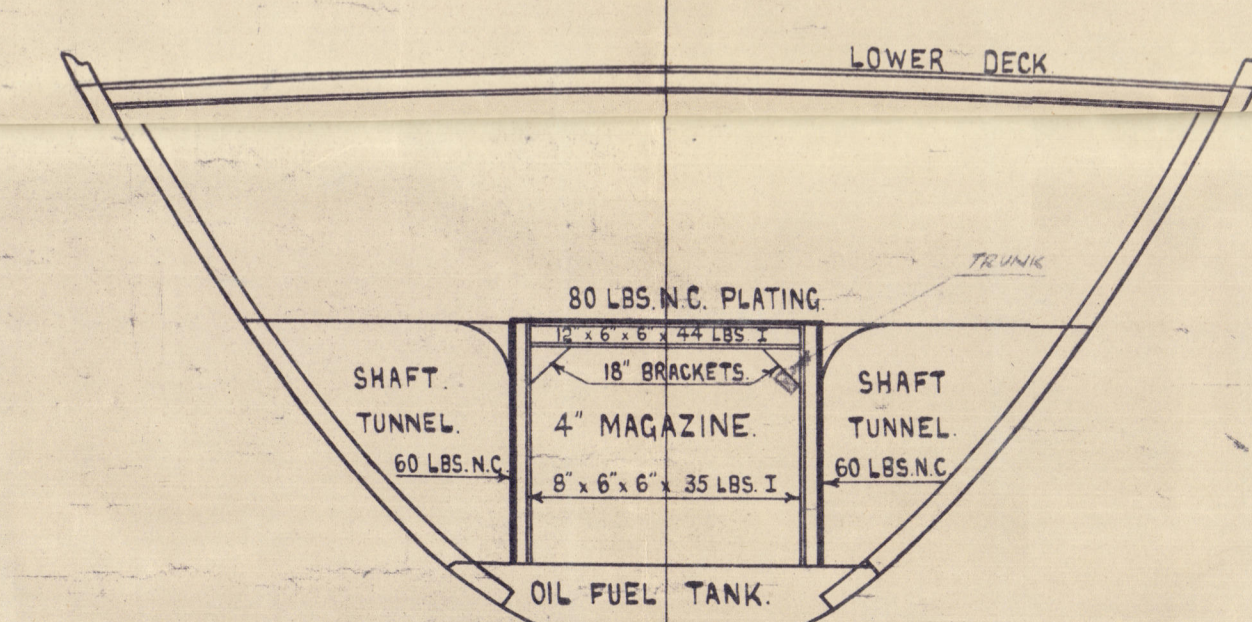

SECTION AT FR 28.
LOOKING AFT.

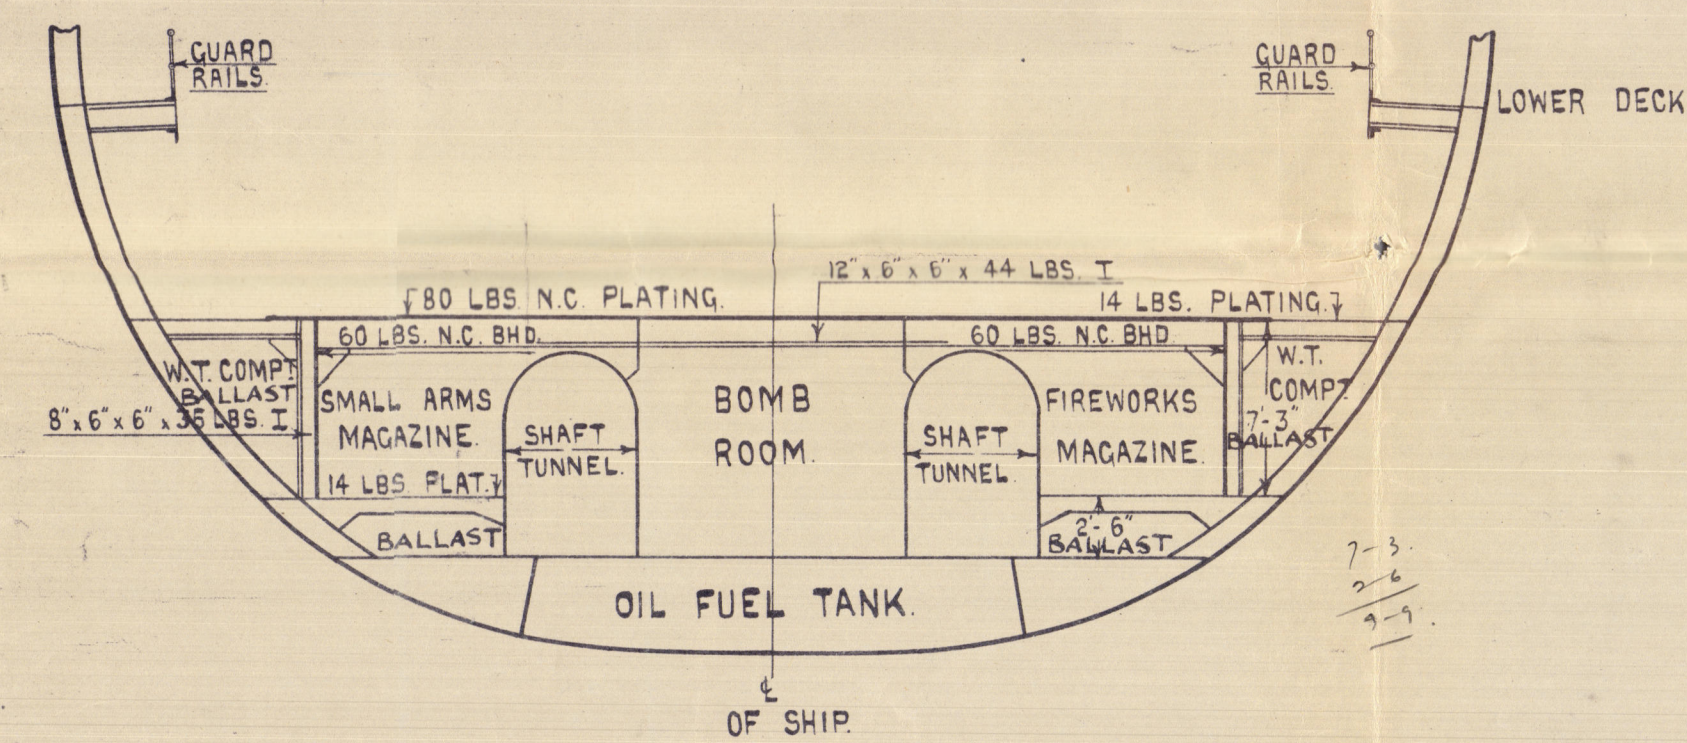


SECTION AT FR 44.
LOOKING AFT.

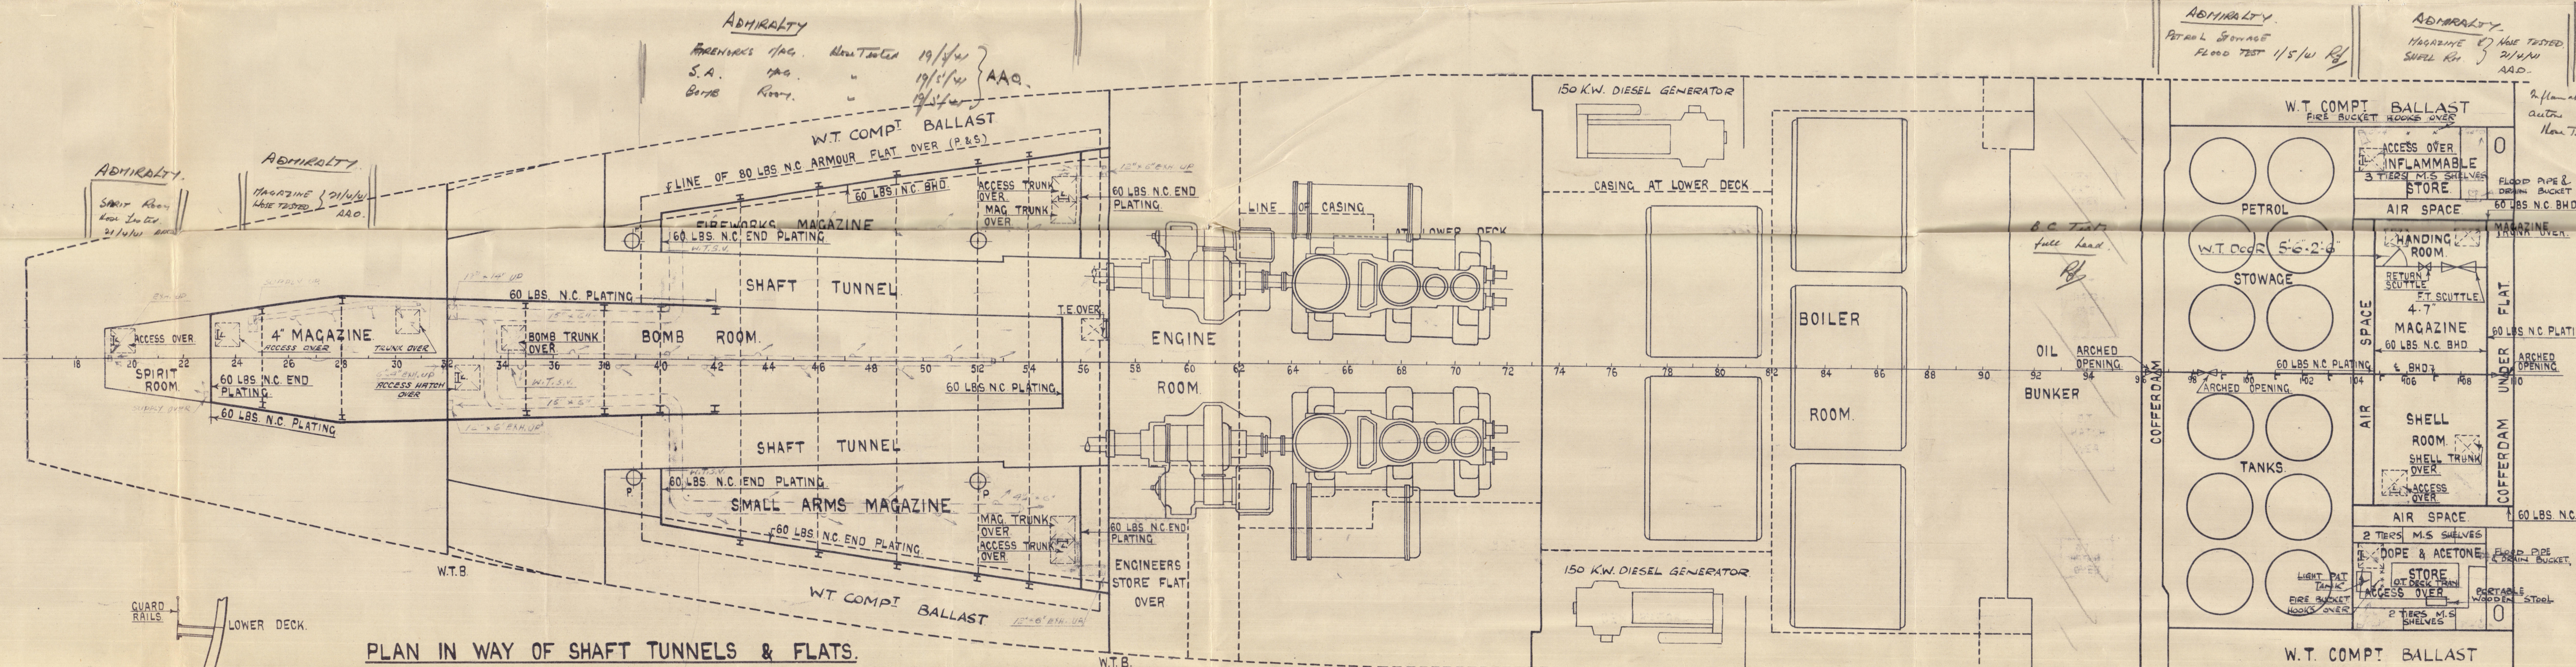


PLAN IN WAY OF SHAFT TUNNELS & FLATS.


PLAN IN WAY OF PETROL STOWAGE TANKS,
MAGAZINE, SHELL ROOM, ETC.

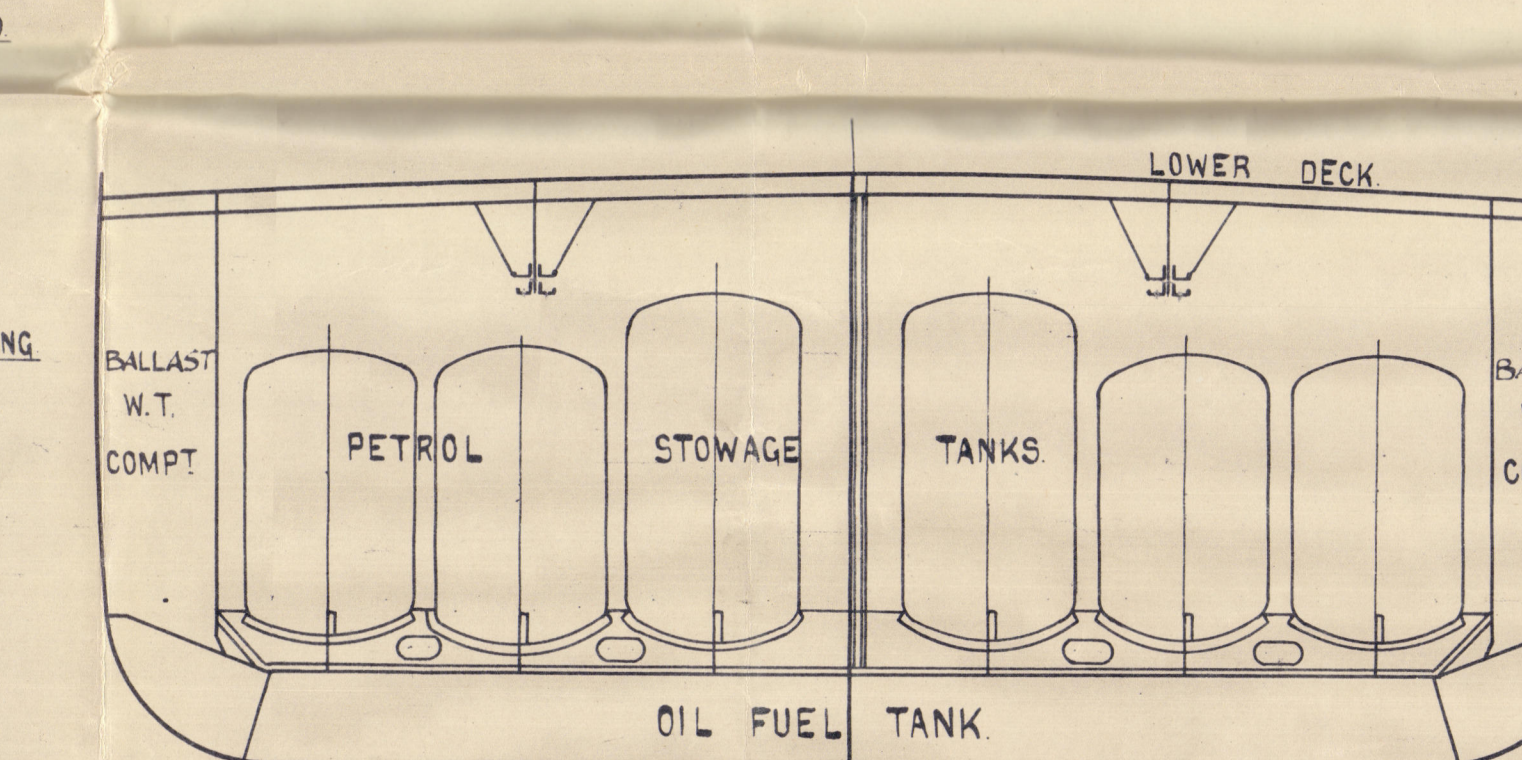

SECTION AT FR 102.
LOOKING AFT.

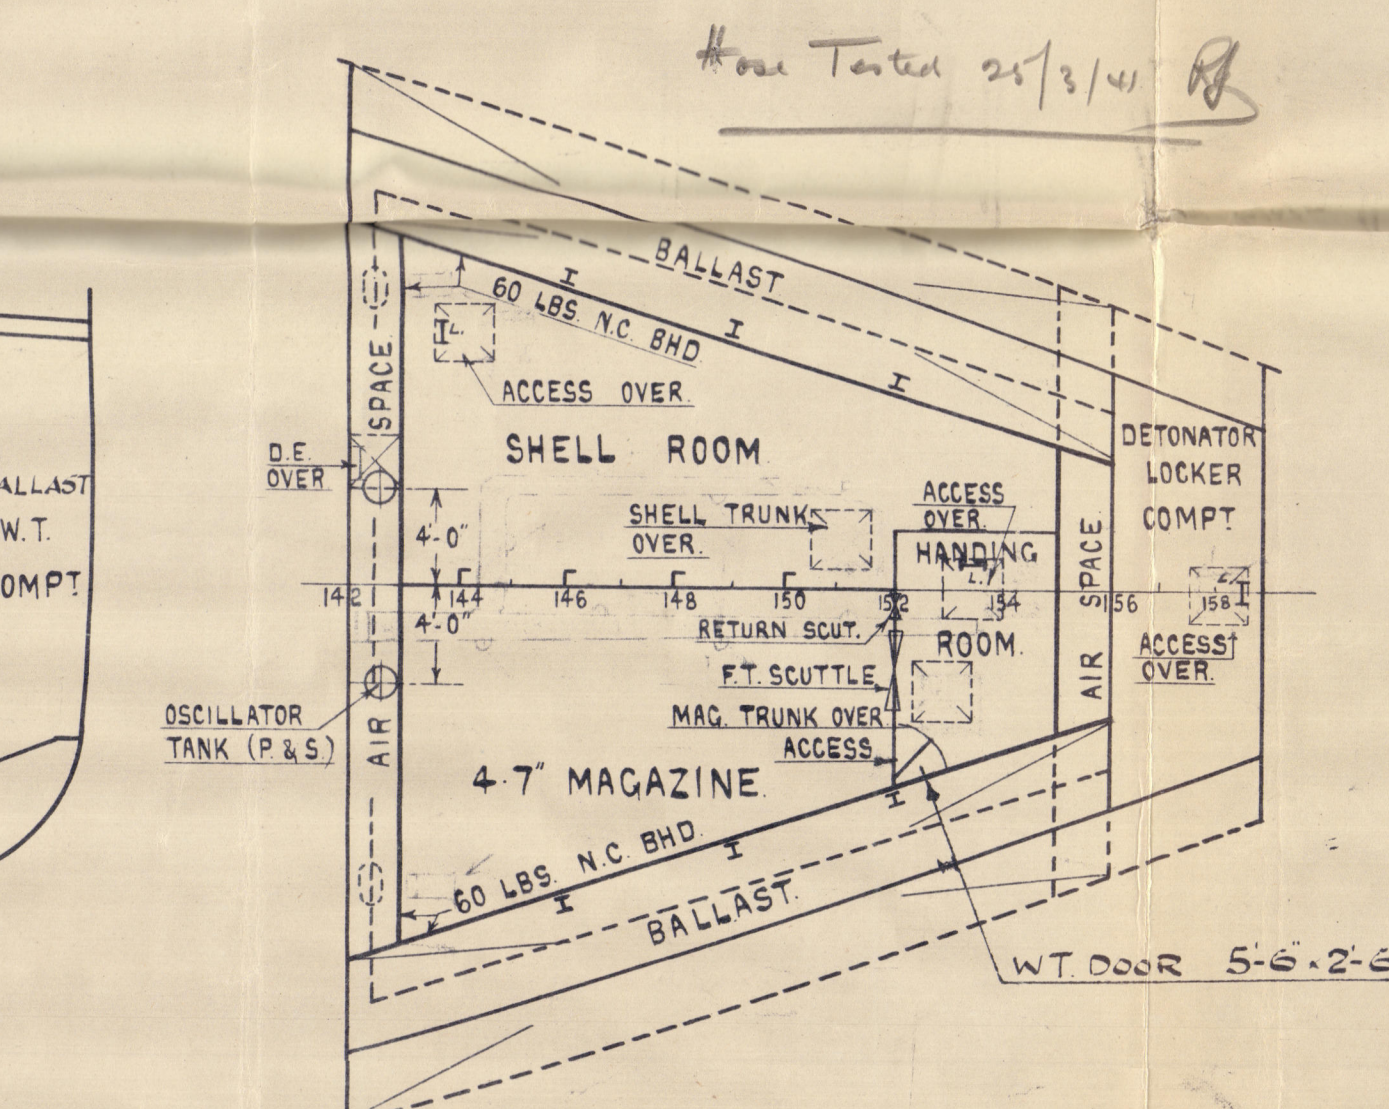

PLAN OF MAGAZINE & SHELL ROOM FLAT
5'-0" ABOVE CROWN OF F.W. TANK.

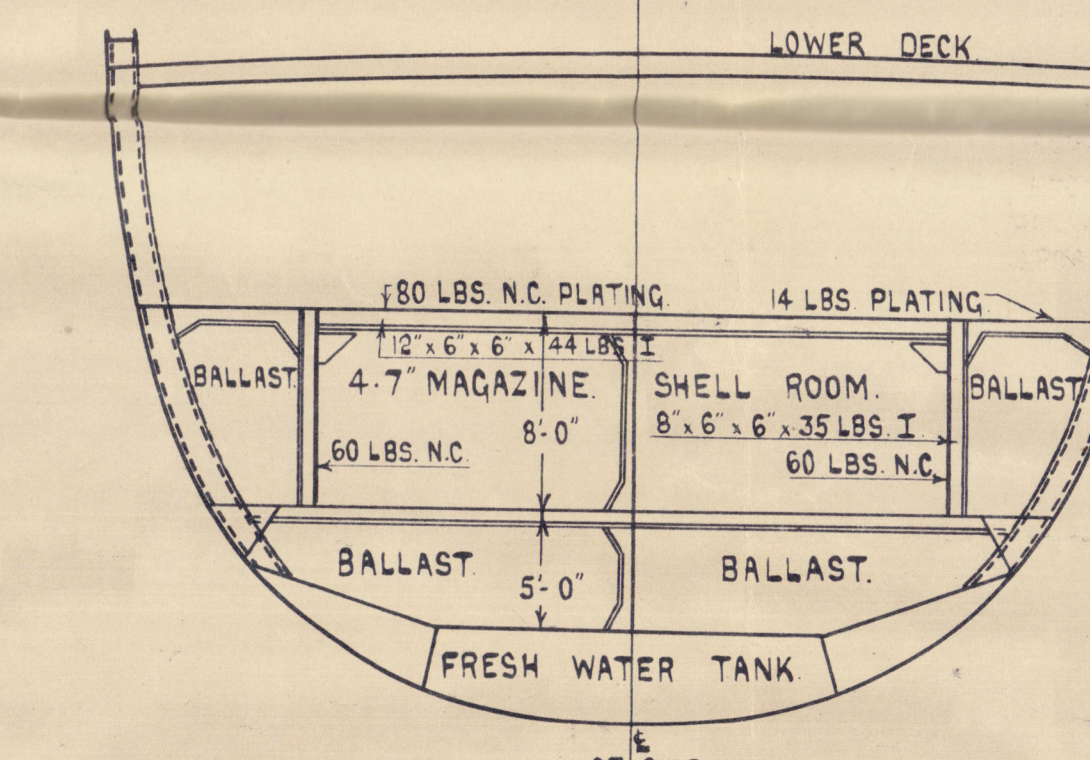

SECTION AT FR 145.
LOOKING AFT.

N^o 1386 DENNY
(J 1369)

HOLD.

GENERAL ARROT.

Bay

002916-002922-005

© 2020



Lloyd's Register
Foundation

19

Hold Airt
Wm. Henry Bros.
No. 1254. ✓

ENGADINE NOW "CLAN BUCHANAN"



© 2020

Lloyd's Register
Foundation

002916-002922-0051