


MS. 740-46
Walfangboote
-150-

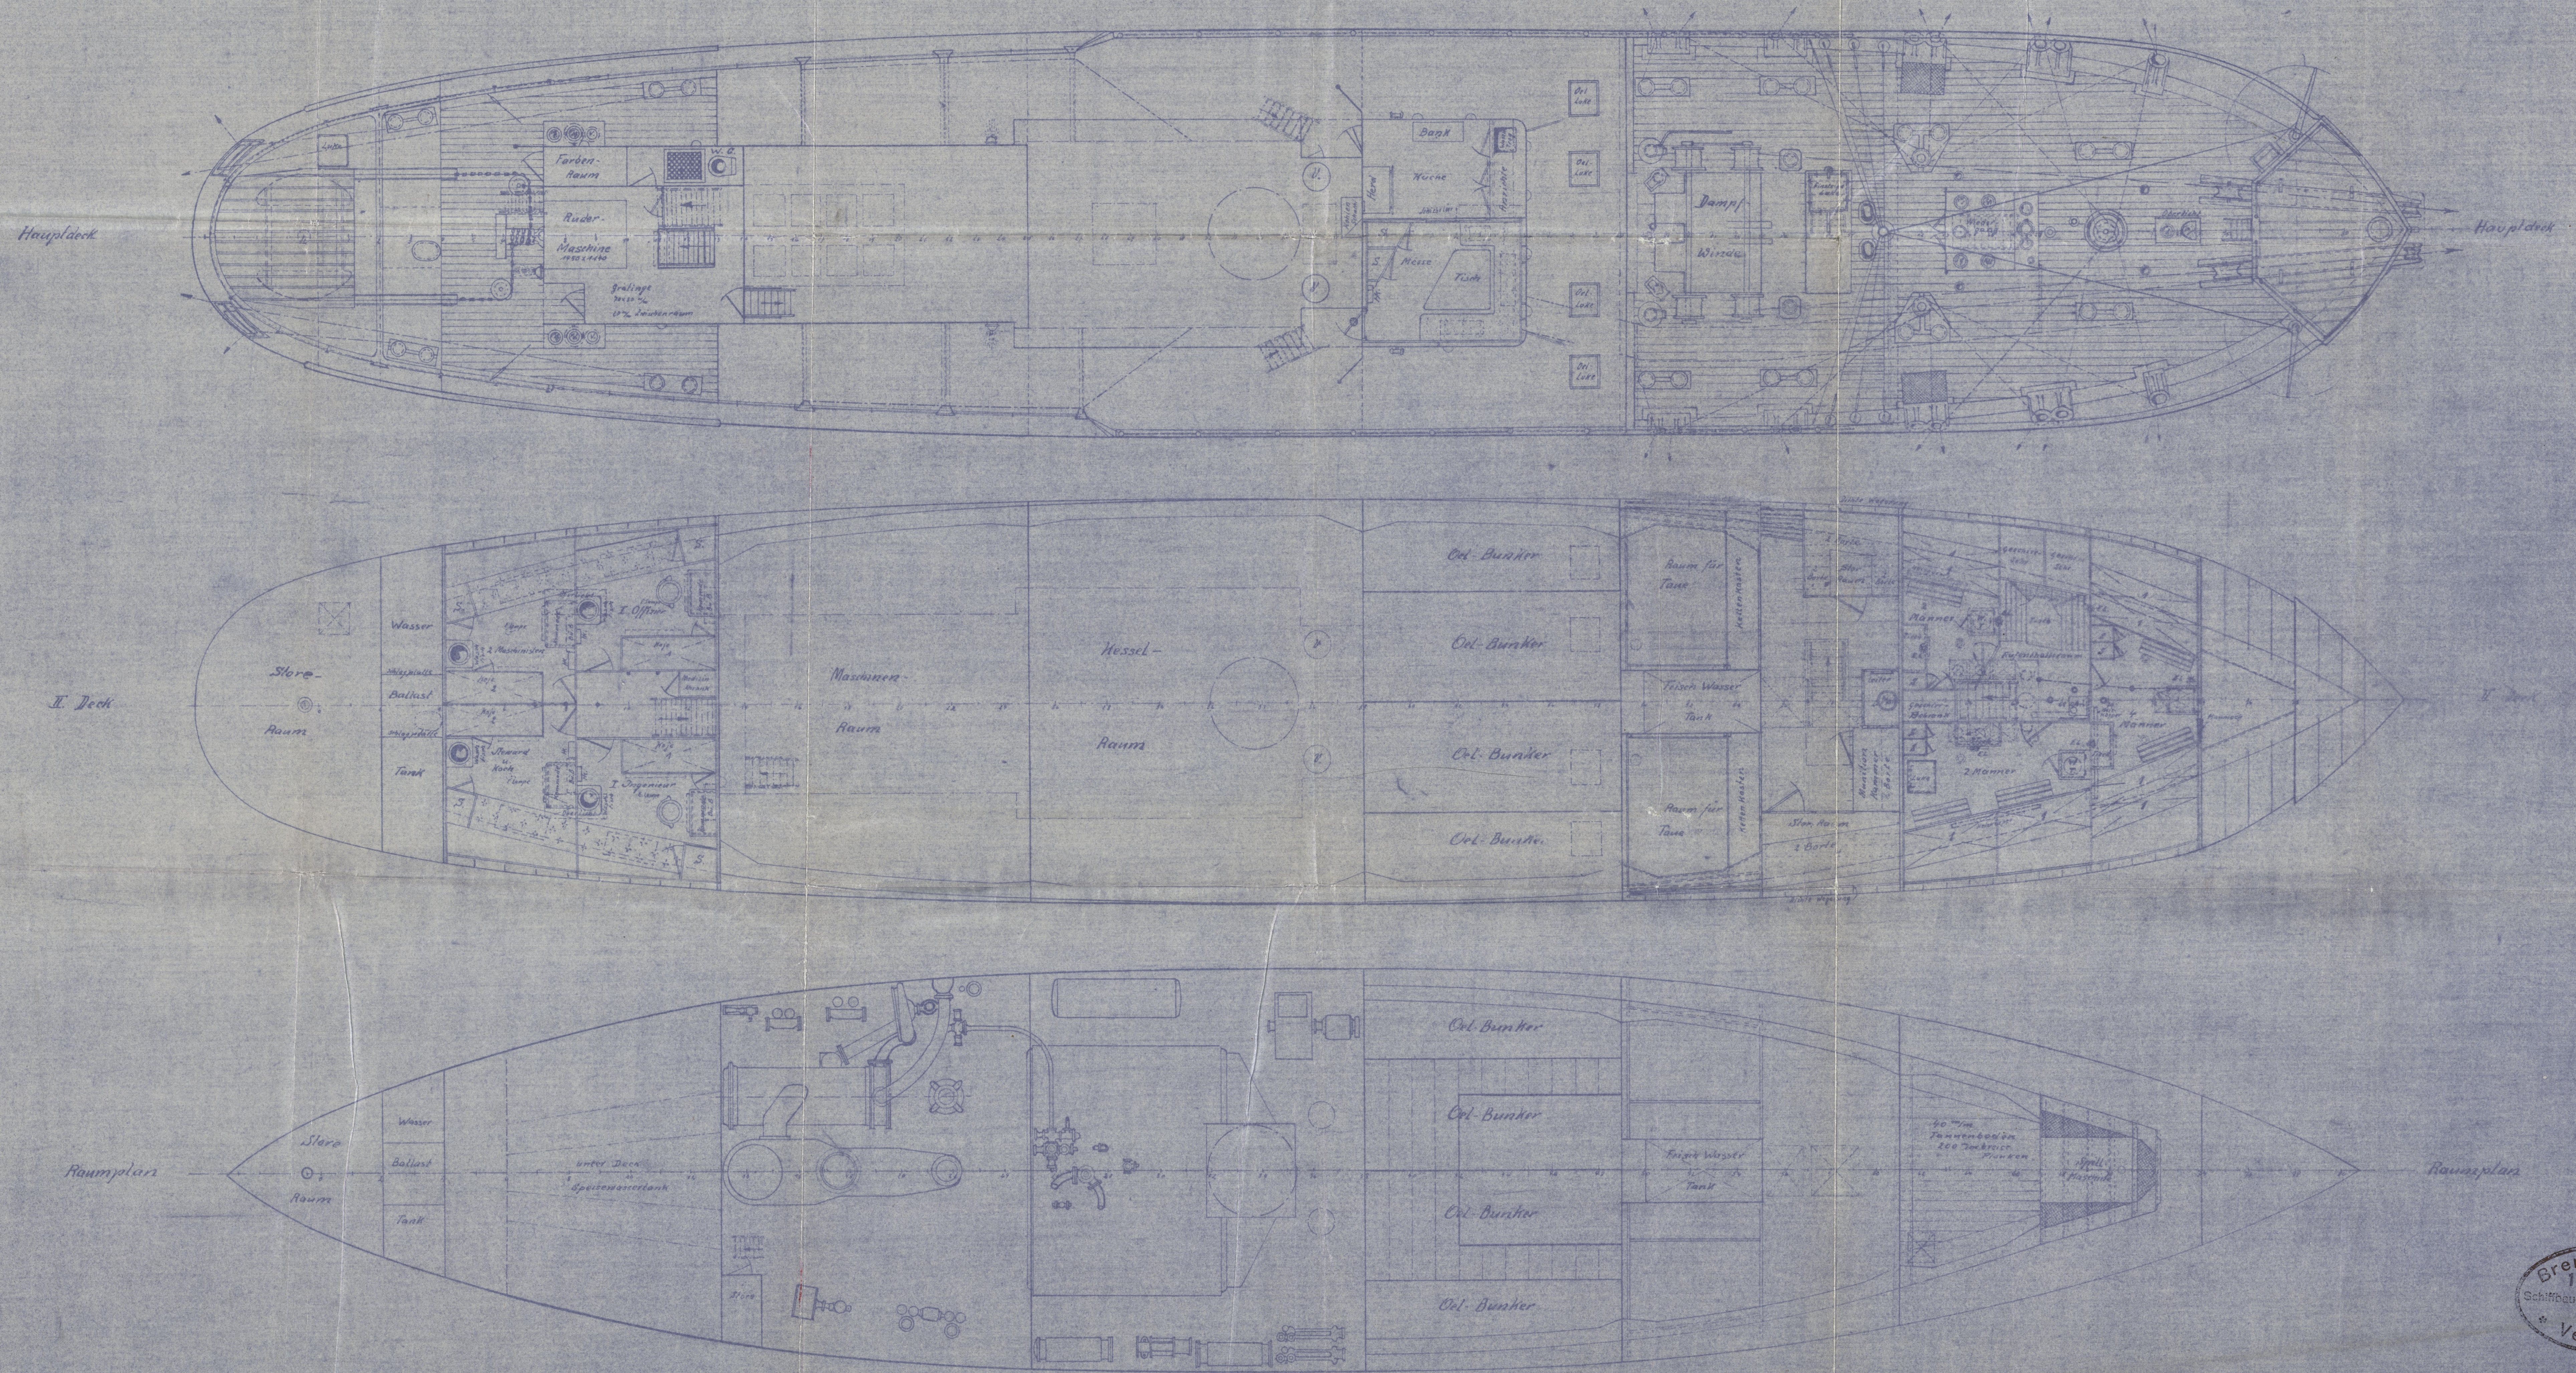

Bremer Vulkan
19. Sep. 1948
Schiffbau und Maschinenfabrik
Vegeta



Lloyd's Register
Founded 1825

"EMPIRE UNITAS X" ★

General airt - Sheet 2

RECORDS DEPT.
LONDON

2



© 2020

Lloyd's Register
Foundation

002947-002955-0139