



15/3/33

# NOS 1112 & 1113. STERN FRAME SCALE 1" = 1 FT.

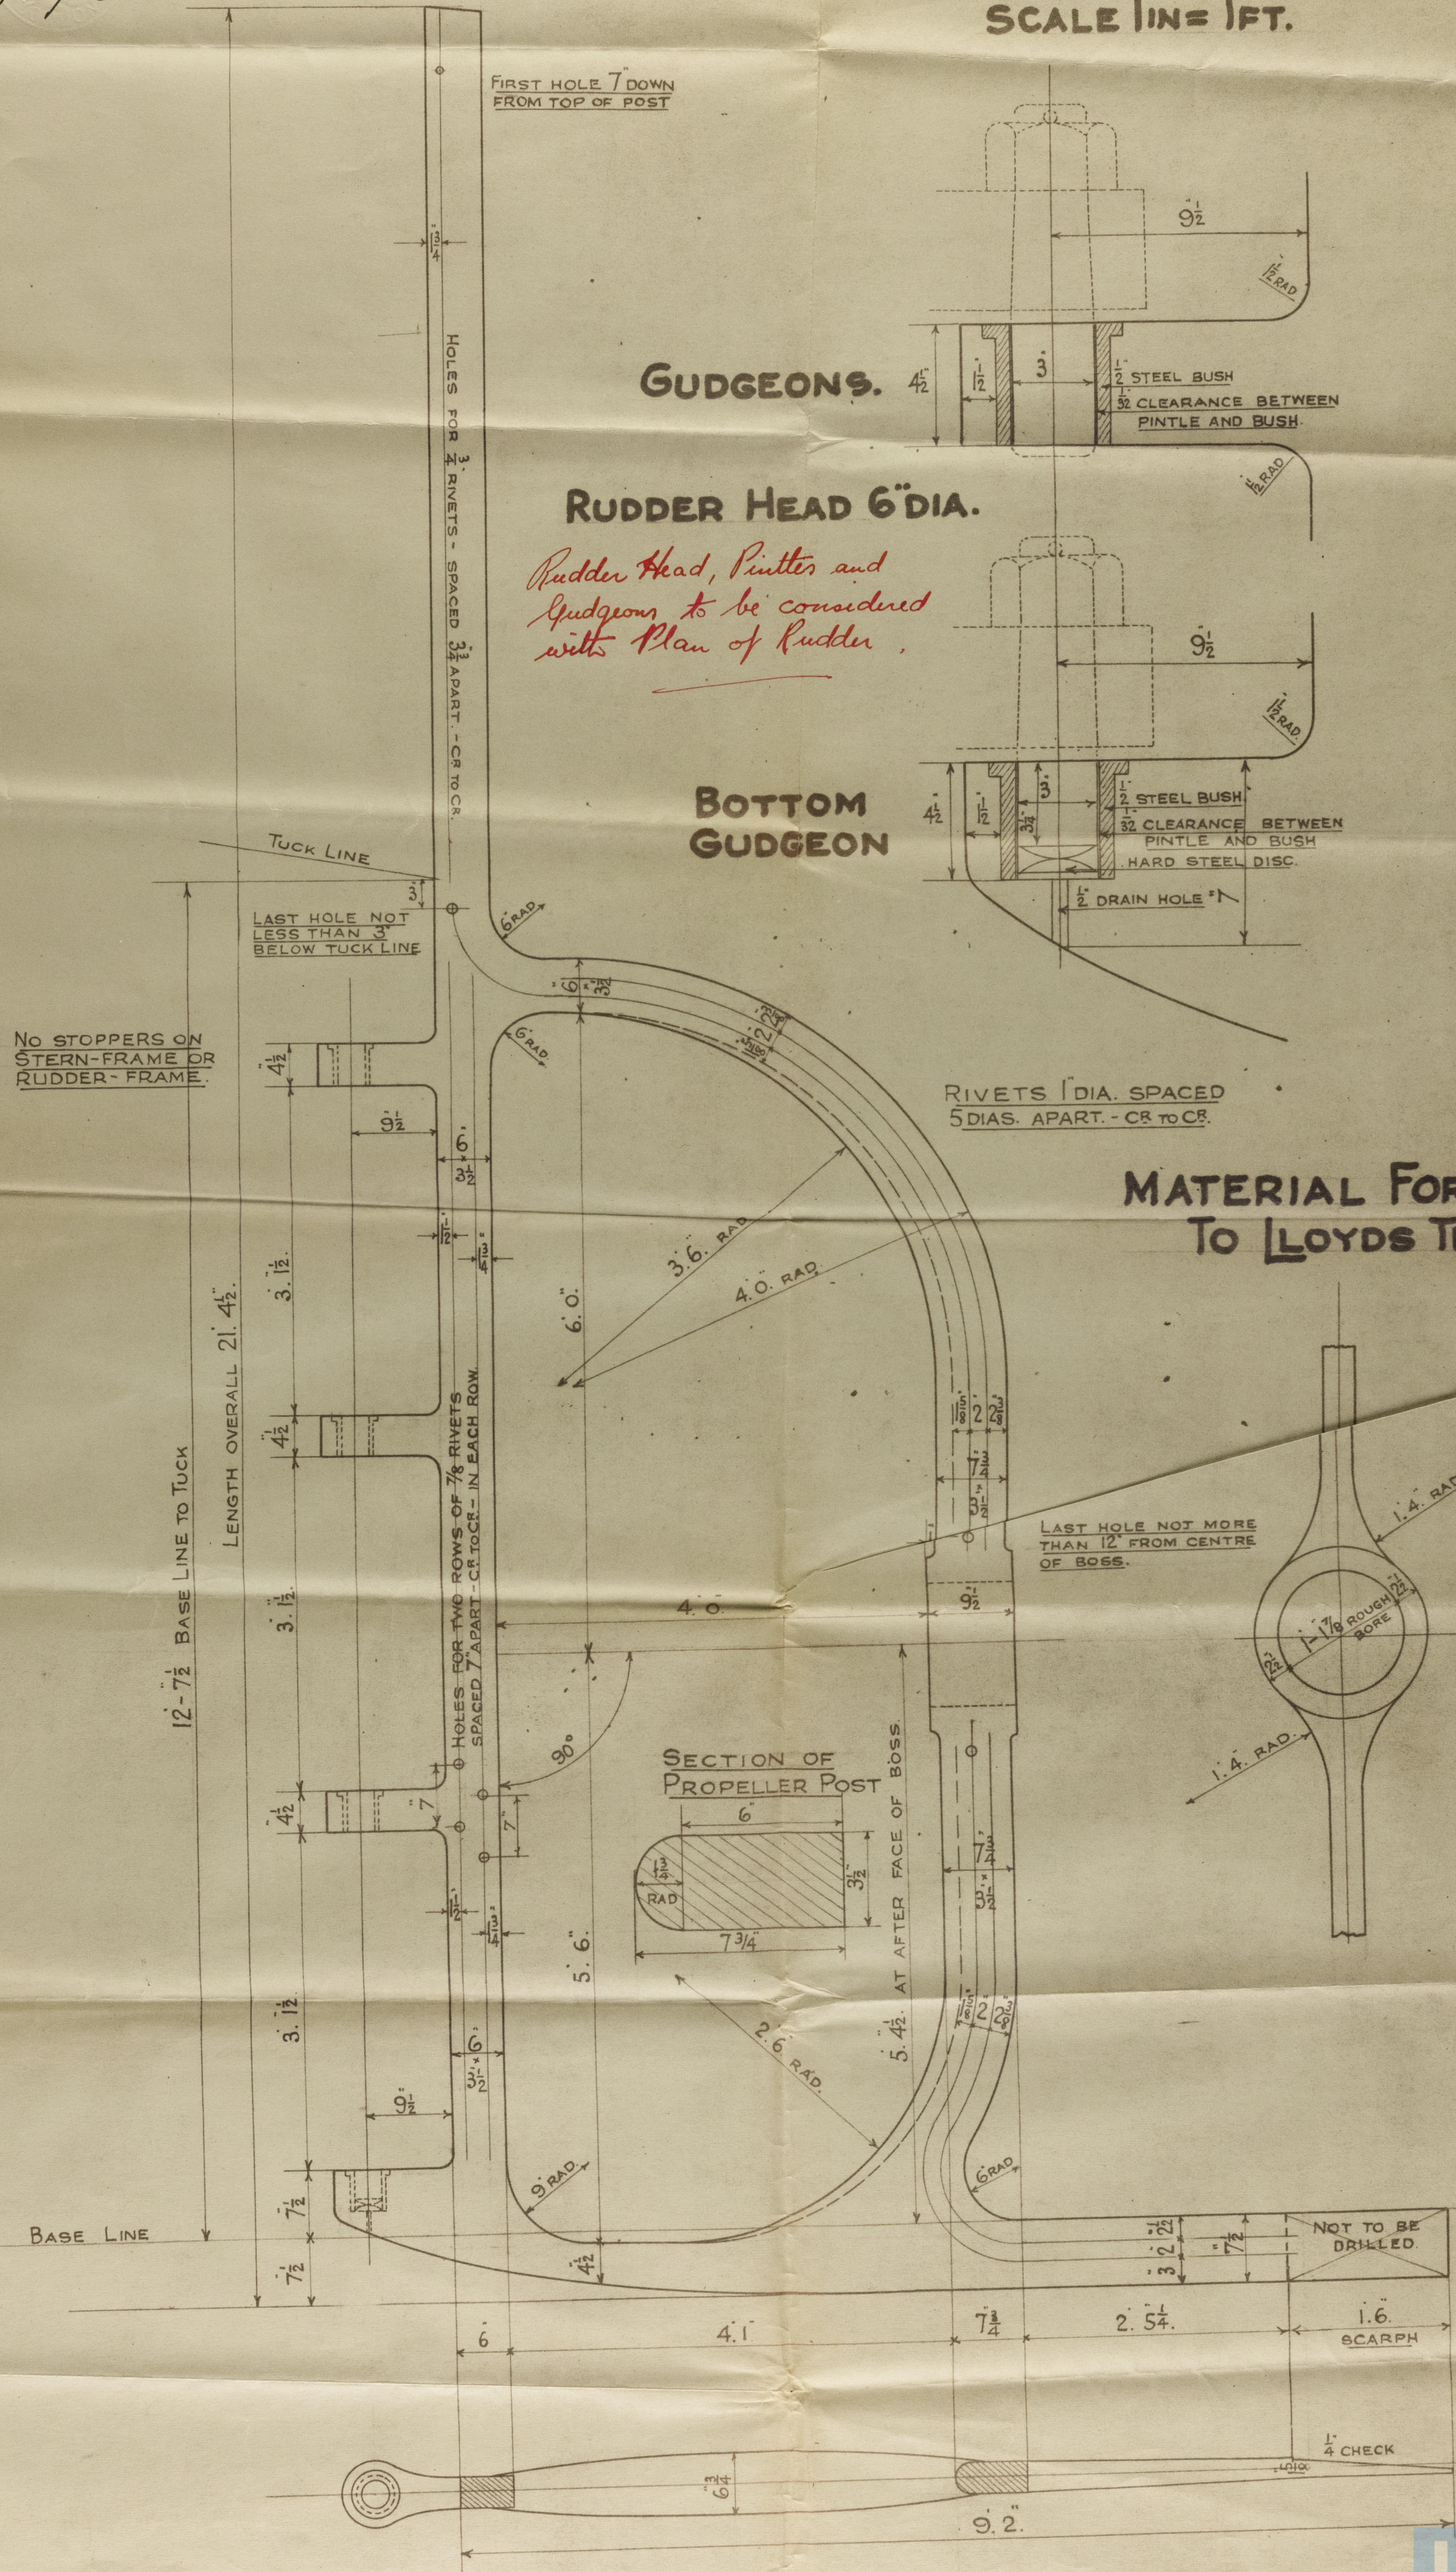

**MATERIAL FORGED IRON  
TO LLOYD'S TESTS.**

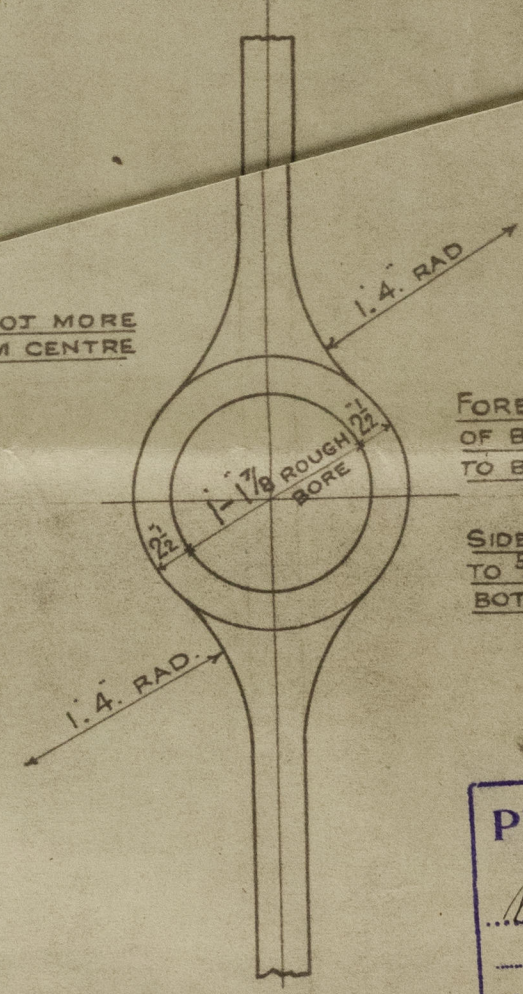

FORE AND AFTER FACES OF BOSS, ALSO BORE OF BOSS TO BE SQUARE TO SHAFT CENTRE.

SIDES OF BOSS TO BE TAPERED TO 3/8" THICKER AT FORE END ON BOTH SIDES.

PLAN No. 529  
FOR ENCLOSURE TO  
Messrs Lloyd's Register  
FROM  
COCHRANE & SONS, LTD.  
SHIPBUILDERS, SELBY.  
DATE 13-3-33



No 1112-13.

Herm Frame

Cochranes Sino Ld.

*Carrella\**

S.S.

*Cape Bathurst 1112*

HULL REPORT No.

*43937*

S.S.

*Cape Warwick*

HULL REPORT No.

*43983*

© 2020

Lloyd's Register  
Foundation

002970-002977-0156