


MIDSHIP SECTION OF STANDARD STEAMER.

PRINCIPAL DIMENSIONS 331'-0" B.P. x 46'-6" MLD x 25'-6" MLD.

SCALE $\frac{1}{2}$ " = 1 FOOT.

CLASS 100.A.I. LLOYDS.

	POOP.	FOLE.
SIDE PLATING	.36	.38
STRINGER PLT	32' x .32	32' x .32
ANGLE	3' x 3' x .32	3' x 3' x .32
DECK PLATING	.25	.25
BEAMS	8' x 3' x .38 BA	9' x 3' x .42 BA
BEAM KNEES	20' x .40	20' x .40
PILLARS	2 3/4"	2 3/4"

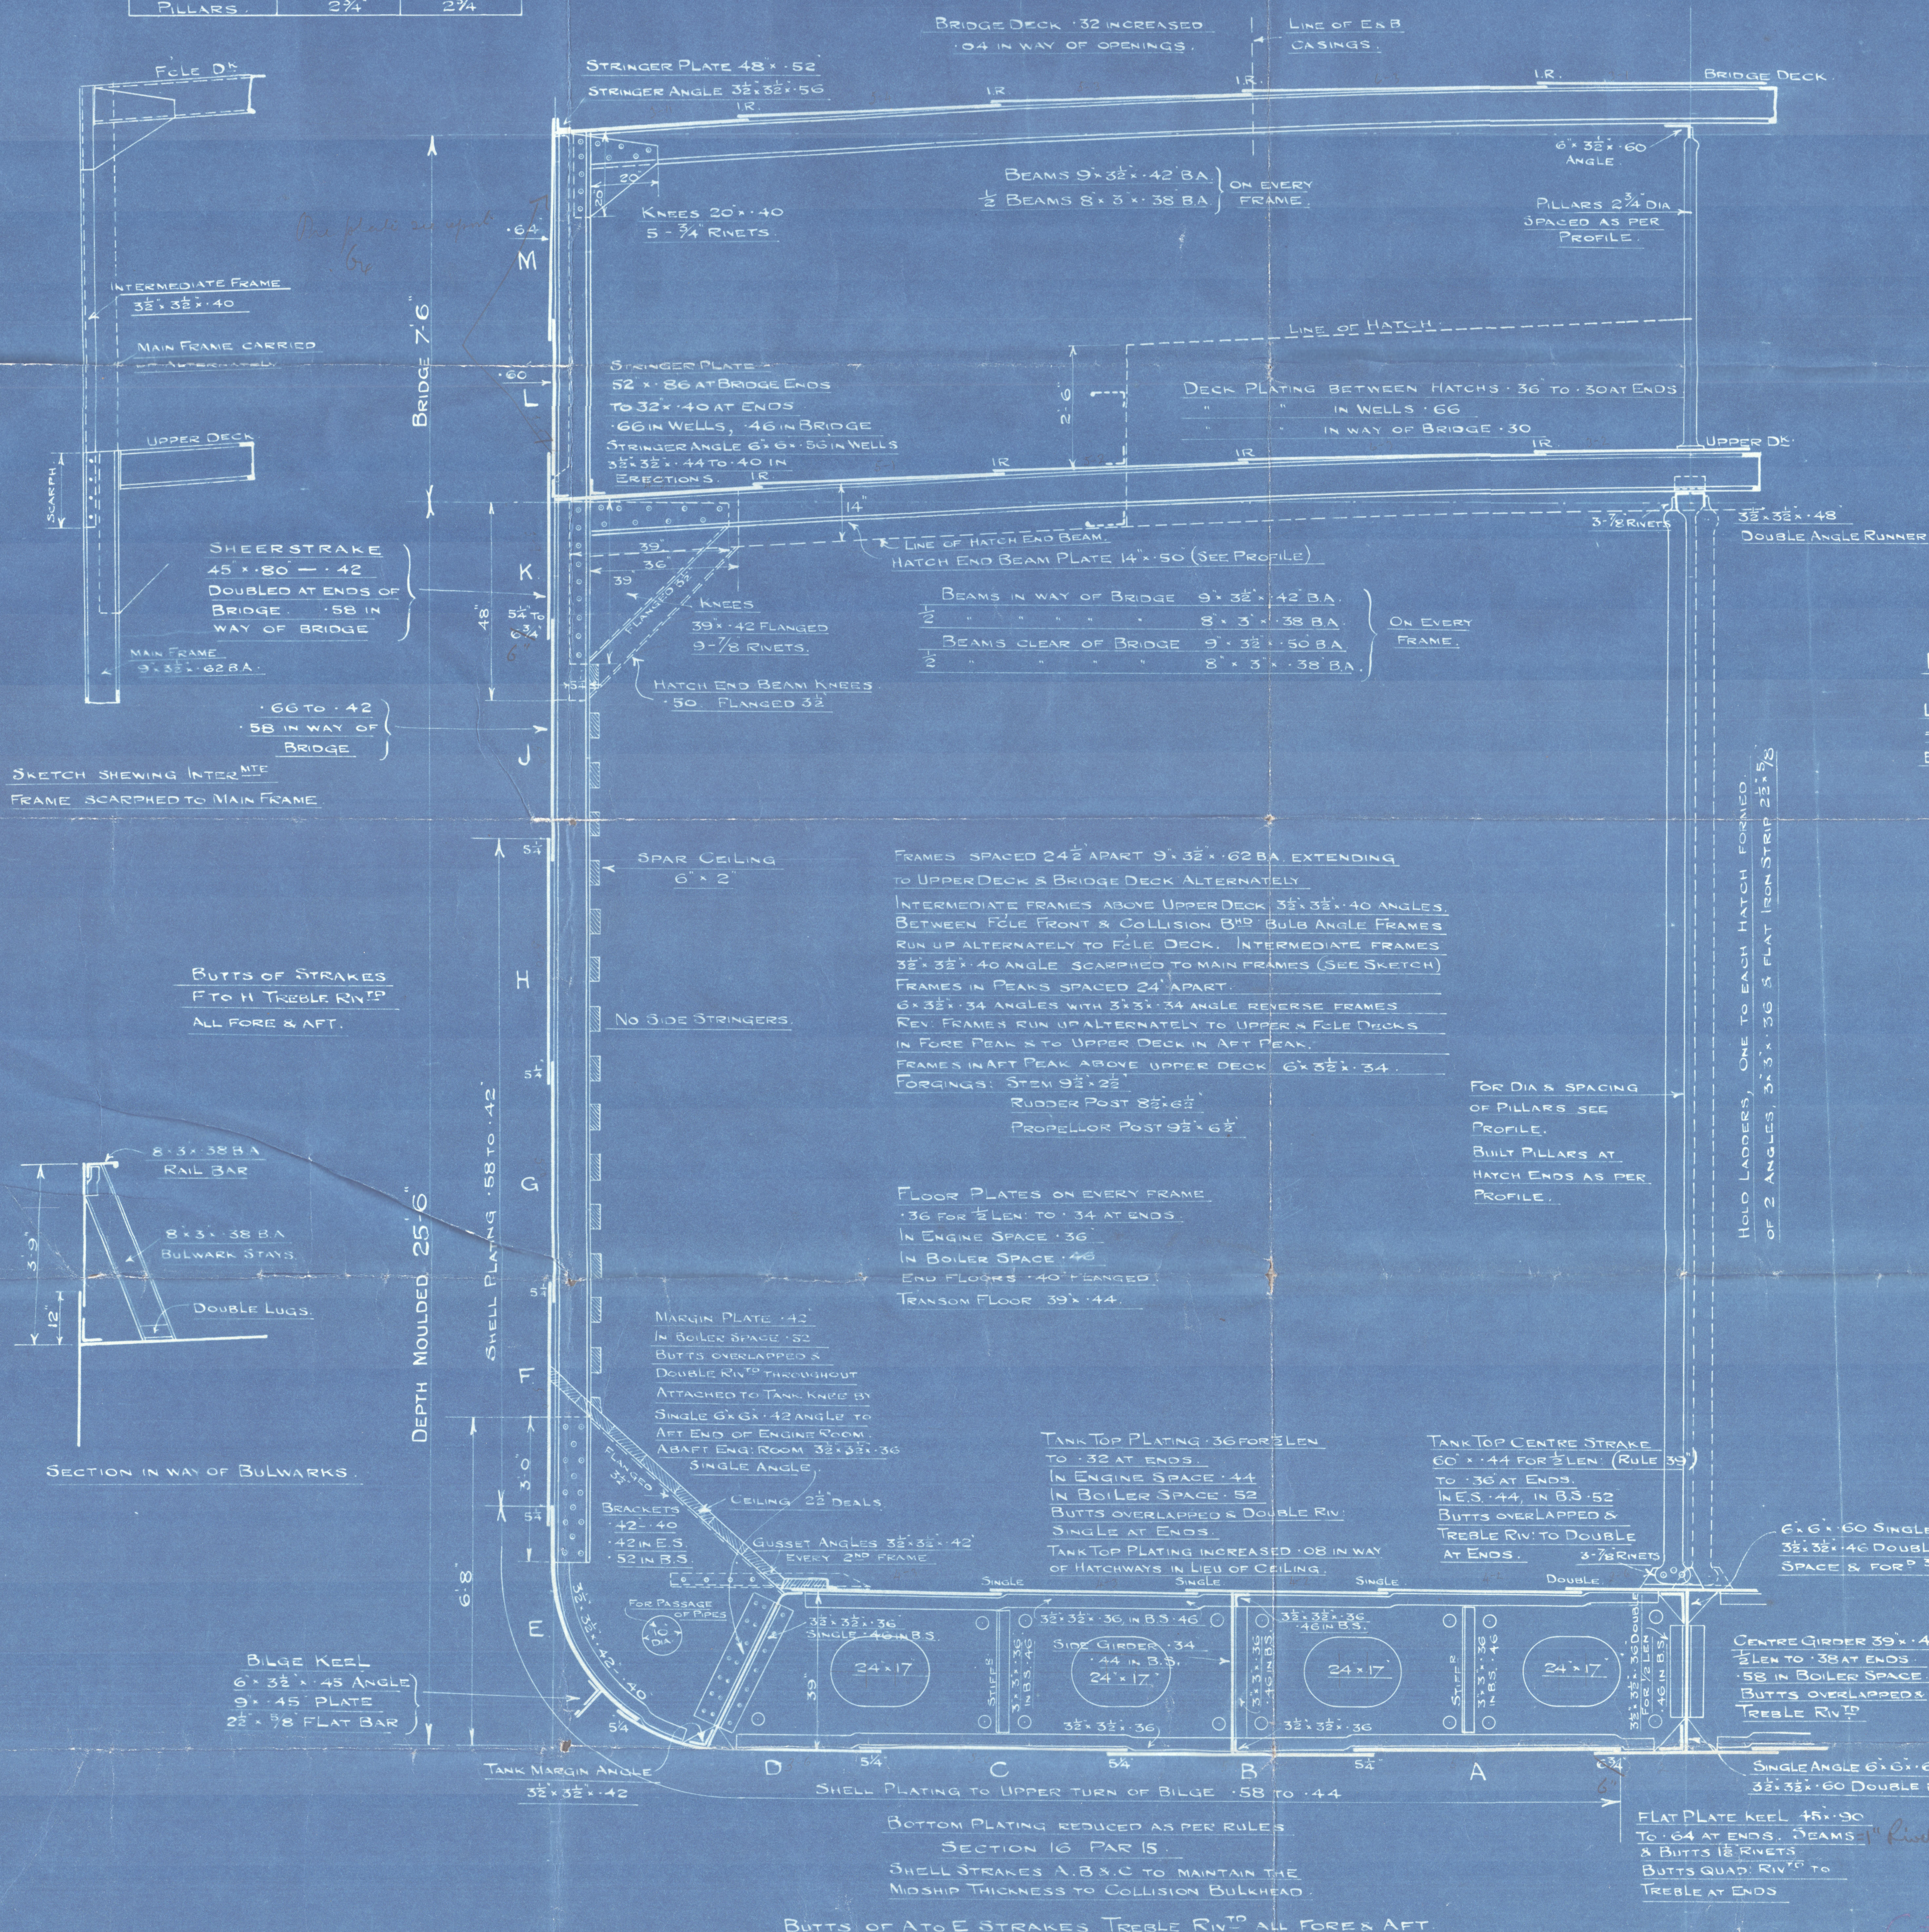

LIST OF SECTIONS TO BE USED IN BUILDING VESSEL.

9' x 3 1/2"	BULB ANGLE
8' x 3"	"
6' x 3 1/2"	ANGLE
6' x 6"	"
3 1/2' x 3 1/2"	"
3' x 3"	"

LLOYDS NUMERALS

MOULDED BREADTH (B)	=	46.5
DEPTH (D)	=	25.5
B + D	=	72.0 = 12' 0"
LENGTH (L)	=	331
L x (B + D)	=	23832 = 2' 0"

LENGTHS TO DEPTH U.D.	=	12.98
WITH INCREASED BRACKETS	=	20.70

SHEER FOR P	8' 6"	LEN FOR P	=	4' 8"
SHEER AFT	4' 3"	LEN AFT	=	2' 4"

EQUIPMENT NUMERAL.

L x (B + D)	=	331 x (46.5 + 25.5)	=	23832.00
ERECTOR				
BRIDGE	=	98.00		
FOR CASE	=	32.66		
POOP	=	26.79		
		157.45 x 75 x 3/4	=	885.66
SALOON HOUSE	=	21.00		
CASING	=	24.50		
HOUSES & CASING	=	26.54		
		72.04 x 75 x 2	=	270.15
EQUIPMENT N°	=	24987.81		

EQUIPMENT.

2 BOWER ANCHORS STOCKLESS 45 CWT	
1 " " " 38 "	
1 STREAM ANCHOR EX STOCK 12 "	
1 KEDGE " " 52 "	
270 FMS 1 1/8" STUD CHAIN CABLE.	
90 FMS 1 1/8" STUD LINK CHAIN OR 4" STEEL WIRE	
100 FMS 12" HEMP OR 4" STEEL WIRE STREAM	
2-90 FMS 7" HAWSER	
2-90 FMS 6" HAWSER	

TYNE IRON SHIP-BUILDING CO. LTD.
WILLINGTON-QUAY-ON-TYNE
DRAWING N° 6298
DATE 1.2.11

Midship Section.


Standard Ship. Type "C".

W. Gray & Co. No 894 + S.

(894) S. S. War Country

W. Hpl. Rph. No. 15473.

Baltara

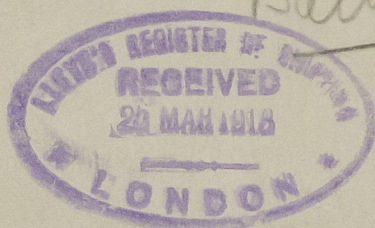

002978-002988-0201



© 2020

Lloyd's Register
Foundation