
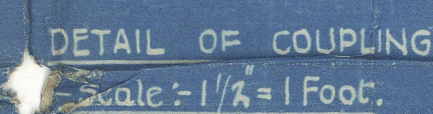


SCALE 1" = ONE FOOT

SPEED = 10 KNOTS

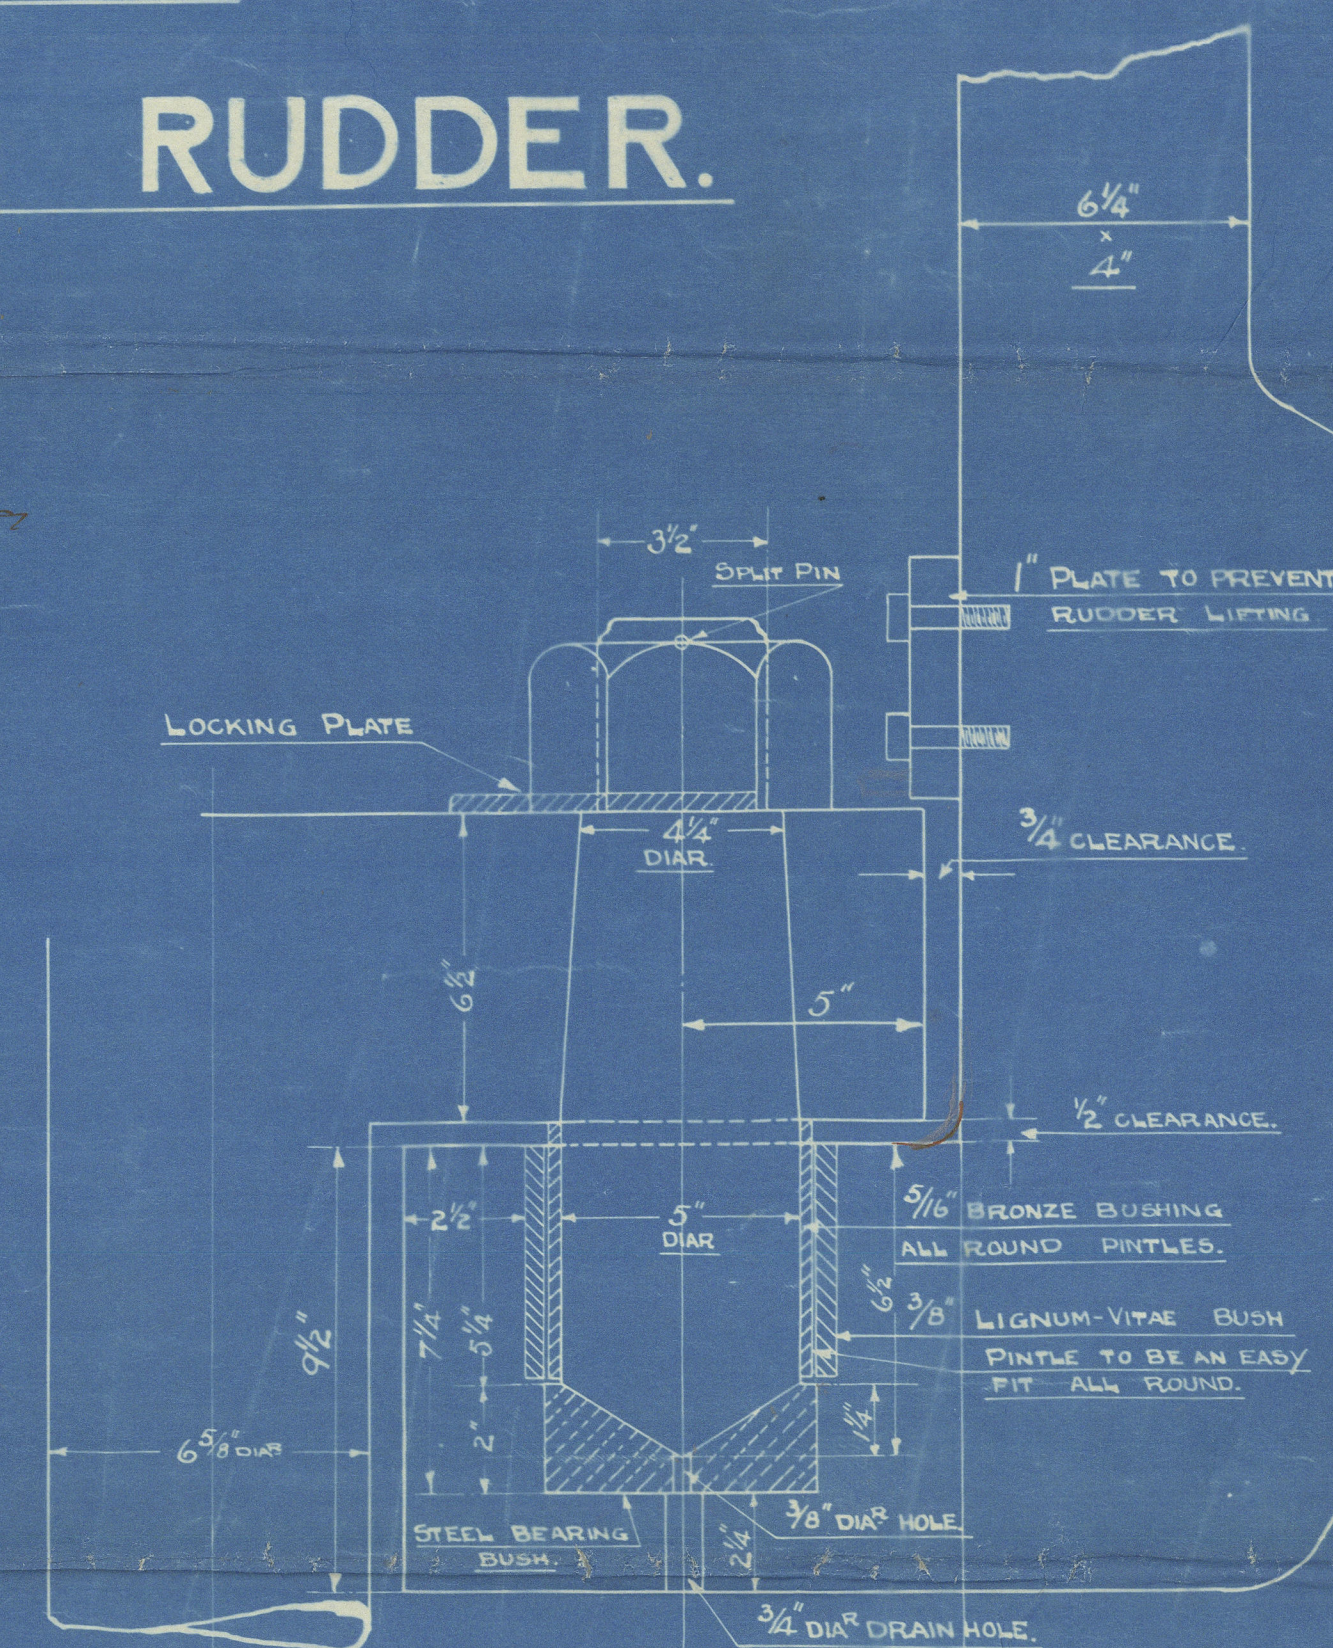

Lowy's Register Foundation

3

B. B. Hudder & Sternpost.

J. Lewis & Sons.

N^{os} 120. & 122.

26.10.22.

120.	$\frac{2}{3}$ "PORTAVOGIE"
122.	$\frac{2}{3}$ INNISHTRAHULL $\frac{1}{4}$ W' BALLYKINLAR'
122	$\frac{2}{3}$ BARONSCOURT.
110.	$\frac{2}{3}$ GLENDALOUGH.

120

120



© 2020

Lloyd's Register
Foundation

002947-003005-0198