

CIRCE (Built 1946)
(affair)

Midship Section

(Open copy)

H 42

Adv. - Post.

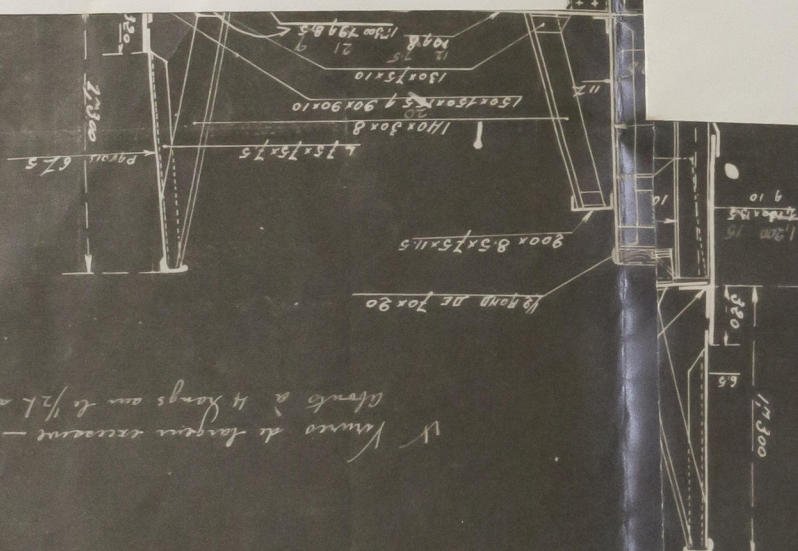
(File with F.E.)

003006-003012-0195



© 2021

Lloyd's Register
Foundation

[illegible]

12-23
ATAJRE
Regda
LRS
AN