


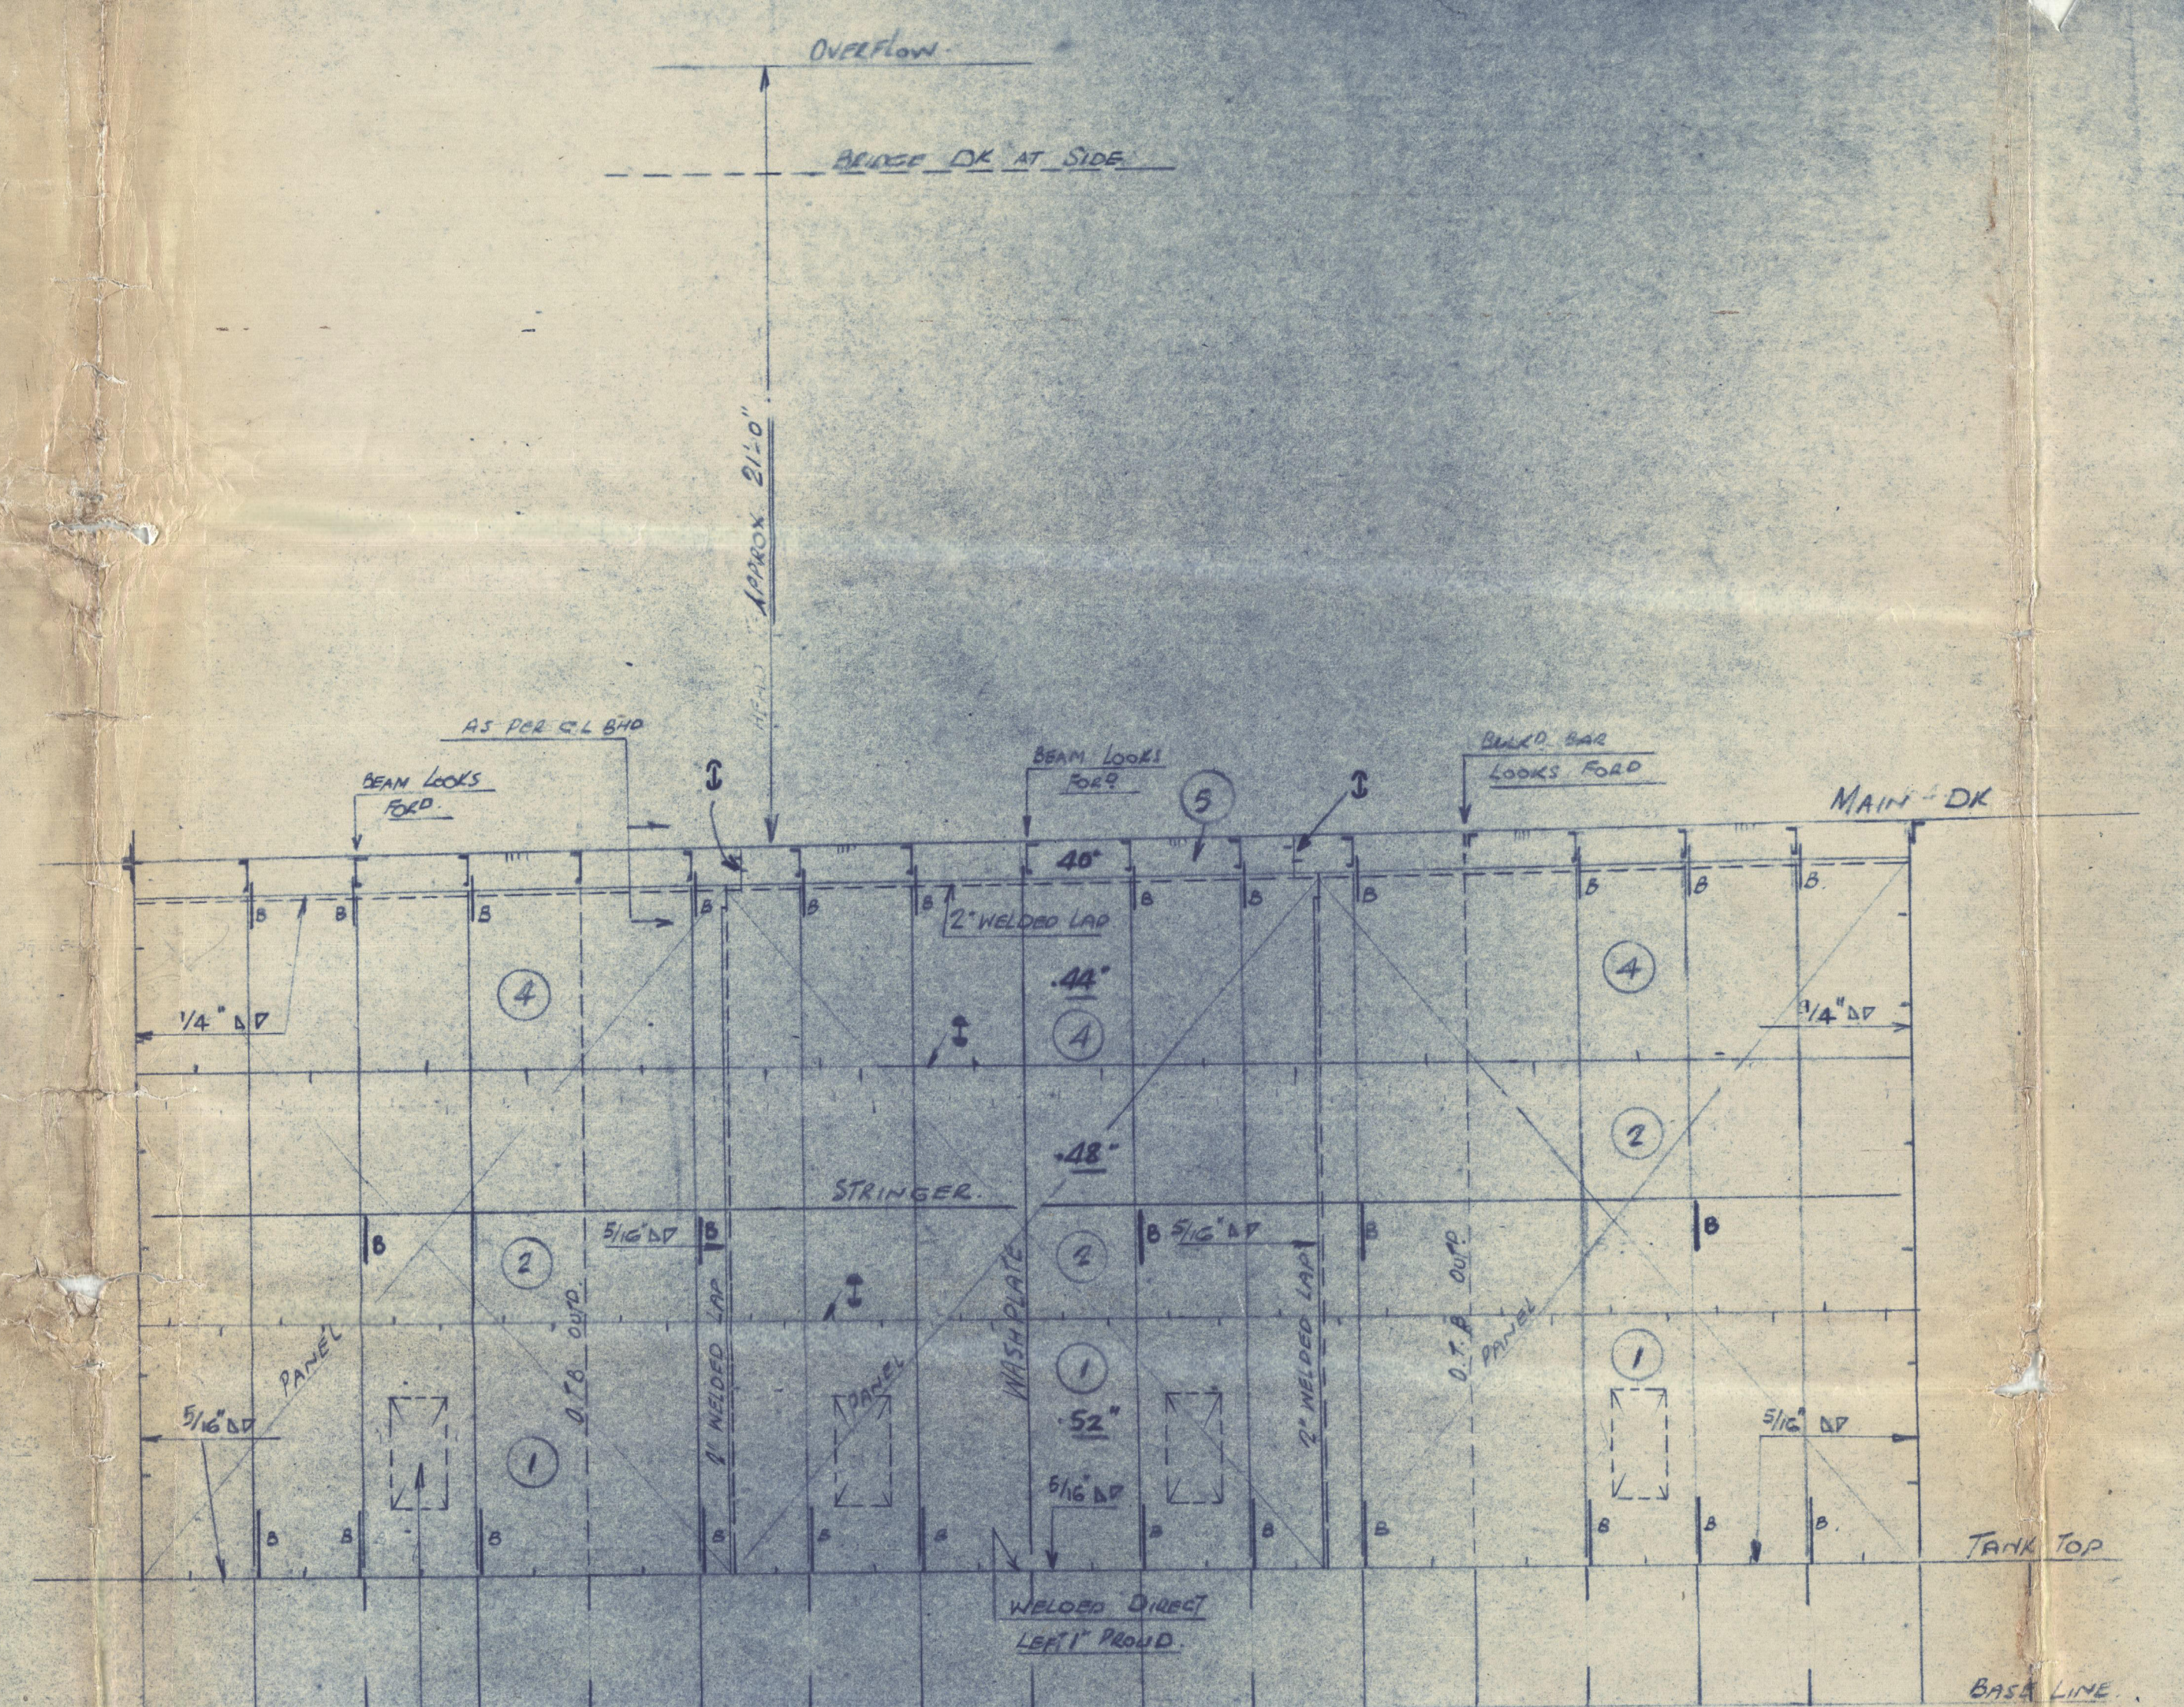


**"AMARAPOORA"**  
**OIL FUEL CROSS BUNKERS**  
**FRS 88-104.**


ACROSS HULLHOLE & LADDERS TO BE ACCORD AT SHIP




PLAN AT MAIN DECK

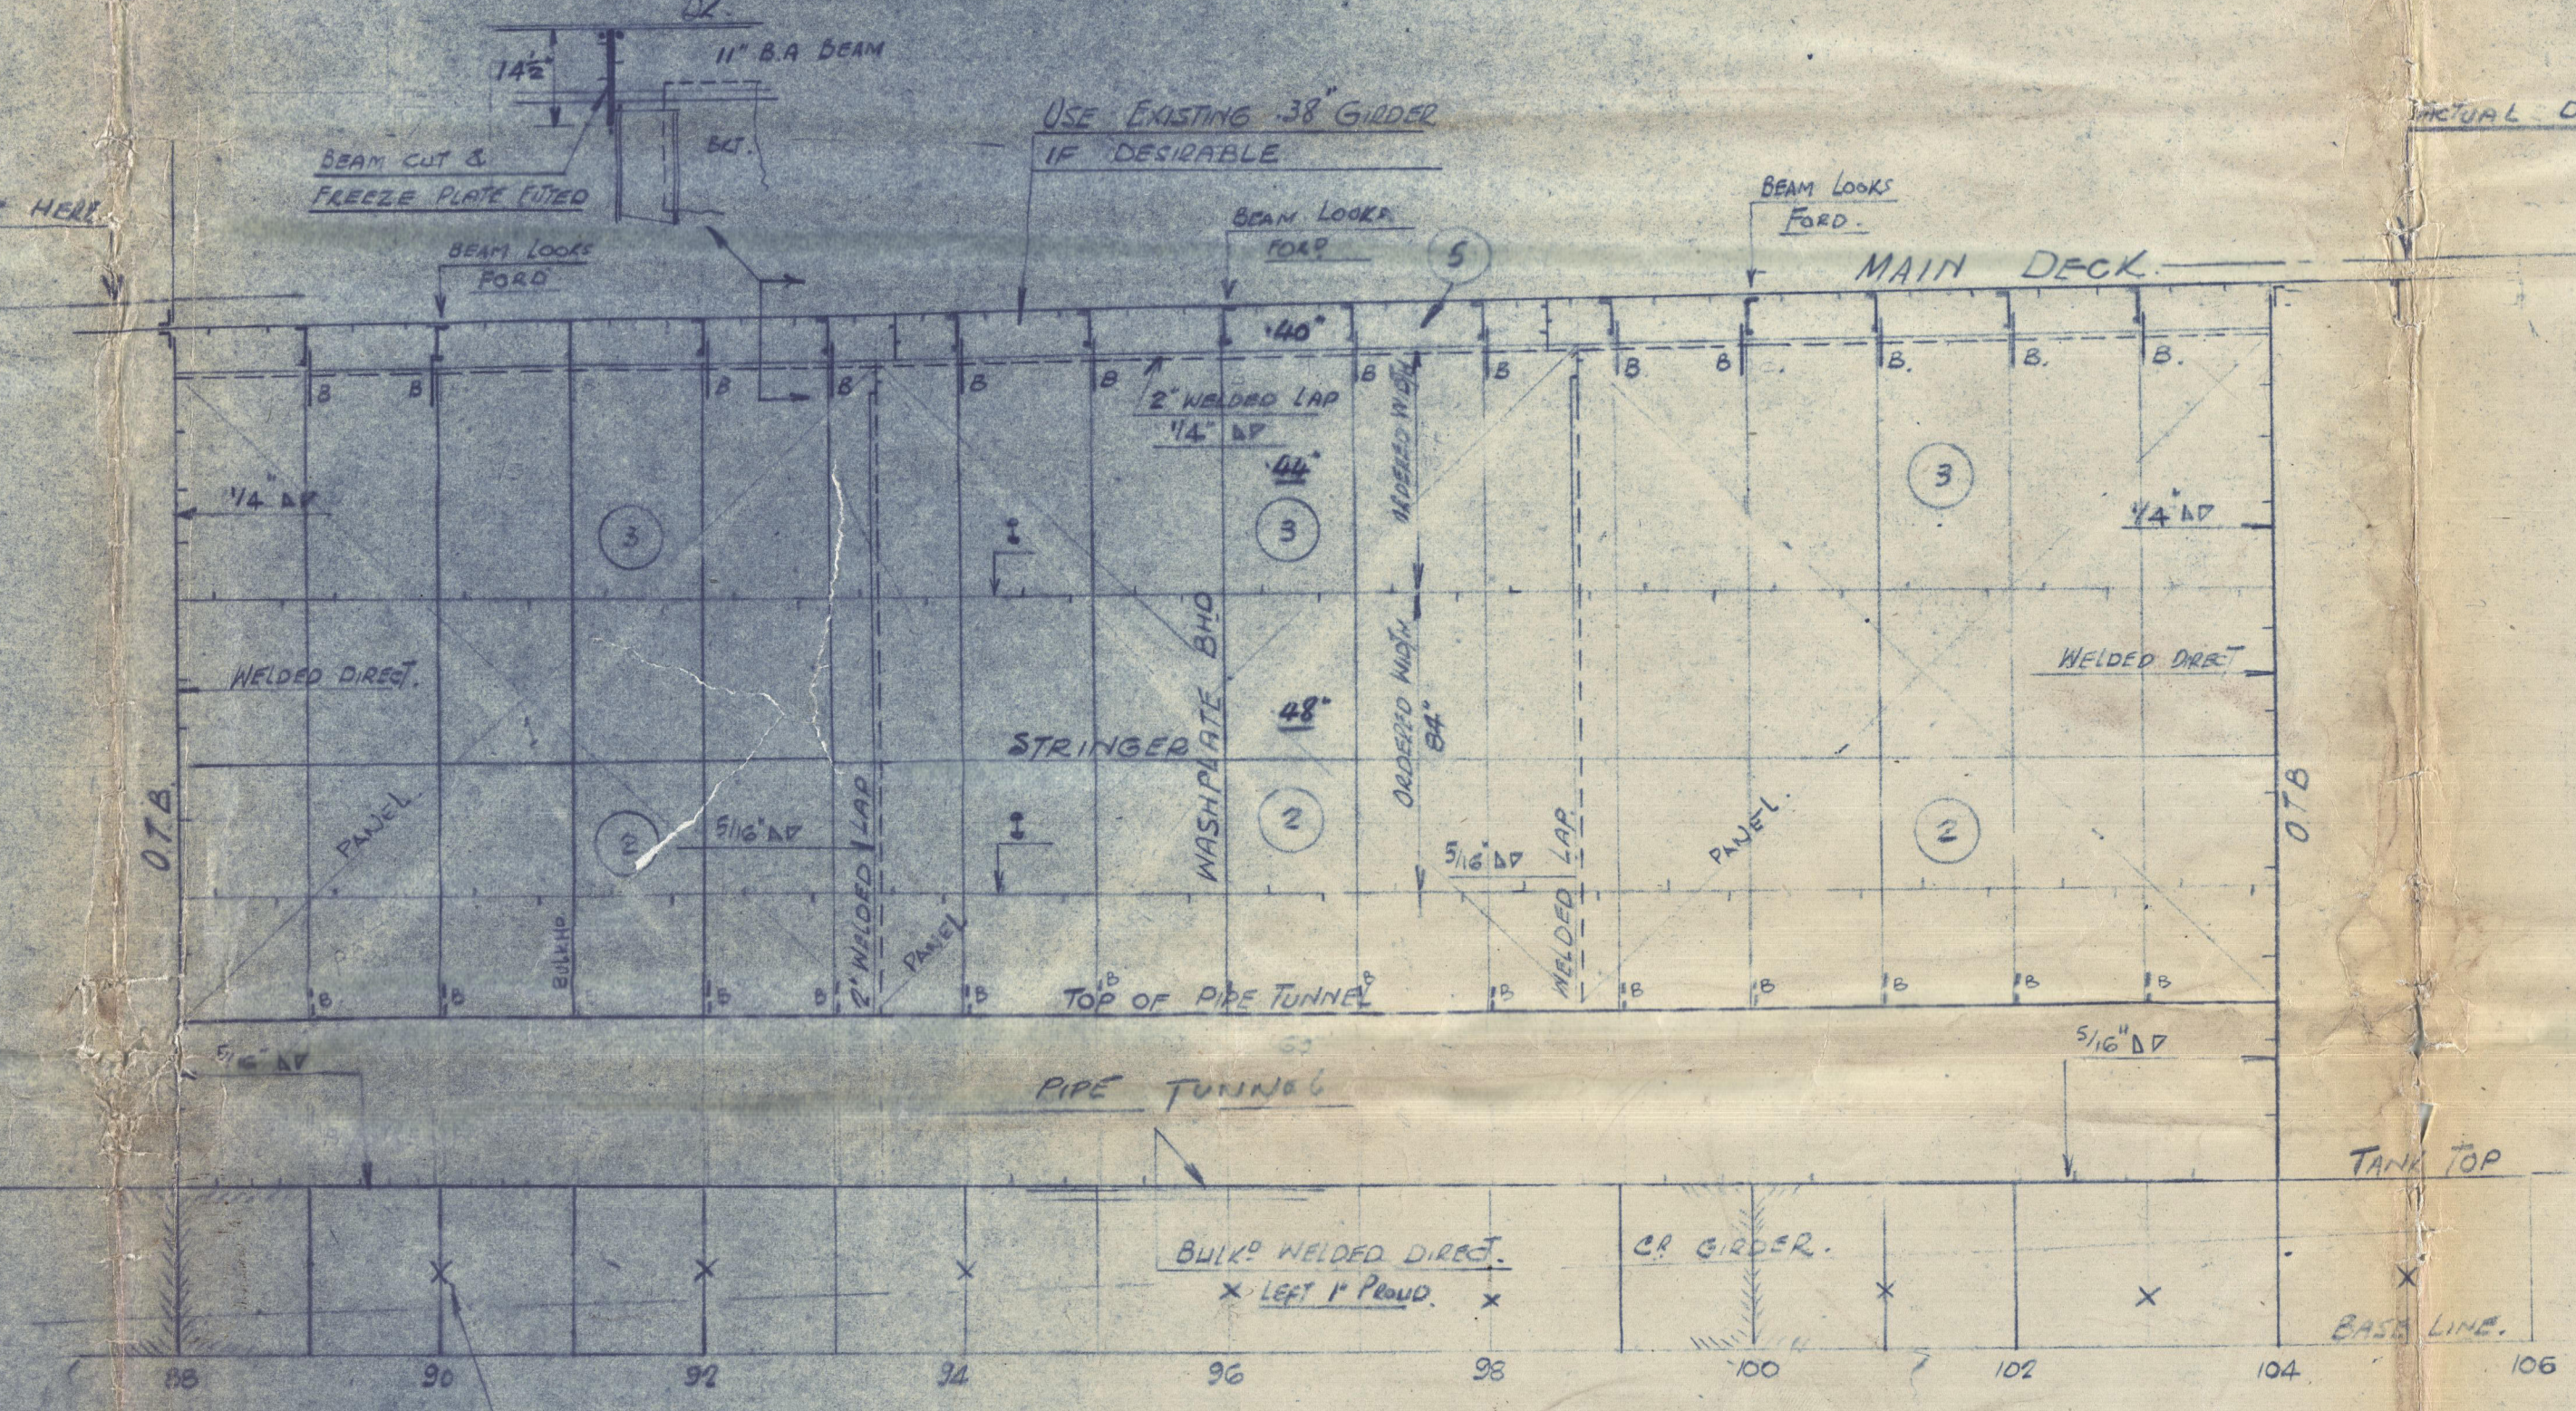


ENGINE ROOM

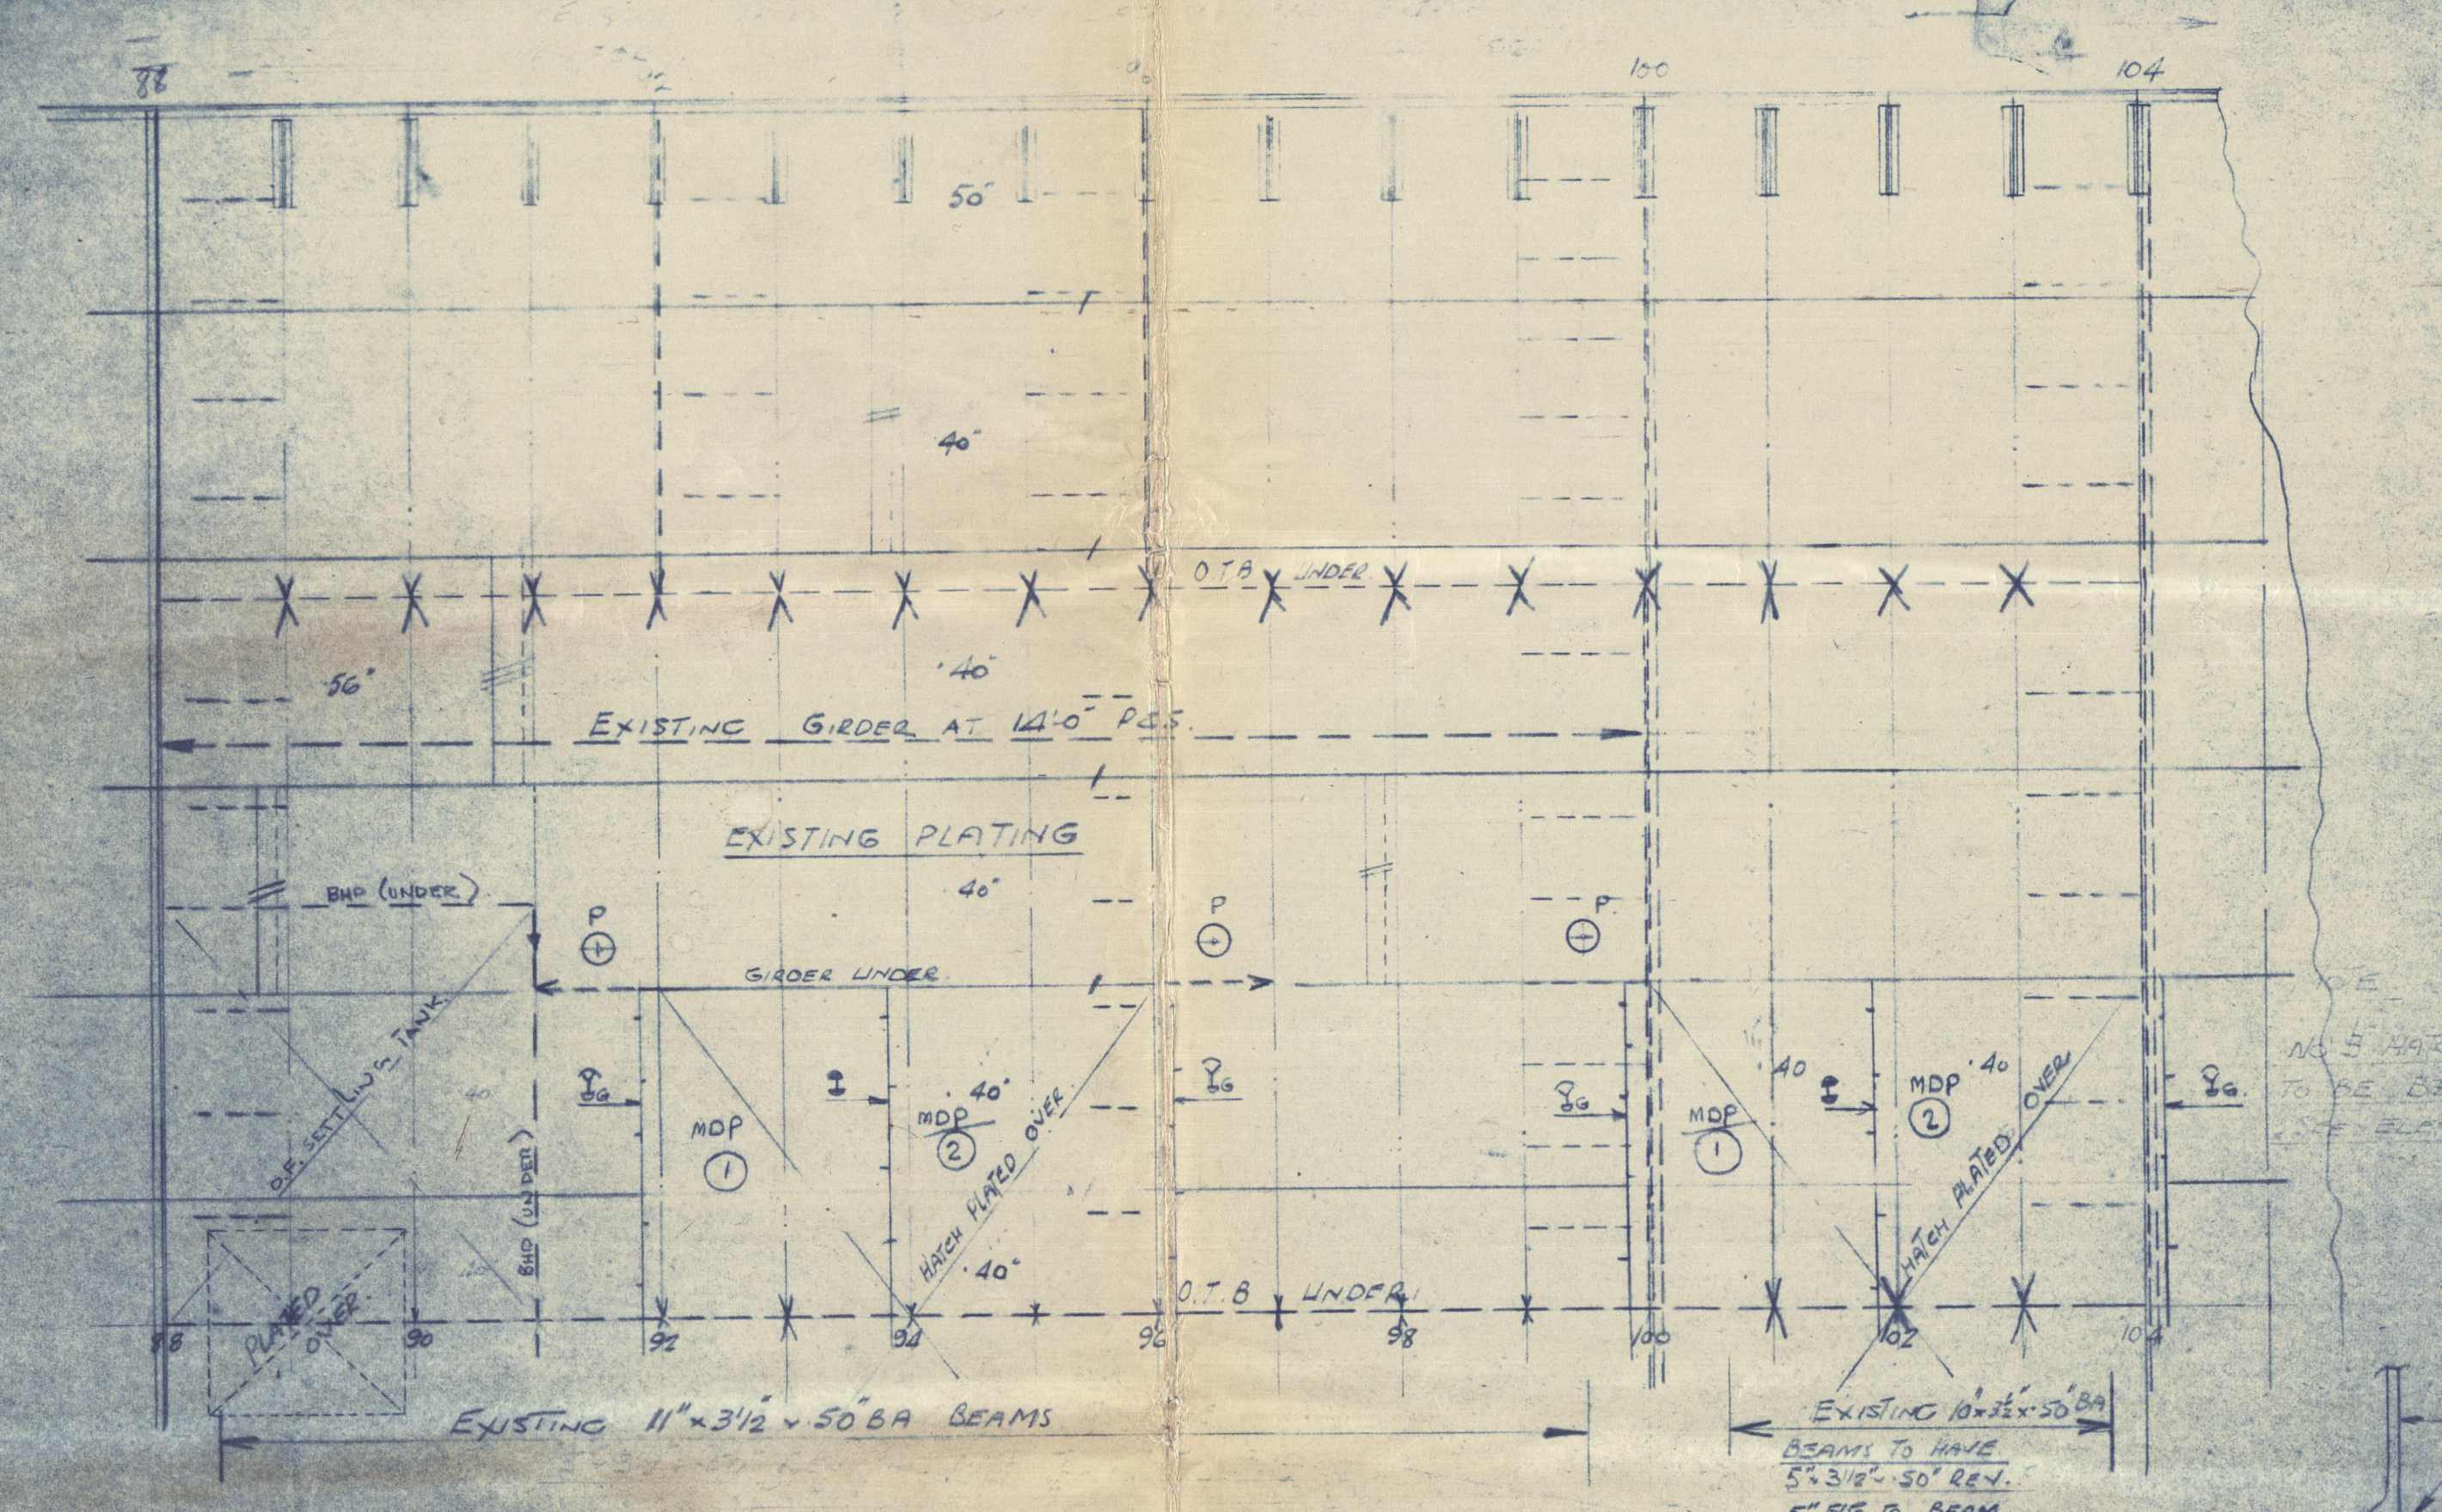


PLAN AT MAIN DECK

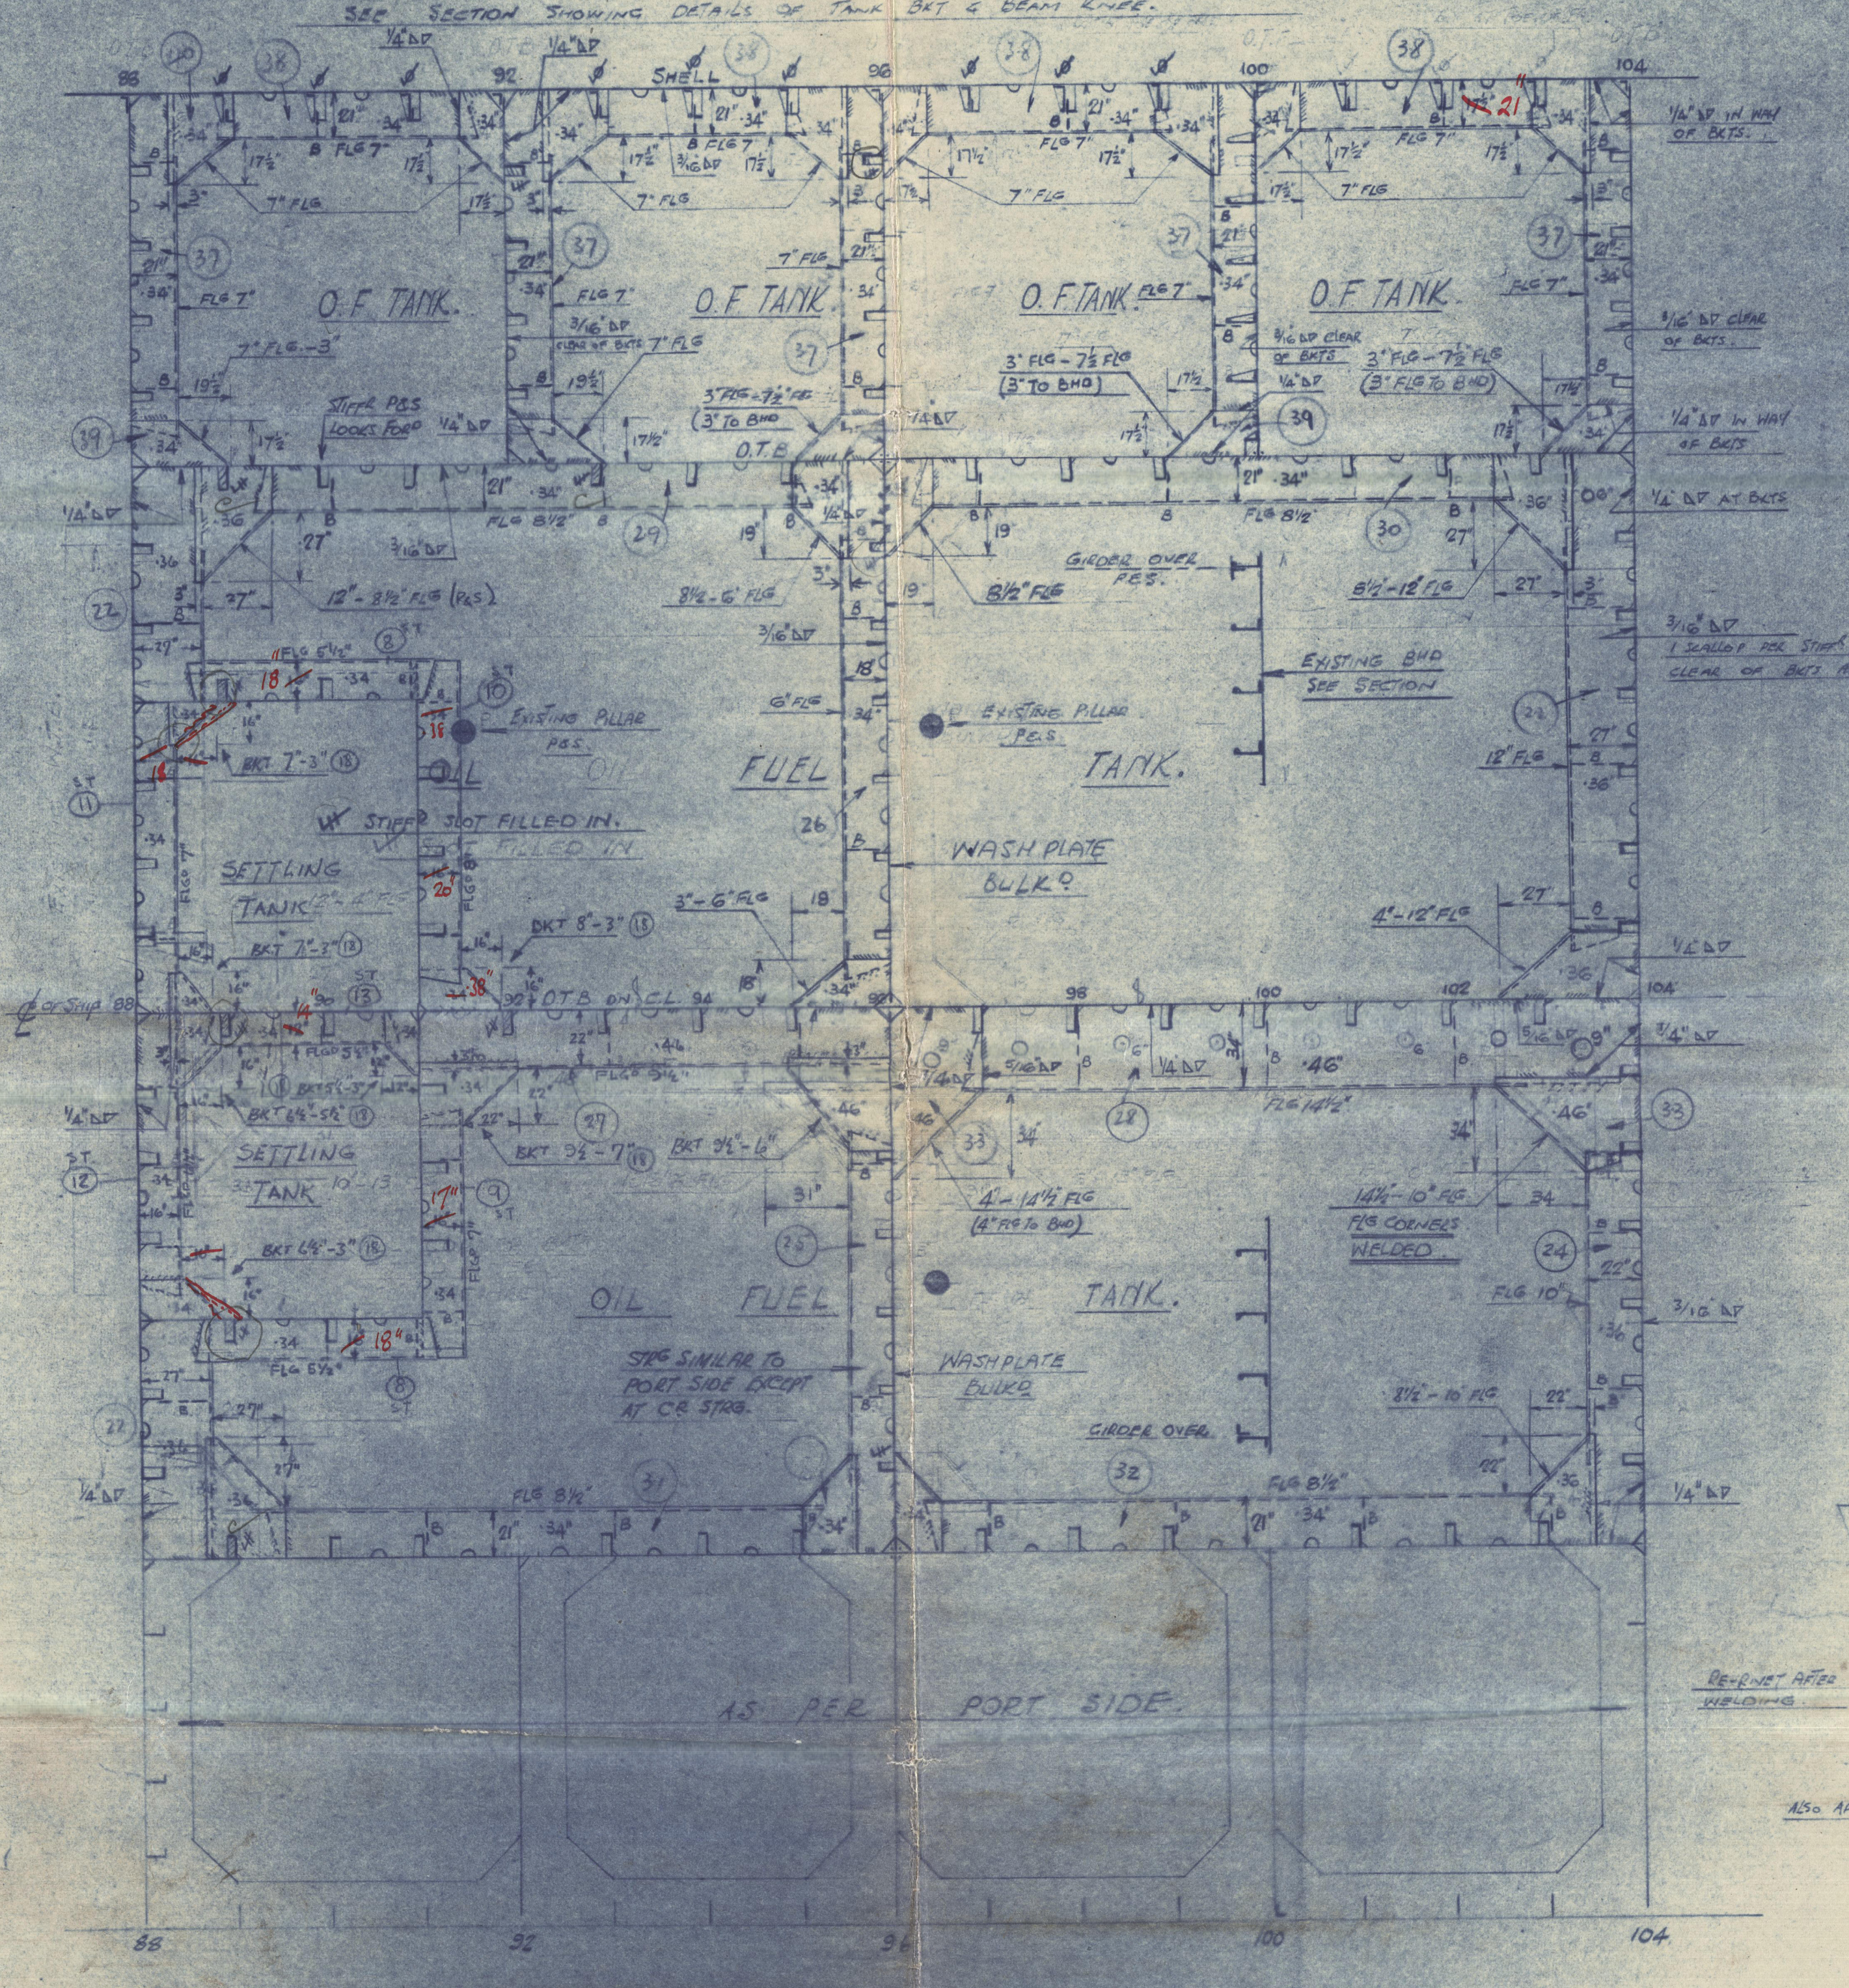


PLAN OF STRINGER

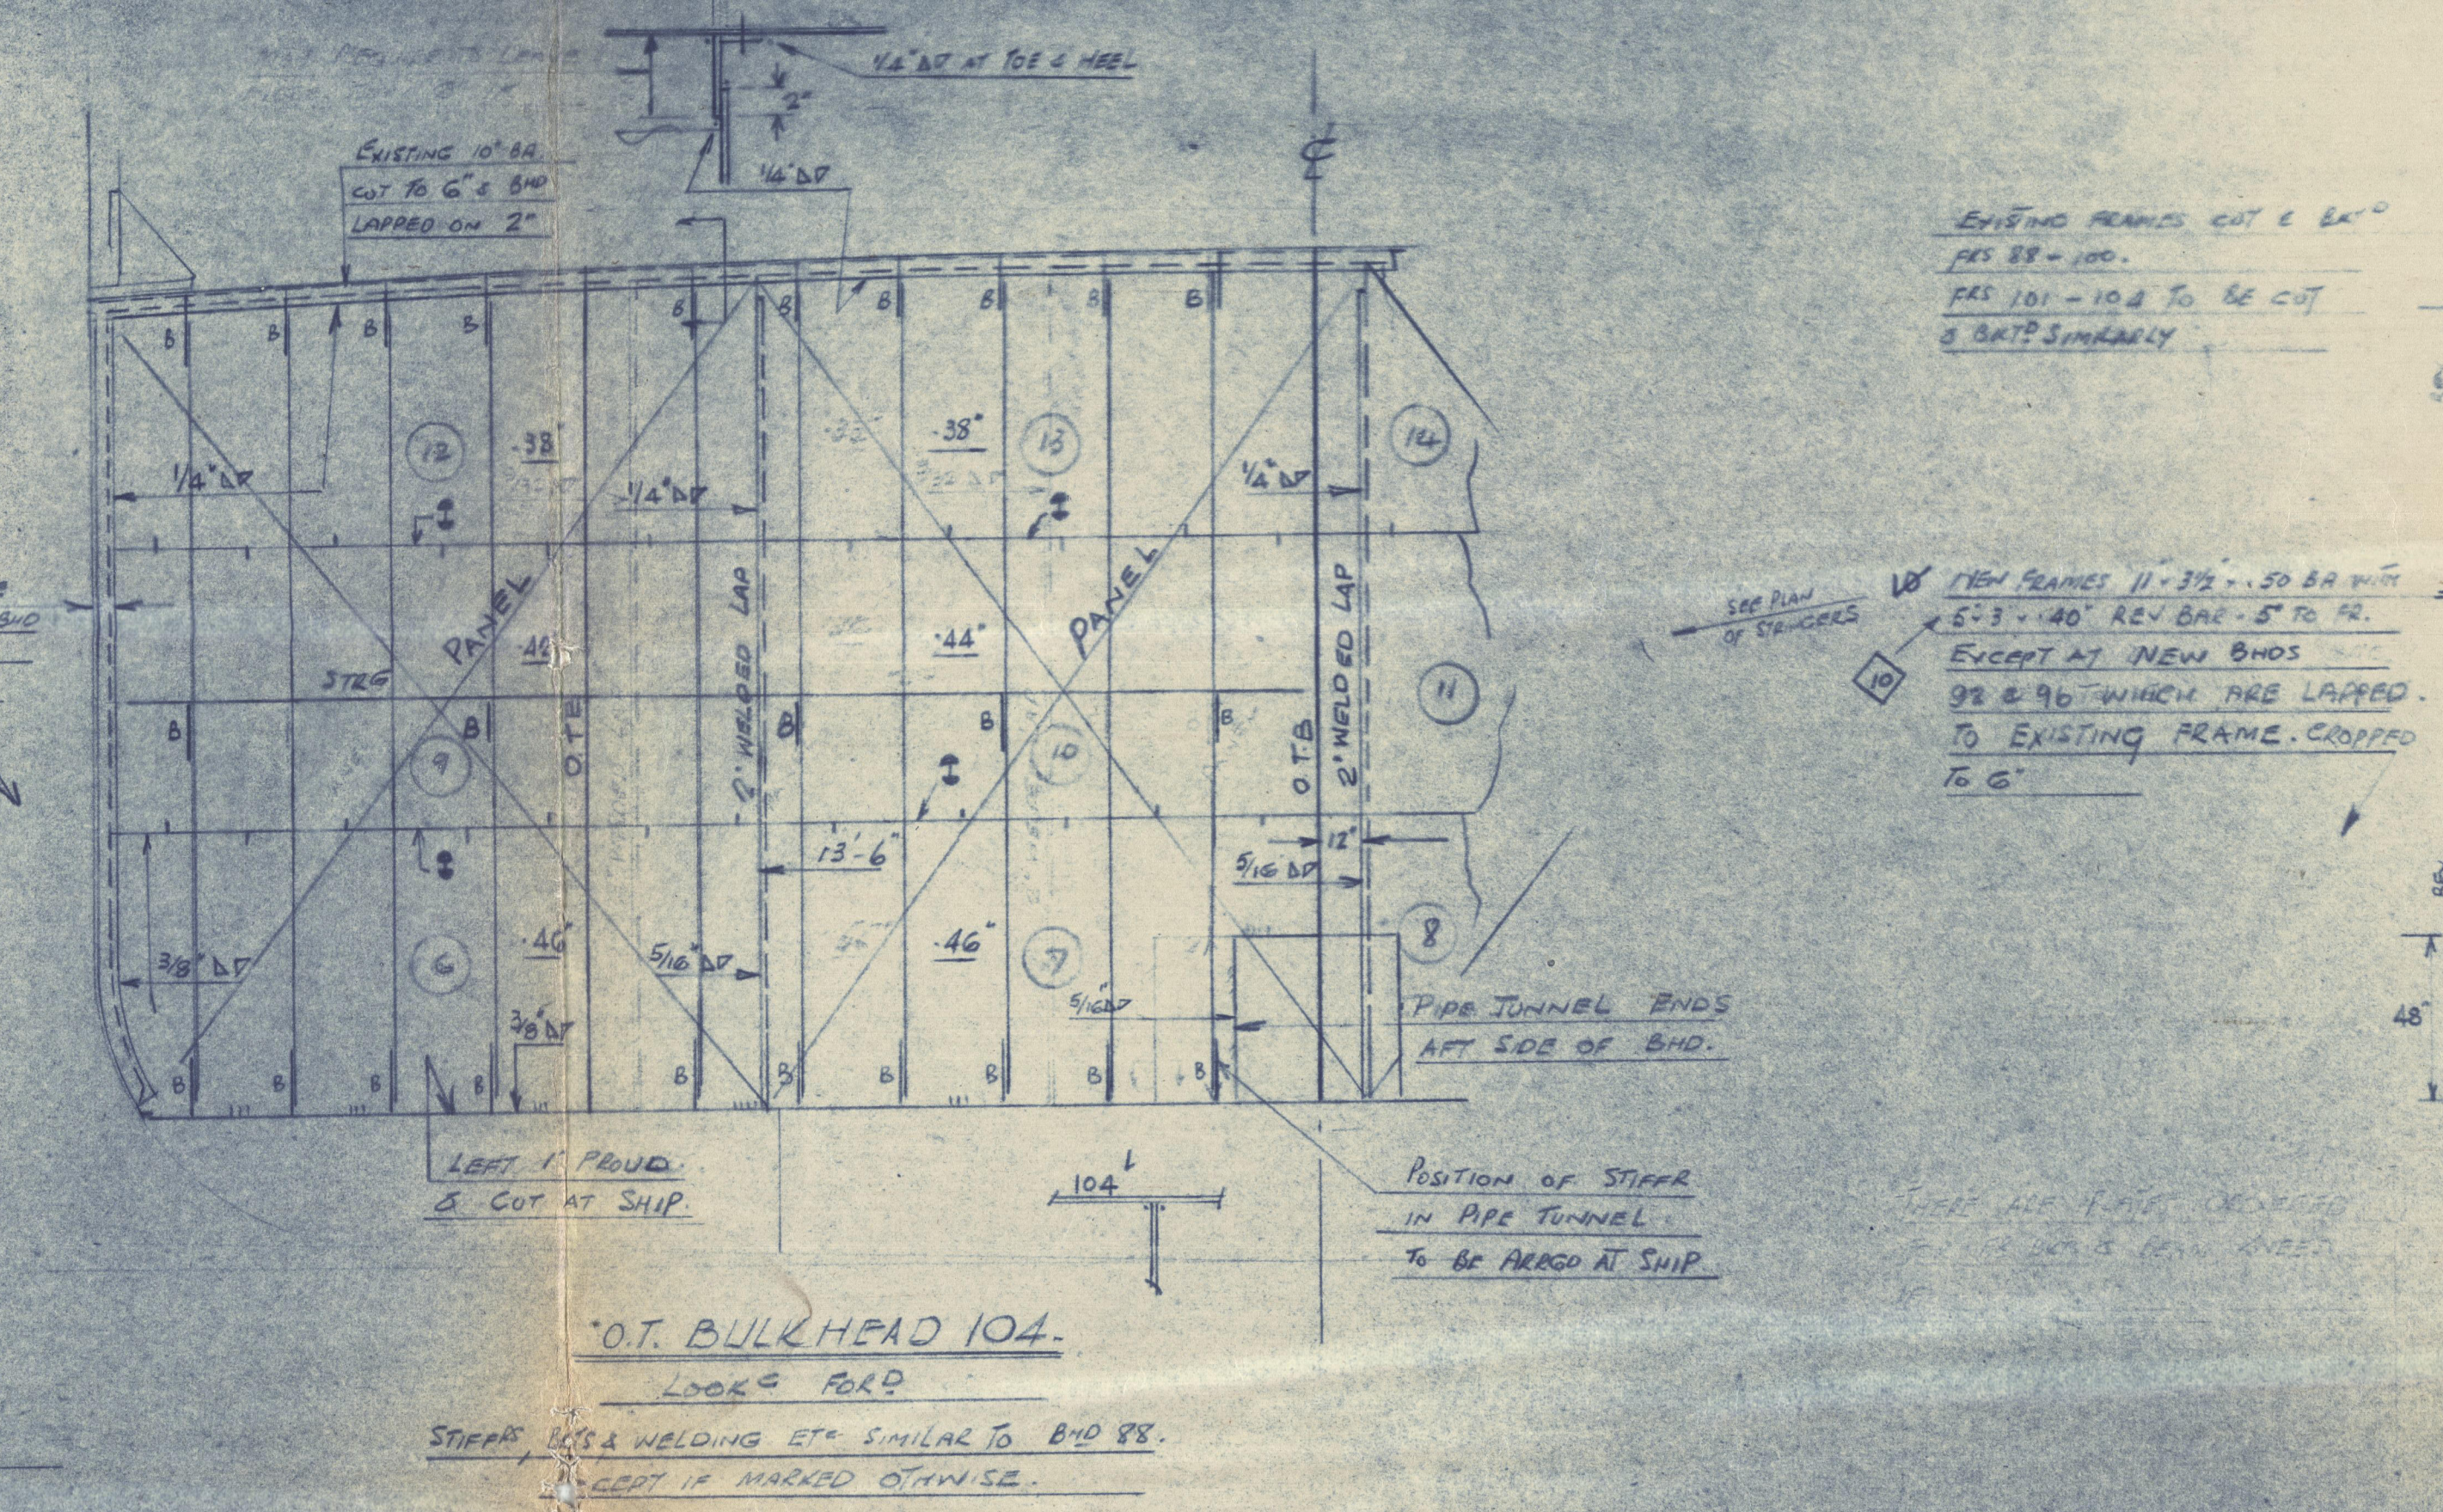


PLAN AT MAIN DECK

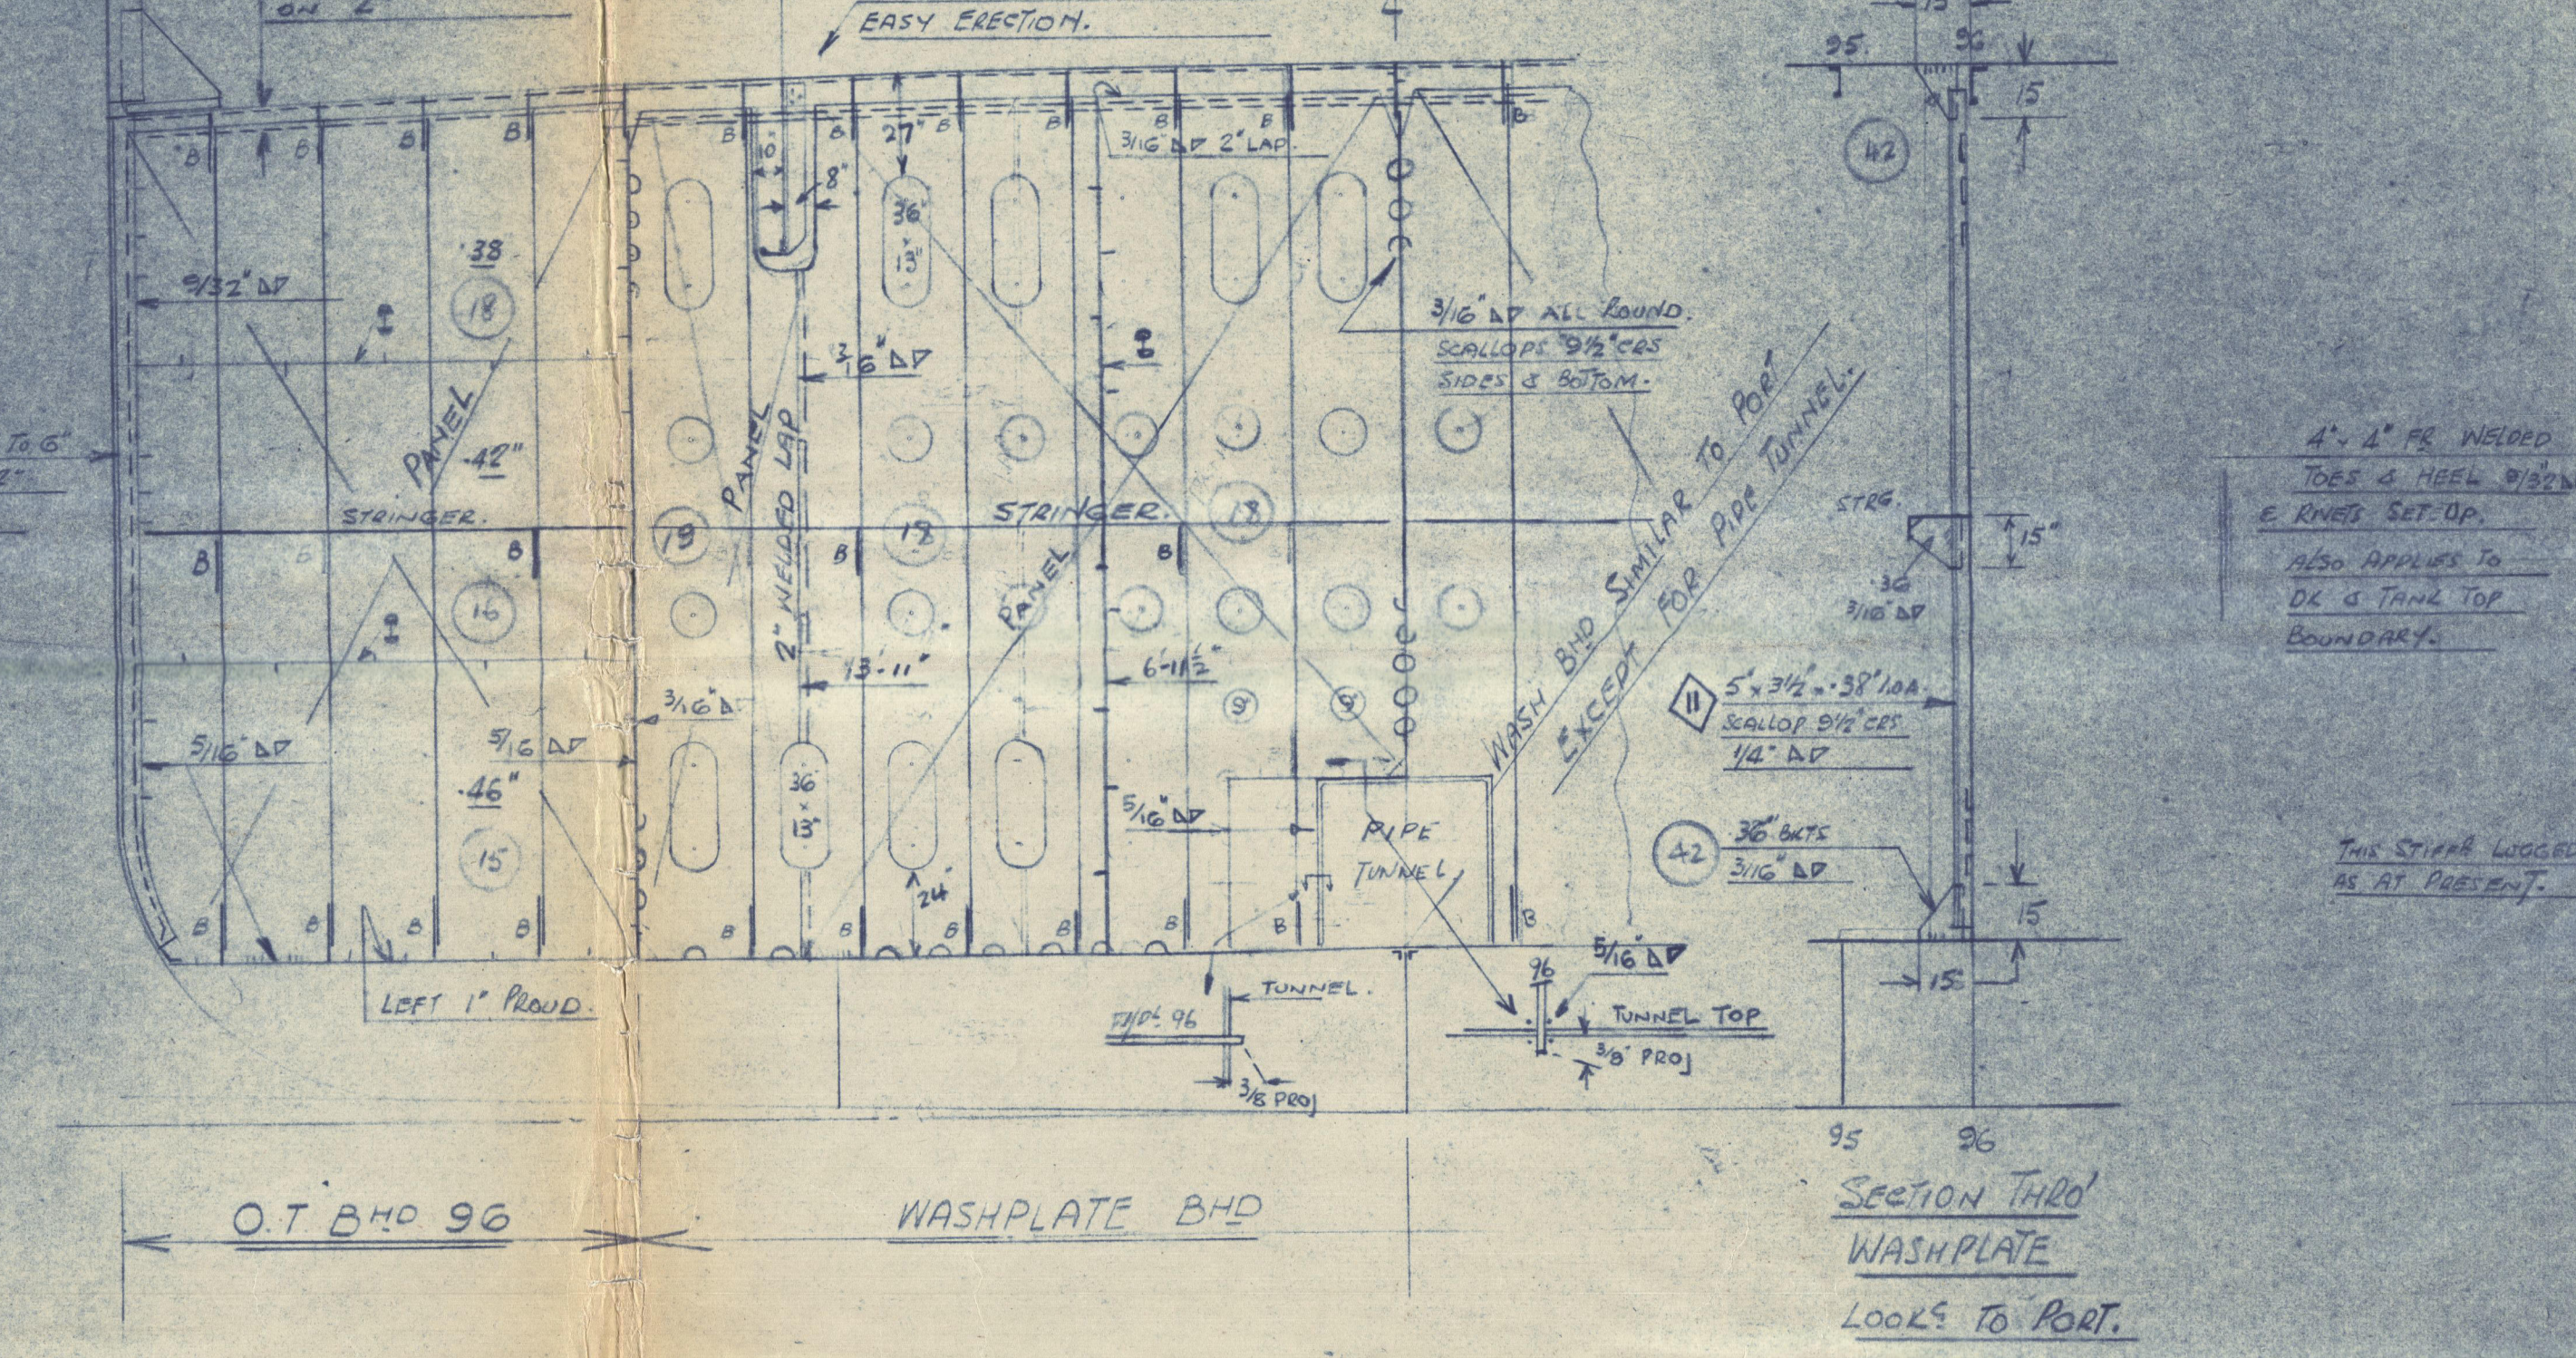


PLAN AT MAIN DECK

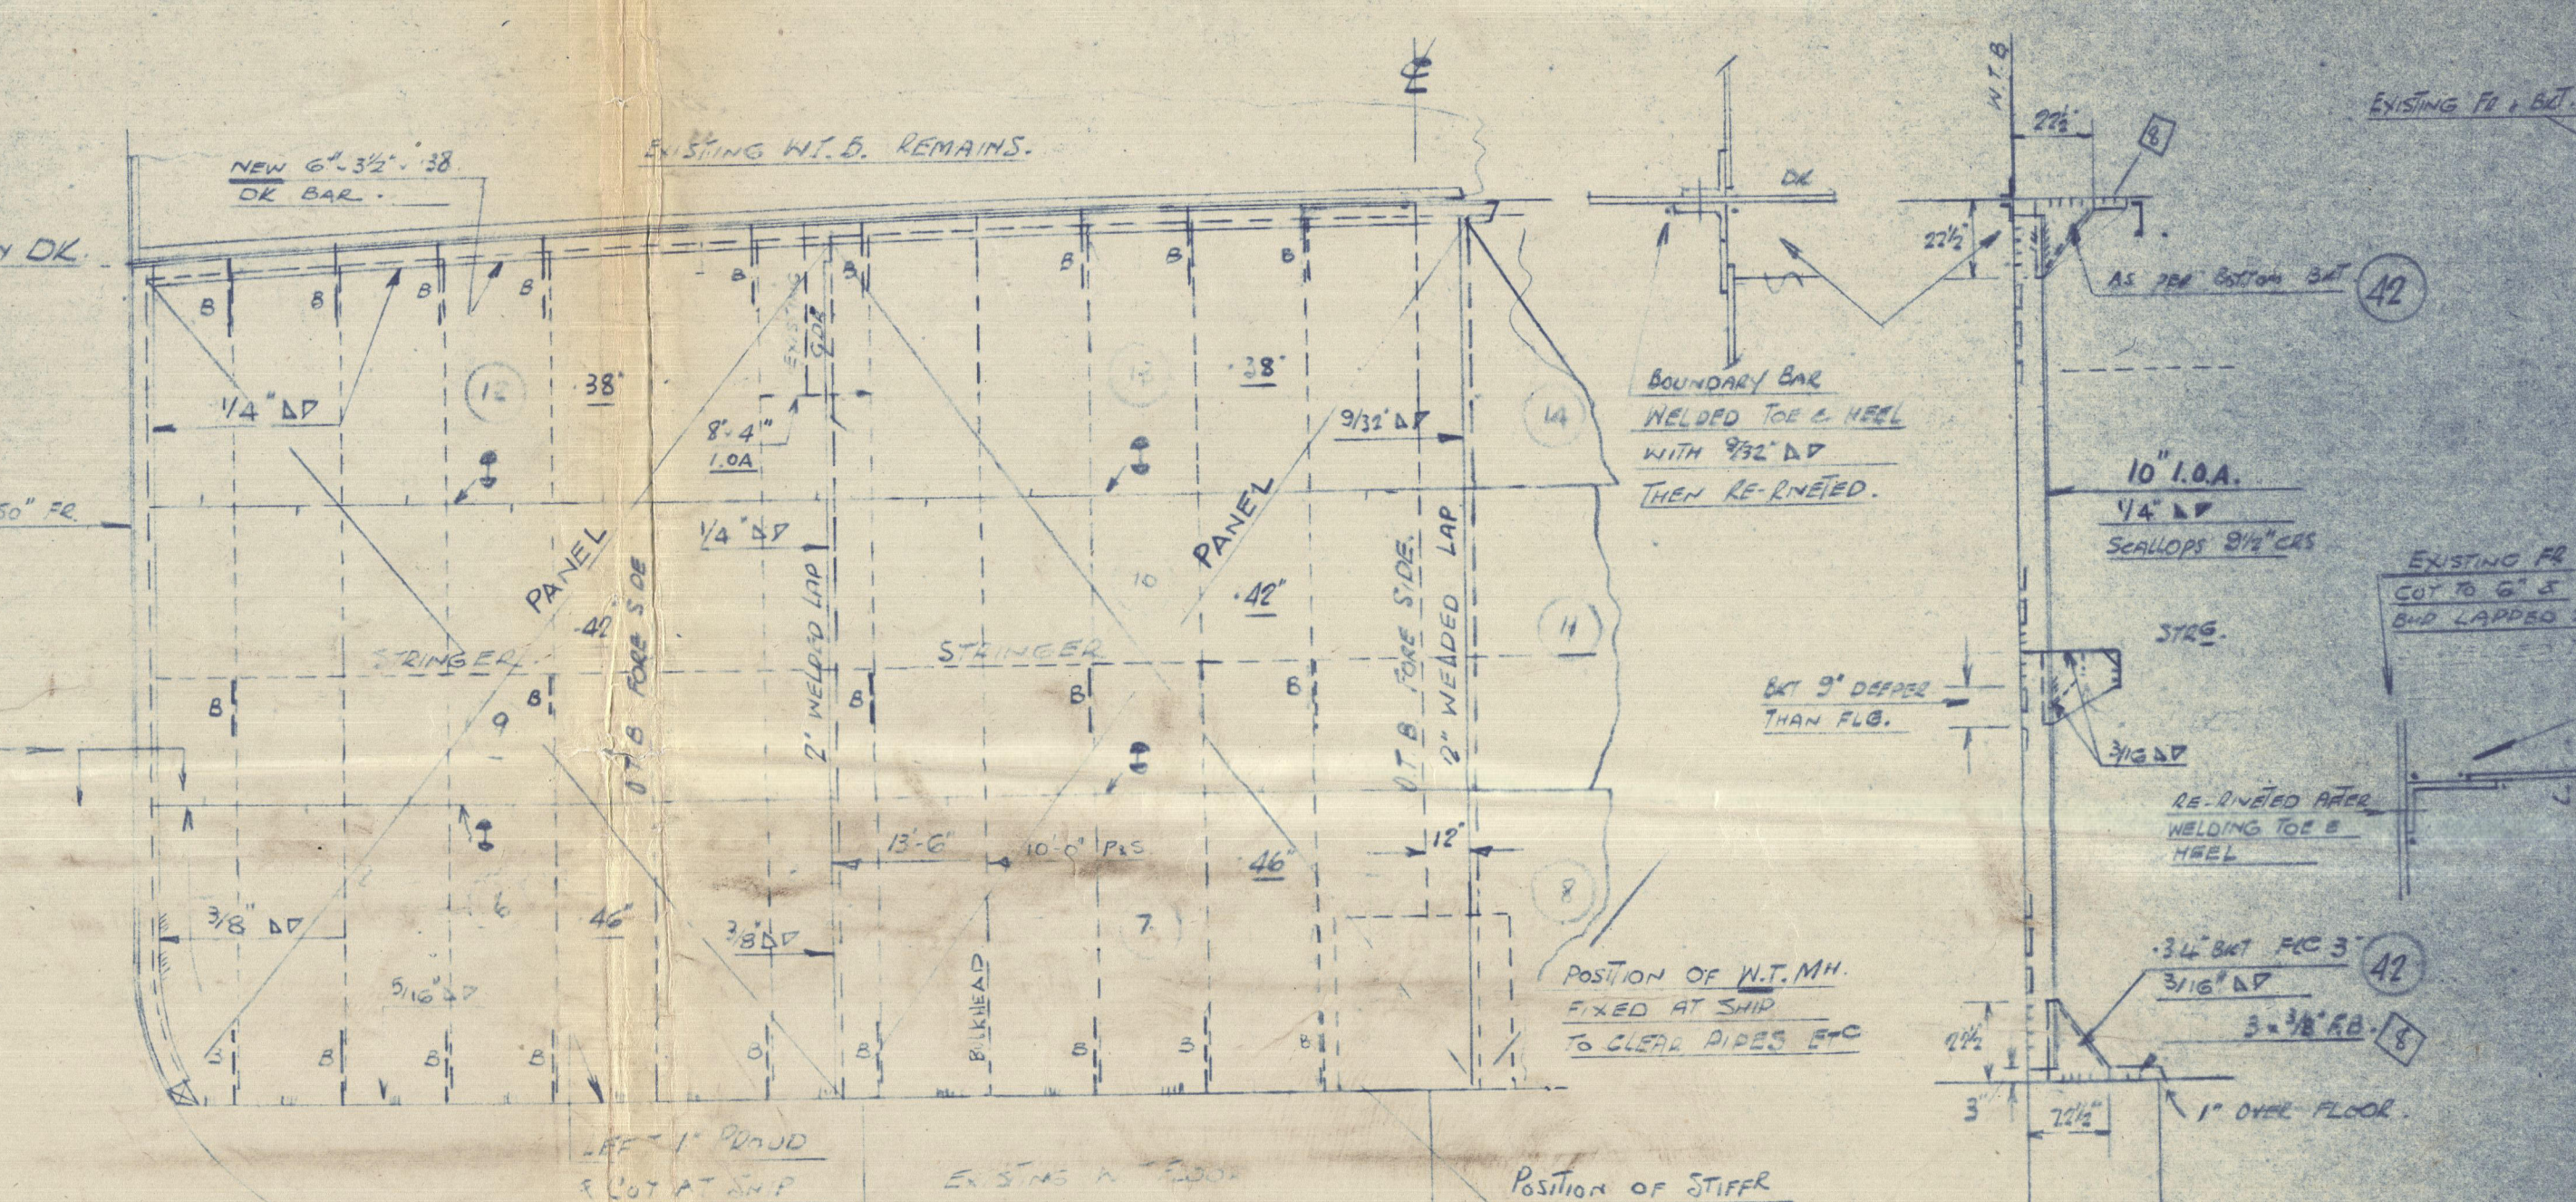


PLAN AT MAIN DECK

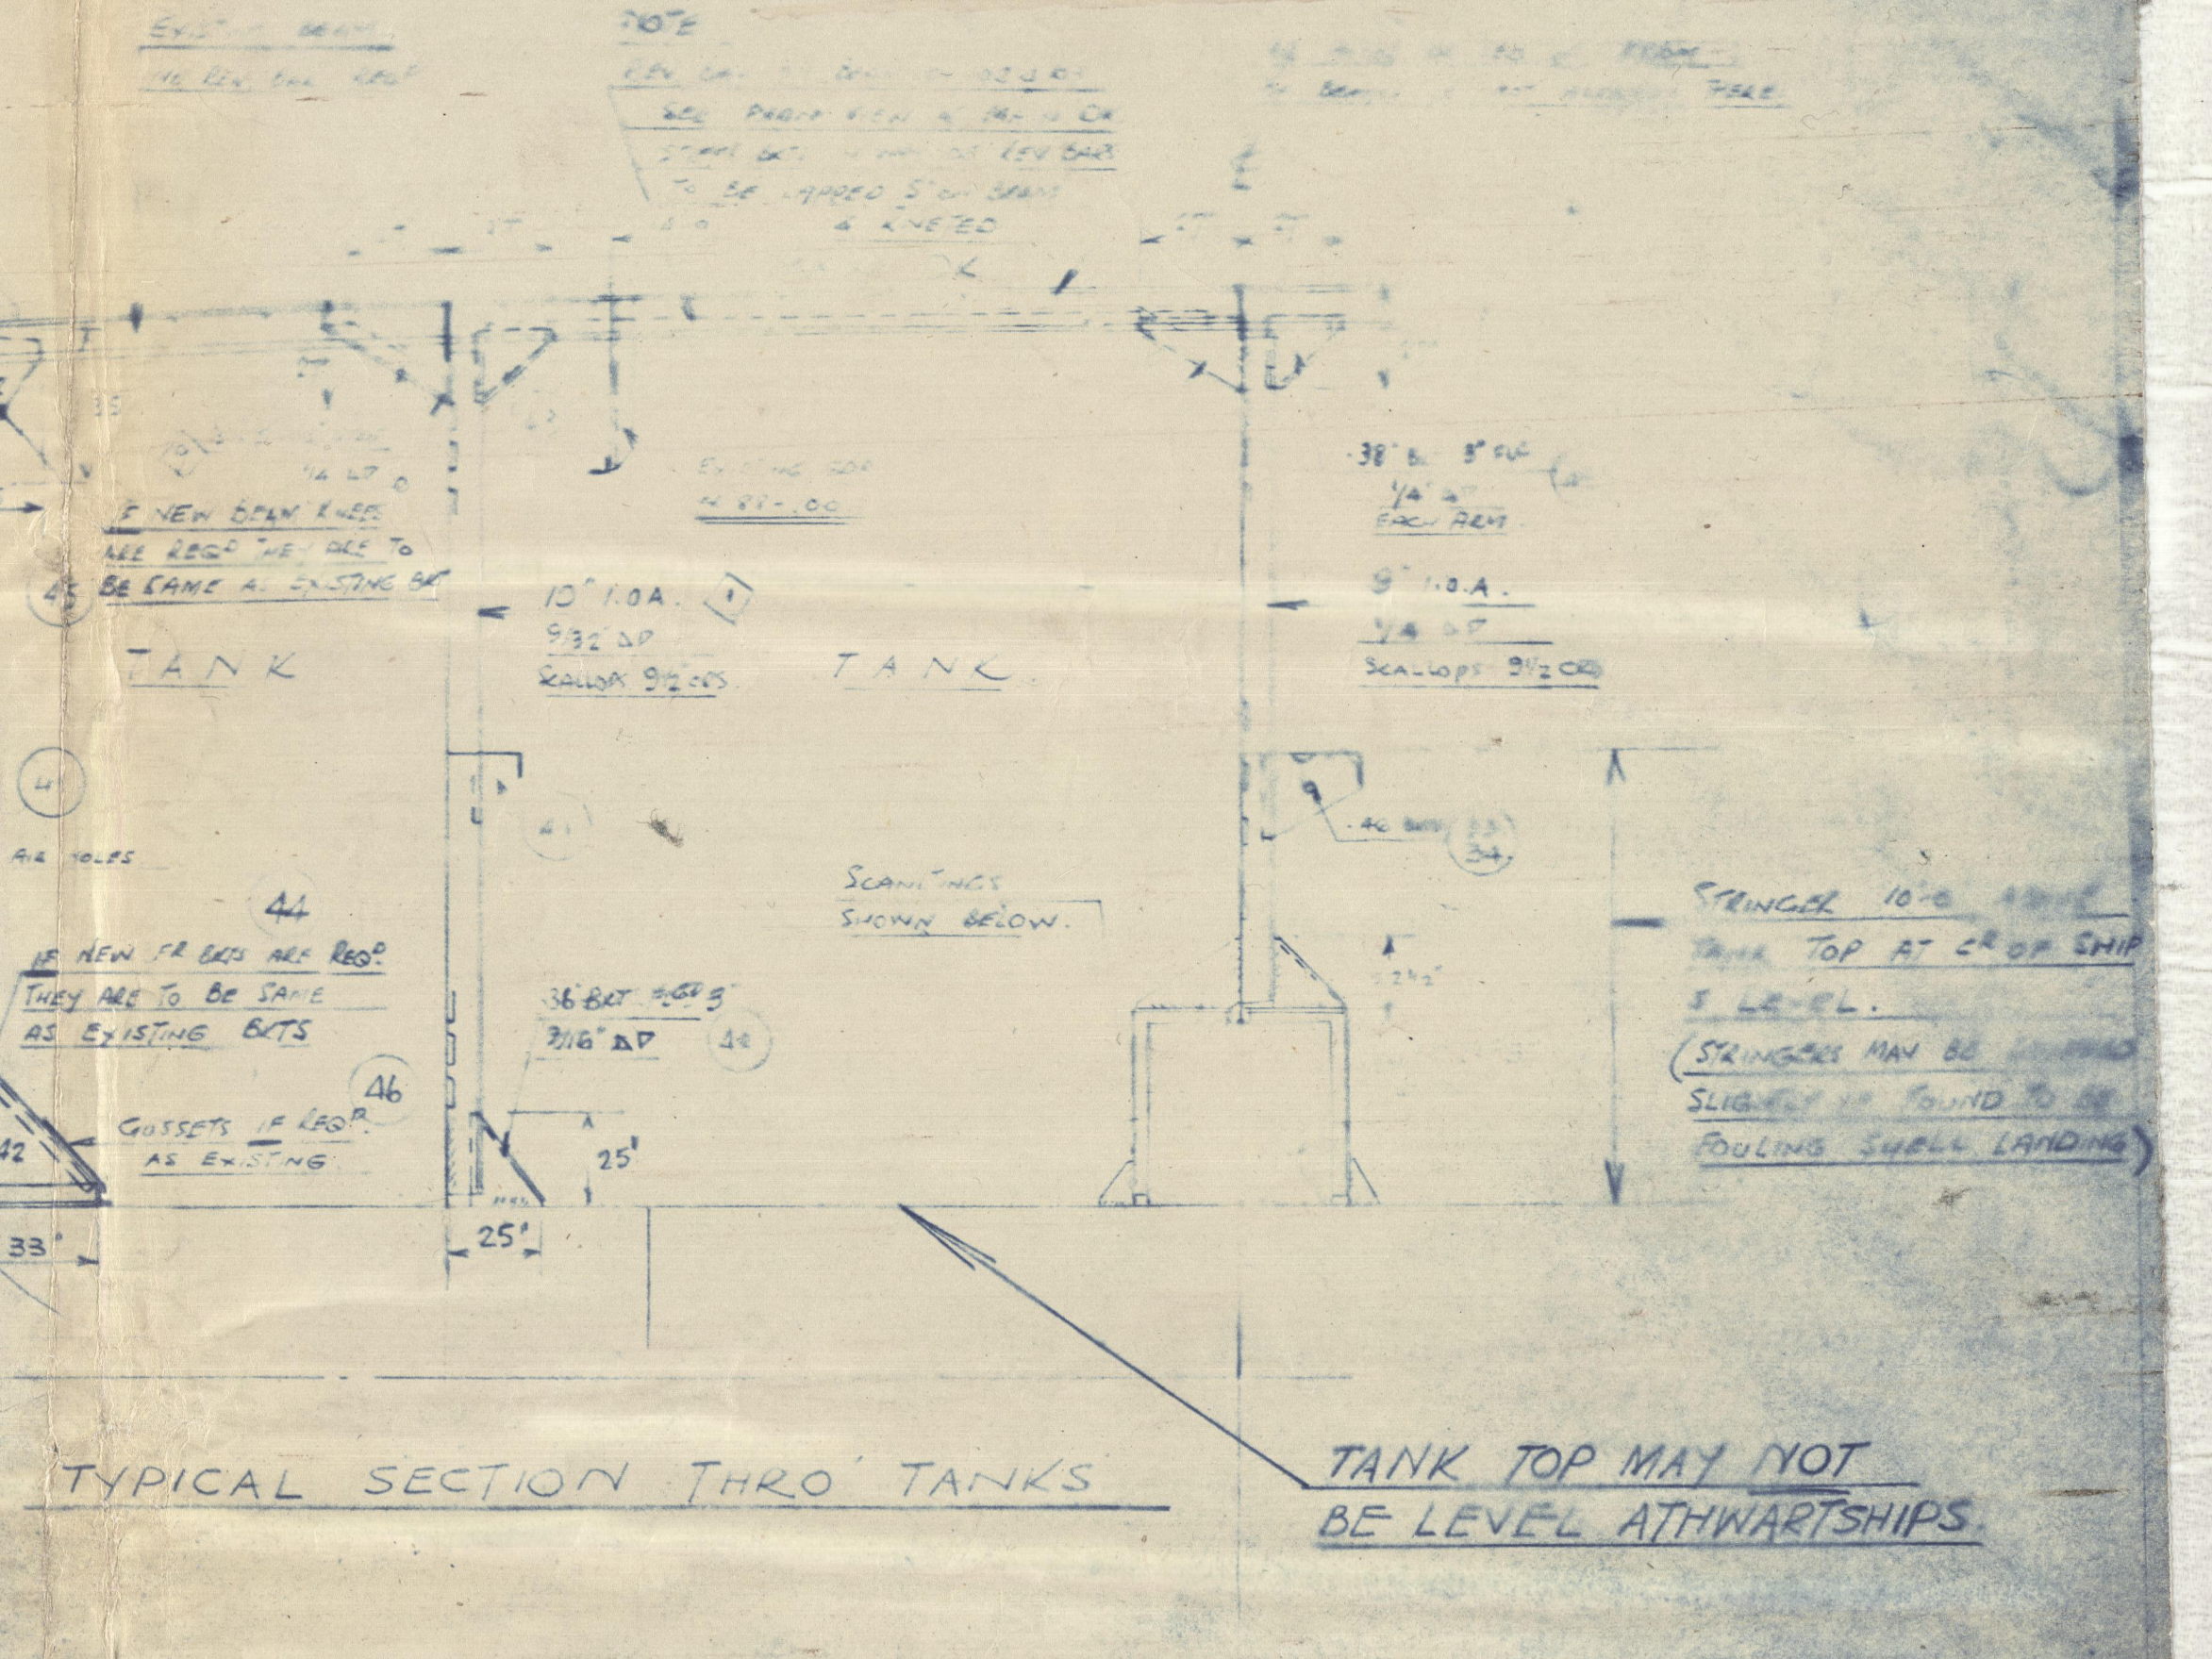

PLAN AT MAIN DECK

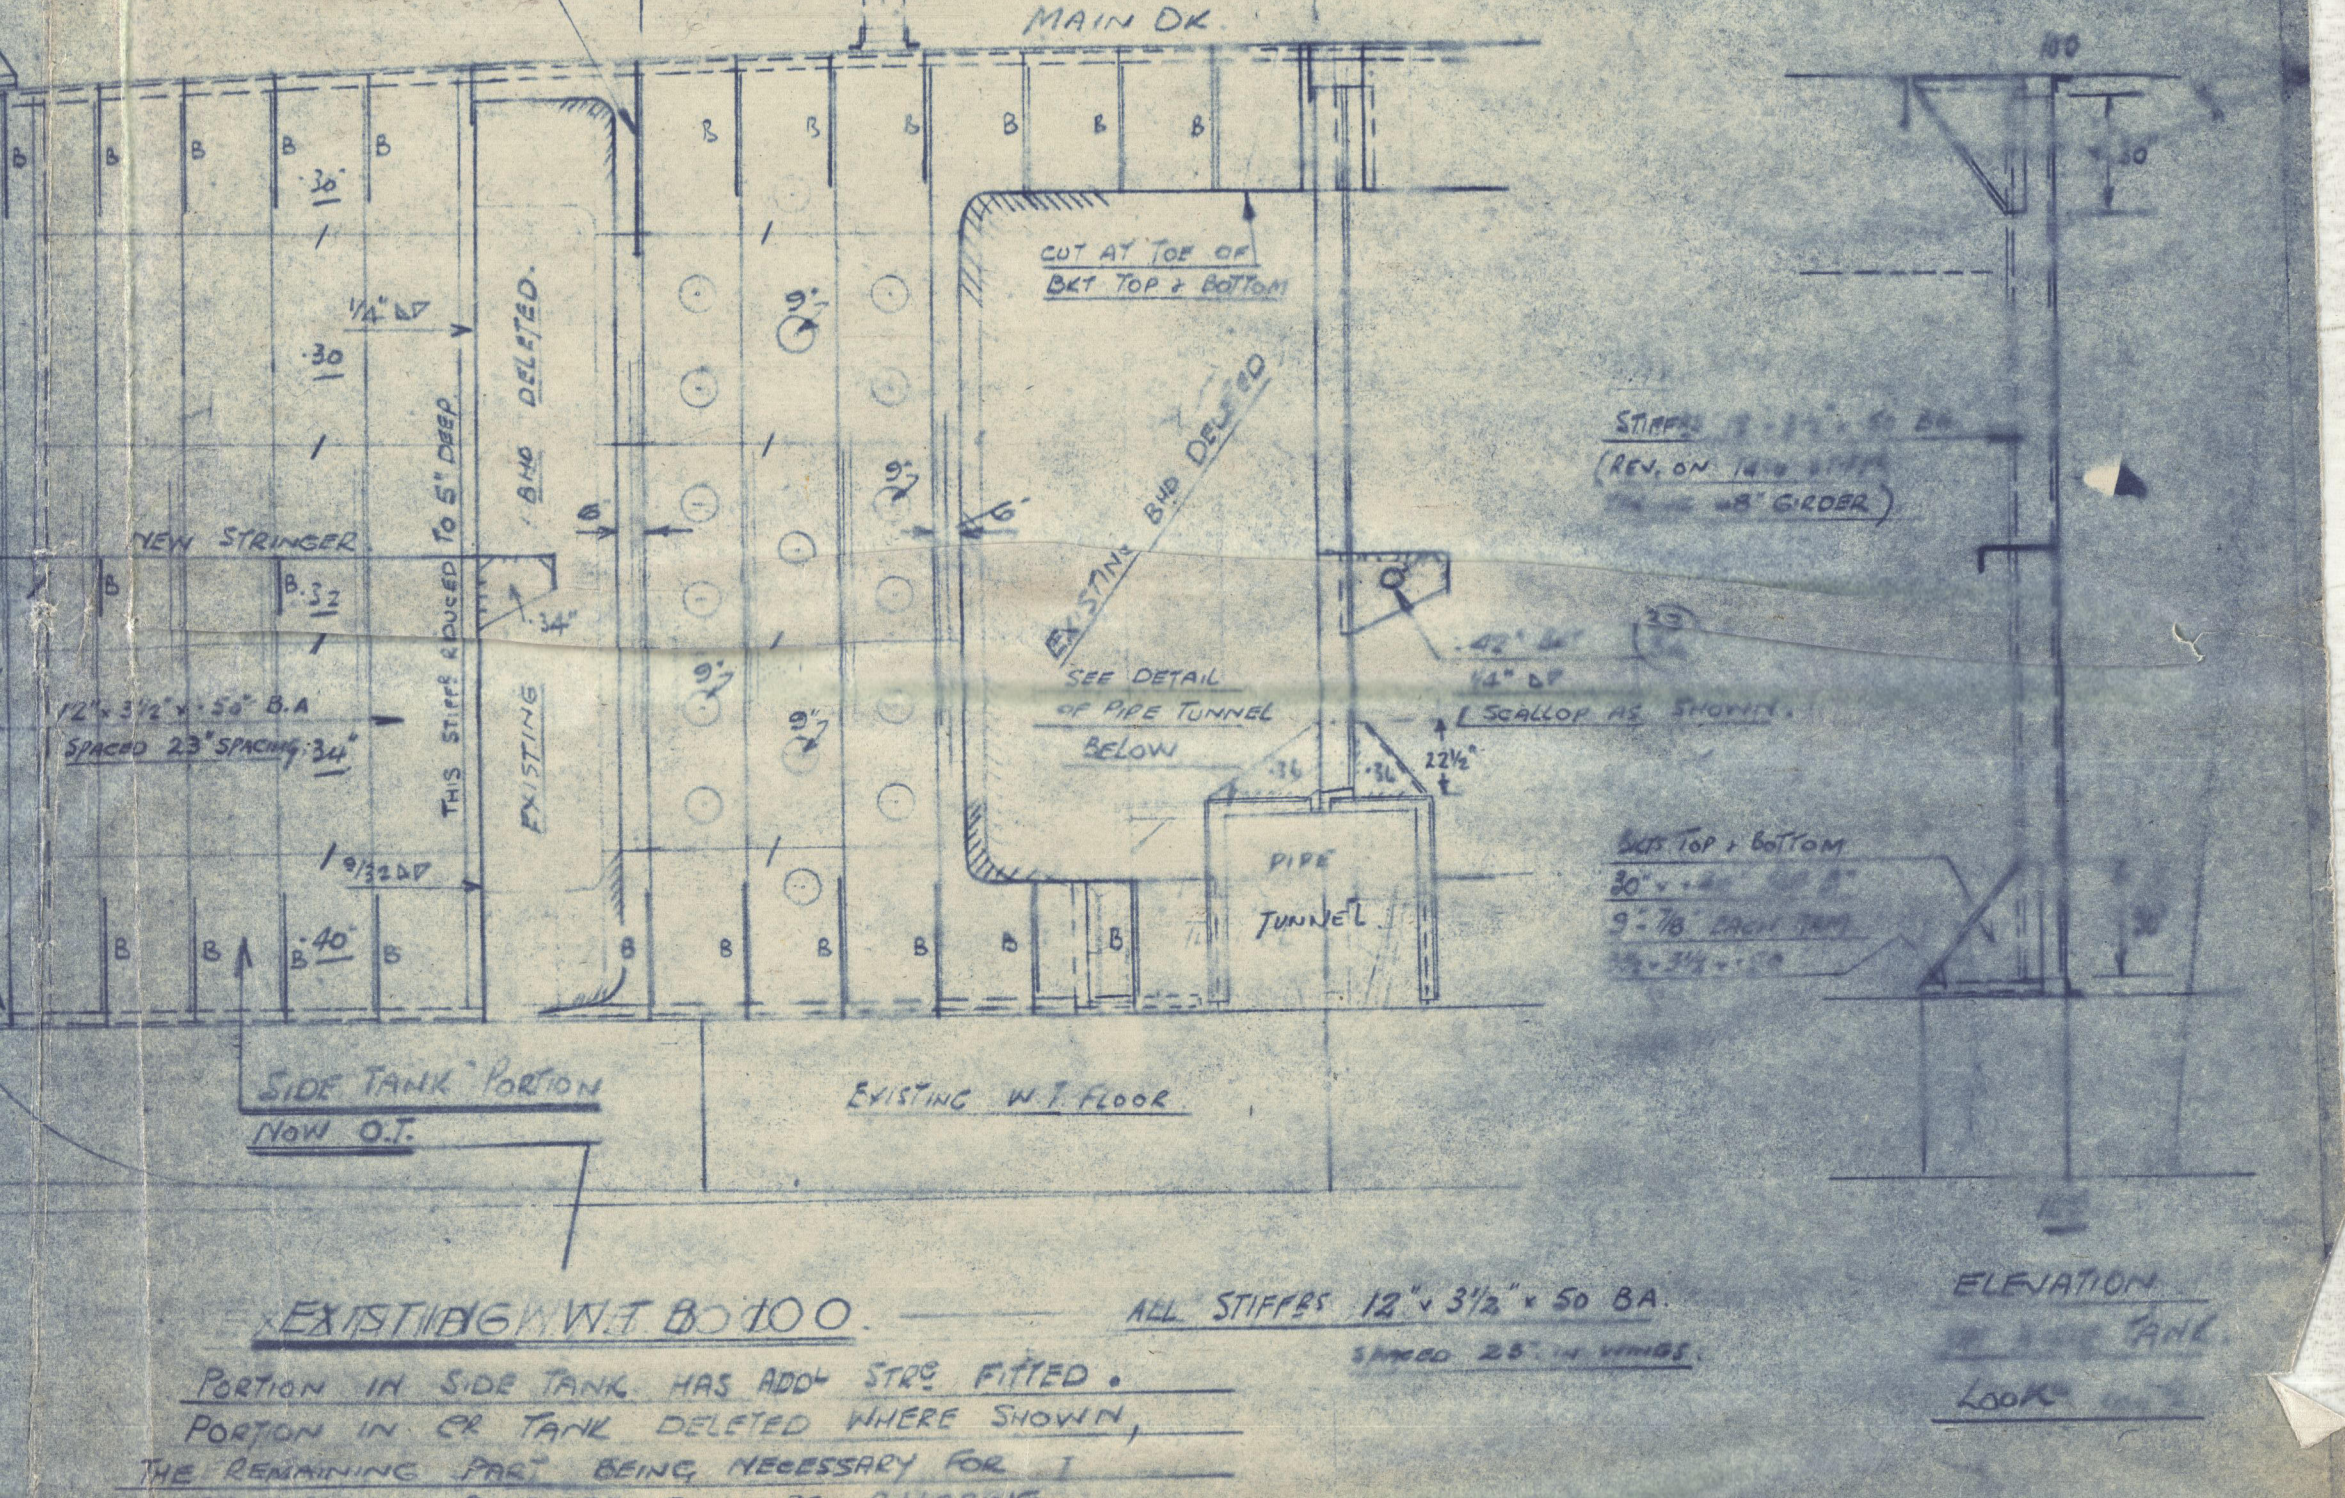

PLAN AT MAIN DECK

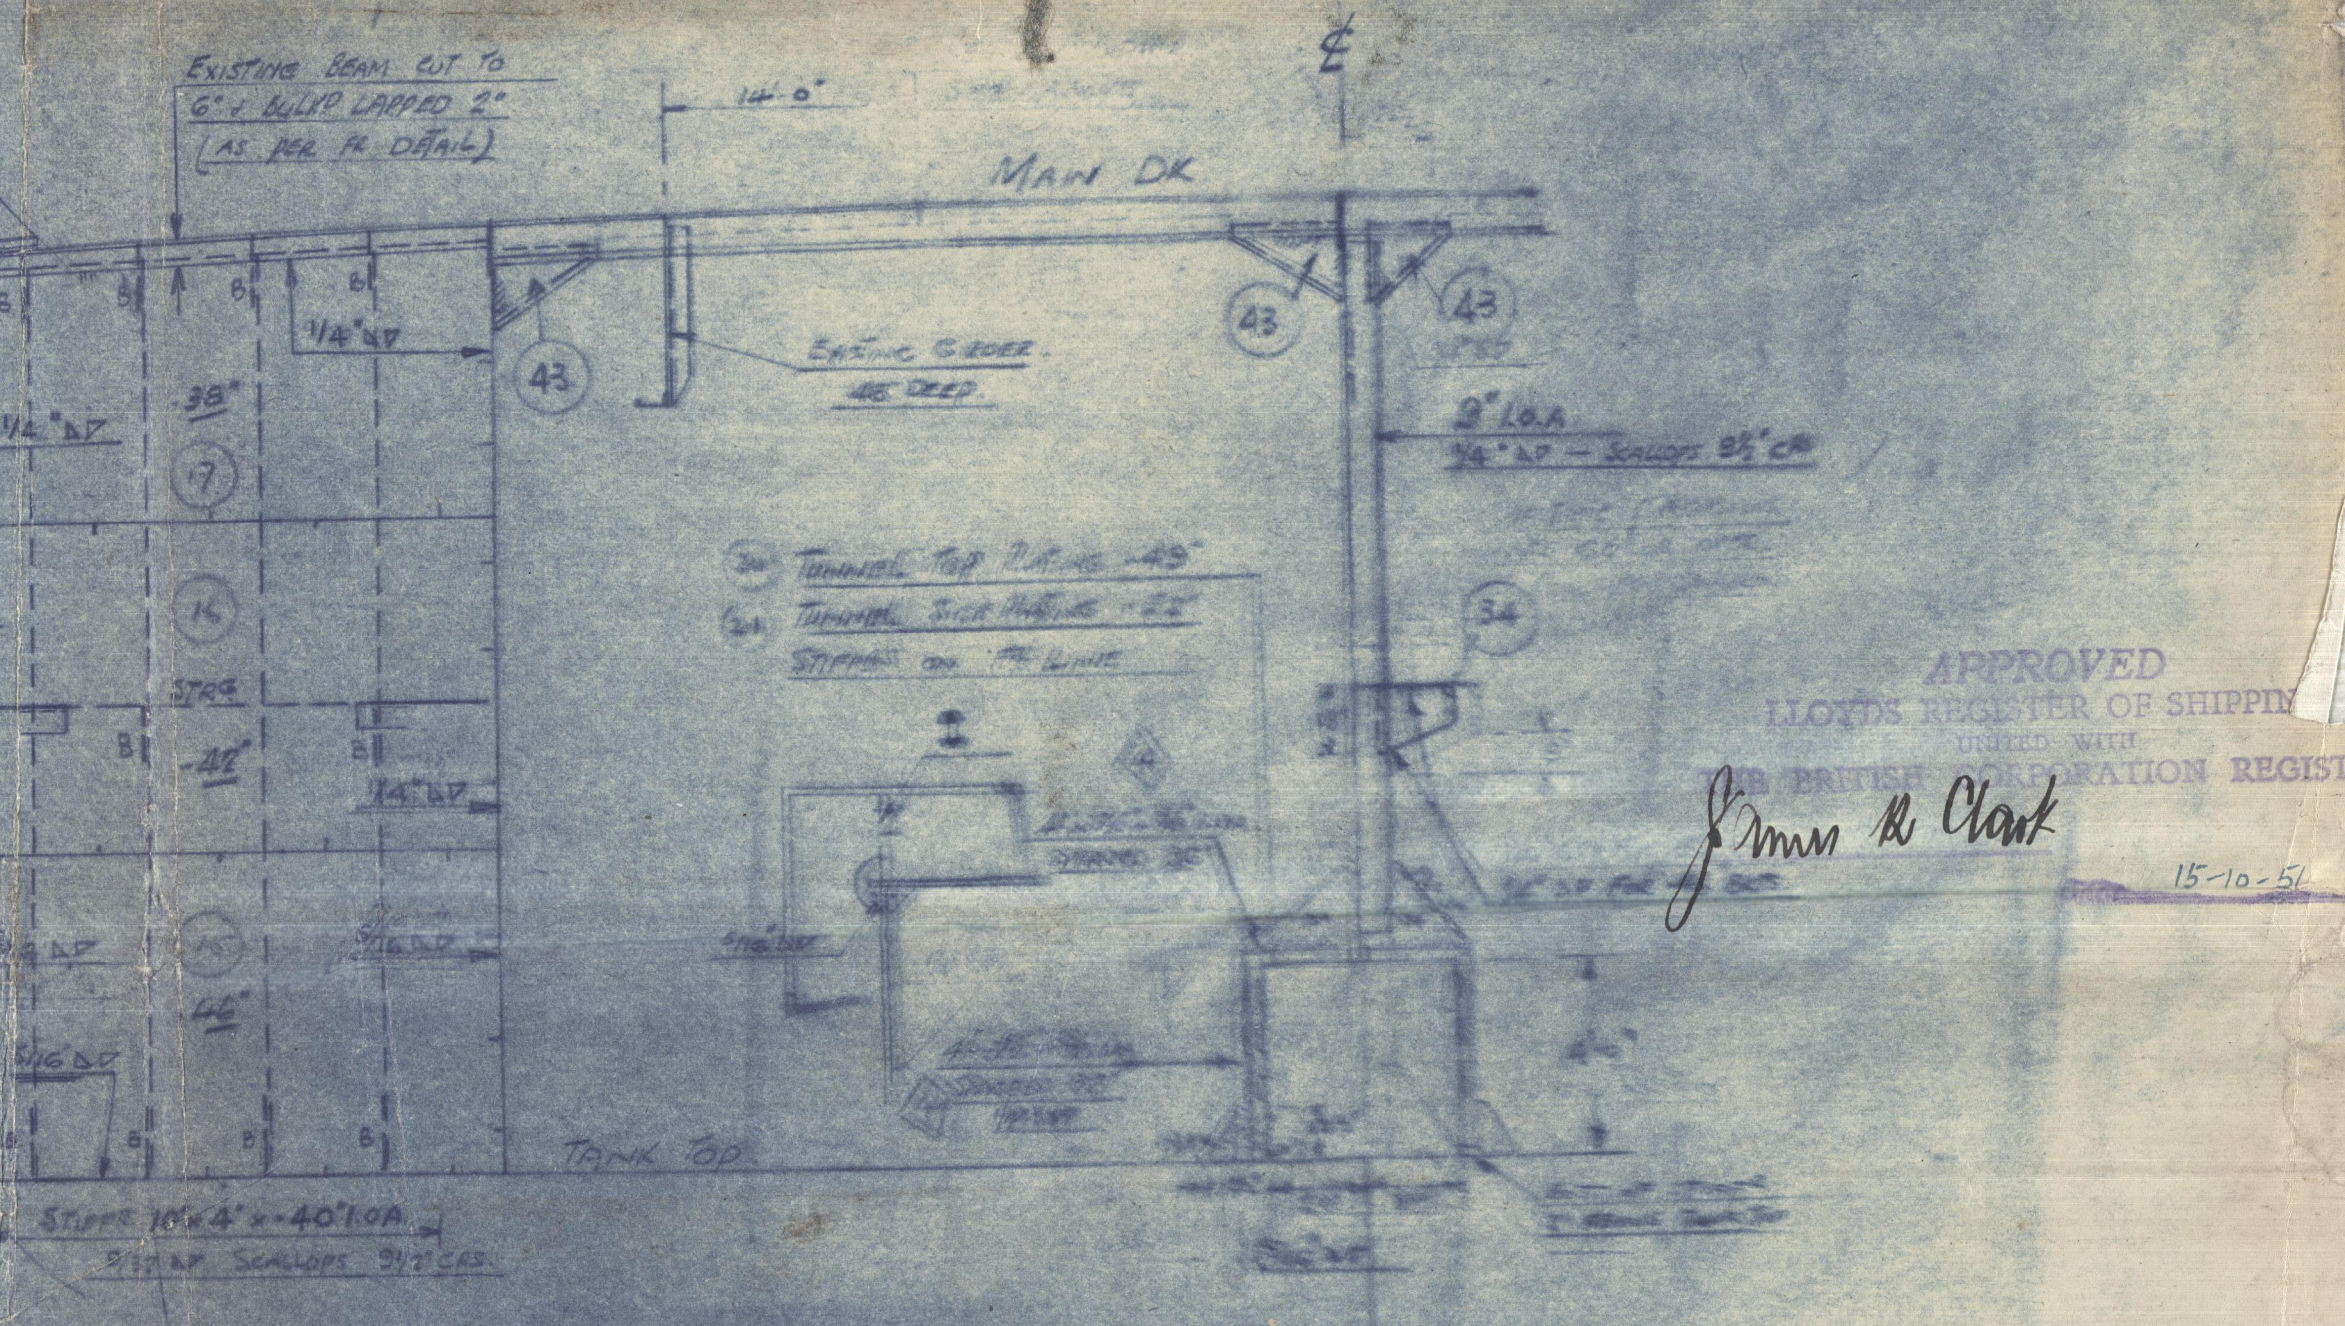

PLAN AT MAIN DECK




Oil fuel cross bunkers.

" CAPTAIN HOBSON " ★

Ex. 'AMARAPOORA'

RPT. NO GLS 49159.

RECORDS DEPT:  
LONDON

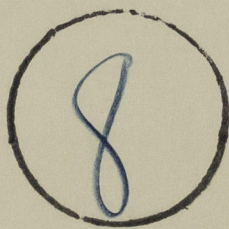

© 2021

003013-003017-0040

Lloyd's Register  
Foundation