



# "CAPTAIN HOBSON."

## CAPACITY PLAN.

SCALE: - 1/16" = 1 FOOT.  
DIMENSIONS SHOULD NOT BE SCALED FROM  
THIS PLAN.


GENERAL PARTICULARS.	
DIMENSIONS.	465' x 59' x 33' 4" (M.L.D.)
LENGTH OVERALL.	482'-9"
GROSS TONNAGE.	9306.43.
NETT TONNAGE.	5336.21.
OFFICIAL NUMBER.	144211.
SIGNAL LETTERS.	

STORE ROOMS, ETC.	
STORE.	FT <sup>3</sup>
NO. 1. MEAT ROOM. (INSULATED.)	1463
NO. 2. MEAT ROOM. "	1503
FISH ROOM. "	762
VEGETABLE ROOM. "	2562
ICE ROOM. "	270
EGG ROOM. "	256
POTATO ROOM. "	667
NAPERY STORE. (63-74 FR.)	5530
NAPERY STORE. (74-88 " )	7516
NAPERY STORE. (88-97 " )	3760
FORE PEAK STORE.	5290
STEWARDS STORE.	802
CANTEEN STORE.	802
MAST HOUSE. (FWD.)	835
DECK STORE. (P.S.) (FR. 144-147)	1134
BOBUN'S STORE.	2445
POTATO LOCKER (AFT.)	735
FORECASTLE CARGO SPACE.	5624
BAGGAGE STORE NO. 1. HOLD. (T.D.)	17406
" " " " (L.H.)	17484
NO. 2. HOLD.	37731
NO. 6. HOLD.	35332

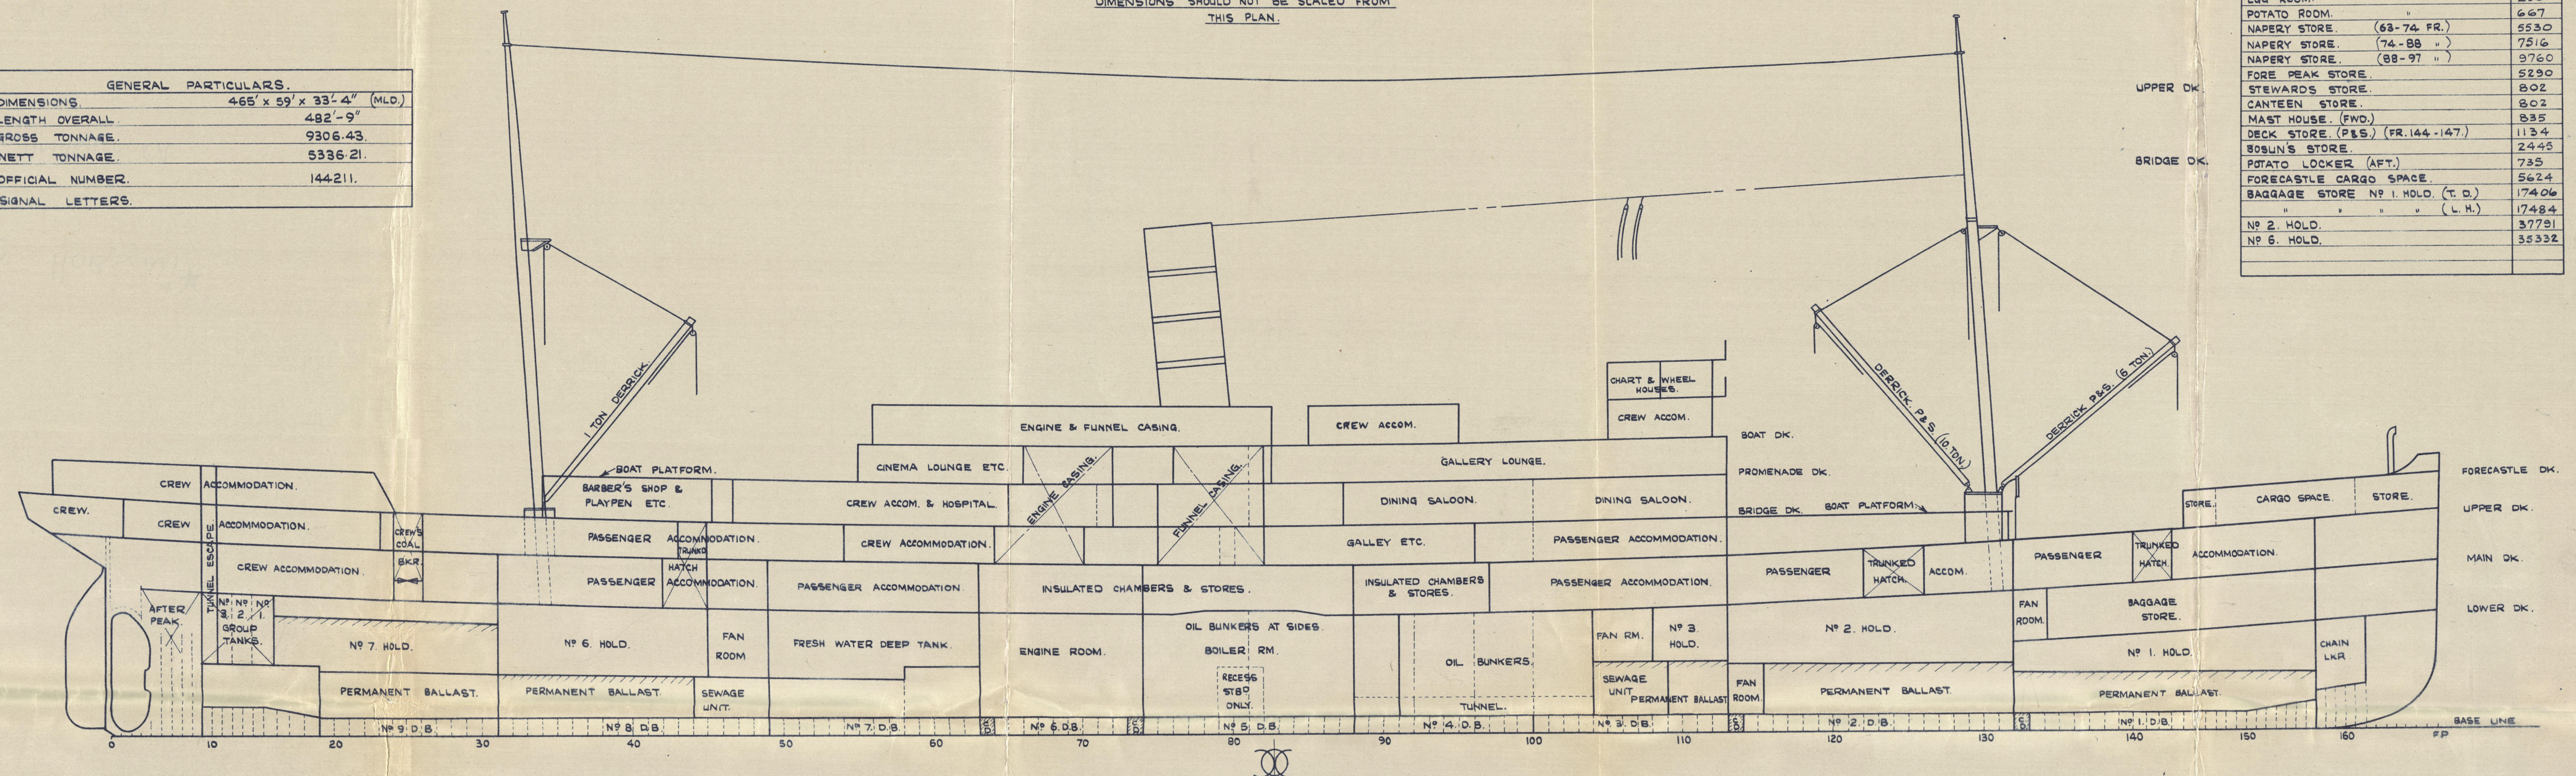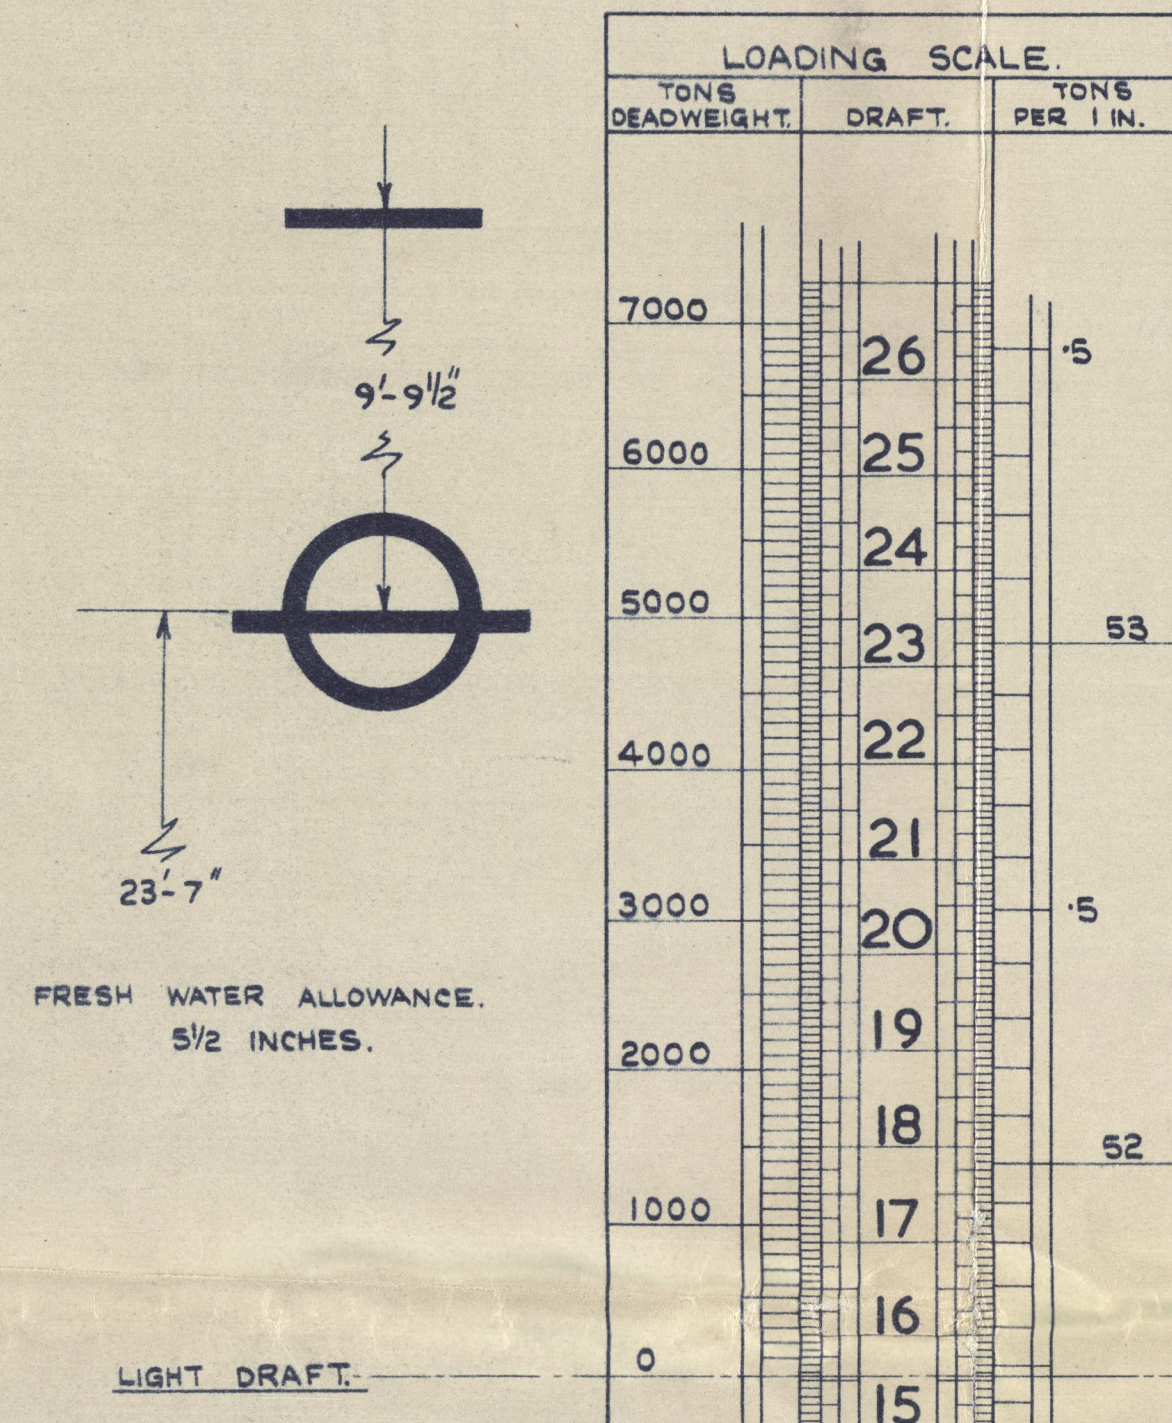

TANK CAPACITIES.	
OIL FUEL.	TONS.
NO. 1. DOUBLE BOTTOM.	118
NO. 2. DOUBLE BOTTOM.	170
NO. 4. DOUBLE BOTTOM.	165
NO. 5. DOUBLE BOTTOM.	195
NO. 1. WING TANK. (FOR'D.) P & S.	70
NO. 2. WING TANK. P & S.	71
NO. 3. WING TANK. P & S.	71
NO. 4. WING TANK. (AFT.) P & S.	73
SETTLING TANK. P & S.	43
BOILER RM. WING TANK. (F) P.	106
BOILER RM. WING TANK. (A) P.	106
BOILER RM. WING TANK. (F) S.	100
BOILER RM. WING TANK. (A) S.	90
CENTRE TANK. (FR. 88-104.) P & S.	372
TOTAL OIL FUEL.	2450
FRESH WATER.	TONS.
NO. 2. DOUBLE BOTTOM.	210
NO. 7. DOUBLE BOTTOM.	195
NO. 8. DOUBLE BOTTOM.	181
NO. 9. DOUBLE BOTTOM.	57
DEEP TANK.	1310
GROUP TANKS. NO. 1.	37
" " NO. 2.	27
" " NO. 3.	26
AFTER PEAK.	31
TOTAL FRESH WATER.	2074
FEED WATER.	TONS.
NO. 6. DOUBLE BOTTOM.	128

OIL FUEL AT 40' 0" 3/4 TON.

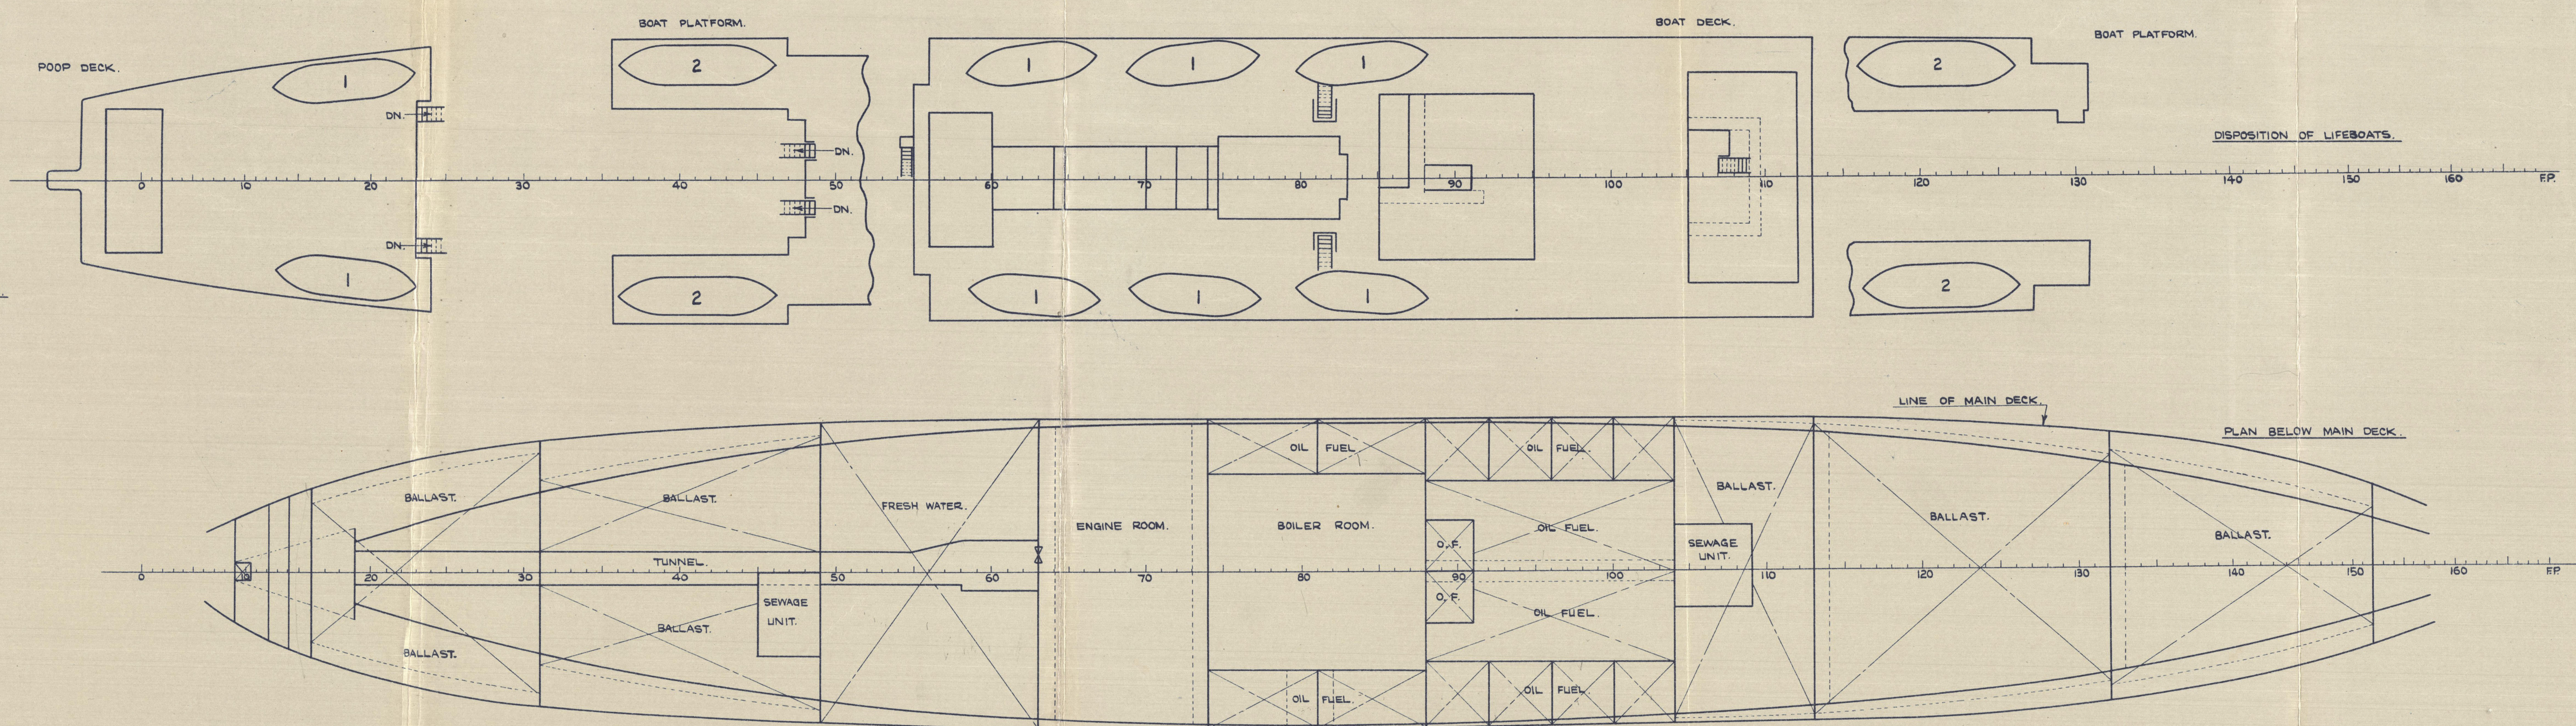



Capacity plan

"CAPTAIN HOBSON"★


Ex. 'AMARAPOORA.

RPT. NO. GHS 49159.

RECORDS DEPT..  
LO. 74

7

003013- 003017- 0044

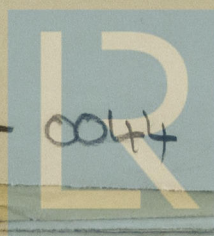

© 2021

Lloyd's Register  
Foundation