


No 481 **STERN FRAME & RUDDER**


SCALE 1" = ONE FOOT

STERN POST AND RUDDER FRAME OF FORGED IRON
 PINTLES OF STEEL


DETAIL AT PINTLE

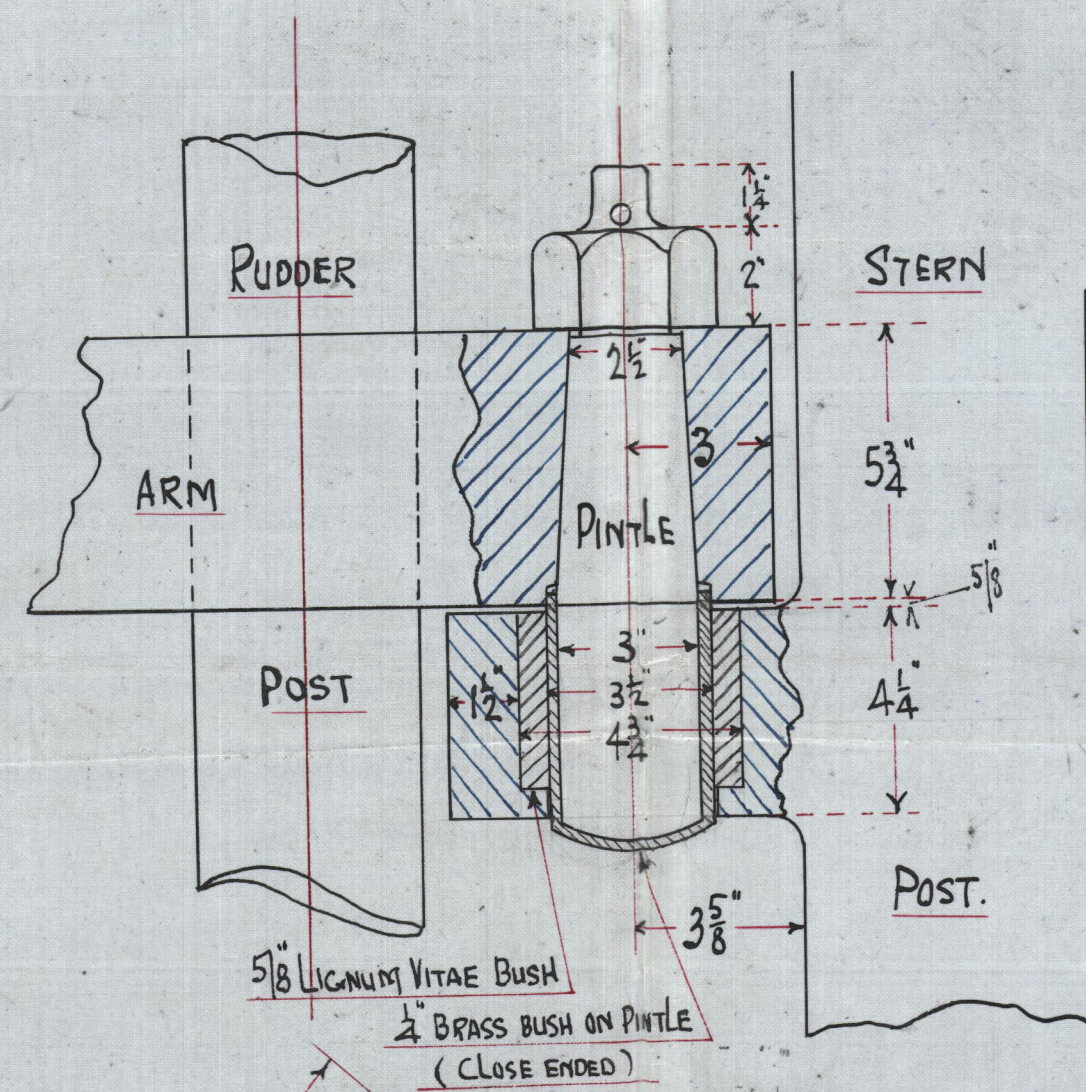



ARM AT C

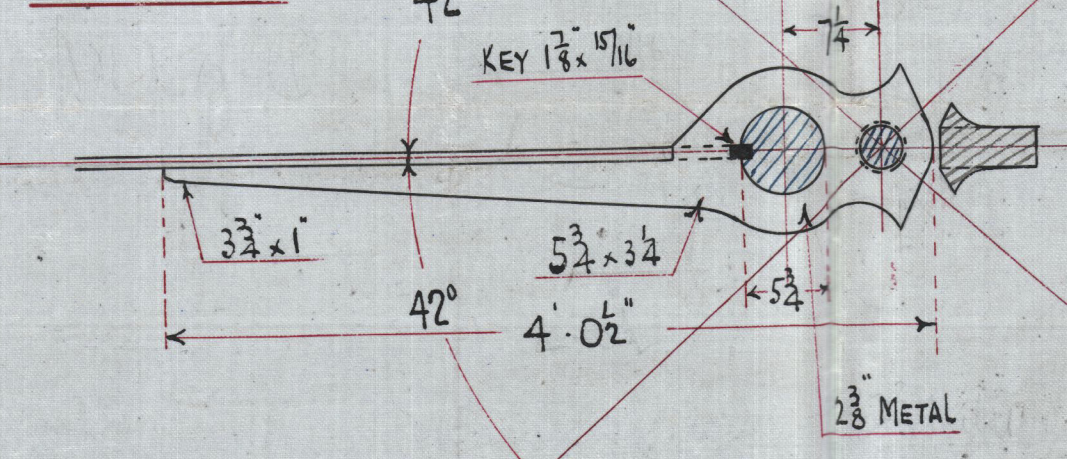


ARM AT B

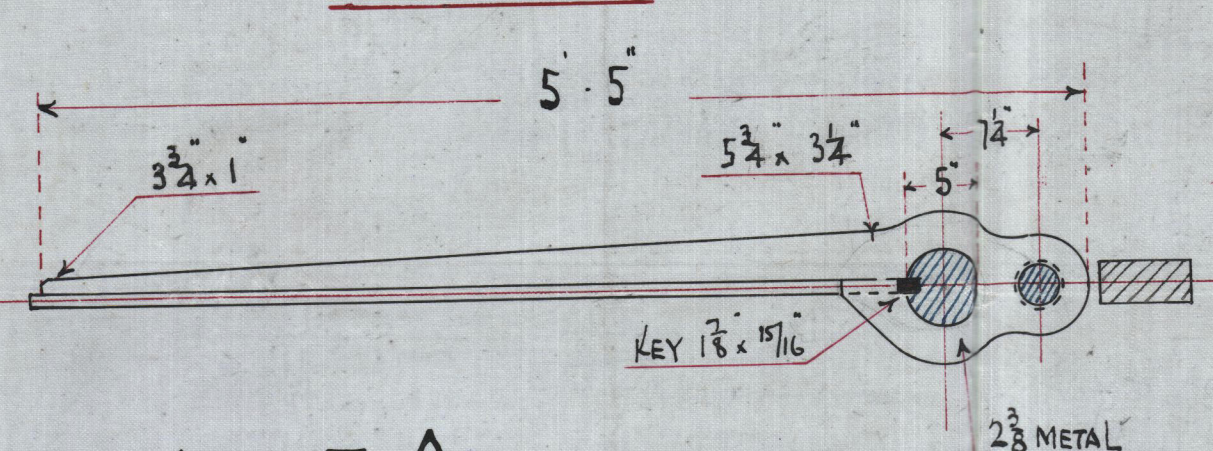


ARM AT A

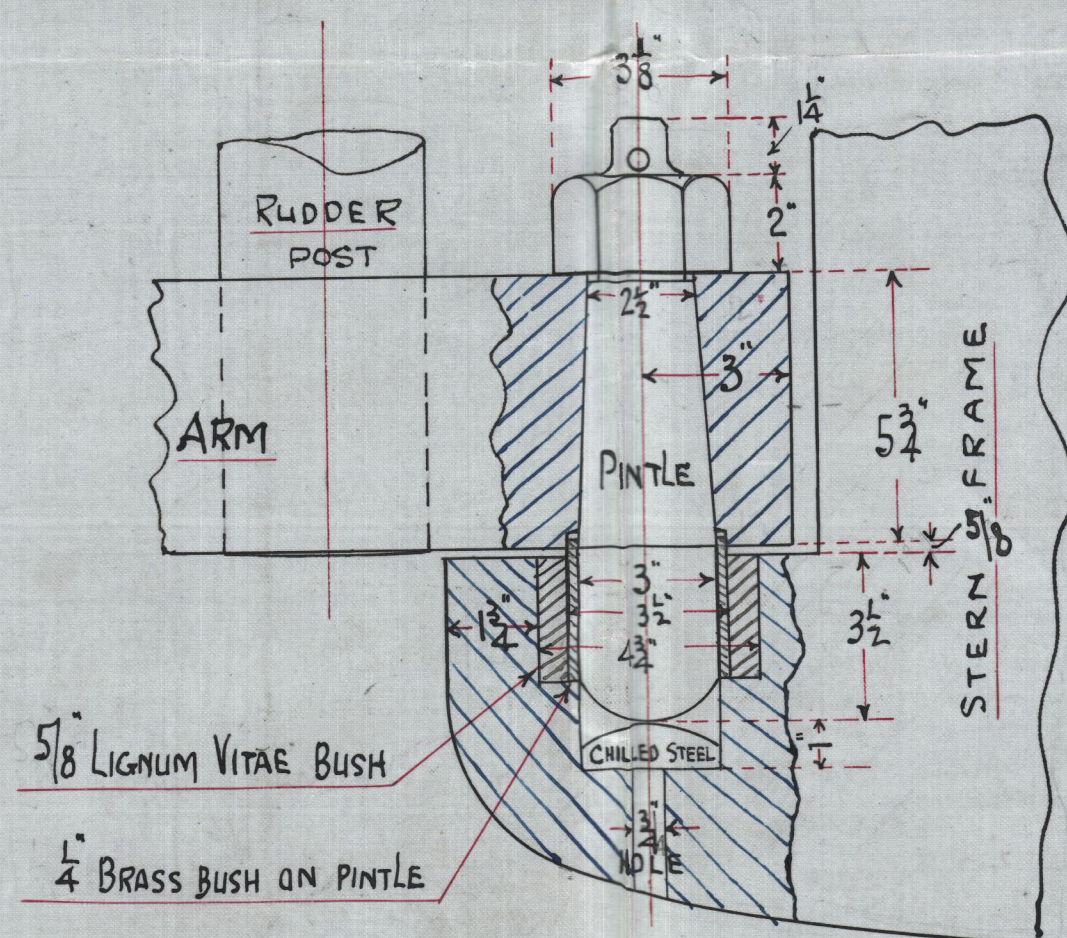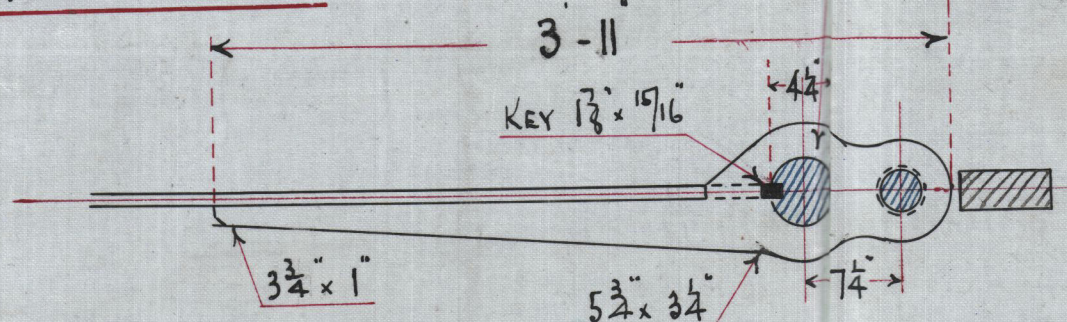

HEEL PINTLE

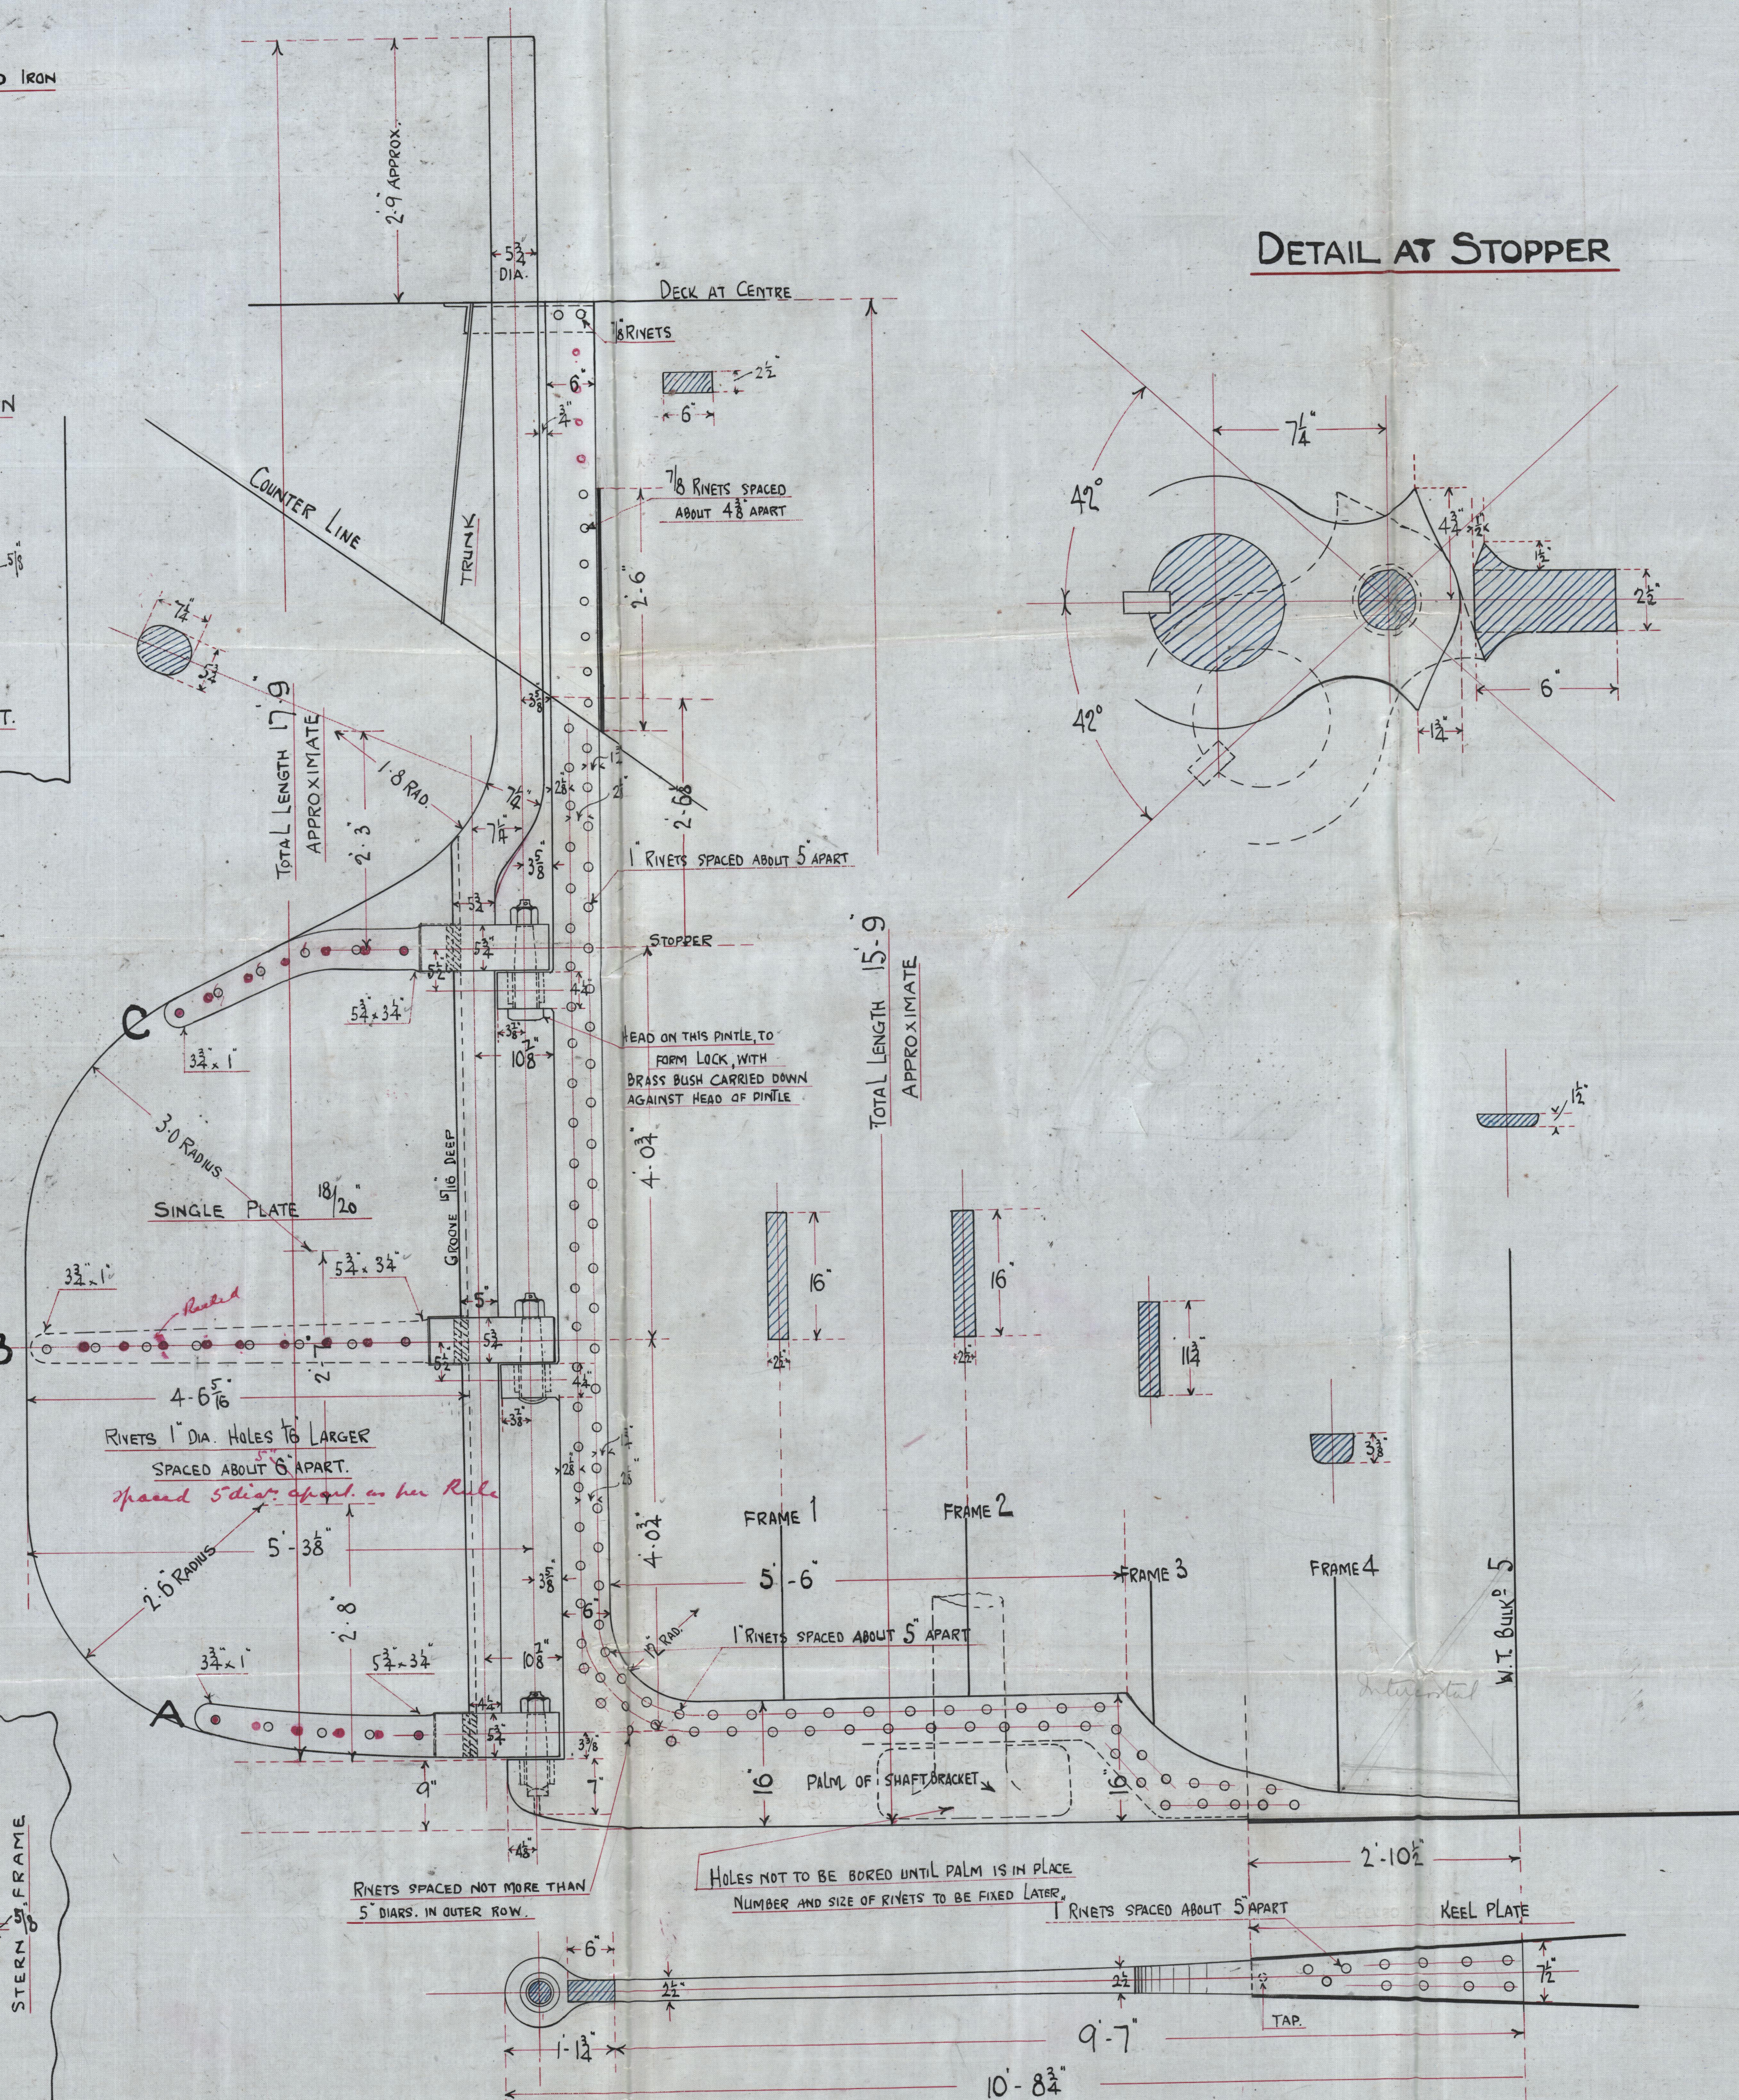

DETAIL AT STOPPER

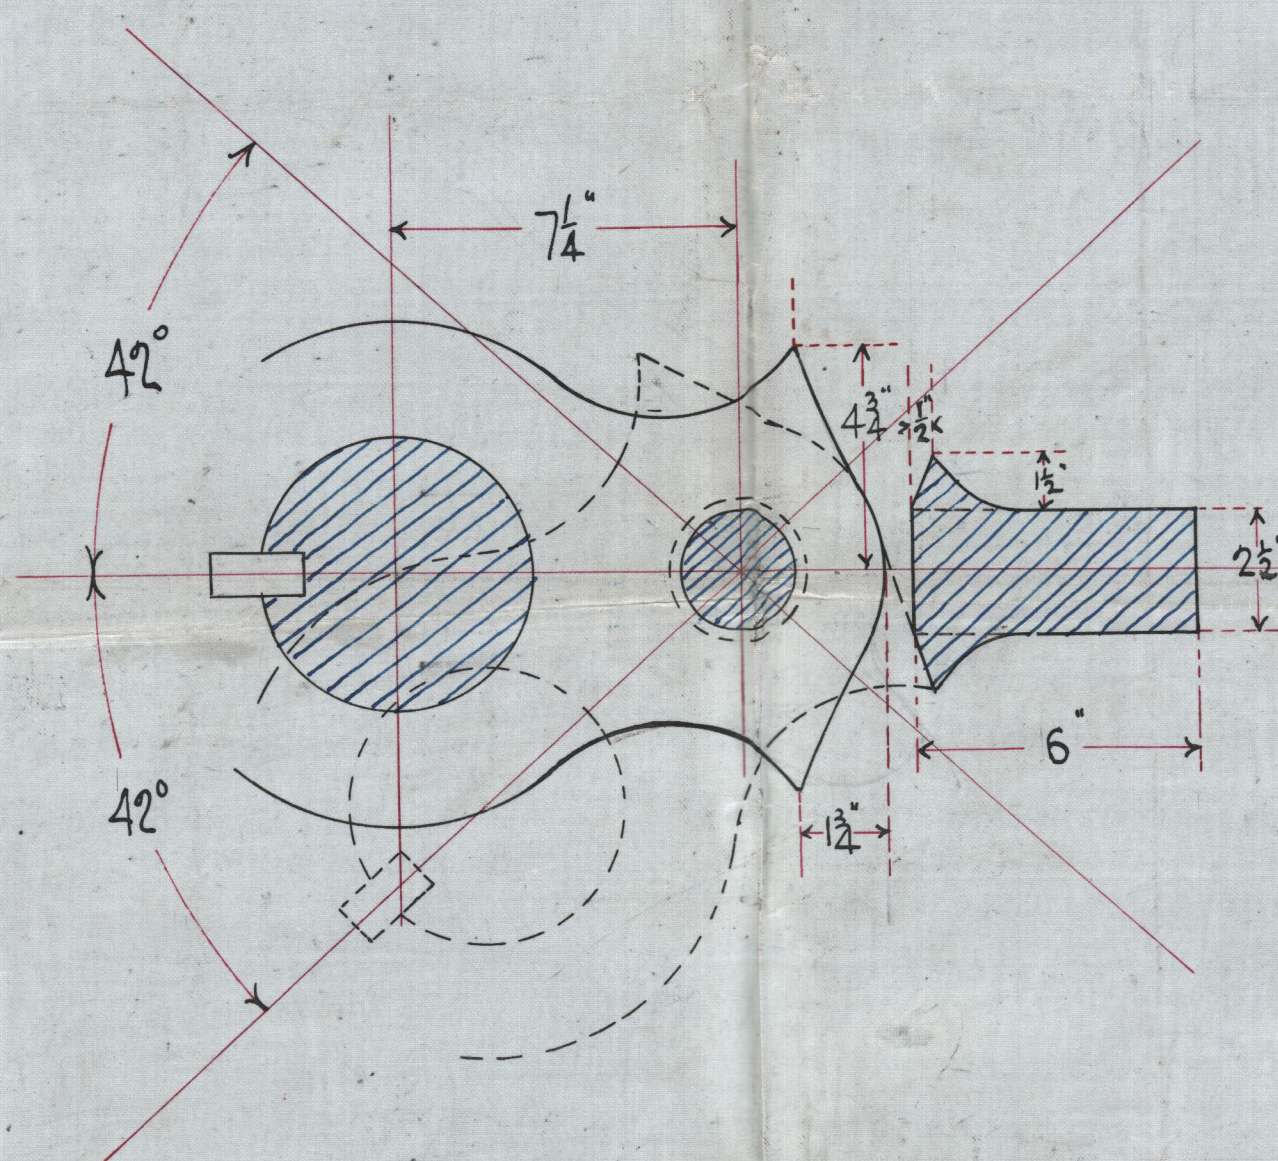



For 481 No 55012
 2.22.1904
 10.1.81
 11.1.81

19/2/04

Wm Beardmore & Coy
Stern Frame & Rudder

No 481.

Y.S.S. "Dalmar"
Glo No 22016

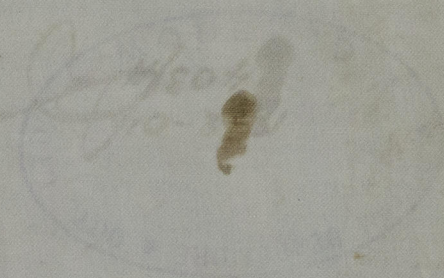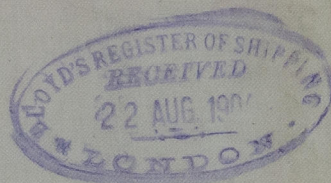

© 2021

Lloyd's Register
Foundation

003013-003017-0074