

S.S. No. 546.

Numbers.

$\frac{1}{2}$ L = 38.9 $\frac{1}{2}$ B = 20.5 H = 21.33 1st T_{ce} = 80.23, 2nd T_{ce} = 22.41 2nd T_{ce} = 12.92 $\frac{1}{2}$ B = 6.82 H_b QD = 24.83 1st T_{ce} f. QD = 34.23,

Dimensions.

Length between Perp. 84.00 m = 275' 6" engl.
Breadth moulded 12.50 " = 41' 0"
Depth moulded 6.25 " = 20' 6"

1:25.


Class \star 100.A.I. Lloyd's Register.

Raised Quarter Deck.

Built of Steel.

Equipment No. 24201.

3 Bowers stockless 106 $\frac{3}{4}$ Cwt
1 Stream Anchor ex Stock 9 $\frac{1}{2}$ "
1 Kedge " " 4 $\frac{3}{4}$ "
240 Fathom stud chain cable 1 $\frac{1}{6}$ "
75 " Steel wire 4 "
90 " Steel wire 3 $\frac{1}{2}$ " 2 a. 90 fathom. 6" Temp.
2 a 90 " 5" Temp.

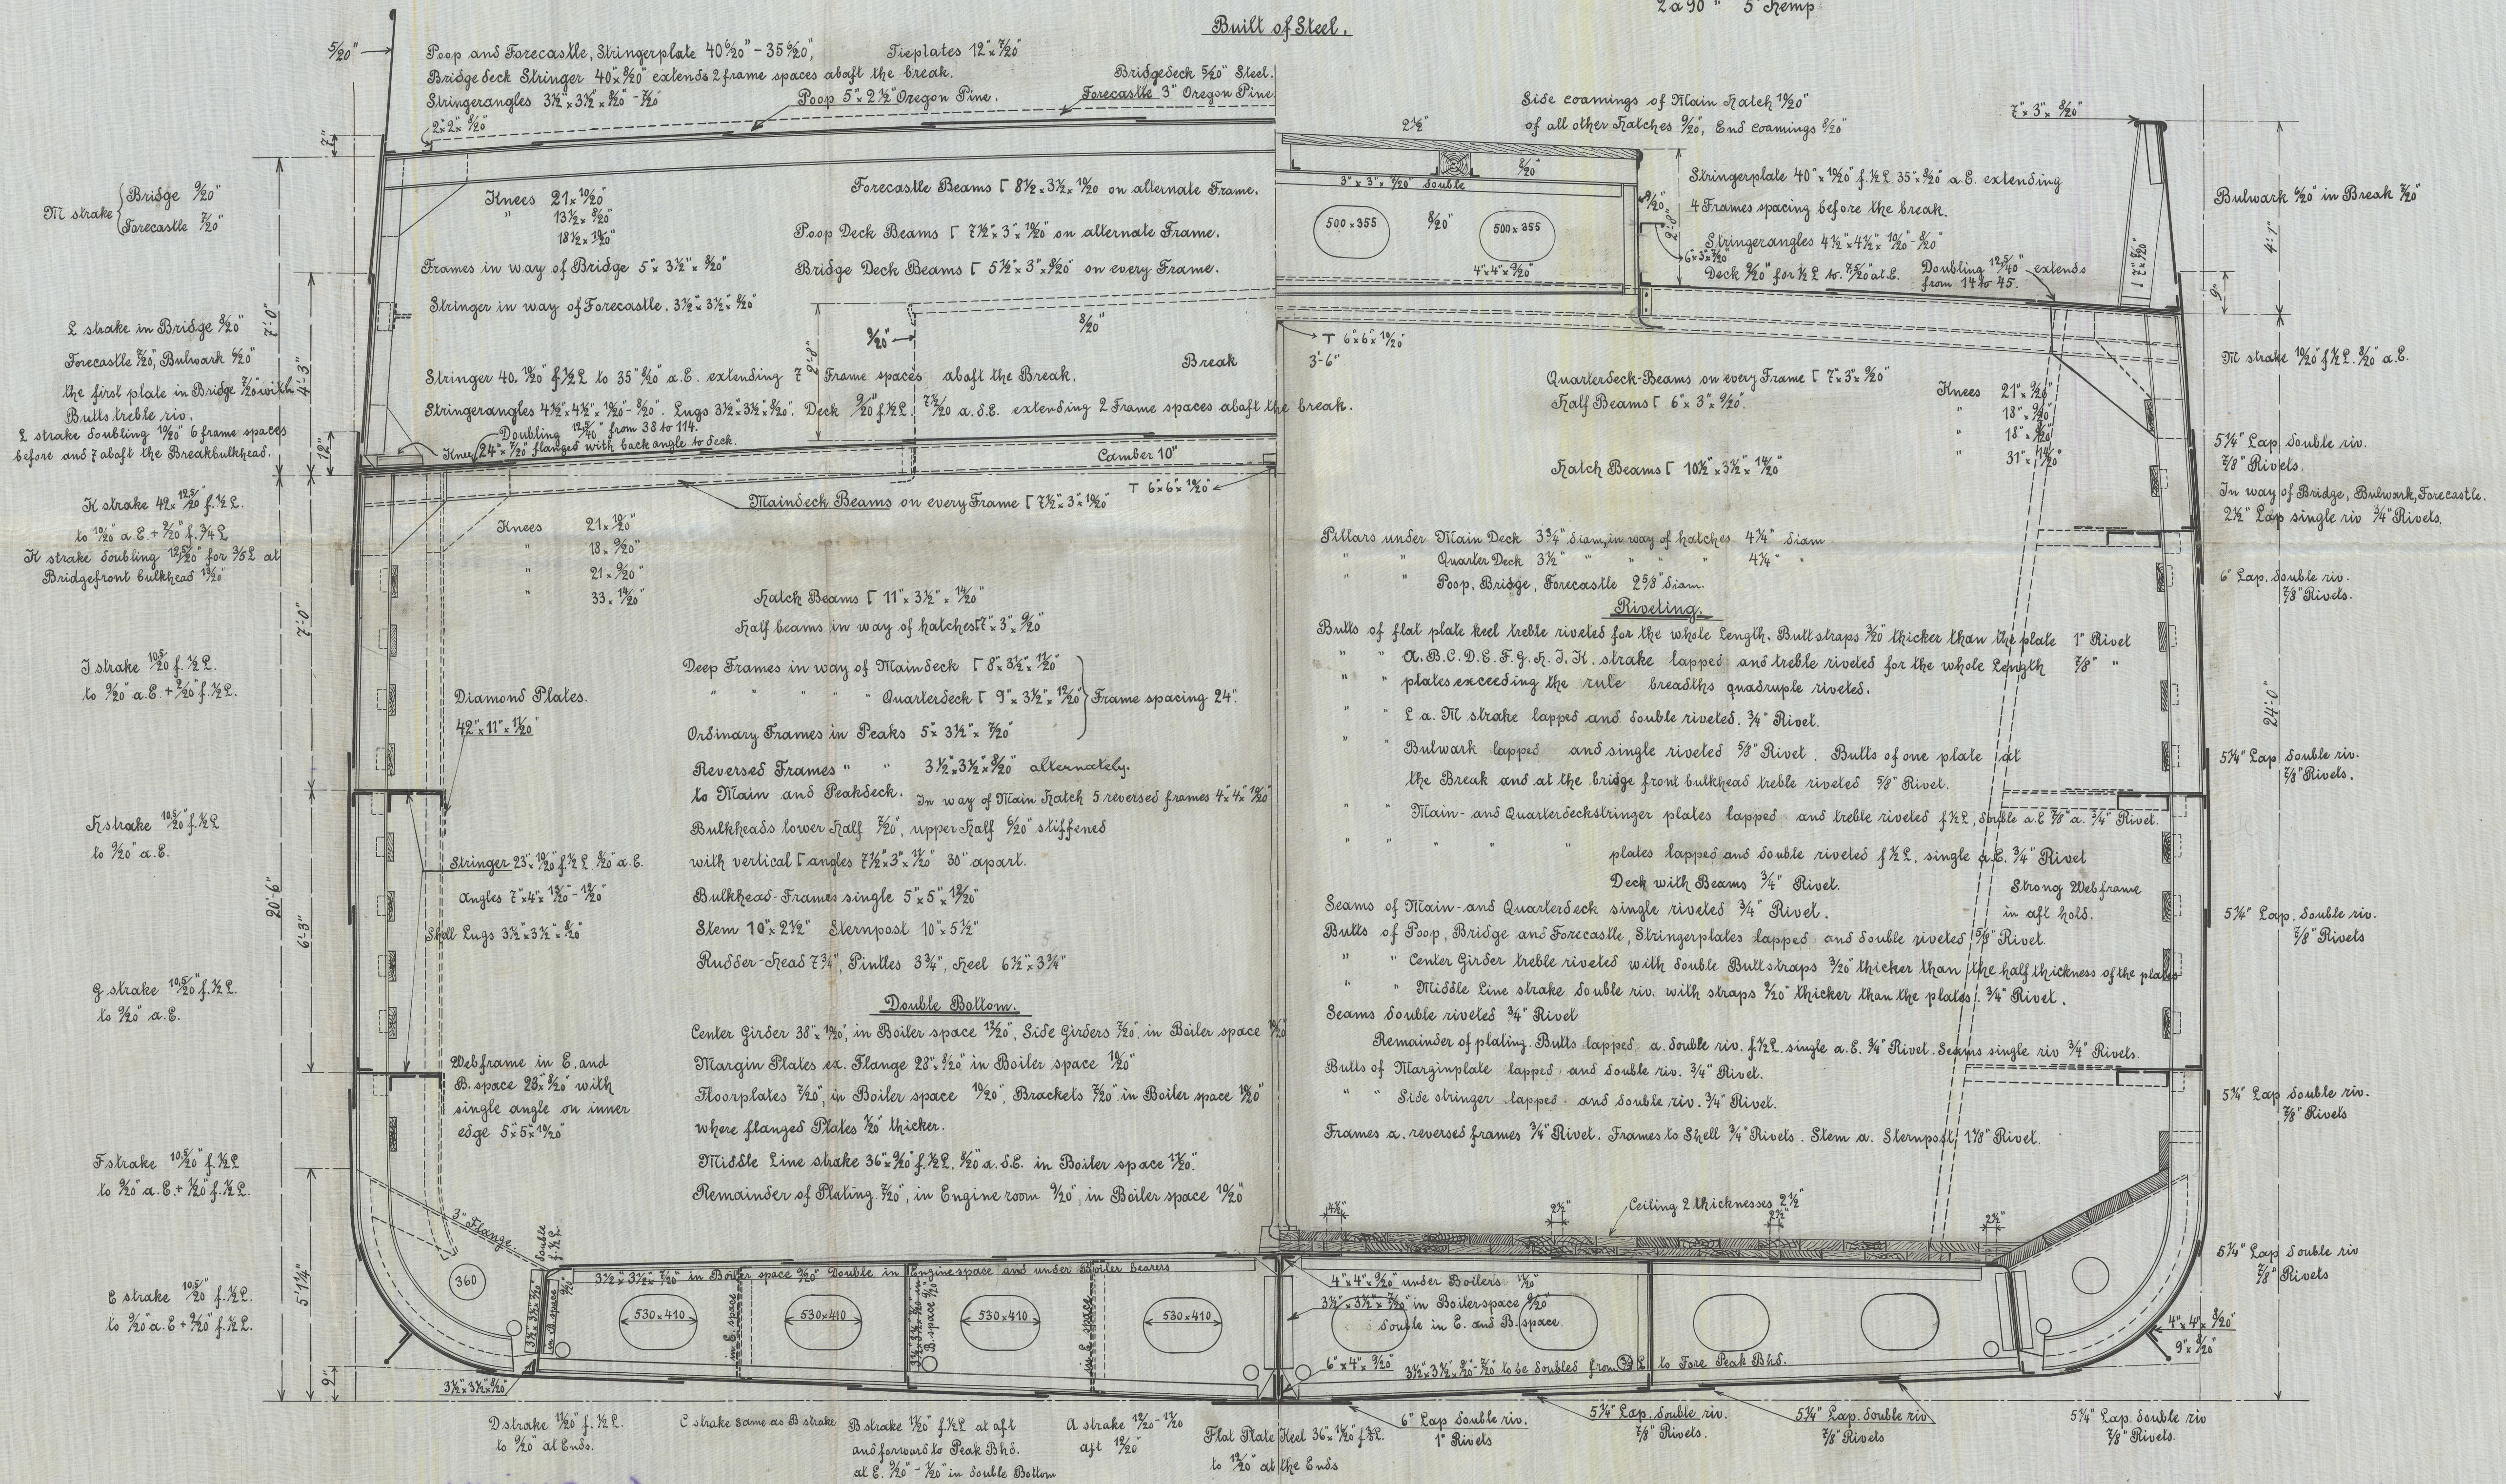

Stettiner Oderwerke
Aktiengesellschaft
für Schiff- und Maschinenbau

N/V
• THORNBURY •

