


R. Stephenson & Co's No 110

By (90) 27.26


Alt. Pro. Single Plate Balanced Rudder  
Scale  $\frac{1}{2}'' = 1$  Foot

Design similar to Rudders fitted  
in previous Vessels of this type

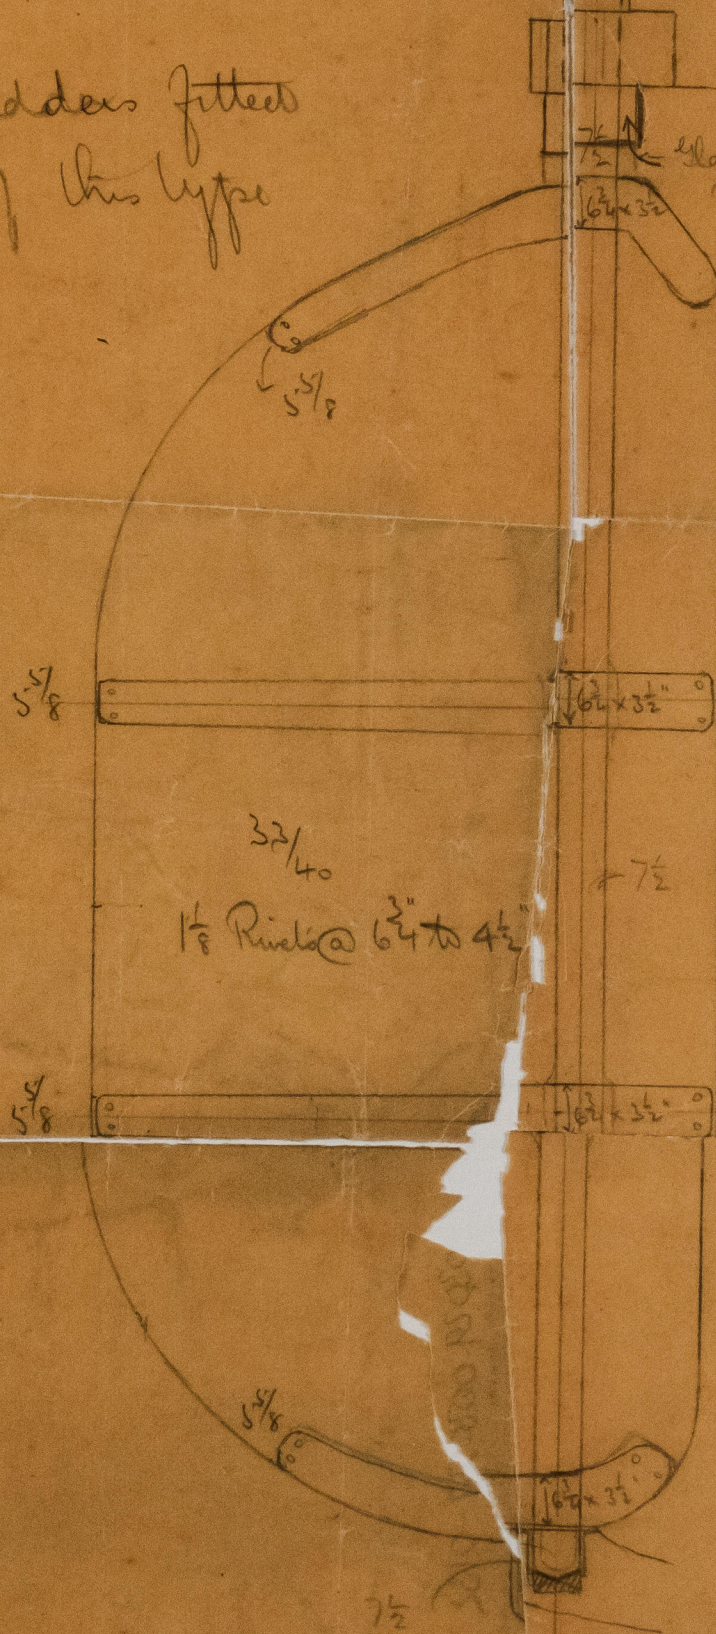


Fixed Collar

Land to prevent  
Rudder from lifting

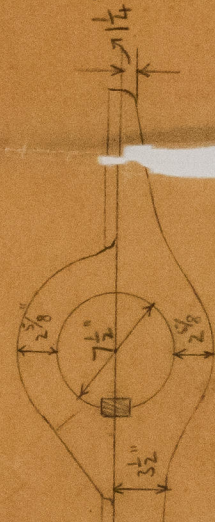

Sketch of Rudder Arm  
Riveting and to Builders 2-3-076

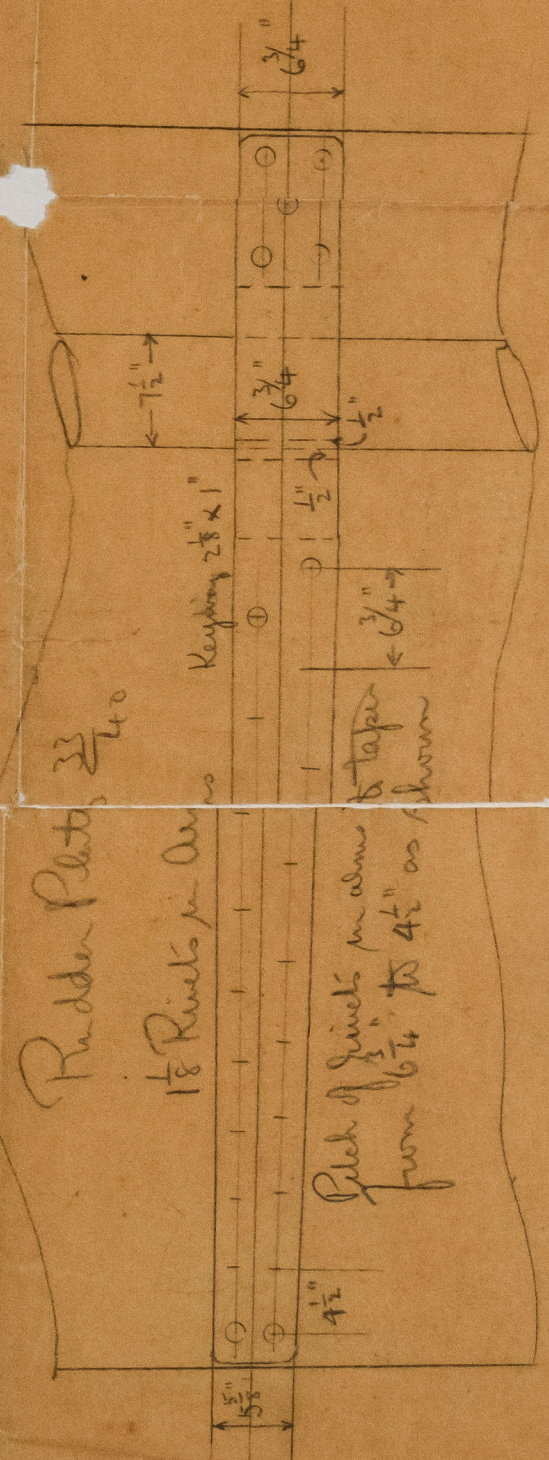

Rudder Plate, 3 3/4  
1 1/8 Ribs in Arm

Plate of Ribs in arm  
to taper  
from 6 3/4 to 4 1/2 as shown

Stephenson & Co  
R. Stephenson & Co  
R. Stephenson & Co  
R. Stephenson & Co



s/s Edmonton

Edmonton

TRANSFERRED  
L. R. SYSTEM

Rough Sketch  
of Rudder



© 2021

Lloyd's Register  
Foundation

003029-003037-0132