


S.S. No 534.

Part Main Deck Plan.  
Scale  $\frac{1}{4}" = 1 \text{ foot.}$

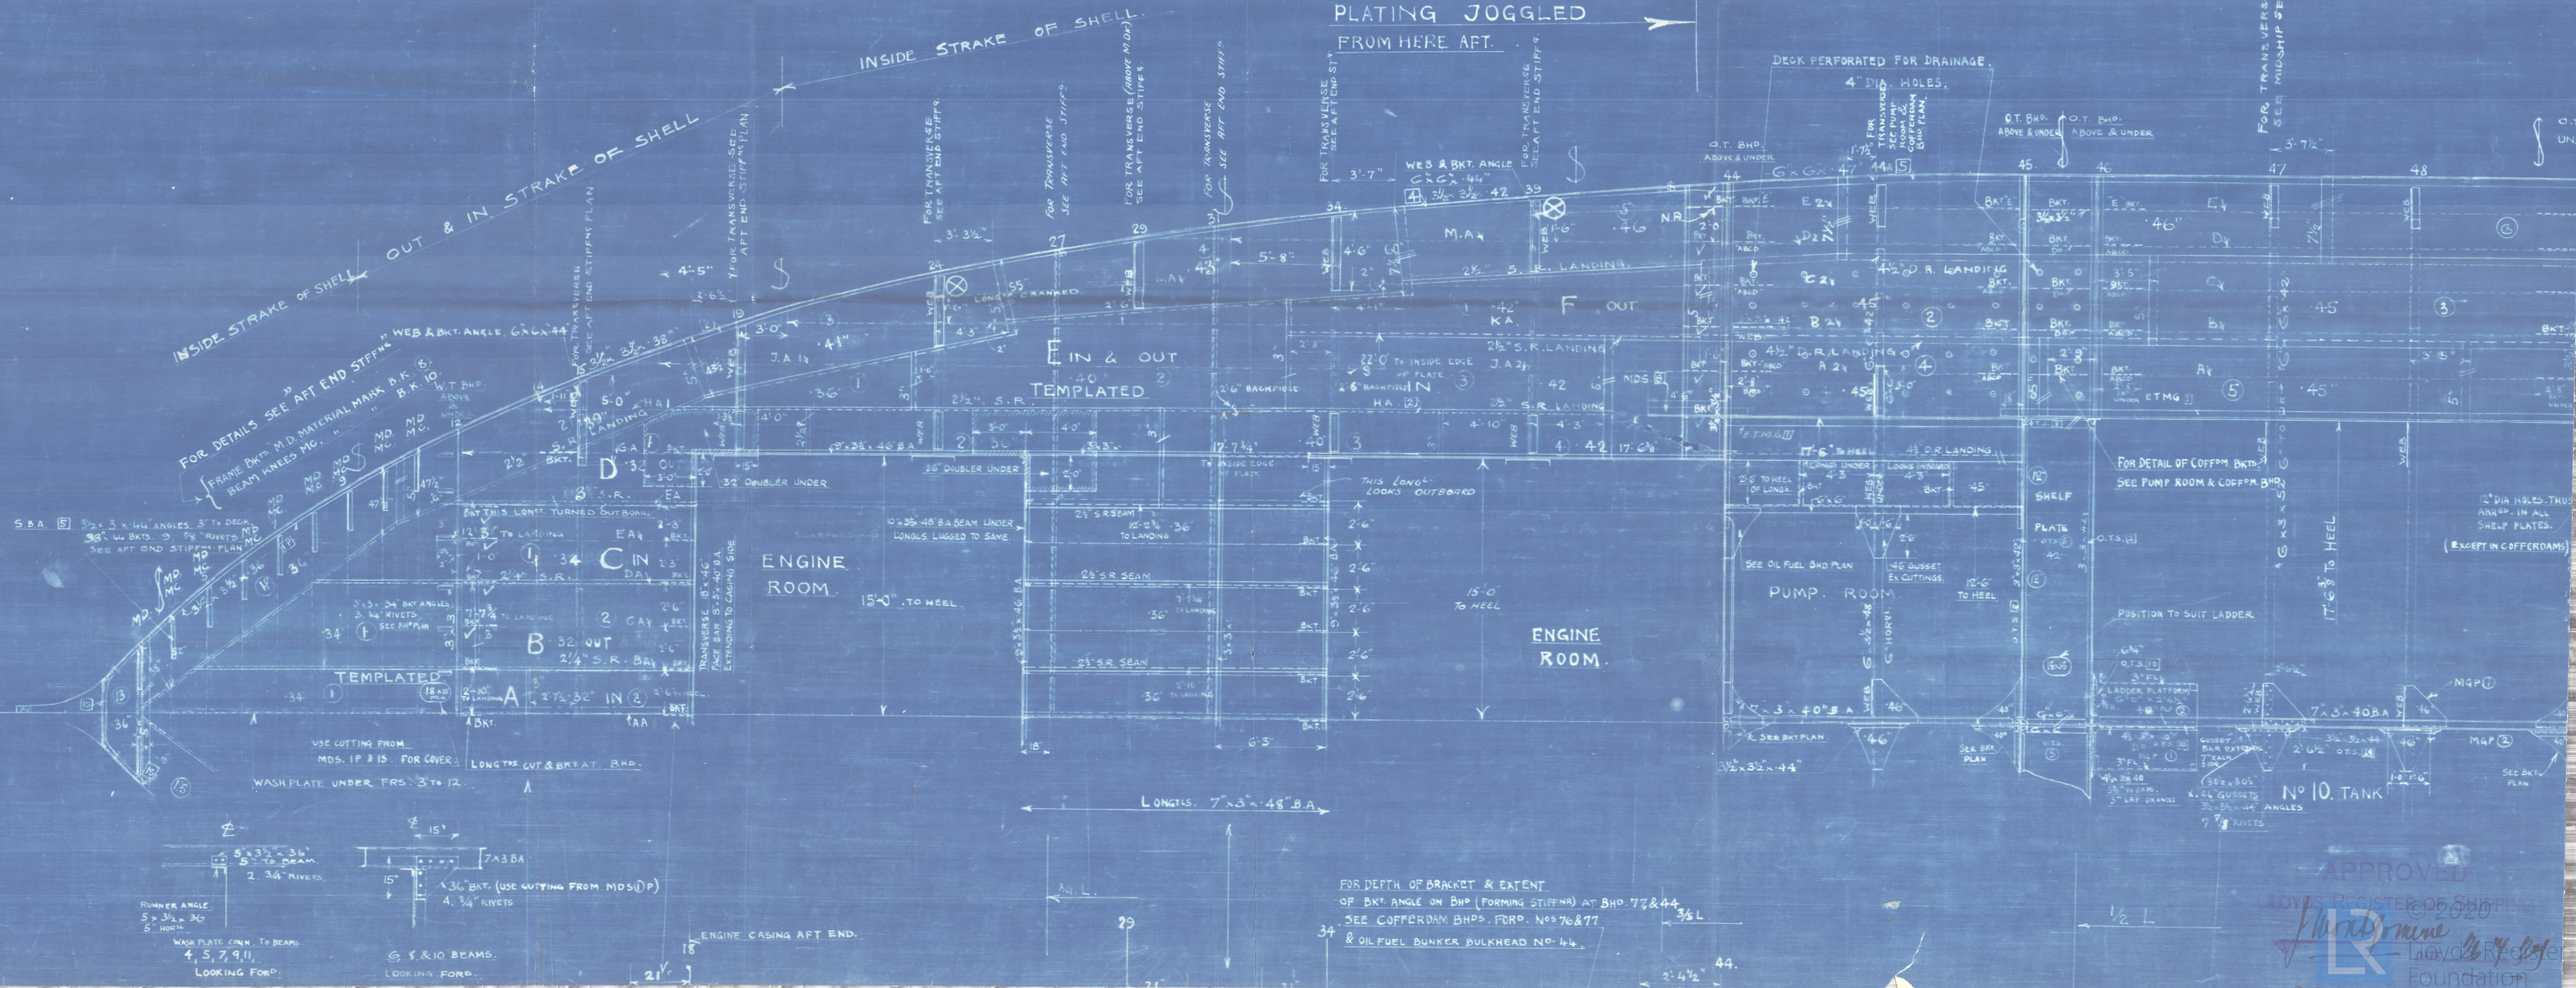

FOR DEPTH OF BRACKET & EXTENT  
OF BKT. ANGLE ON BHP (FORMING STIFFENERS) AT BHP. 77 & 44  
SEE COFFERDAM BHPs. FORD. Nos 76 & 77  
& OIL FUEL BUNKER BULKHEAD No 44



SECOND DECK PLAN. AFT. OF OIL  
SPACES.

---

SCOTT'S S. B & E. CO'S No 534.

---

M. V. 'BRUNSWICK'

GRK. RPT. NO. 18952.

003038-003045-0079



© 2020

Lloyd's Register  
Foundation