




STEEL SCREW STEAMER

N° 297

SCALE 1/4" = ONE FOOT

DIMENSIONS 147' x 24'-6" x 11'-0" MLD

TO CLASS LLOYD'S 100A1

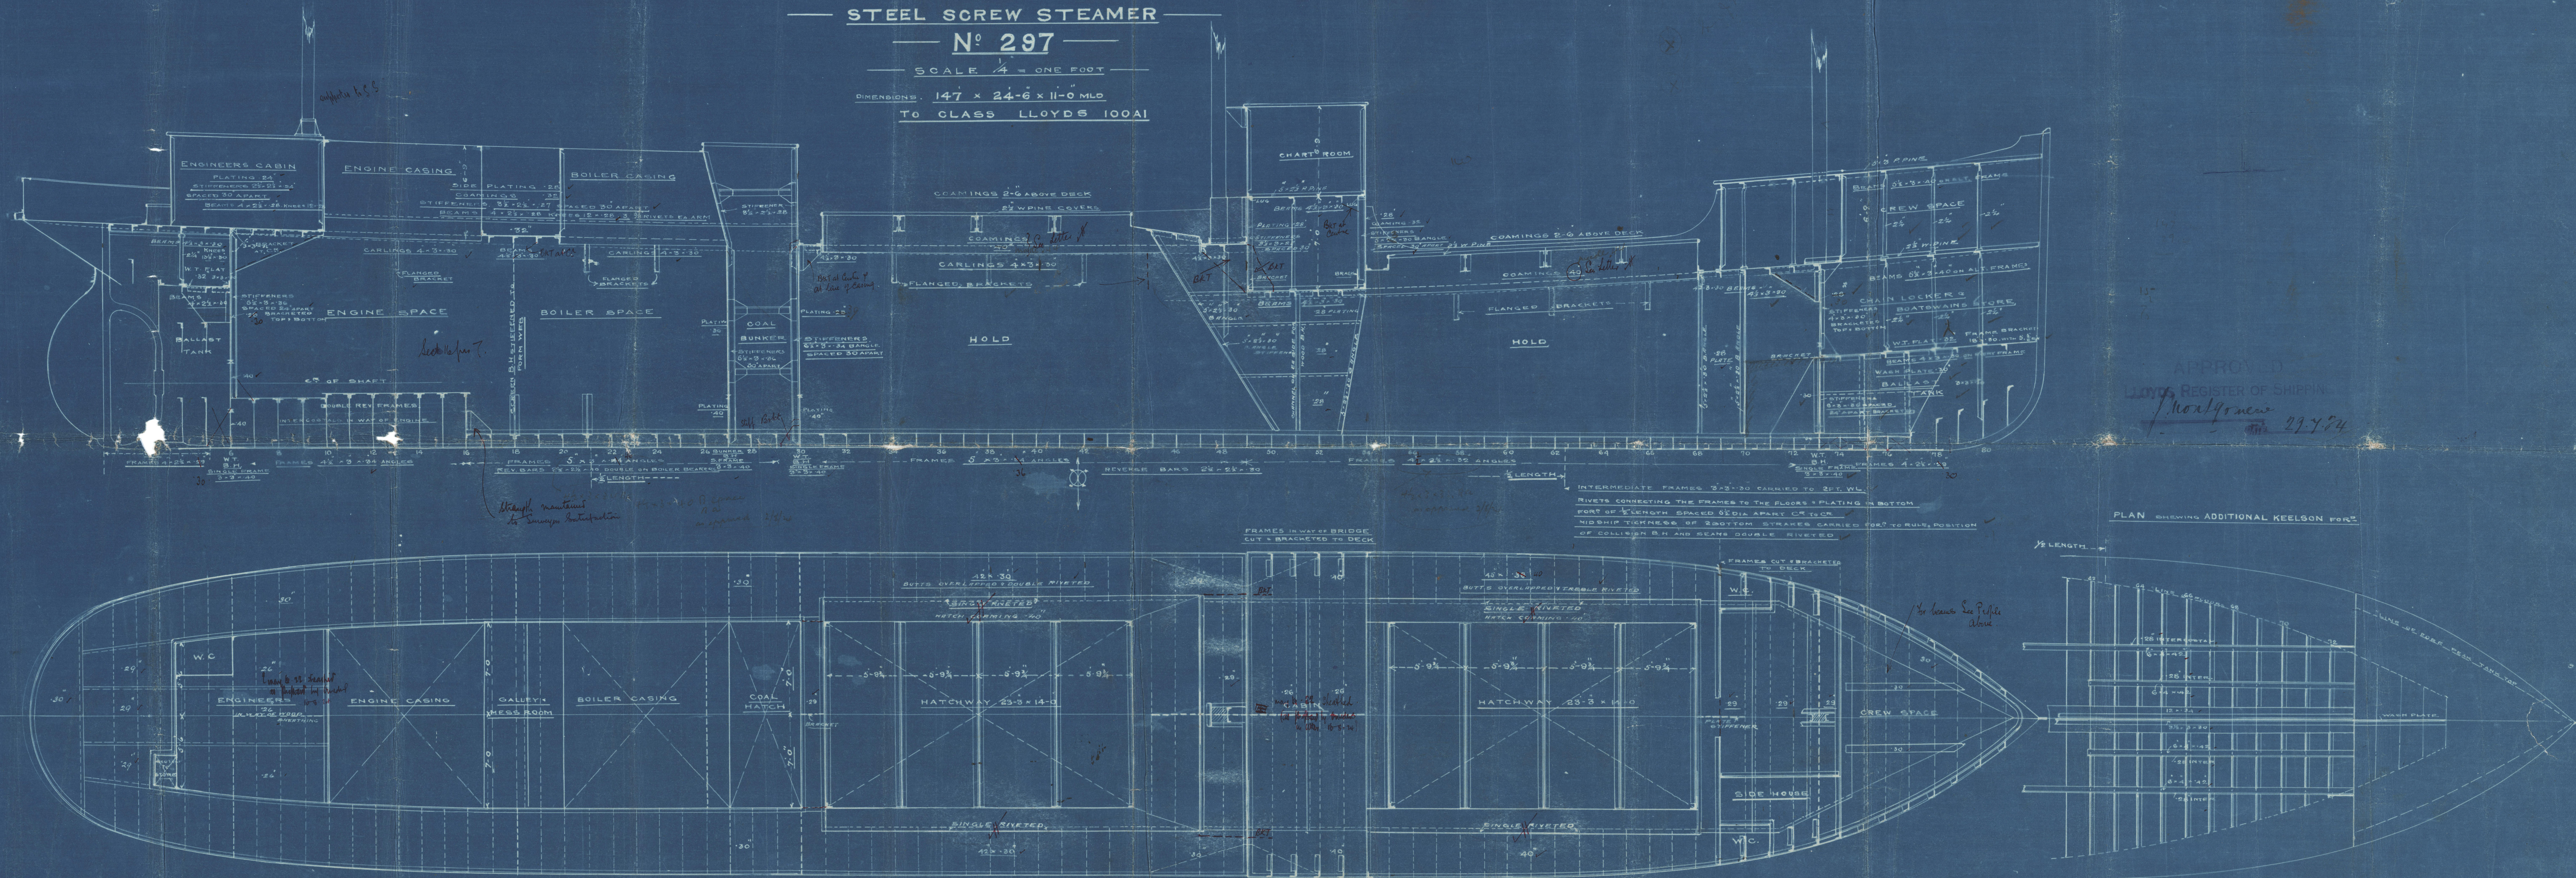


003056-003064-0003

Profile v. Dr.
ep. 297
Scott & Sons

GLASGOW REPORT No. 44306

P. P. Downshire

The Bourne

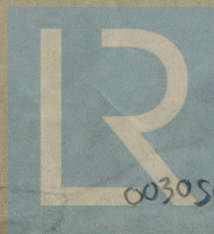

© 2020

Lloyd's Register
Foundation

003056-003064-0003