


— MID SECTION —

— L.O.A. 140' — W.L. 130' — B.P. 125' — BEAM 38' MOULDED 31'4" —

— DEPTH OF HOLD 12'6" — D. MOULD. 14' — ROUNDOFF BEAM 8" — DRAFT 11'6" —


— DISP. 428 TONS —

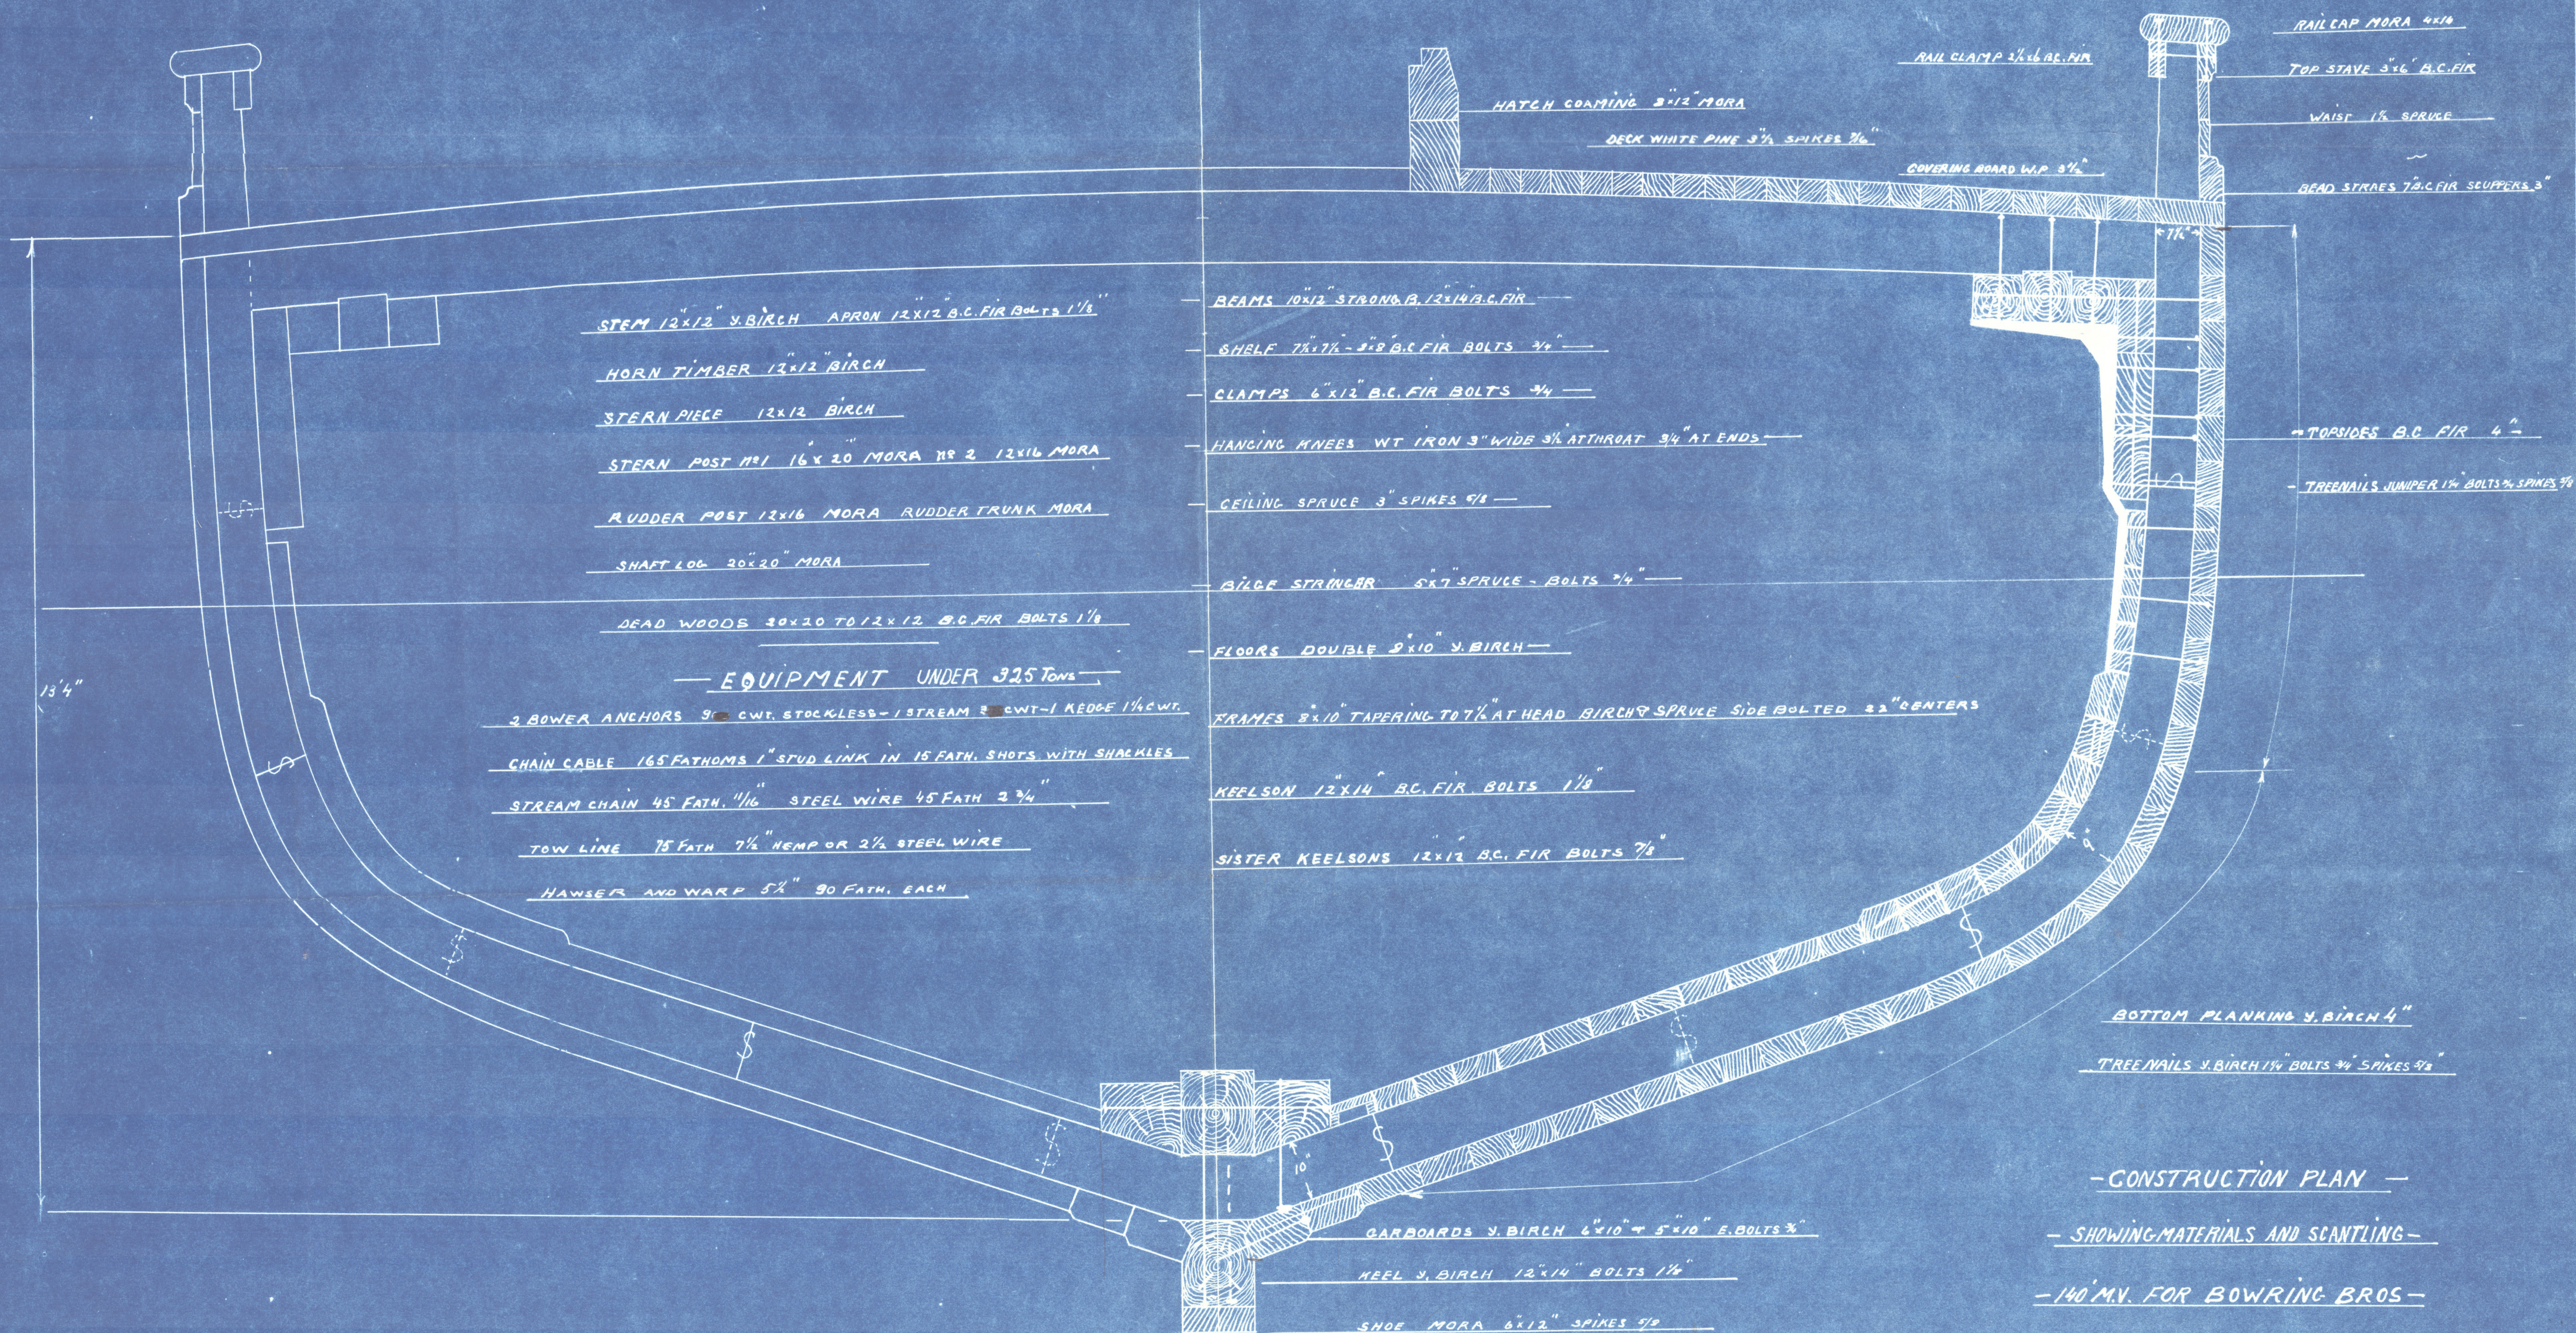

Handi



RECORDS DEPT.,  
LONDON

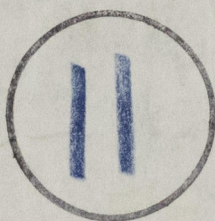


"TERRA NOVA" ★

MIDSHIP

SECTION

003075-003062-0019

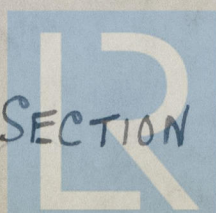

© 2020

Lloyd's Register  
Foundation