

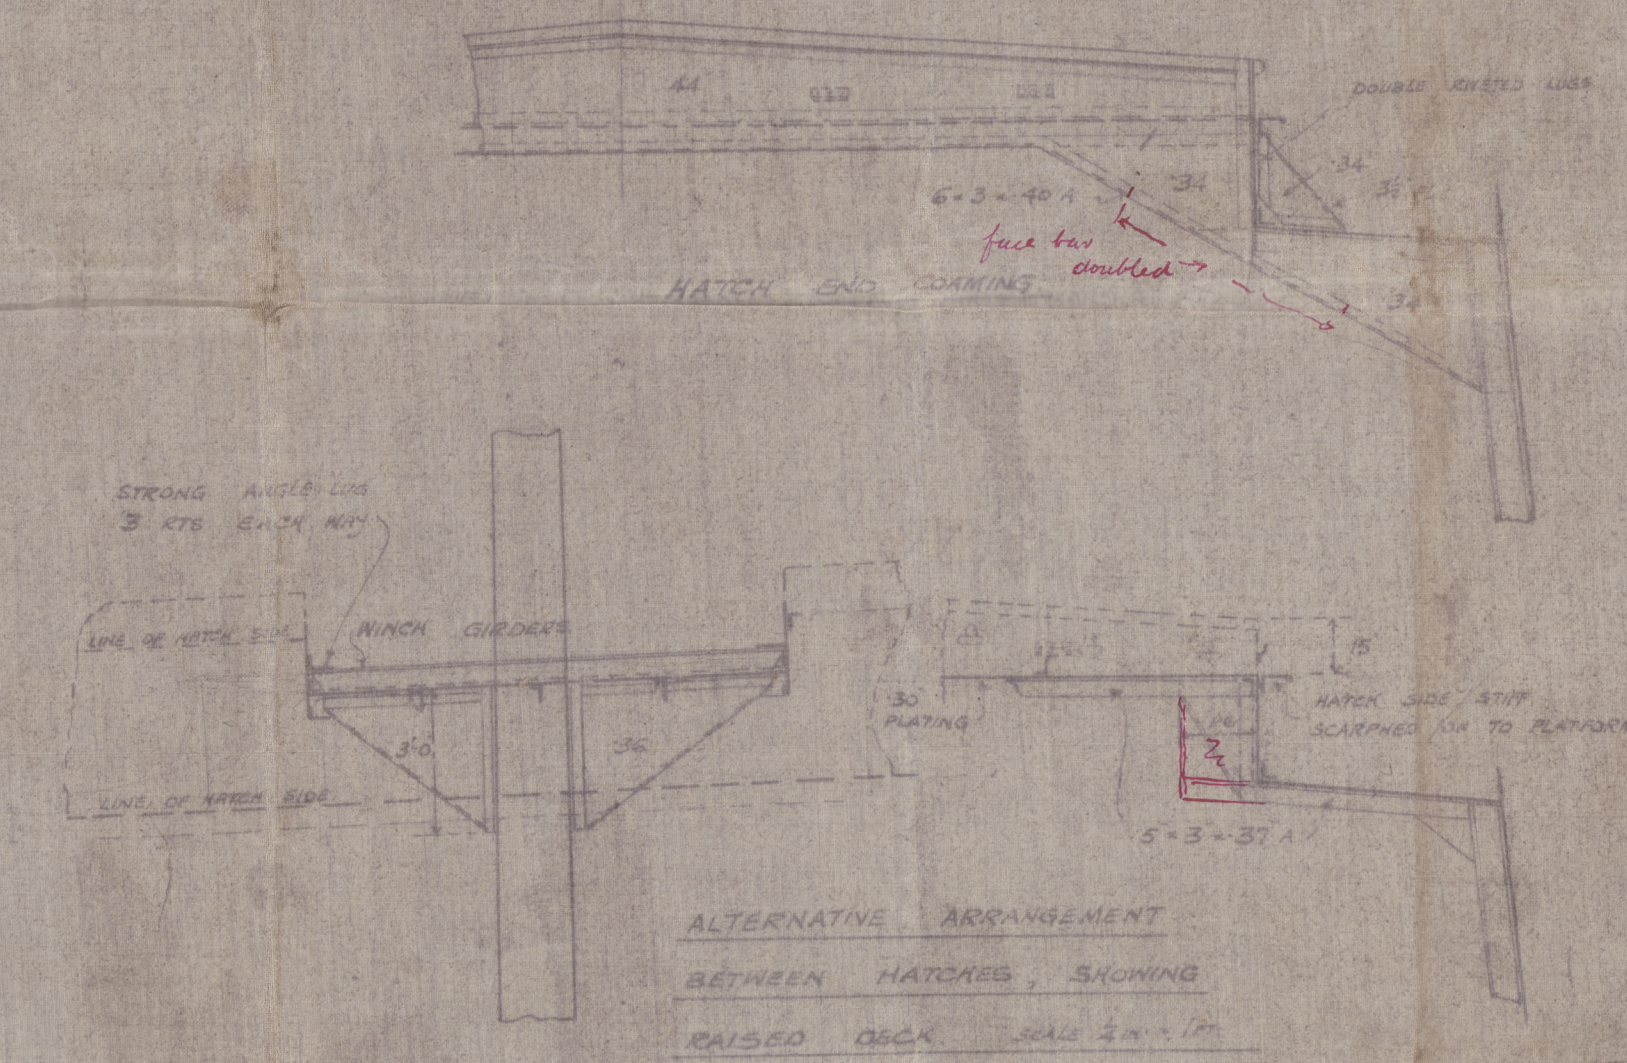
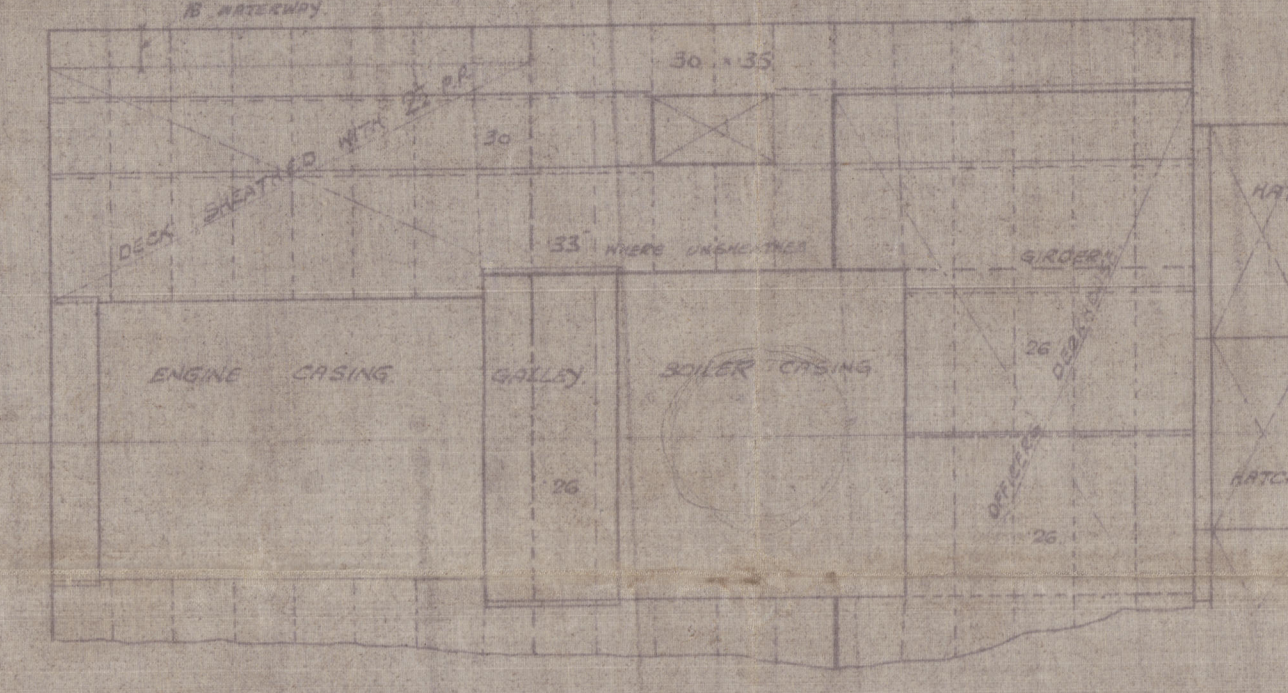


8/3/24

$$76 \times \frac{7}{12} = 13 \frac{5}{12} \approx 13.42$$

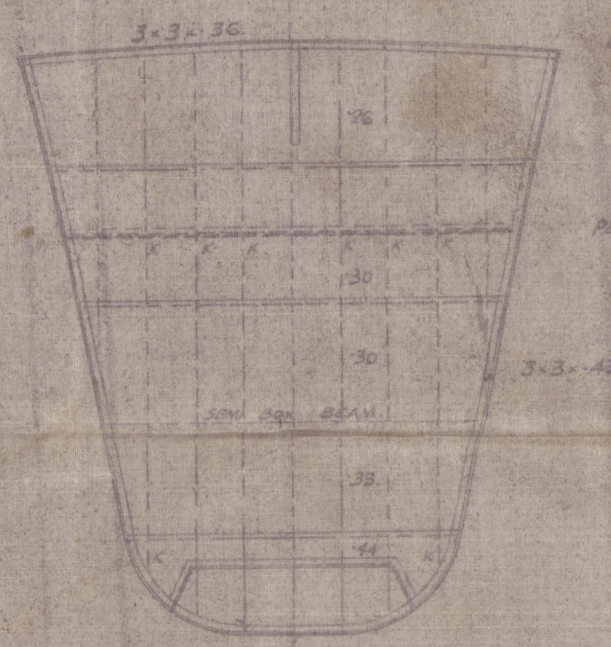



ALTERNATIVE ARRANGEMENT
BETWEEN HATCHES, SHOWING
RAISED DECK

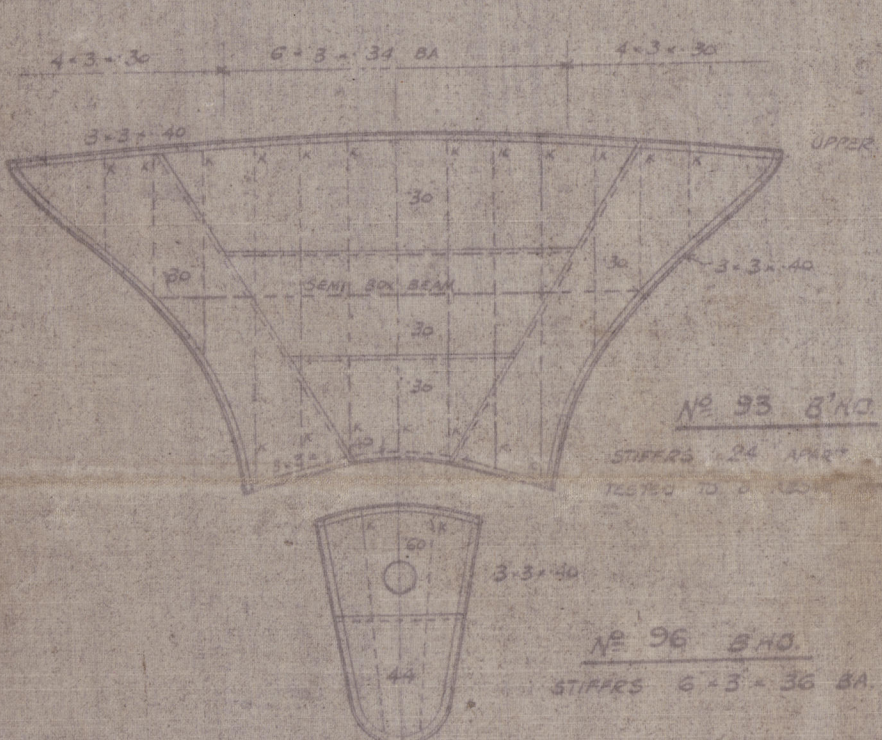

PROFILE & DECK PLANS.

No 223 SHIP.

Scale 1/8" = 1 Foot

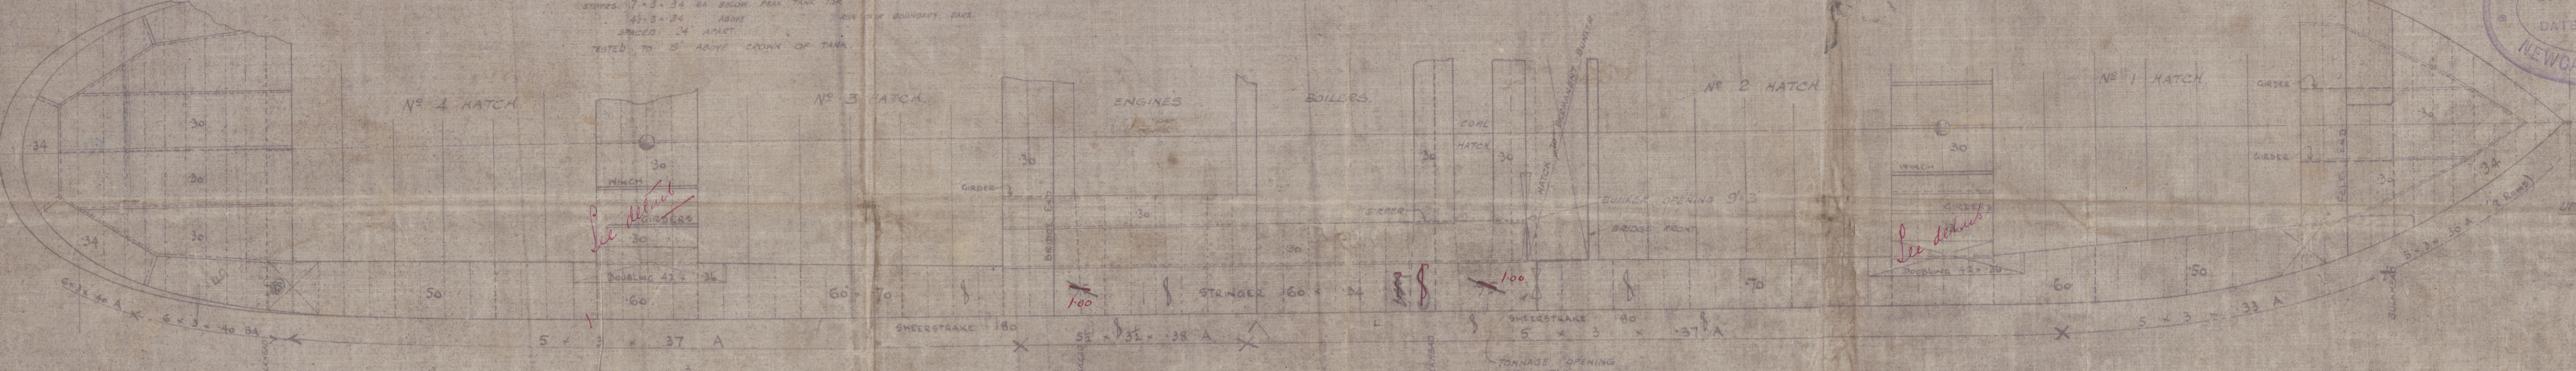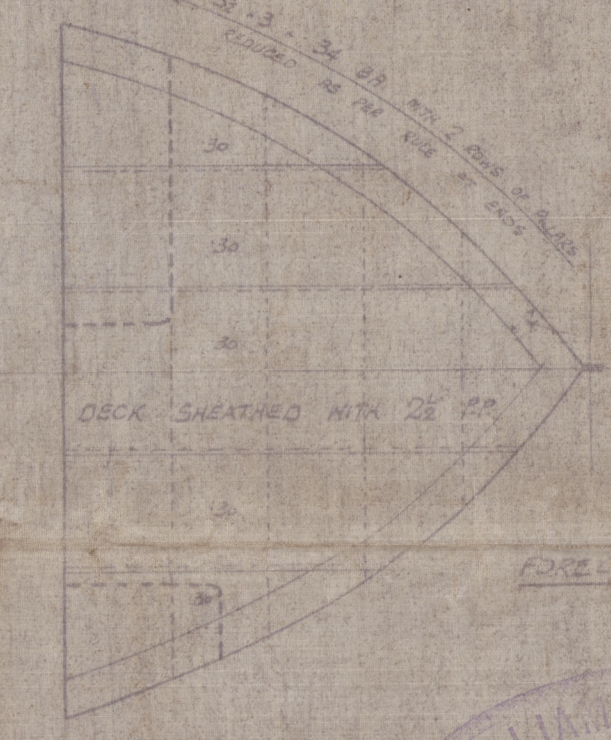

WILLIAM DOBSON & CO.
SHIPBUILDERS
DATE 7.3.24
NEWCASTLE-ON-TYNE

Wm Dobson & Co

N^o 223

Plan of Profile & Decks

N^o 2

S.S. ALGOL

NEWCASTLE

Report No. 78173

Dobson
233

003106-003115-0004

003106-003115-0004



© 2020

Lloyd's Register
Foundation

61

~~11~~
~~12~~



© 2020

Lloyd's Register
Foundation