





26.6.07





— STERN FRAME —

— S.S. No. 60 —

— SCALE 1 INCH = 1 FOOT. —

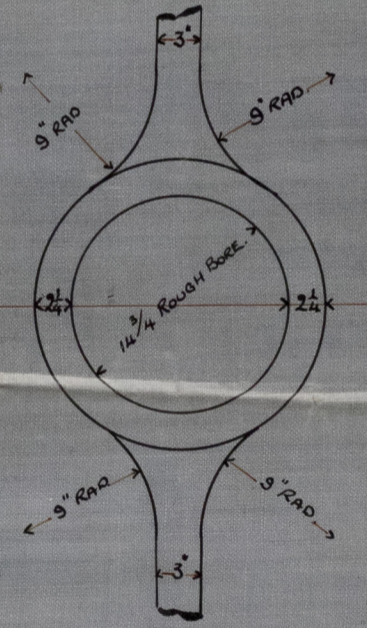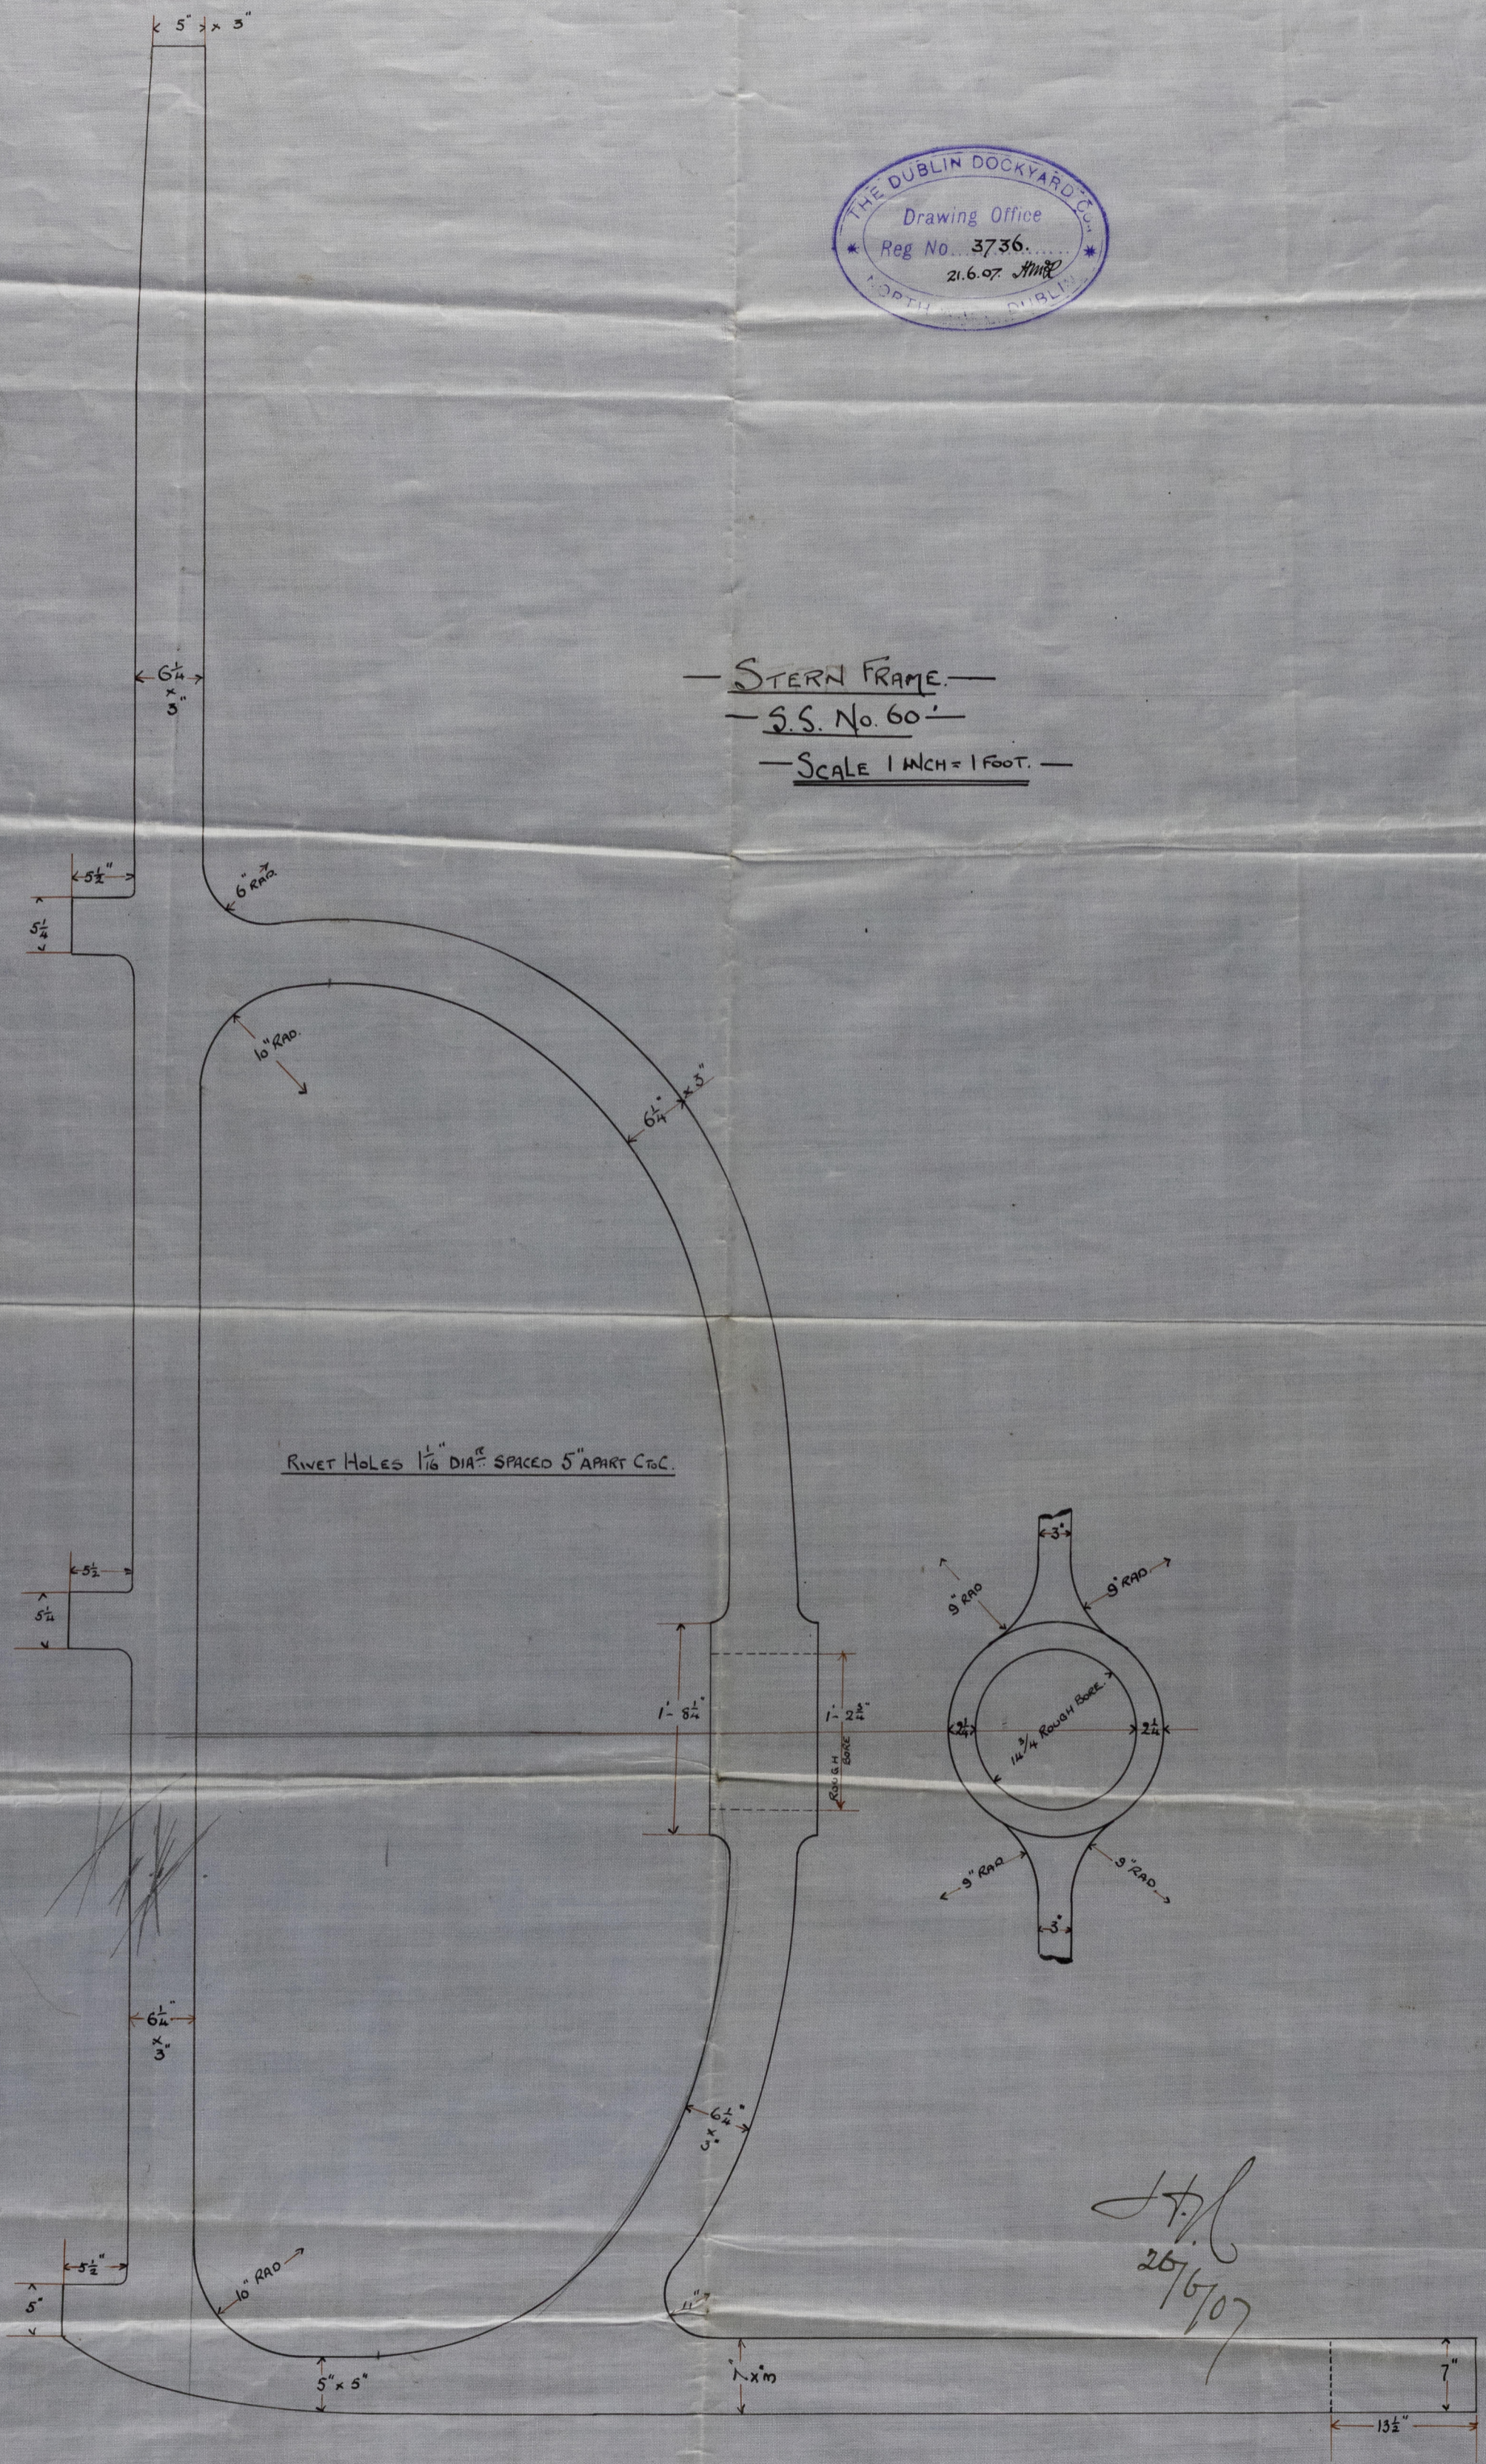

J.H.L.  
26/6/07

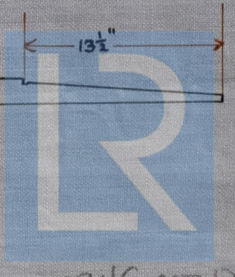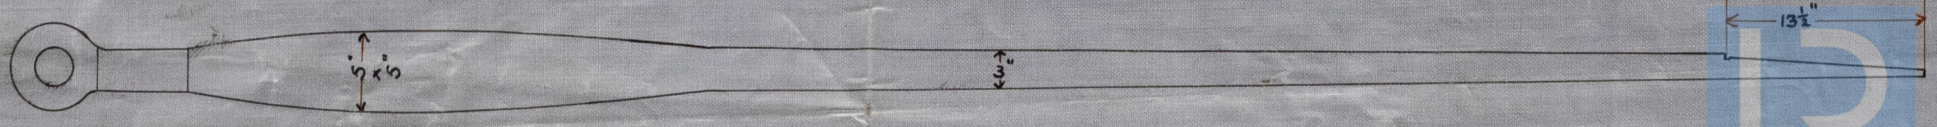


© 2020  
Lloyd's Register  
Foundation

003116-003123-0191

<sup>N<sup>o</sup></sup> "Ordnance Index"

S.S. Carlingford  
Dublin Report  
No 2688.

Stem frame

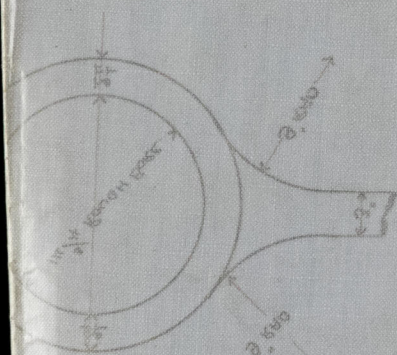

© 2020

Lloyd's Register  
Foundation

3116-003123-011