

№ 619

PROFILE


SCALE $\frac{1}{8}$ INCH = 1 FOOT

DIMENSIONS:- 630'-0" B.P. 75'-0" MLD BEAM 47'-0" MLD. DEPTH
CLASS 100 A1. WITH FREEBOARD

SCANTLINGS FOR BULKHEADS, OTHER THAN MIDSHIP
OIL BUNKER, SIMILAR TO THOSE APPROVED FOR № 59

OIL FUEL SIDE BUNKERS SIMILAR IN CONSTRUCTION TO THOSE
APPROVED FOR NO 598

SEE ALSO IN CONJUNCTION WITH THIS PLAN DECKS. PLAN NOS

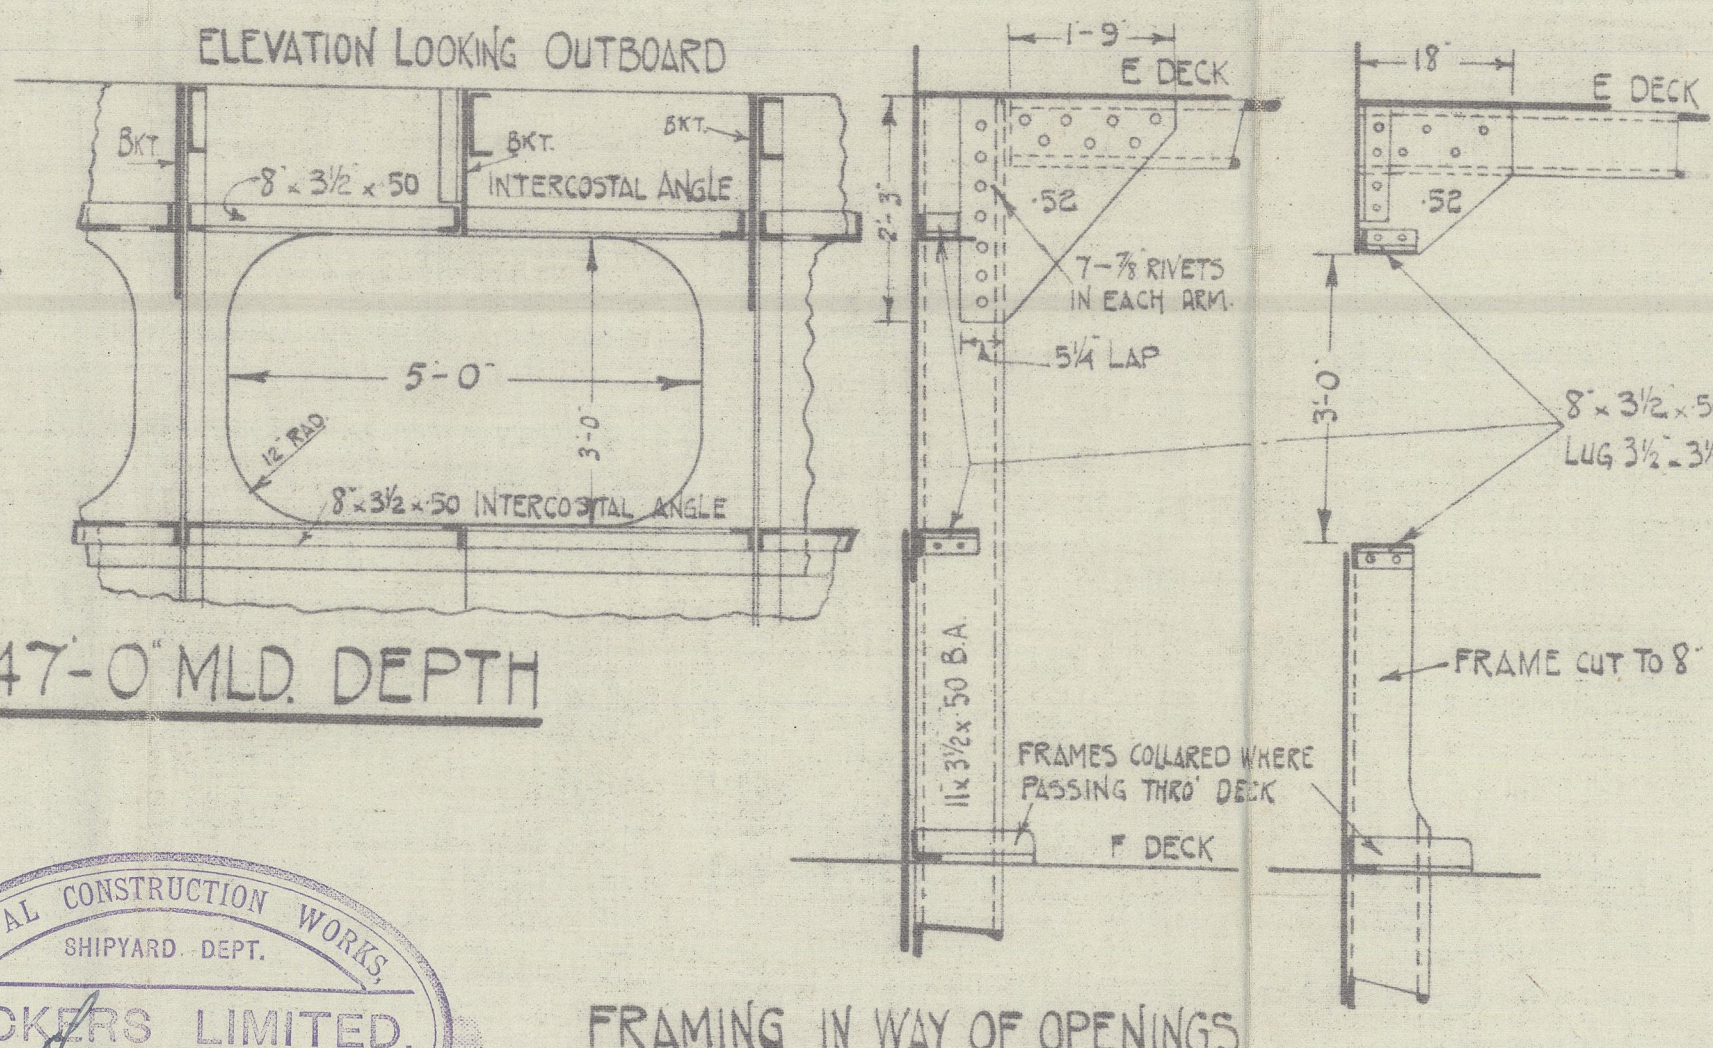

SEE SEPARATE SUBMISSION FOR PAINTING ARRANG^T APPROVED BY LETTER DATED 5/6/2

VICKERS LIMITED

Nº 619

PROFILE.

Y.S.S. Olanito - Bm 7 E Rpt No 2157



© 2020

Lloyd's Register
Foundation

003124-003130-0004