

25 SHEETS - SHEET NO 1

ENGINE N°	1384	A D TYPE MP 26 Z.
RUBBER RINGS (ROUND SECTION.)	SYMBOL NOS SEE TABLE	

DIMENSIONS ARE IN MILLIMETRES.

SYMBOL NOS		DRAWING N°	PURPOSE	DIA. 'A'	DIA. 'B'	N° OFF	
WORKING	SPARE					WORK	SPARE
10D6-25	Z10D6-25	MPA-914	FOR TOP OF PISTON ROD.	350	7	6	6
5140-3	Z5D40-3	MPA-1248	FOR SPIRAL FOR WORKING CYL. LINER	830	7	6	6
34D12-10	Z34D12-10	MPH-610	FOR SCAVENGE PIPES	770	7	5	5
34D12-4	Z34D12-4	MPH-611	FOR SCAVENGE PIPE CENTRE SECTION	770	7	ONE	ONE
15D2-12	Z15D2-12	MPL-547	P.W.S. INTERNAL CASTING	275	5	24	24
15D6-10	Z15D6-10	MPL-545	P.W.S. INLET & OUTLET BENDS	40	5	36	36
15D4-4	Z15D4-4	MPL-548	CAP ON WATER INLET.	75	5	12	12
15D4-11	Z15D4-11	MPL-552	FLANGE FOR INT. PIPE FOR P.W.S.	75	5	36	36
15D4-17	Z15D4-17	MPL-552	P.W.S. FLANGES.	65	5	12	12
10D6-21	Z10D6-21	O.1832	P.W.S. DETAILS	35	5	24	24
10D6-12	Z10D6-12	O.1832	P.W.S. DETAILS	125	5	12	12
10D6-13	Z10D6-13	O.1832	P.W.S. DETAILS	25	5	24	24
15D8-11	Z15D8-11	MPL-550	P.W.S. DETAILS	60	5	22	22
15D2-25	Z15D2-25	MPL-555	P.W.S. DETAILS	65	5	12	12
15D2-20	Z15D2-20	MPL-556	P.W.S. DETAILS	95	5	13	18
10D46-2	Z10D46-2	MPA-511	INTERNAL CASTING IN PISTON	330	7	12	12
10D46-4	Z10D46-4	MPA-511	INTERNAL CASTING IN PISTON	125	5	12	12
15D8-15	Z15D8-15	MPL-551	FLANGES FOR PISTON WATER SERV. TUBES	60	5	24	24
15D2-16	Z15D2-16	MPL-554	P.W.S. LOWER OUTER HOUSING	65	5	24	24
28D4-9	Z28D4-9	MPG-1307	FOR BOTT. COVER FOR VALVE CHEST (START AIR VALVE)	115	5	2	2
36D6-1	Z36D6-1	MPG-136	START ^g AIR OUTLET VALVE HOUSING.	125	5	6	6
14D50-1	Z14D50-1	MPB-113	FOR CASING FOR FUEL VALVE.	135	5	12	12
14D50-2	Z14D50-2	MPB-113	FOR CASING FOR FUEL VALVE.	100	5	6	6
36D4-1	Z36D4-1	O-1703	START ^g AIR INLET VALVE HOUSING	125	5	6	6
48D26-27	Z48D26-27	MPF-730	H.P. INTERCOOLER BAFFLE PLATE	60	7	ONE	ONE
48D30-21	Z48D30-21	MPF-716	1 st M.P. WATER INLET FITTING.	95	5	ONE	ONE
48D26-21	Z48D26-21	MPF-729	H.P. WATER INLET FITTING.	60	5	ONE	ONE
48D12-2	Z48D12-2	MPF-125	L.P. AIR COMPRESSOR CYL.	1030	10	ONE	ONE
48D12-3	Z48D12-3	MPF-125	L.P. AIR COMPRESSOR CYL.	800	8	4	4
48D2-28	Z48D2-28	MAF-128	H.P. COMPRESSOR LINER	200	5	ONE	ONE
48D28-21	Z48D28-21	MPF-719	2 nd M.P. WATER INLET FITTING	95	5	ONE	ONE
6D12-9	Z55D12-9	MPH-222	SCAVENGE PUMP VALVE SEATS	265	5	48	48
48D28-27	Z48D28-27	P.F. 780	2 nd M.P. INTERCOOLER WATER INLET GLAND	100	7	ONE	ONE
48D30-27	Z48D30-27	P.F. 780	1 st M.P. INTERCOOLER WATER INLET GLAND	100	7	ONE	ONE
48D32-22	Z48D32-22	O.1710	L.P. INTERCOOLER WATER INLET FITTING	120	5	ONE	ONE
14D45-8	Z14D45-8	O.1732	CYLINDER COVER (TOP PART)	840	7	12	12
14D45-2	Z14D45-2	MPB.112	CYLINDER COVER (BOTTOM PART)	290	7	12	12

MATERIAL: - SOFT RUBBERS SUITABLE FOR WATER JOINTS

RED QUALITY RUBBER.

RINGS TO BE MADE EXACT TO SIZES GIVEN ESPECIALLY DIA: B.

TO BE CLEARLY LABELLED WITH S.H. & W.R.'S ENG. & SYMBOL NOS &

DIMENSIONS GIVEN.

003131-003137-0095

Single on the Twin Triple Screw vessel Motor Vessel "MORGENEN."

2 SHEETS - SHEET No. 2.


ENGINE No. 1384

A.D

TYPE:- MP-26Z.

RUBBER RINGS (ROUND SECTION.)

SYMBOL NOS.
SEE TABLE.

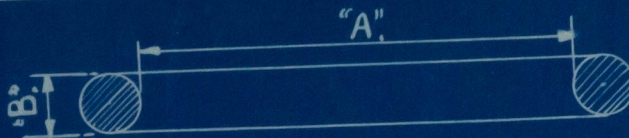

DIMENSIONS ARE IN MILLIMETRES.

SYMBOL NOS.		DRAWING No.	PURPOSE.	DIA. "A"	DIA. "B"	No OFF.	
WORKING.	SPARE.					W	S
48D6-1	Z48D6-1	MPF132	M.P.AIR COMP. CYLINDERS	800	8	2	2
5D32-1	Z5D32-1	MPA1247	WORKING CYLINDER LINER	880	7	12	12
5D32-4	Z5D32-4	MPA1247	WORKING CYLINDER LINER	830	7	12	12
5D32-5	Z5D32-5	MPA1247	WORKING CYLINDER LINER	710	7	12	12
5D32-6	Z5D32-6	MPA1247	WORKING CYLINDER LINER	705	7	6	6
48D32-30	Z48D32-30	O.1754	L.P. INTERCOOLER BOTTOM GLAND	125	7	ONE	ONE
ZDL54-2	ZDL54-2	MPK.517	CYLINDER LUBRICATING FITTINGS	80	5	8	8
ZDL54-3	ZDL54-3	MPK.517	CYLINDER LUBRICATING FITTINGS	90	5	8	8
ZDL48-3	ZDL48-3	MPK.518	CYLINDER LUBRICATING FITTINGS	40	5	24	24
ZDL50-3	ZDL50-3	MPK.518	CYLINDER LUBRICATING FITTINGS	40	5	24	24
ZDL52-3	ZDL52-3	MPK.523	CYLINDER LUBRICATING FITTINGS	65	5	16	16
ZDL52-4	ZDL52-4	MPK.523	CYLINDER LUBRICATING FITTINGS	90	5	16	16
ZDL52-5	ZDL52-5	MPK.523	CYLINDER LUBRICATING FITTINGS	80	5	16	16
Z10KB-2	Z10KB-2	O.1356	TESTING GEAR FOR H.P. & M.P. COMP	465	7	2	ONE
Z10KB-3	Z10KB-3	O.1356	TESTING GEAR FOR H.P. & M.P. COMP	535	7	2	ONE
Z10KB-4	Z10KB-4	O.1536	TESTING GEAR FOR L.P. COMP	635	7	2	ONE
ZDC154	ZDC154	O.1807	WATER SUPPLY TO COMPRESSOR	45	5	ONE	ONE

SOFT RUBBER SUITABLE FOR WATER JOINTS.

MATERIAL:-

RED QUALITY RUBBER

C.H.
W.O.
E.W.S.
O.C.

RINGS TO BE MADE EXACT TO SIZES GIVEN ESPECIALLY DIA. B.

TO BE CLEARLY LABELLED WITH S.H. & W.R.'S ENGINE &

SYMBOL NOS AND DIMENSIONS GIVEN.