


ENGINE NO 1384	A.D. TYPE:- M.P. 26Z
RUBBER RINGS (SQUARE SECTION)	SYMBOL NOS SEE TABLE

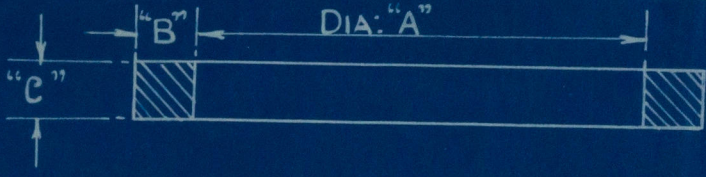

SYMBOL NOS		DRG. NO	PURPOSE	DIA: "A"	"B"	"C"	NO OFF	
WORKING	SPARE						WORK	SPARE
48D12-4	Z48D12-4	MPF-125	L.P. AIR COMPRESSOR CYL.	38	7	7	7	7
48D6-2	Z48D6-2	MPF.132	M.P. AIR COMPRESSOR CYL.	50	7	7	8	8
5D32-2	Z5D32-2	MPA.1247	WORKING CYLINDER LINER	25	7	7	72	72
48D4-3	Z48D4-3	MPF.305	1 ST M.P. AIR COMP. CYL. COVER	50	7	7	6	6

MATERIAL:- SOFT RUBBER SUITABLE FOR WATER JOINTS.

C.H.	RED QUALITY RUBBER
D.N.	ALL DIMENSIONS ARE IN MILLIMETRES
E.W.S	RINGS TO BE MADE EXACT TO SIZES GIVEN
W.O.	RINGS TO BE CLEARLY LABELLED WITH S.H.&W.R.'S ENGINE
O.C	& SYMBOL NOS AND DIMENSIONS GIVEN.