



30.3.36


EMERGENCY TILLER SCALE 1" = 1 FT.

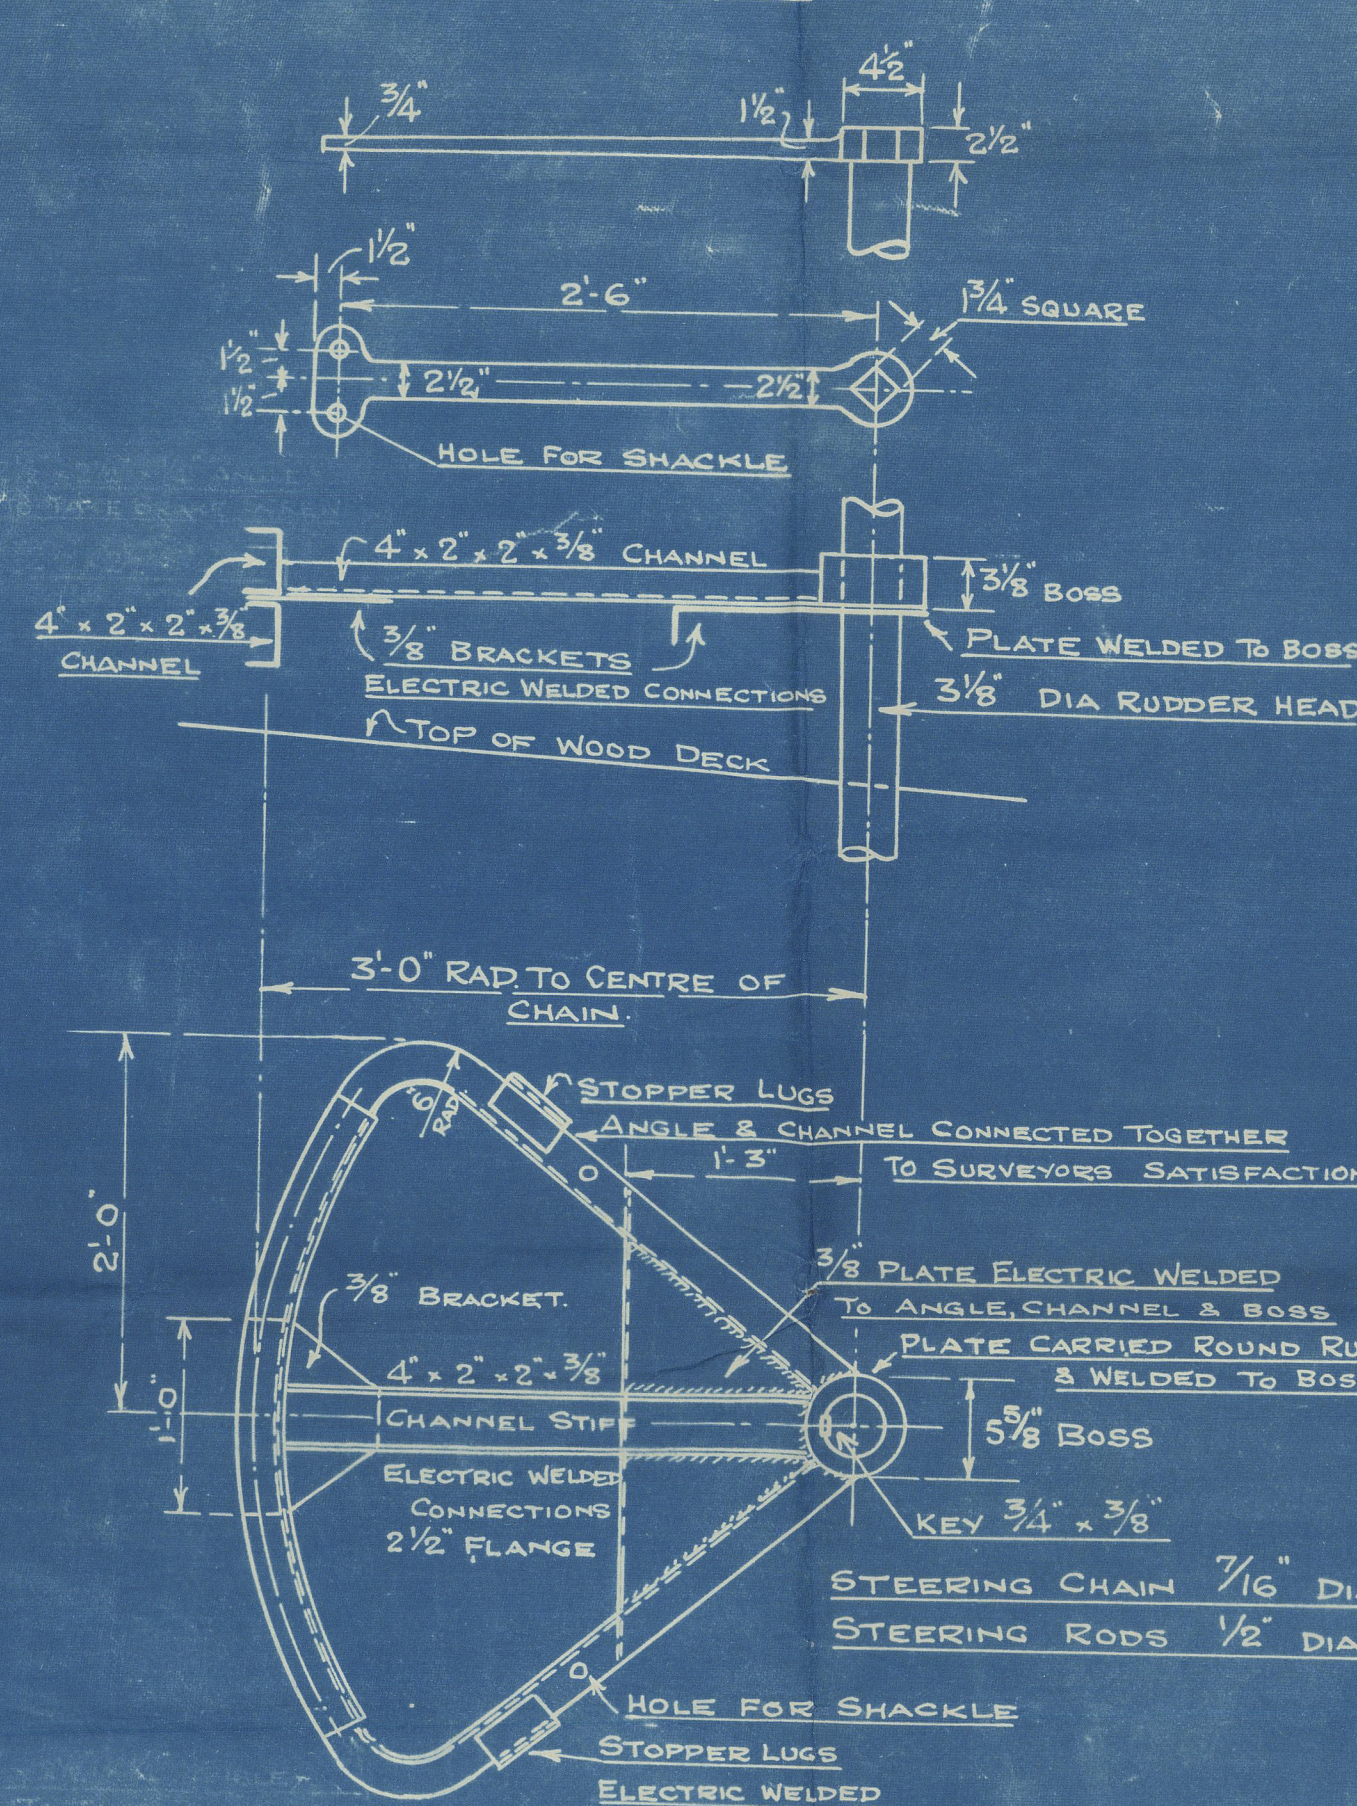


RUDDER QUADRANT SCALE 1" = 1 FT.

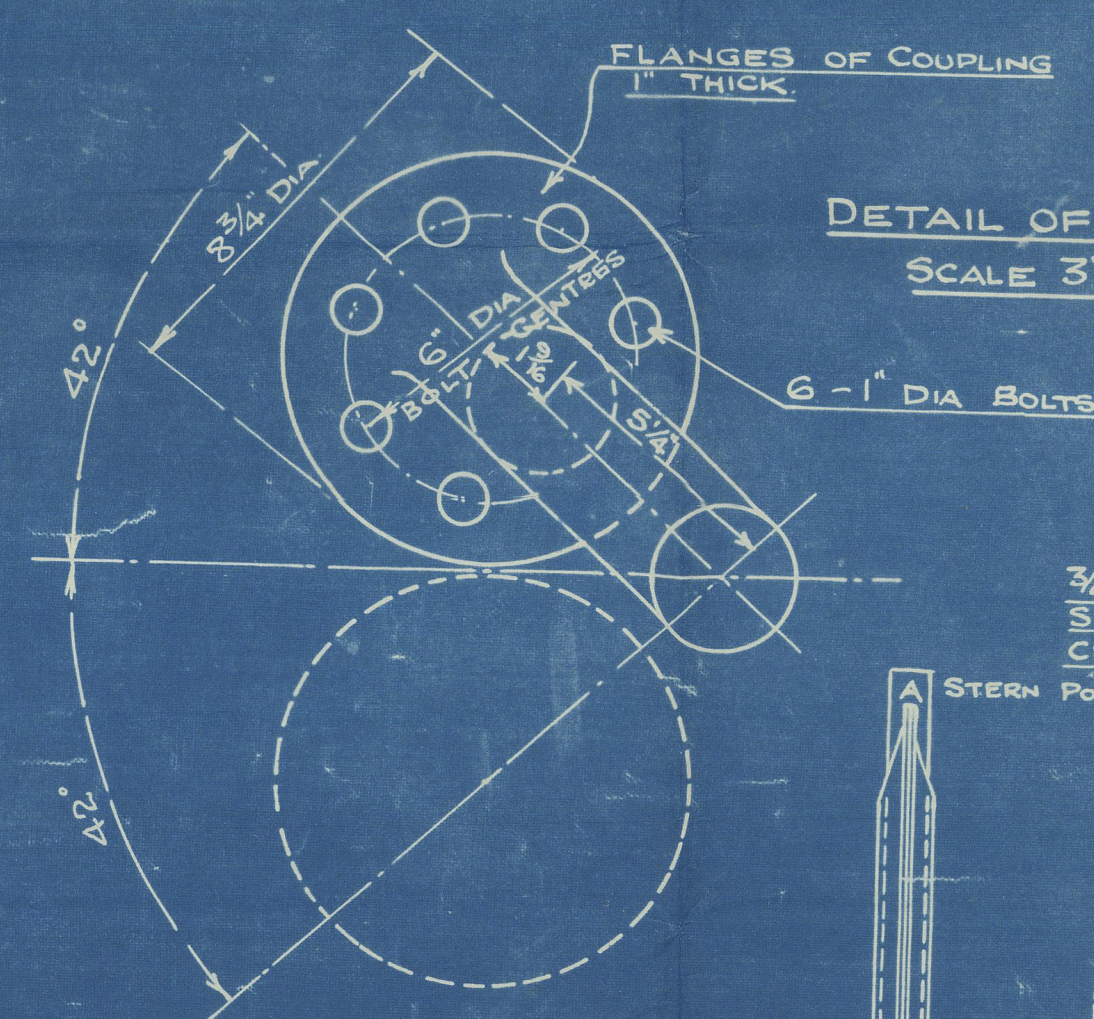

DETAIL OF COUPLING SCALE 3" = 1 FOOT.

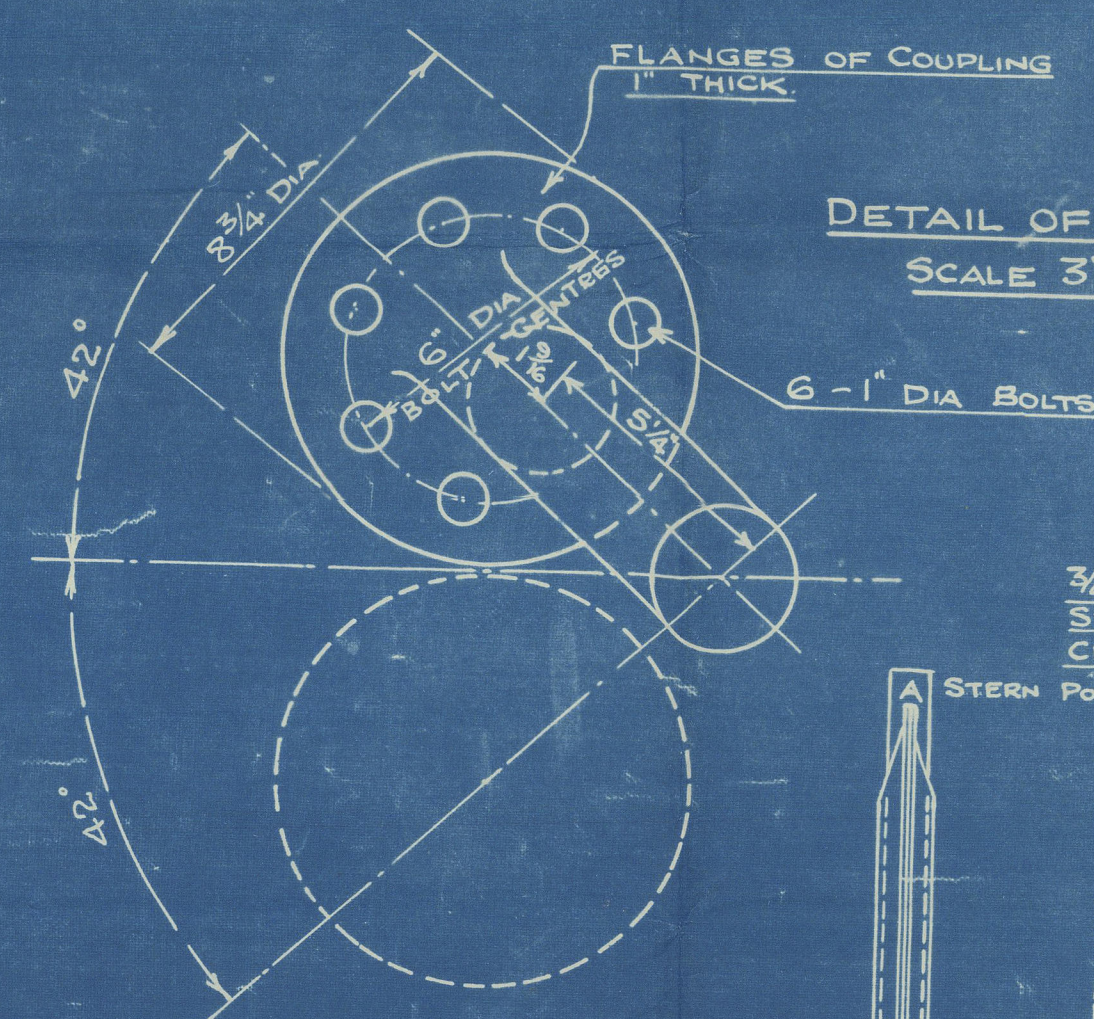


SECTION THRO' B.B.

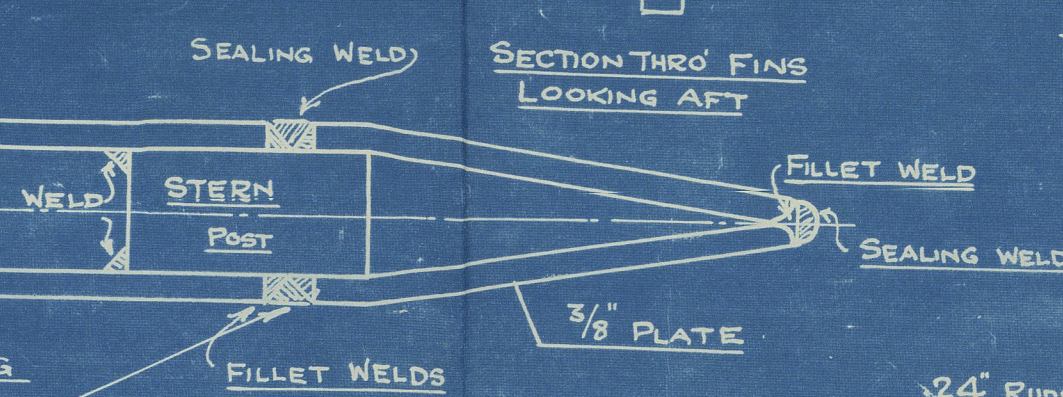


DETAIL OF PLATE FINS ON STERNPOST SCALE 3" = 1 FOOT




EMERGENCY TILLER RUDDER QUADRANT

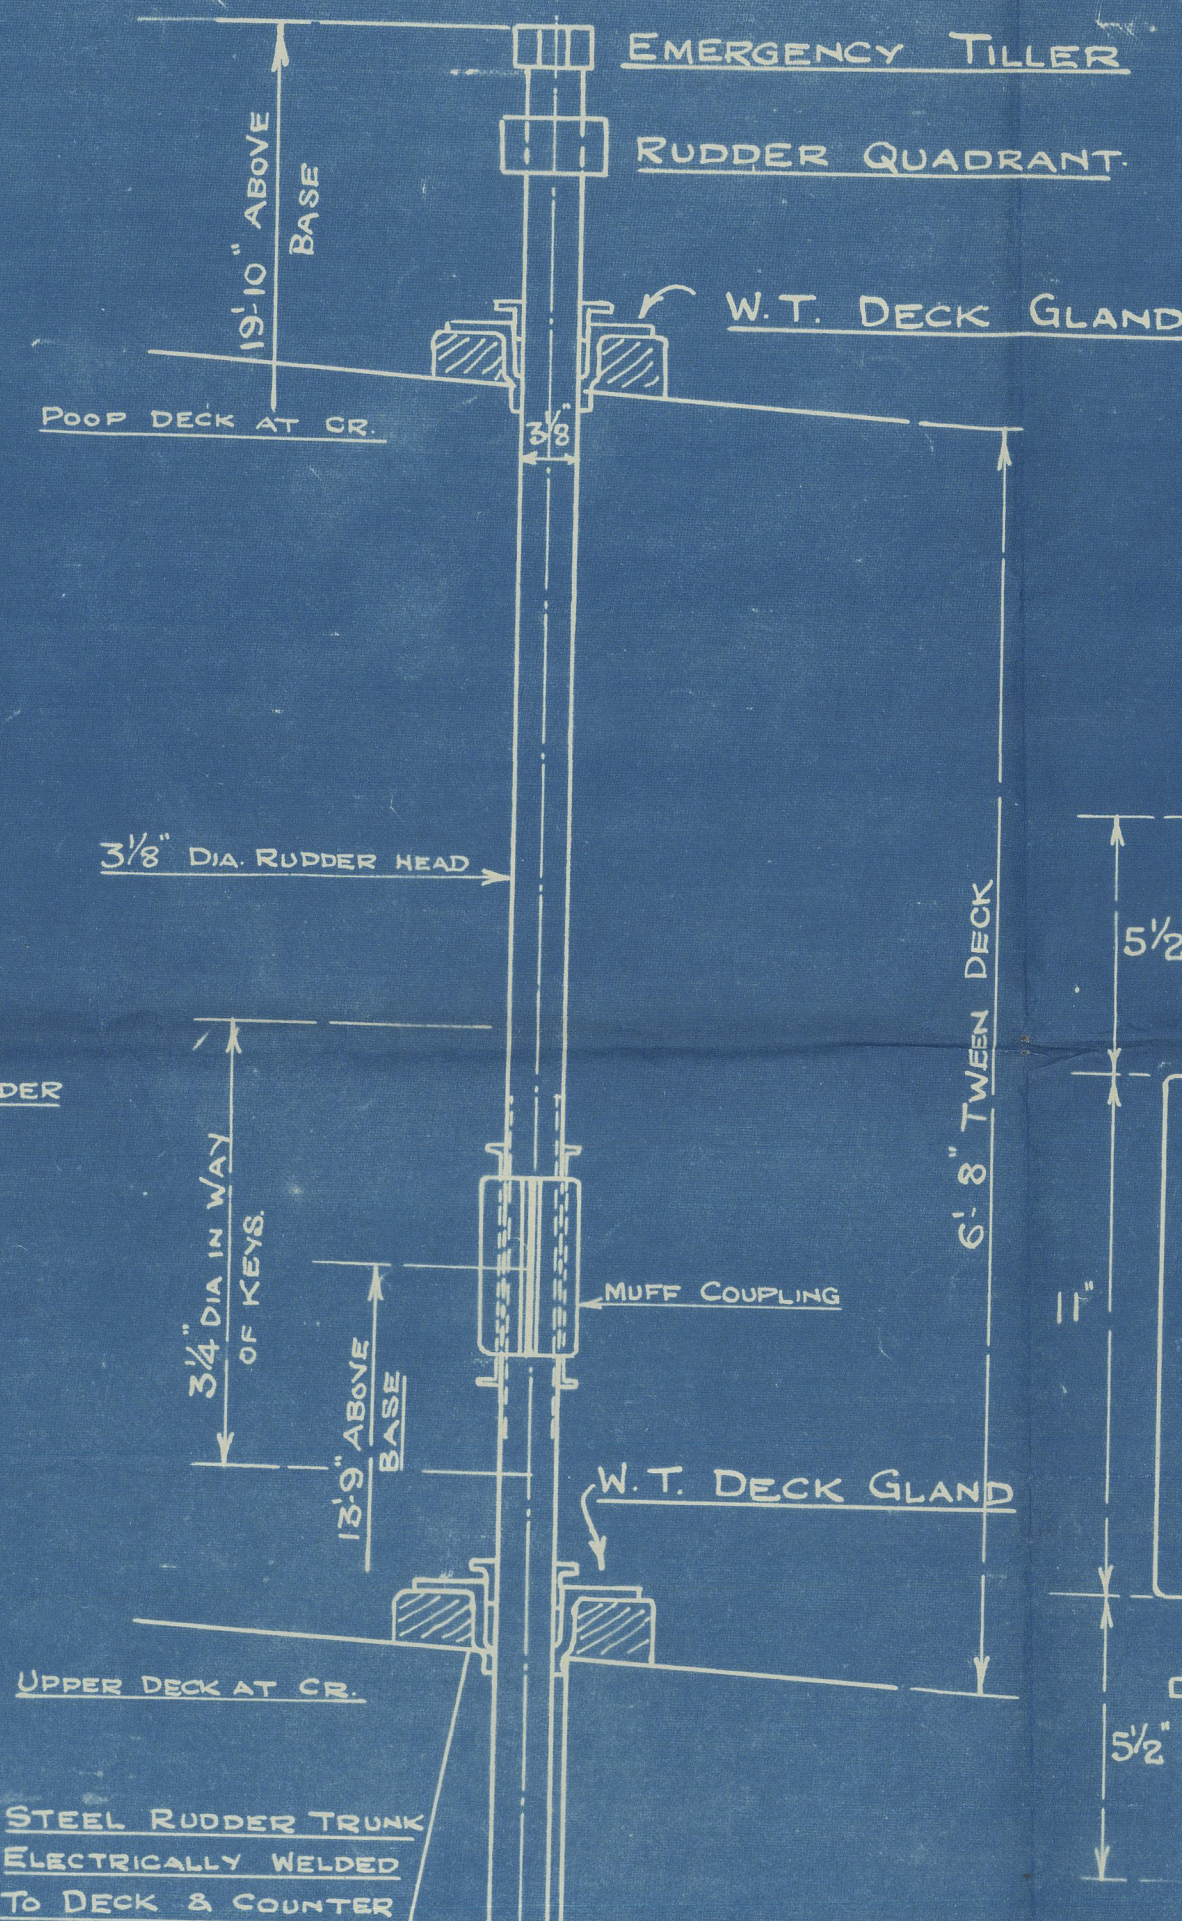

DETAIL OF RUDDER HEAD MUFF COUPLING SCALE 3" = 1 FOOT

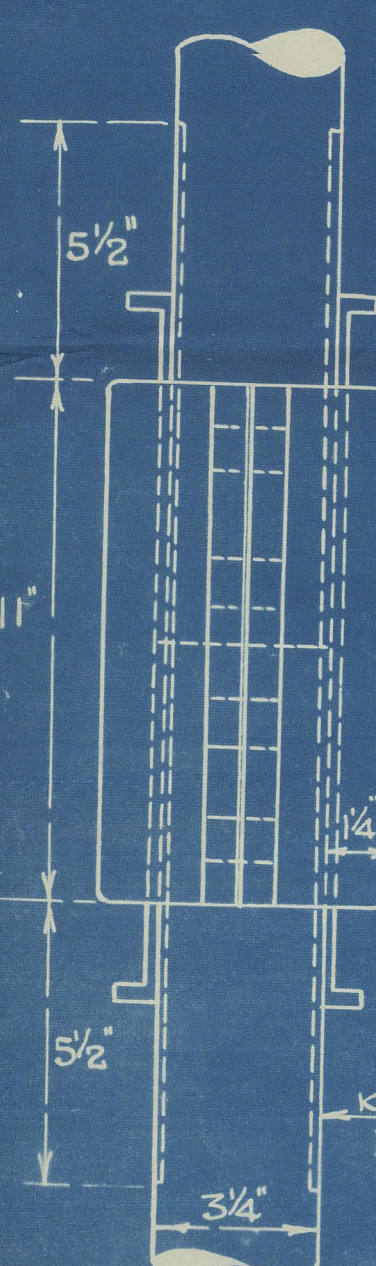

DETAIL OF MIDDLE PINTLE SCALE 1 1/2" = 1 FOOT

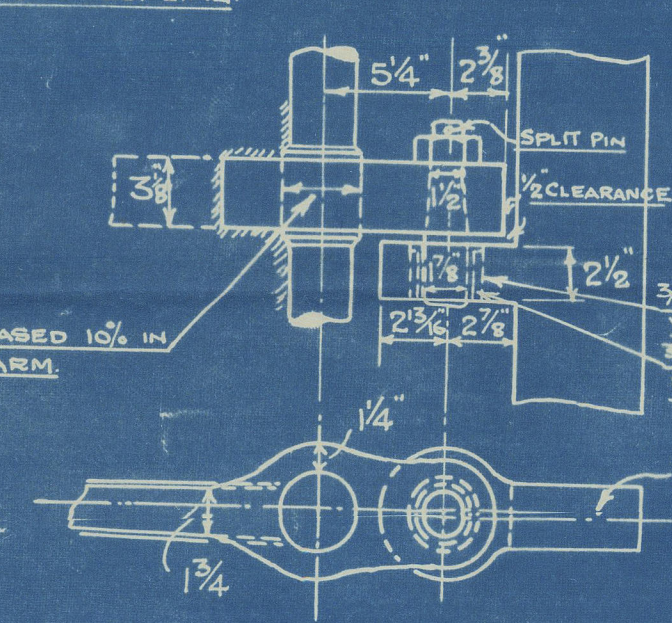

Nº 319


STERN FRAME & RUDDER

SCALE 1" = 1 FOOT


TO LLOYDS REQUIREMENTS TESTS & INSPECTION
STERN FRAME & RUDDER OF BEST SCRAP IRON
SPEED NOT EXCEEDING 10 KNOTS



DETAIL OF UPPER ARM LOCKING PINTLE & GUDGEON SCALE 3" = 1 FOOT.

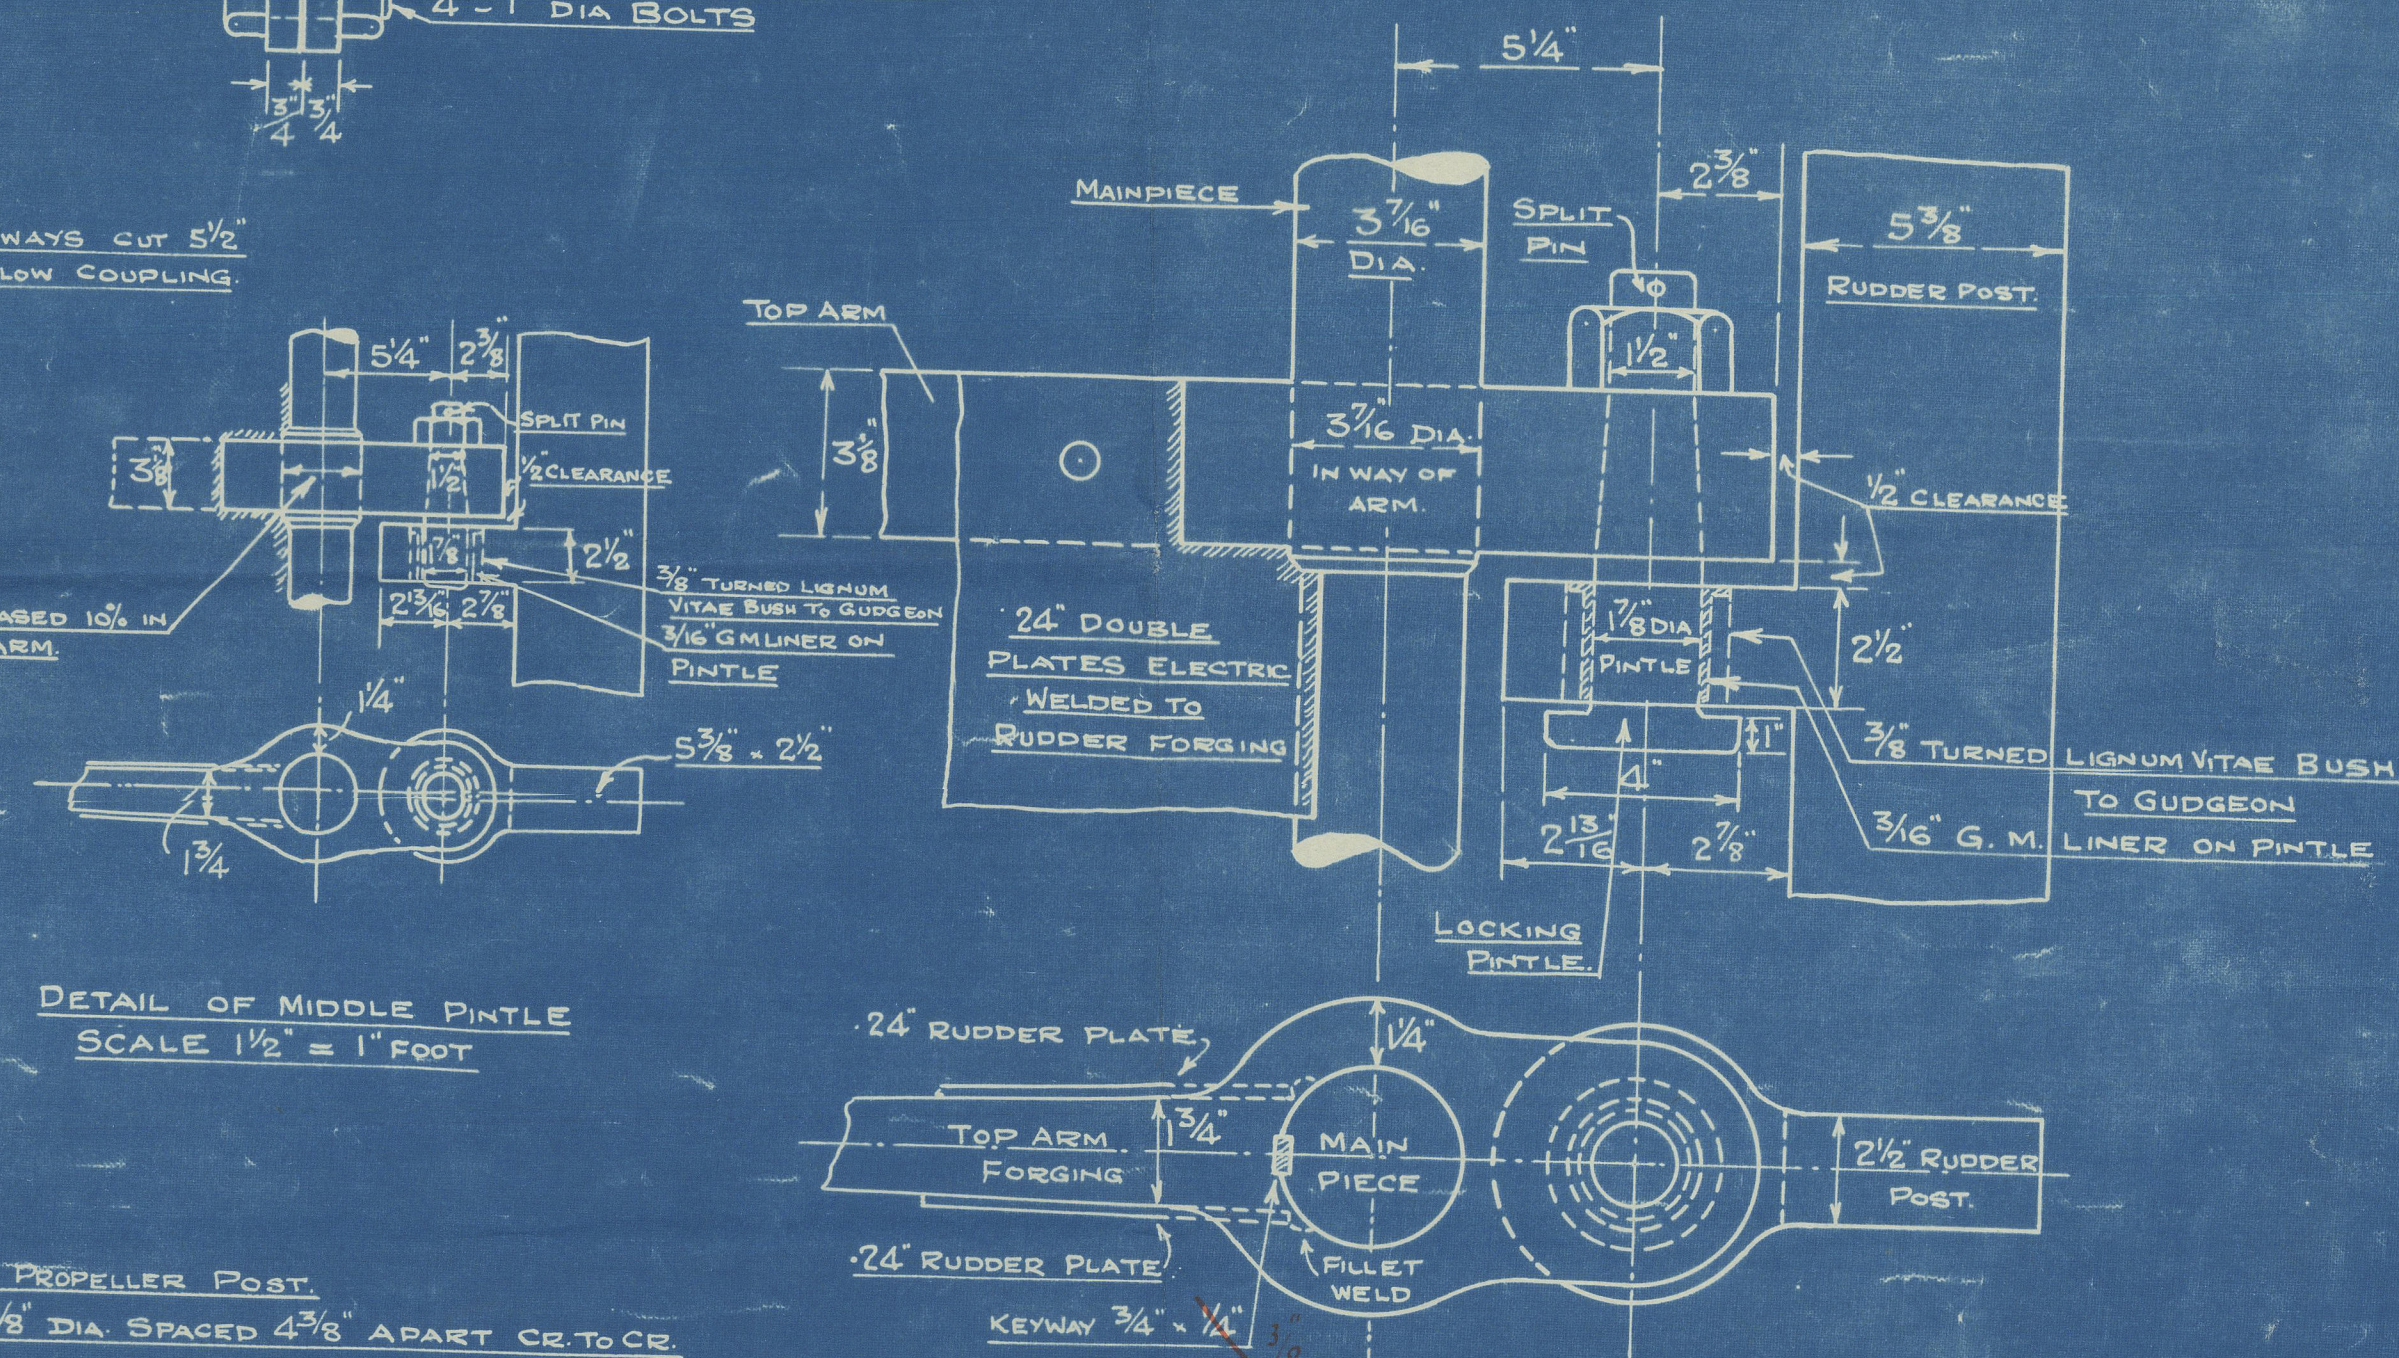

DETAIL OF BOTTOM PINTLE & GUDGEON SCALE 3" = 1 FT.

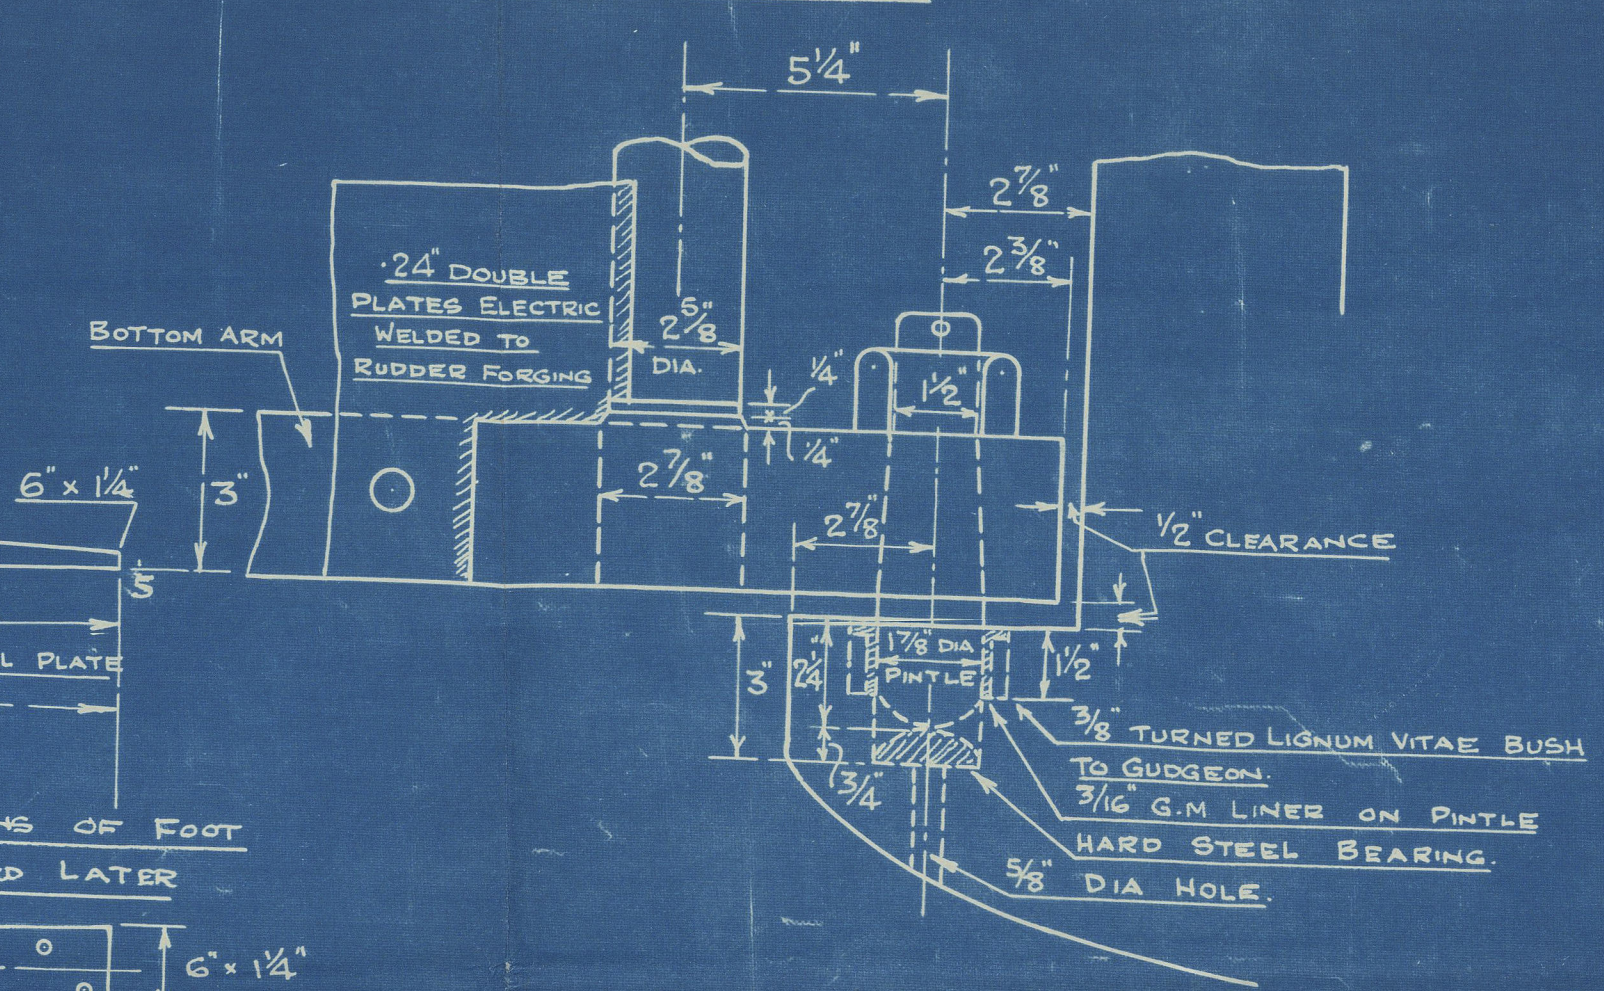

CORRECT SECTIONS OF FOOT
TO BE SUPPLIED LATER

GOOLE SHIPBUILDING & REPAIRING CO. LTD.
GOOLE

DRAWING Nº. 1977
PRINT Nº. 6725



HULL

Goole SB & R Co Ltd

No 319

Stern frame & Madder

U.S. _____	"Crescence" _____
HULL R. _____	47324 _____

003147-003153-0074



© 2020

Lloyd's Register
Foundation